



# HOUSE TYPE RB 02 - POPLAR HOUSE FARM

PLOT 7


*No dimensions to be scaled from this drawing which is the property of the company. It is not to be used or disclosed in any way except as authorised by the company. The client is responsible for providing the architect with correct site boundary/ownership definitions and any covenants or easements relating to the site. Architect will assume site boundaries as clearly defined, unless otherwise informed by client. No work to be carried out without planning permission, until all pre start planning conditions have been discharged and until a building regulations application has been submitted. Any work carried out before building regulations approval has been granted will be strictly at clients own risk. Any building works within 6m of a neighbouring home's foundations may require you to notify the owner of that property of your intentions at least one month before you start work. Work to an existing party wall requires you to give at least two months notice of your intentions. If consent to carry out work cannot be reached procedures dealing with a dispute should be followed (the party wall act 1996).*

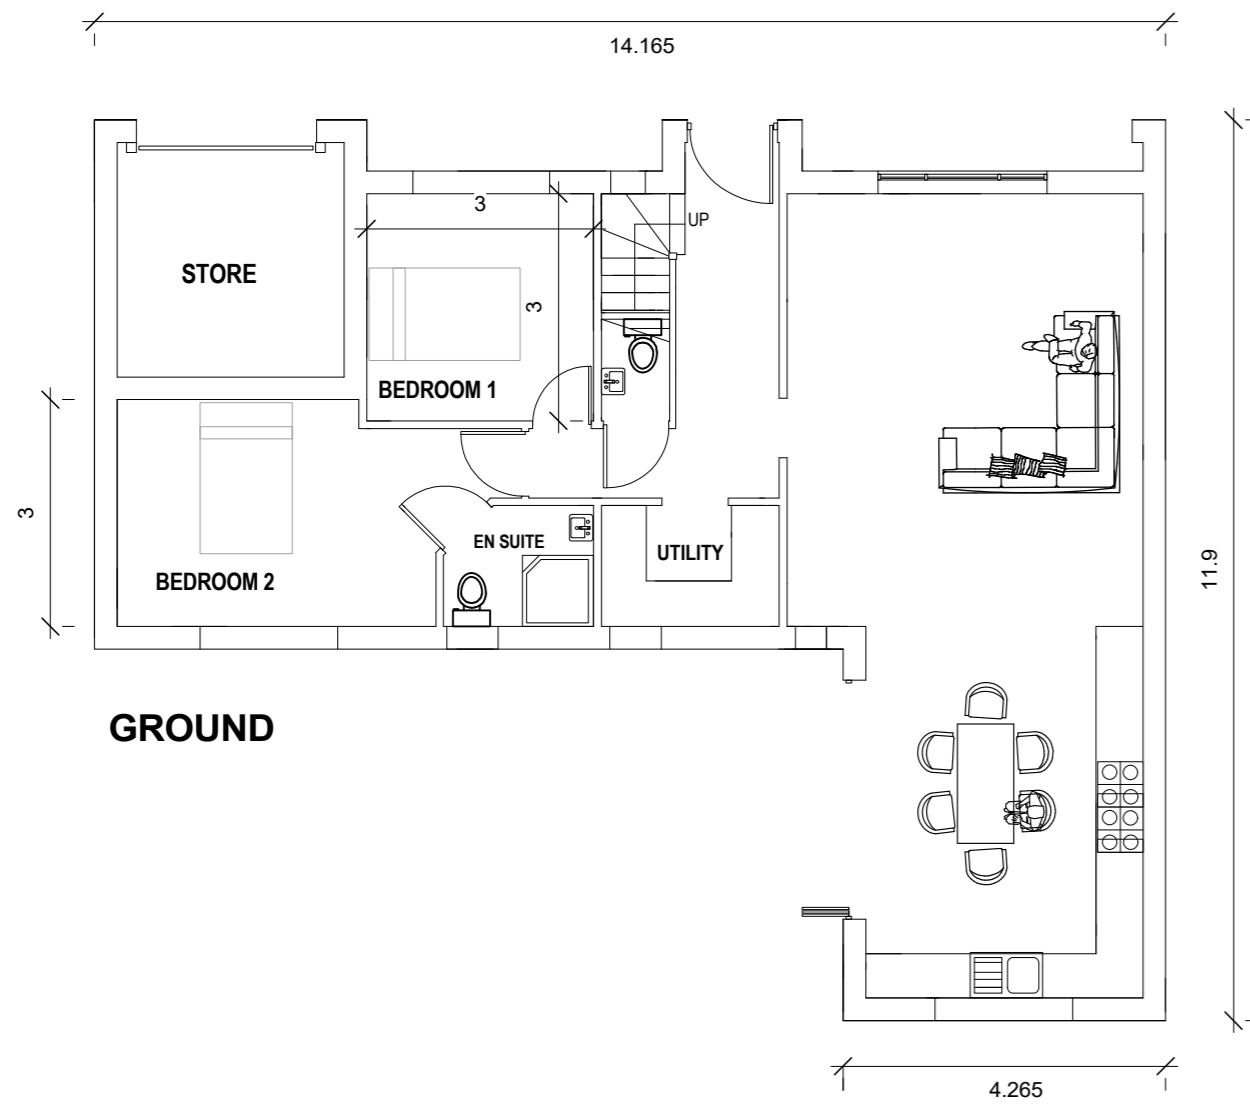

**GROUND**

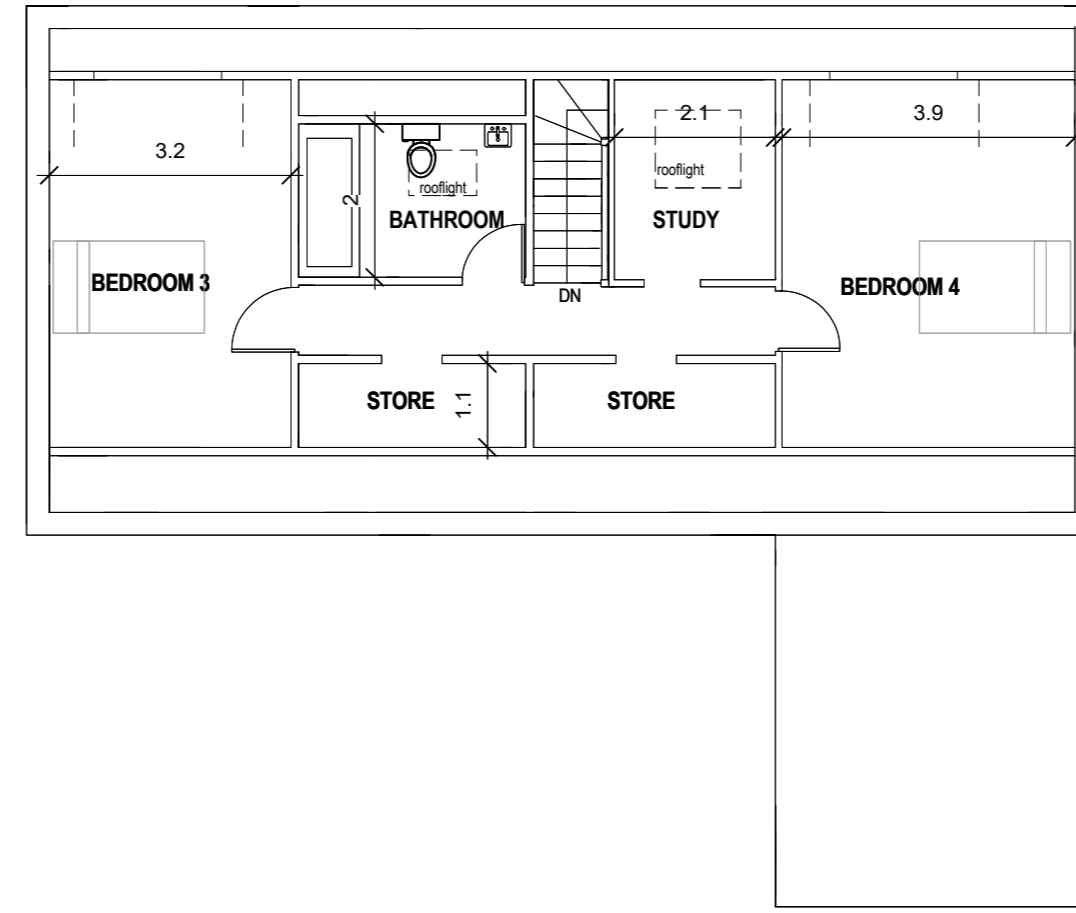


**FIRST**

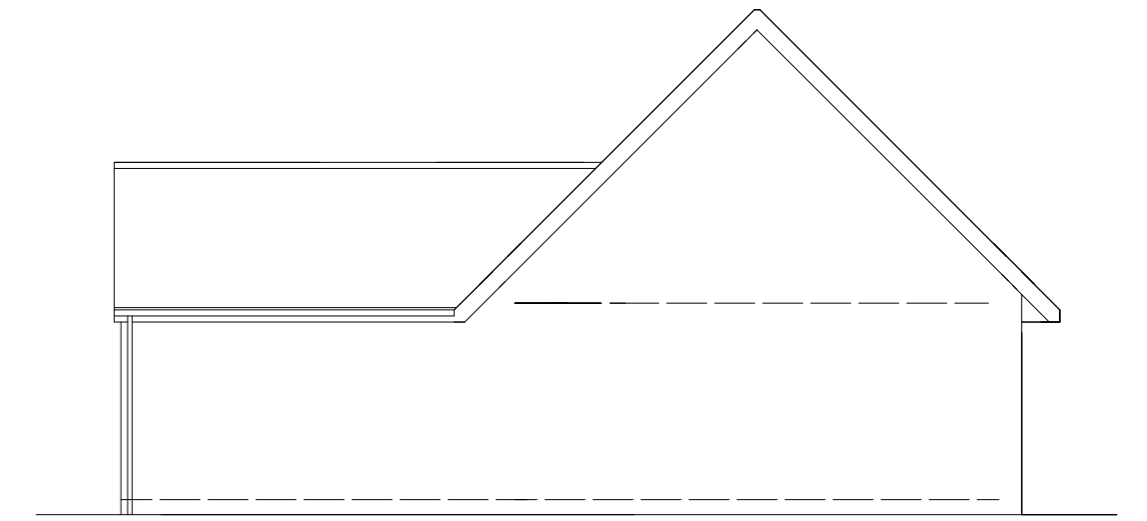

**SIDE ELEVATION (EAST)**



**FRONT ELEVATION**

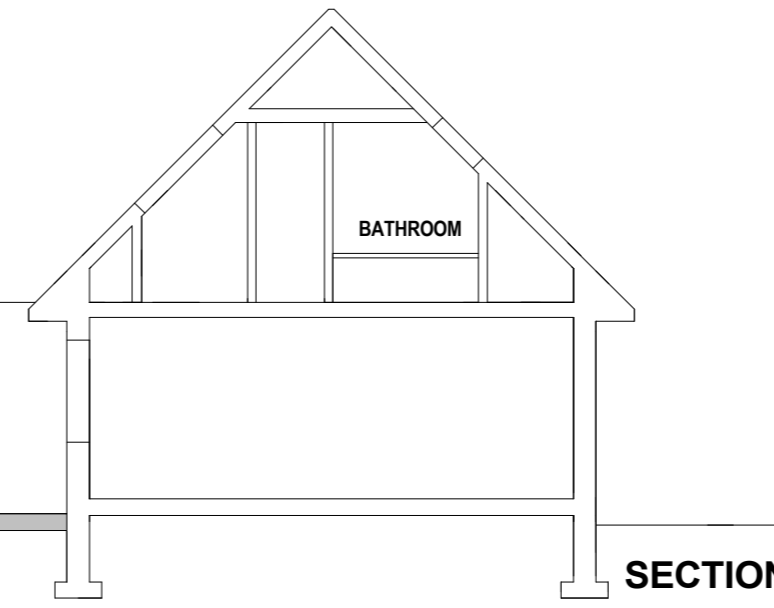

**SECTION**

| revision | description | date |
|----------|-------------|------|
|          |             |      |

notes

**ANDREW BAILEY:ARCHITECT**

drawing title: HOUSE TYPE B PLANS


project: POPLAR HOUSE FARM  
LOW CUDWORTH GREEN  
CUDWORTH S72 8EG

for R. BELL


scale 1:100 at A2

drawing no  
RB02/2018- 03

Glendower House  
85 Lundhill Road  
Wombwell  
Barnsley  
S730RL

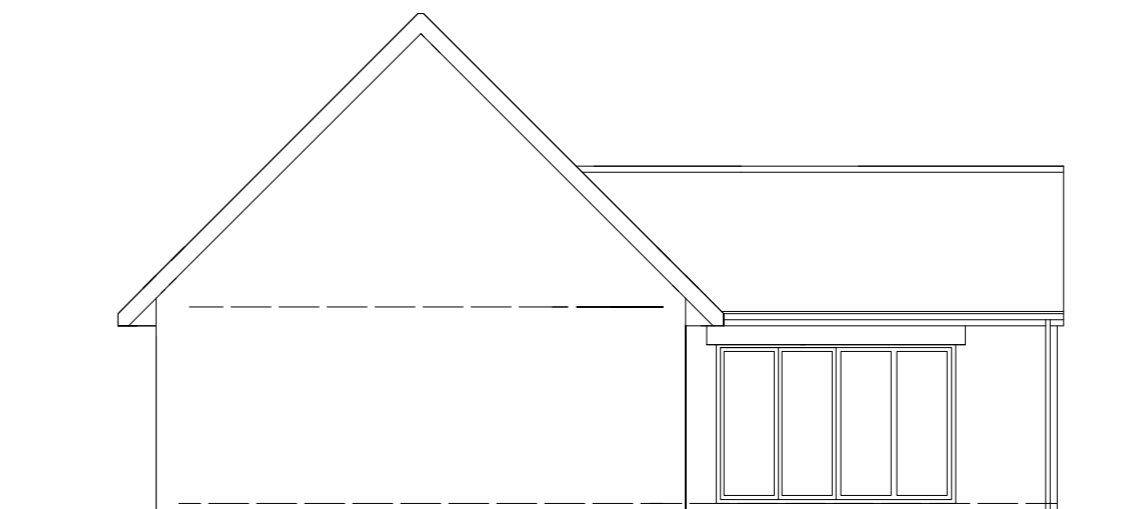

**SIDE ELEVATION (WEST)**

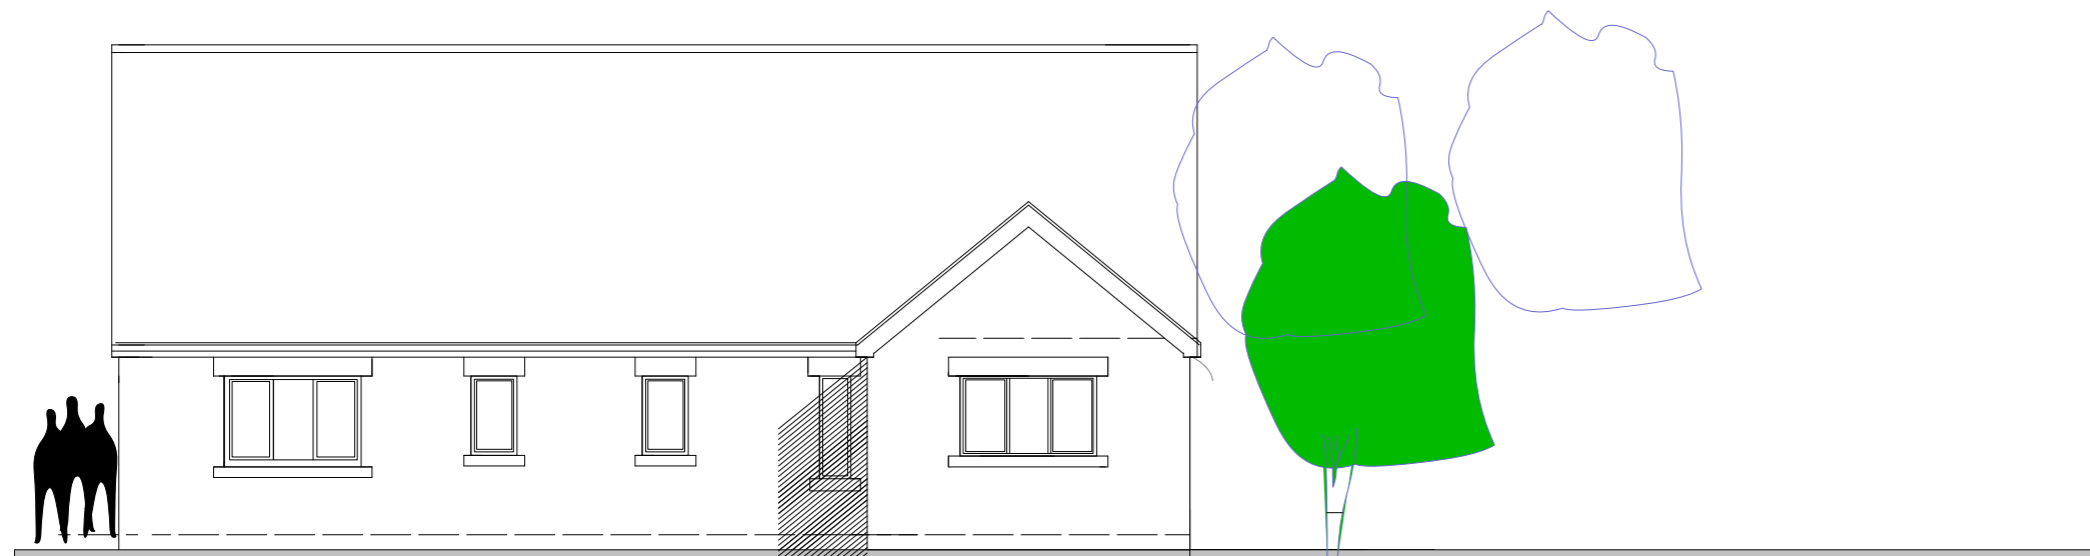

**REAR ELEVATION**

T. 01226 752590/07879 442670  
E. ANDREW.BAILEY@AKBARCHITECTS.COM  
W WWW.AKBARCHITECTS.COM

IT IS THE RESPONSIBILITY OF THE CONTRACTOR TO NOTIFY THE ARCHITECT OF ANY DISCREPANCIES ON THE DRAWING PRIOR TO CONSTRUCTION.  
**DO NOT SCALE FROM THIS DRAWING**  
ALL DIMENSIONS TO BE CHECKED ON SITE  
IF IN DOUBT ASK!