


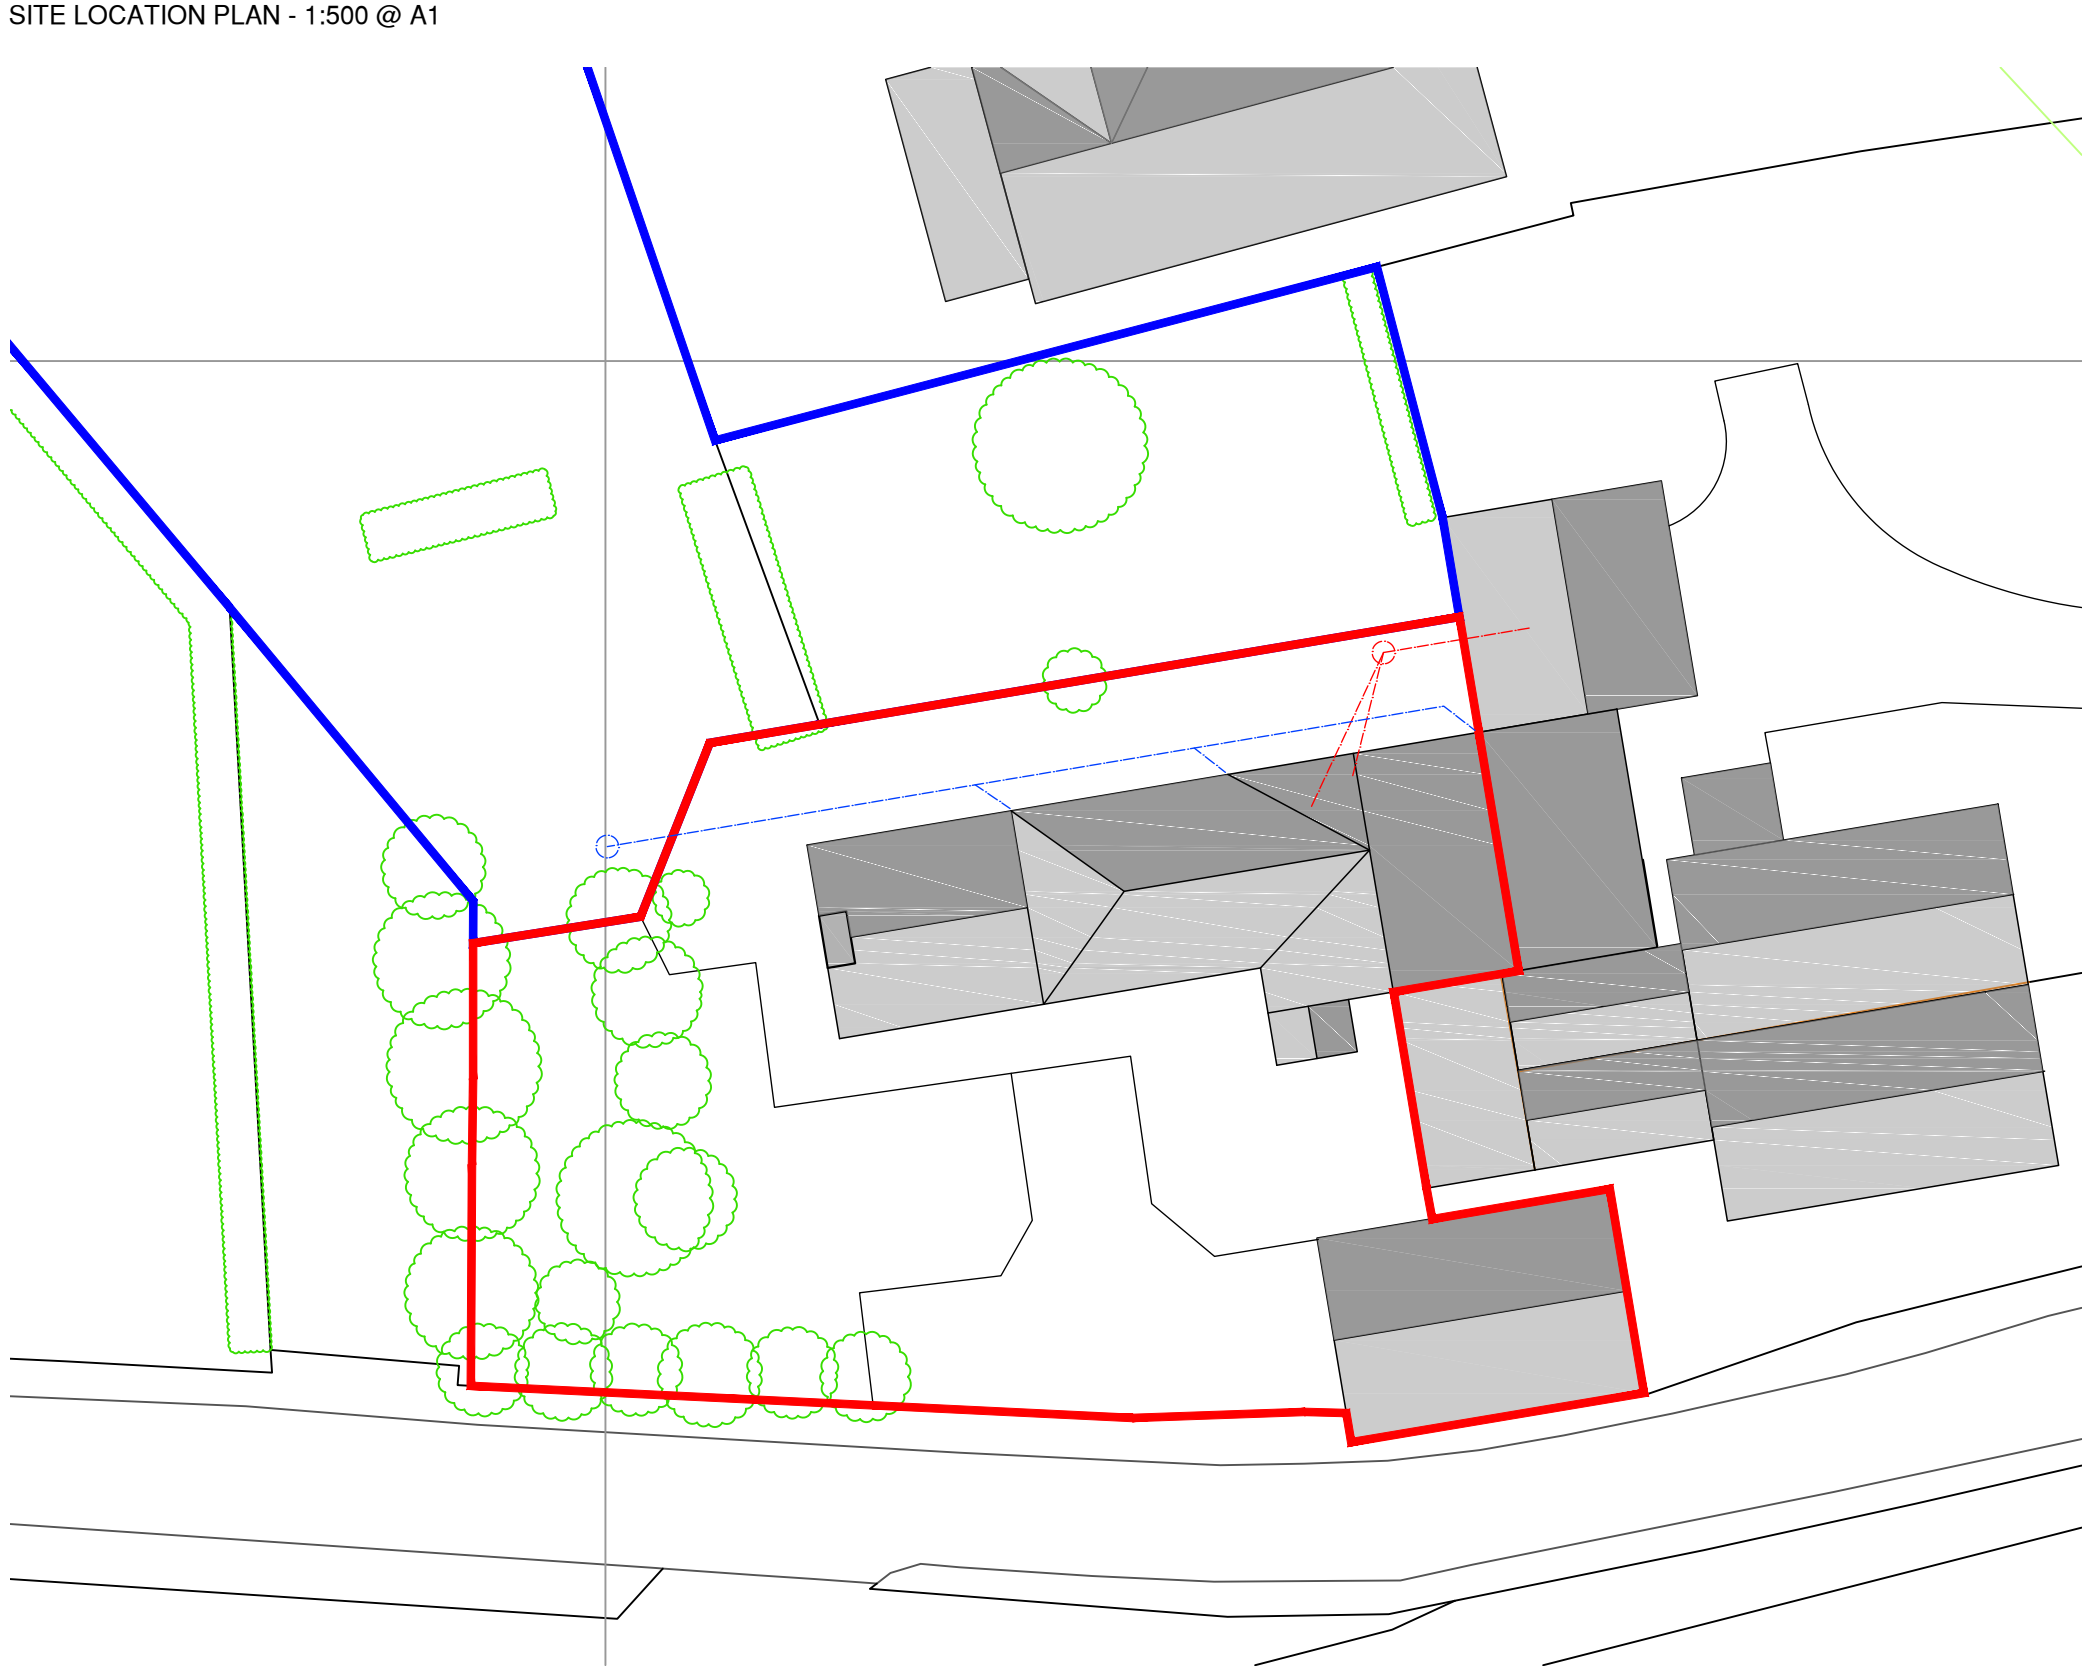
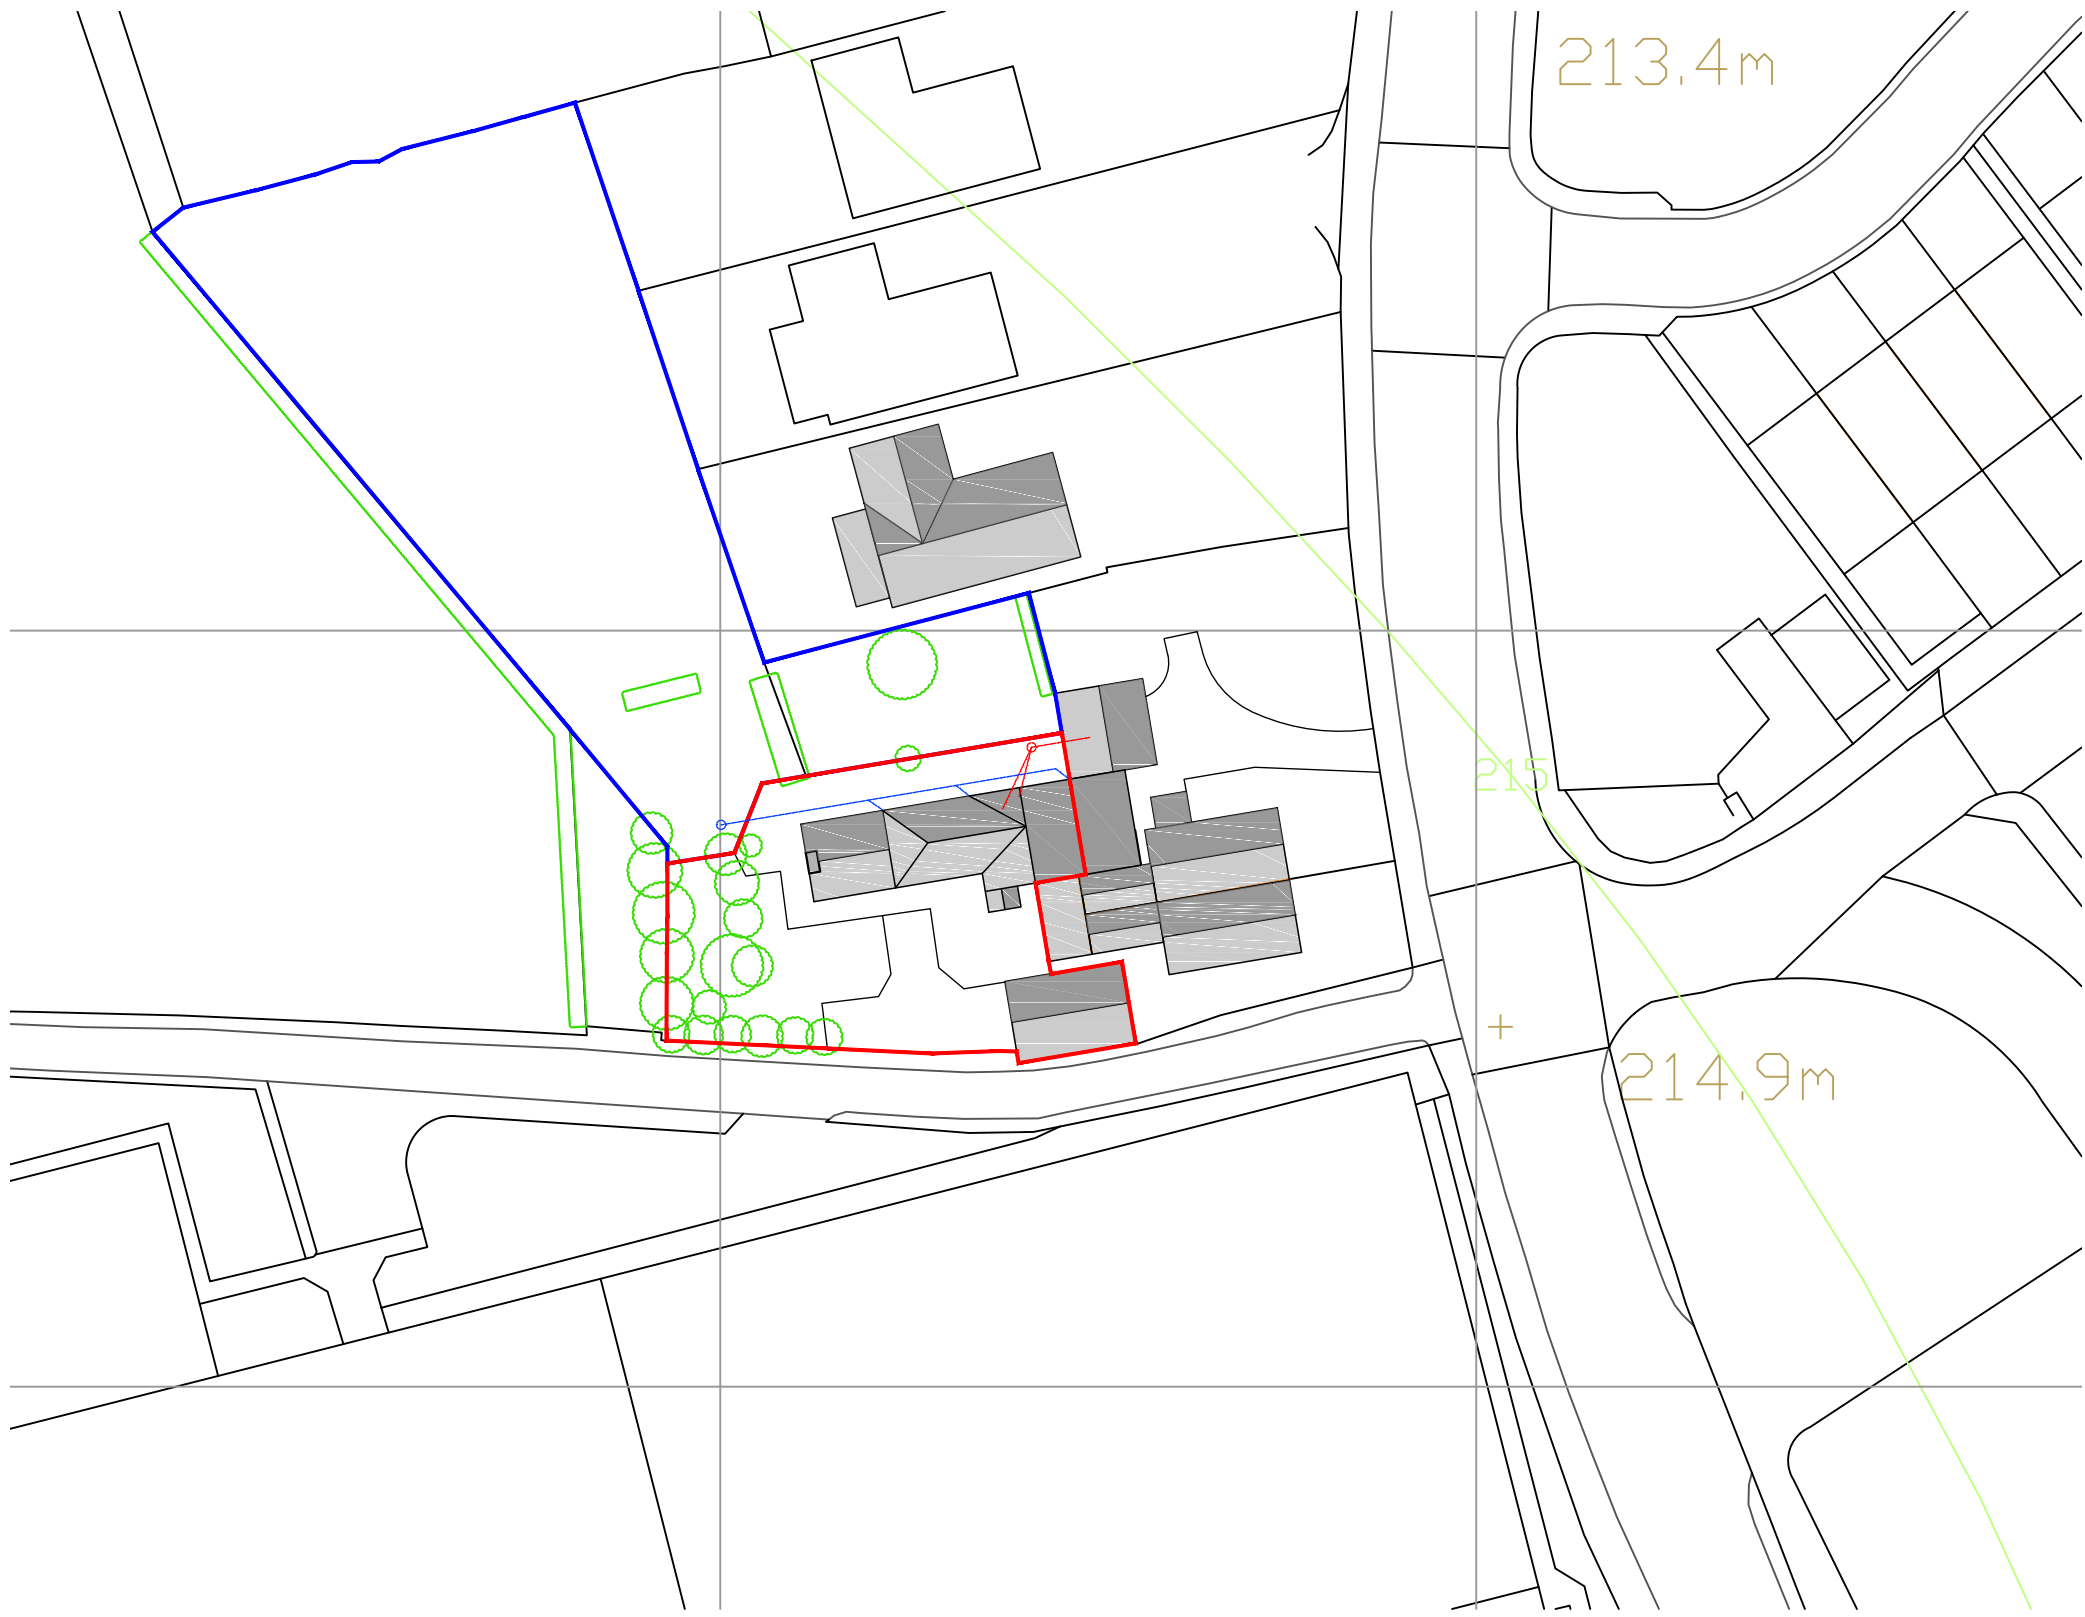


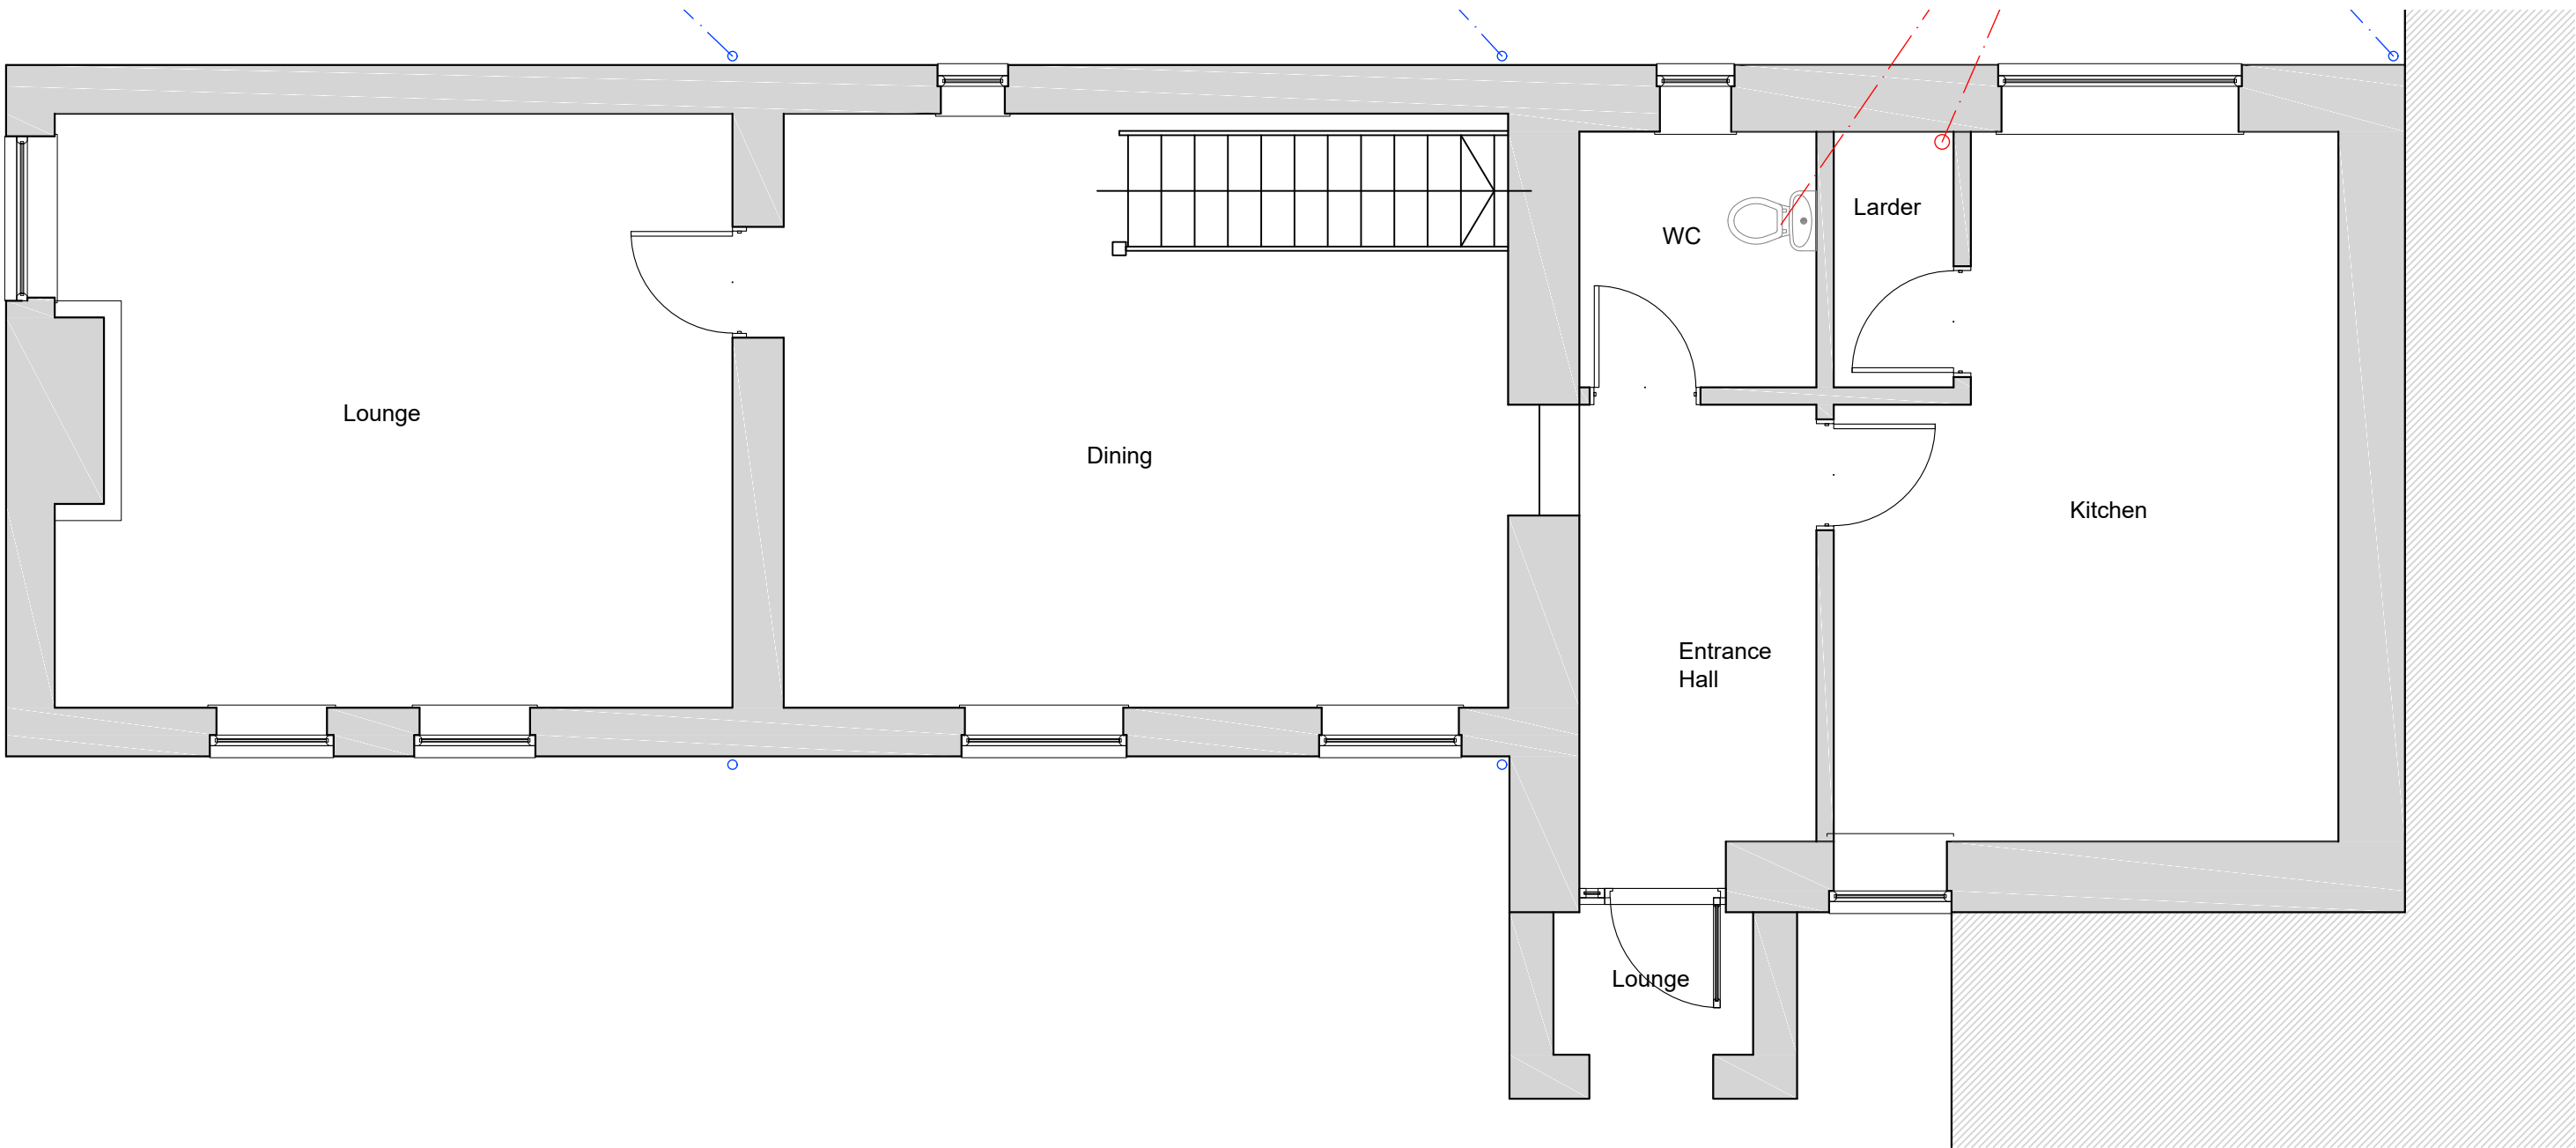


SITE PLAN - 1:200 @ A1
RED LINE BOUNDARY AREA 490m²
BLUE LINE BOUNDARY AREA 1120m²

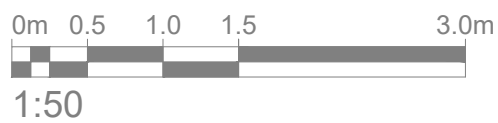

GROUND FLOOR PLAN - 1:50 @ A1

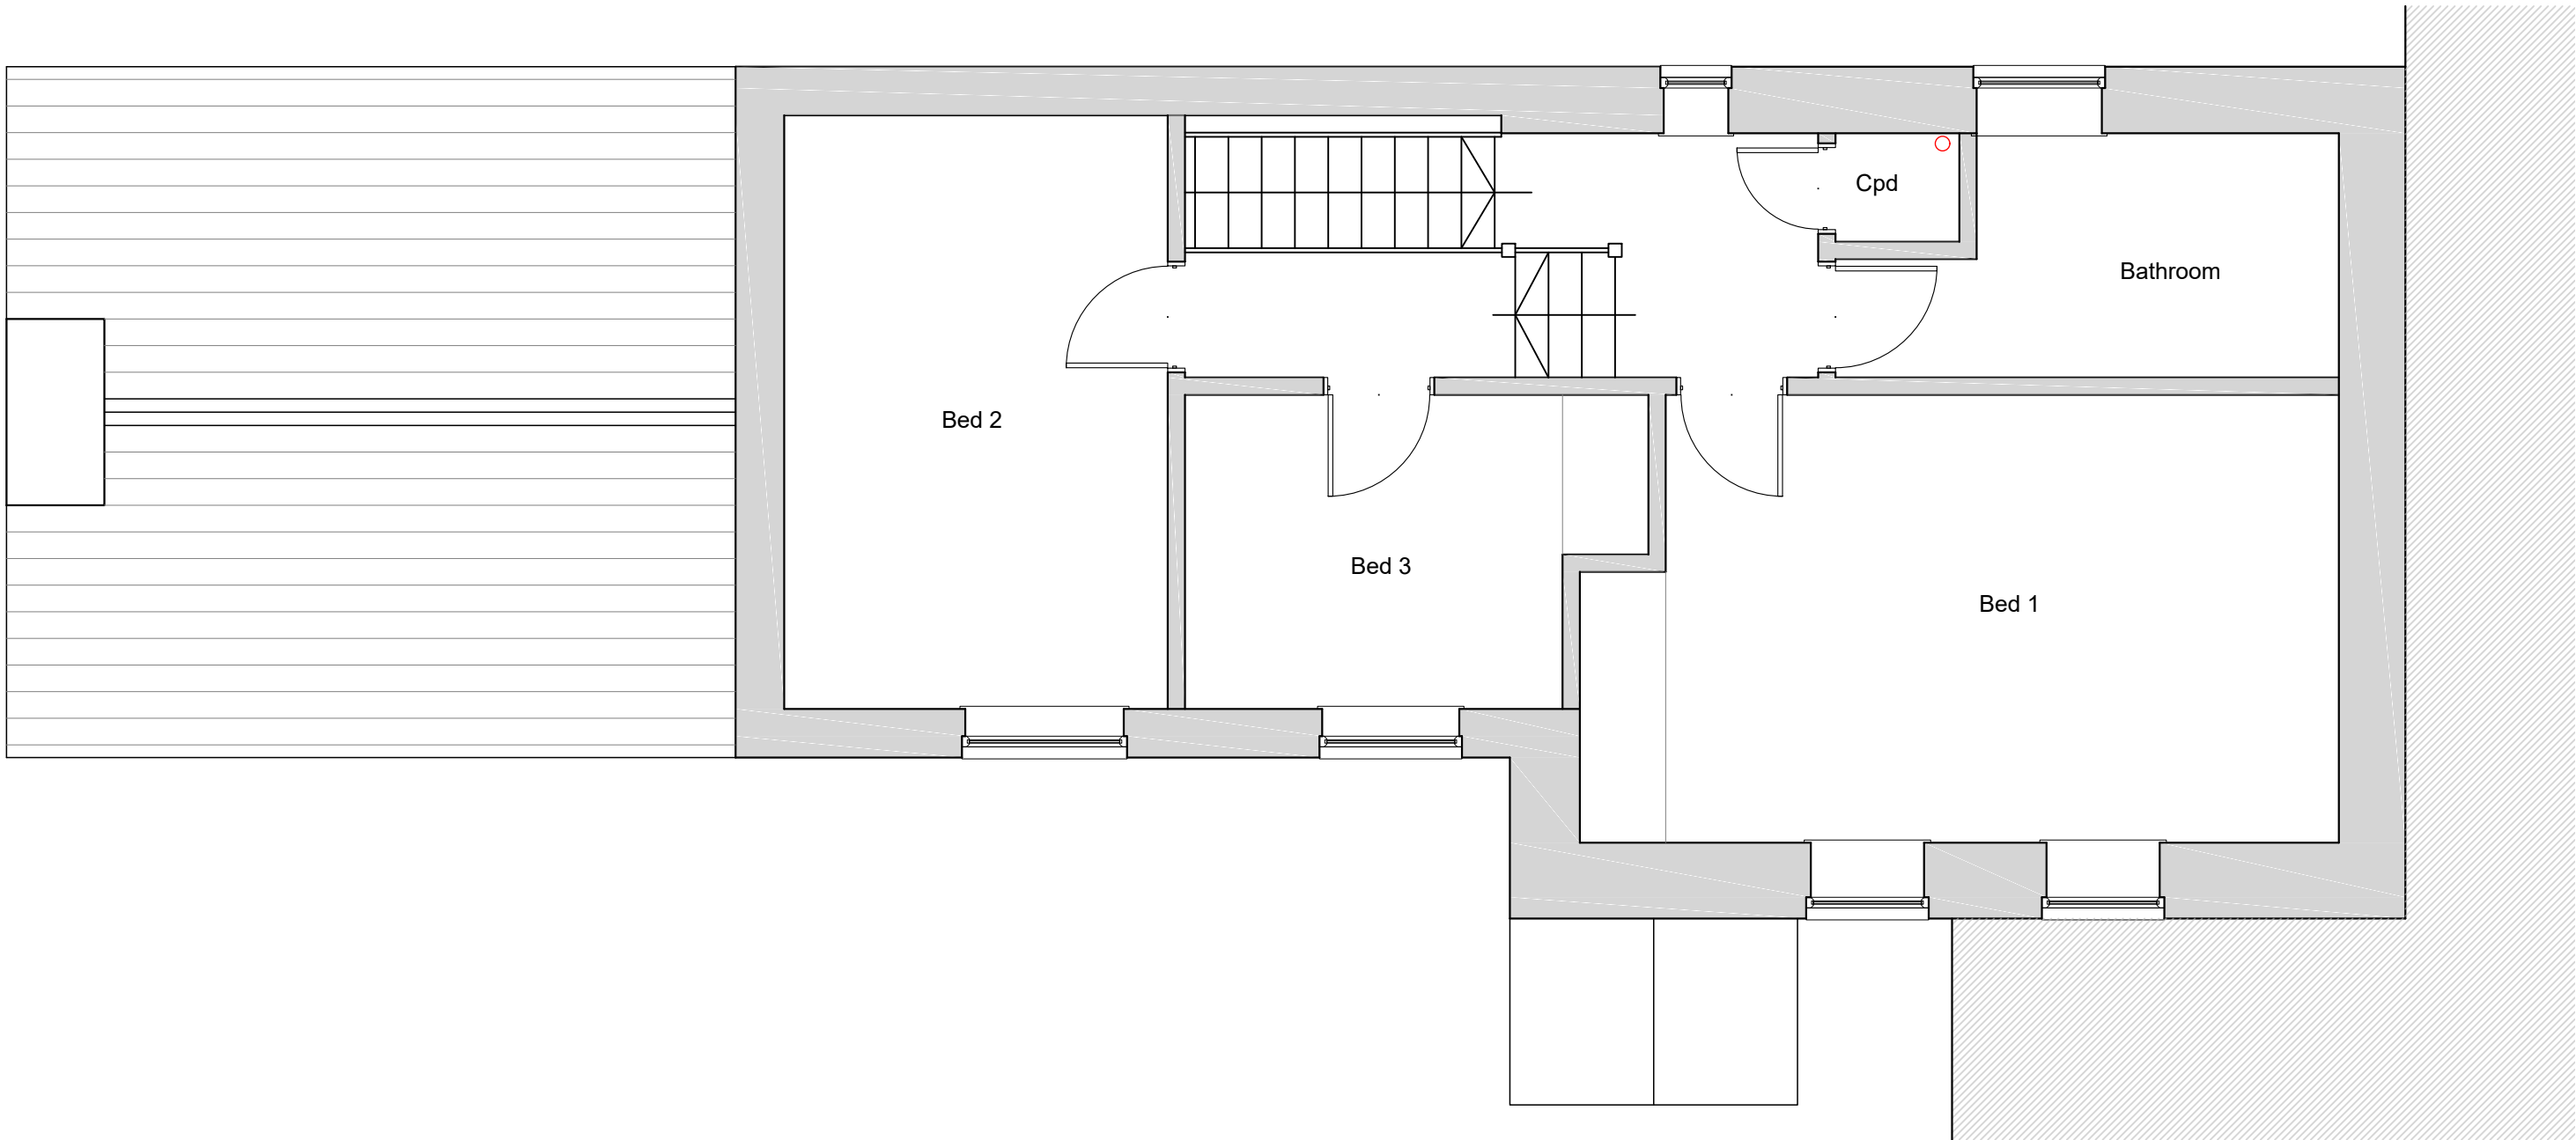

FIRST FLOOR PLAN - 1:50 @ A1

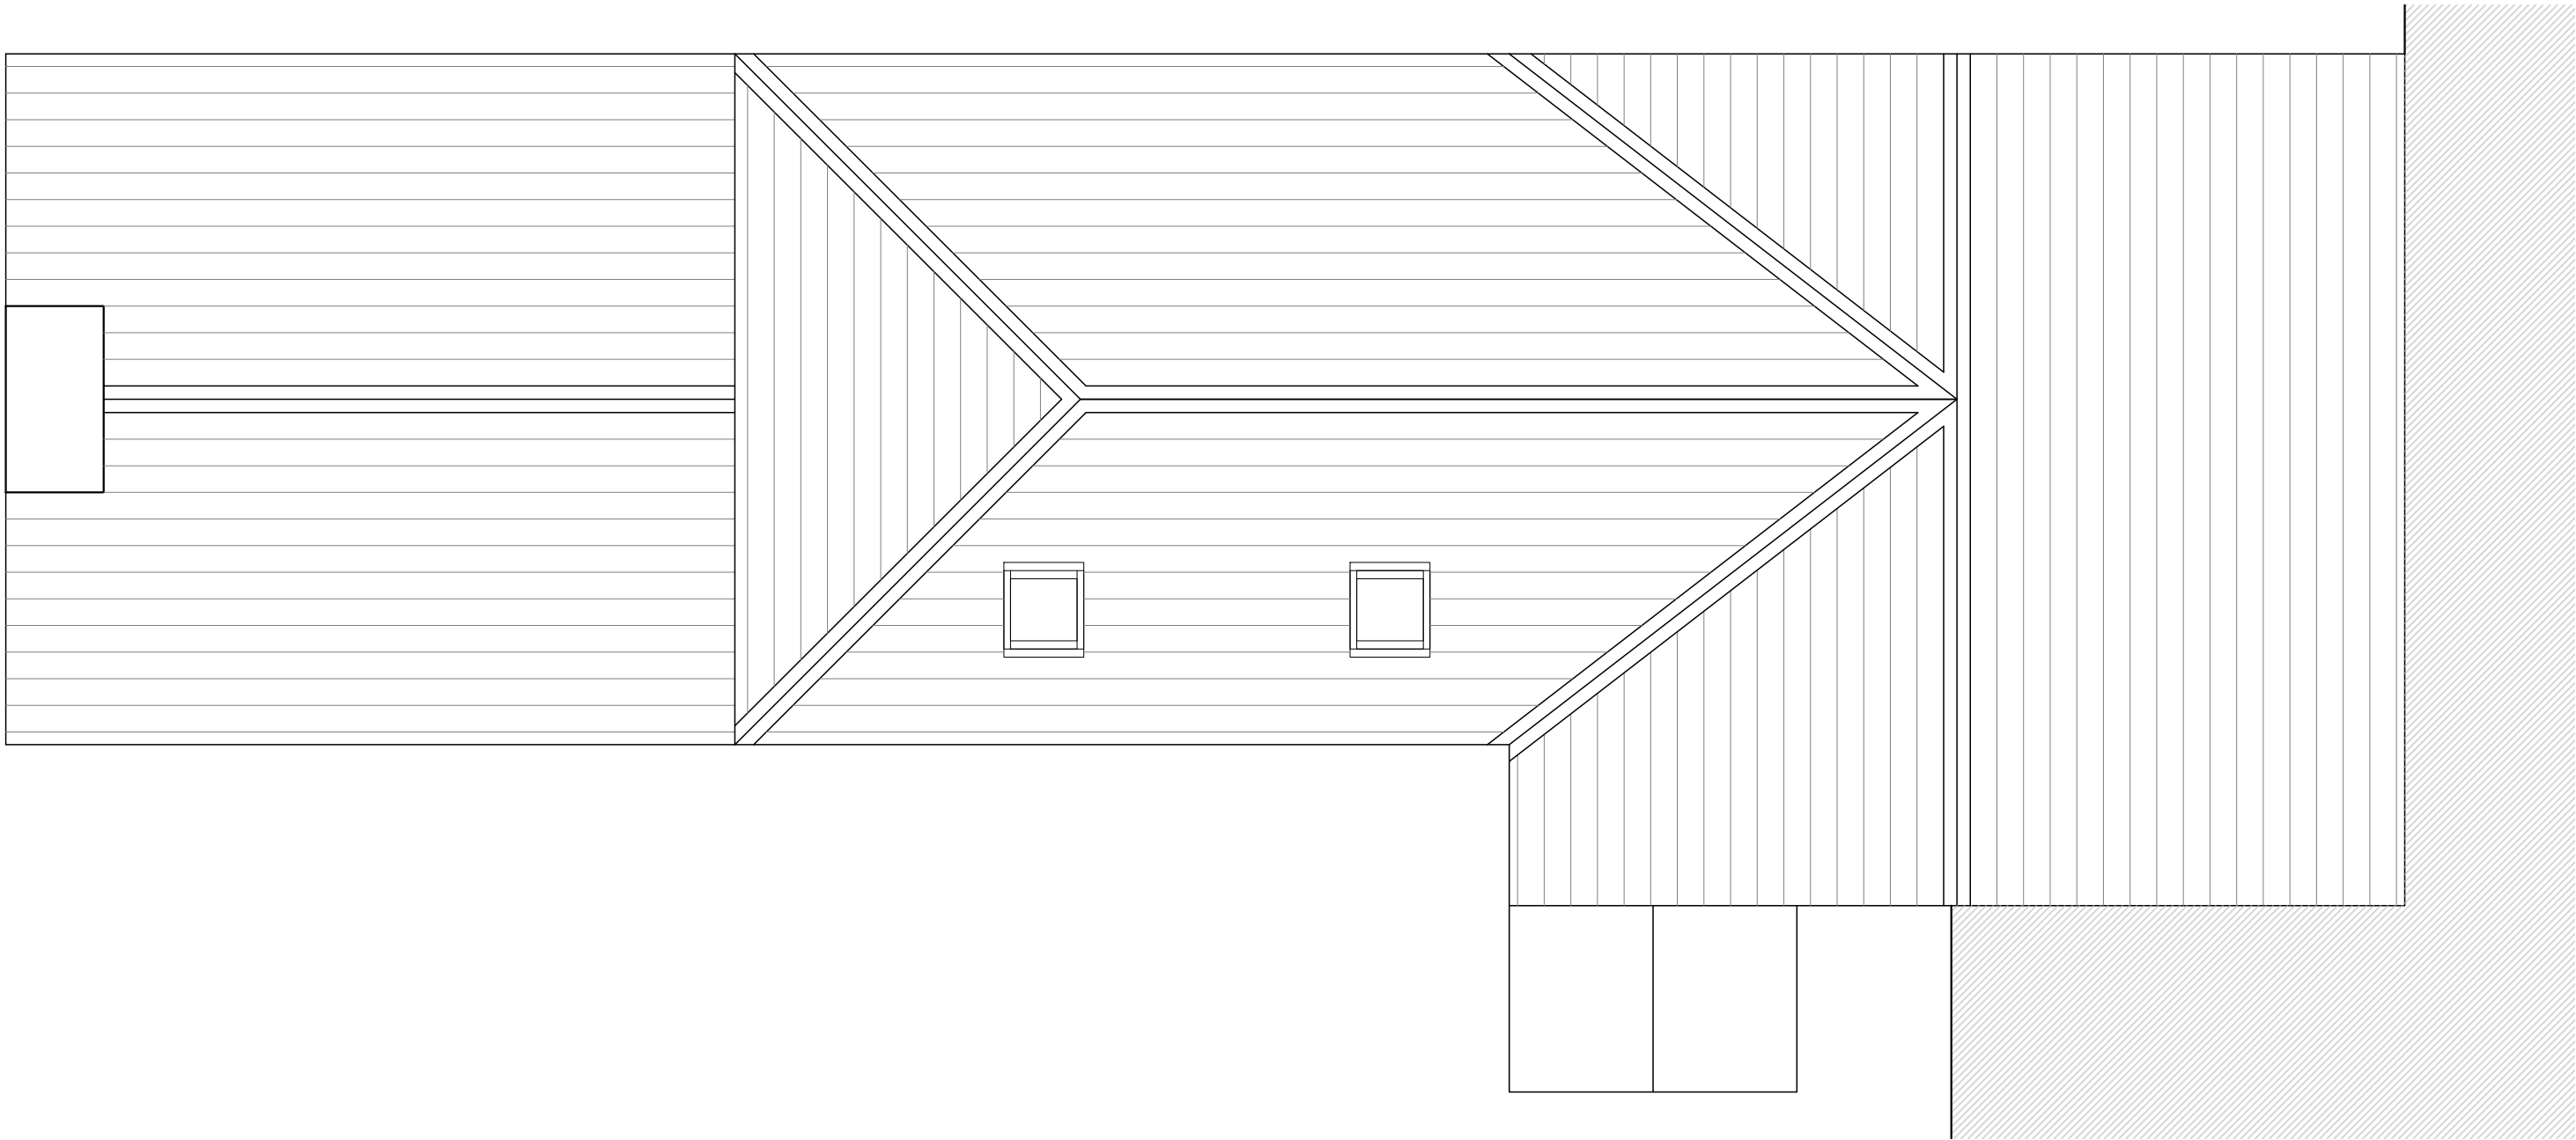

ROOF PLAN - 1:50 @ A1

General Notes:
This drawing must be used only for the intended purpose as identified within the drawing legend below.
Although a scale is identified, this drawing must not be scaled from for the purpose of construction or manufacture.
Project Specific Notes:

Revision: Date:

Purpose of Issue :
PLANNING CONSENT

Client Reference :
MR & MRS P CLARKE

Project :
**OLD ANNA LANE, PENISTONE
S36 7BW**

Drawing Title :
EXISTING GA PLANS

Scale : Date : Size :
1:50 NOV 18 A1
Drawing No : Rev:
PC_18_01 P1