
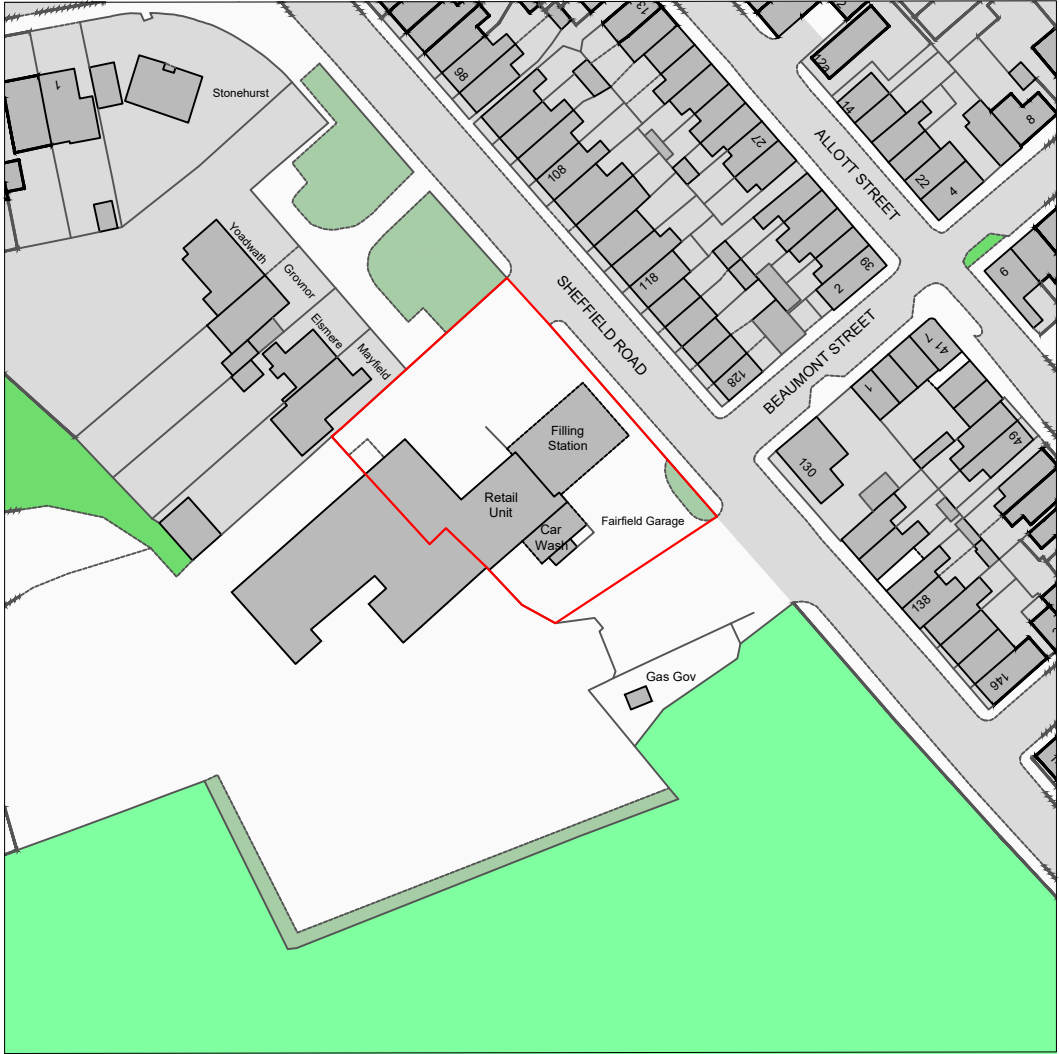


 

Crown copyright and database rights (2026) OS (100063368)

0 20m 40m 100m

Title
Site Location Plan

Address
Sheffield Rd, Barnsley, Sheffield,
S74 0DP


Client

Job No.	Issued
FS969	12/06/26
26648	
Scale	
1:1250 @ A3	


Key

—	1. Boundary of Petrol Filling Station
------------------------------------	---------------------------------------

All information is to be checked on site for accuracy and fit. Only drawings with WD status with the most recent revision are to be used for construction.

 

Crown copyright and database rights (2026) OS (100063368)

 

Title
Existing Site Plan

Address
Sheffield Rd, Barnsley, Sheffield,
S74 0DP


Client

Job No. FS969 26648	Issued 12/06/26
Scale 1:500 @ A3	


Key

—	1. Boundary of Petrol Filling Station
---	2. Elevation Line

All information is to be checked on site for accuracy and fit. Only drawings with WD status with the most recent revision are to be used for construction.

 

Crown copyright and database rights (2026) OS (100063368)

 

Title
Proposed Site Plan

Address
Sheffield Rd, Barnsley, Sheffield,
S74 0DP

Client



Job No.
FS969
26648

Issued
12/06/26


Scale
1:500 @ A3

- Key**
- 1. Boundary of Petrol Filling Station
 - 2. Proposed Digital Display
 - 3. Elevation Line

All information is to be checked on site for accuracy and fit. Only drawings with WD status with the most recent revision are to be used for construction.

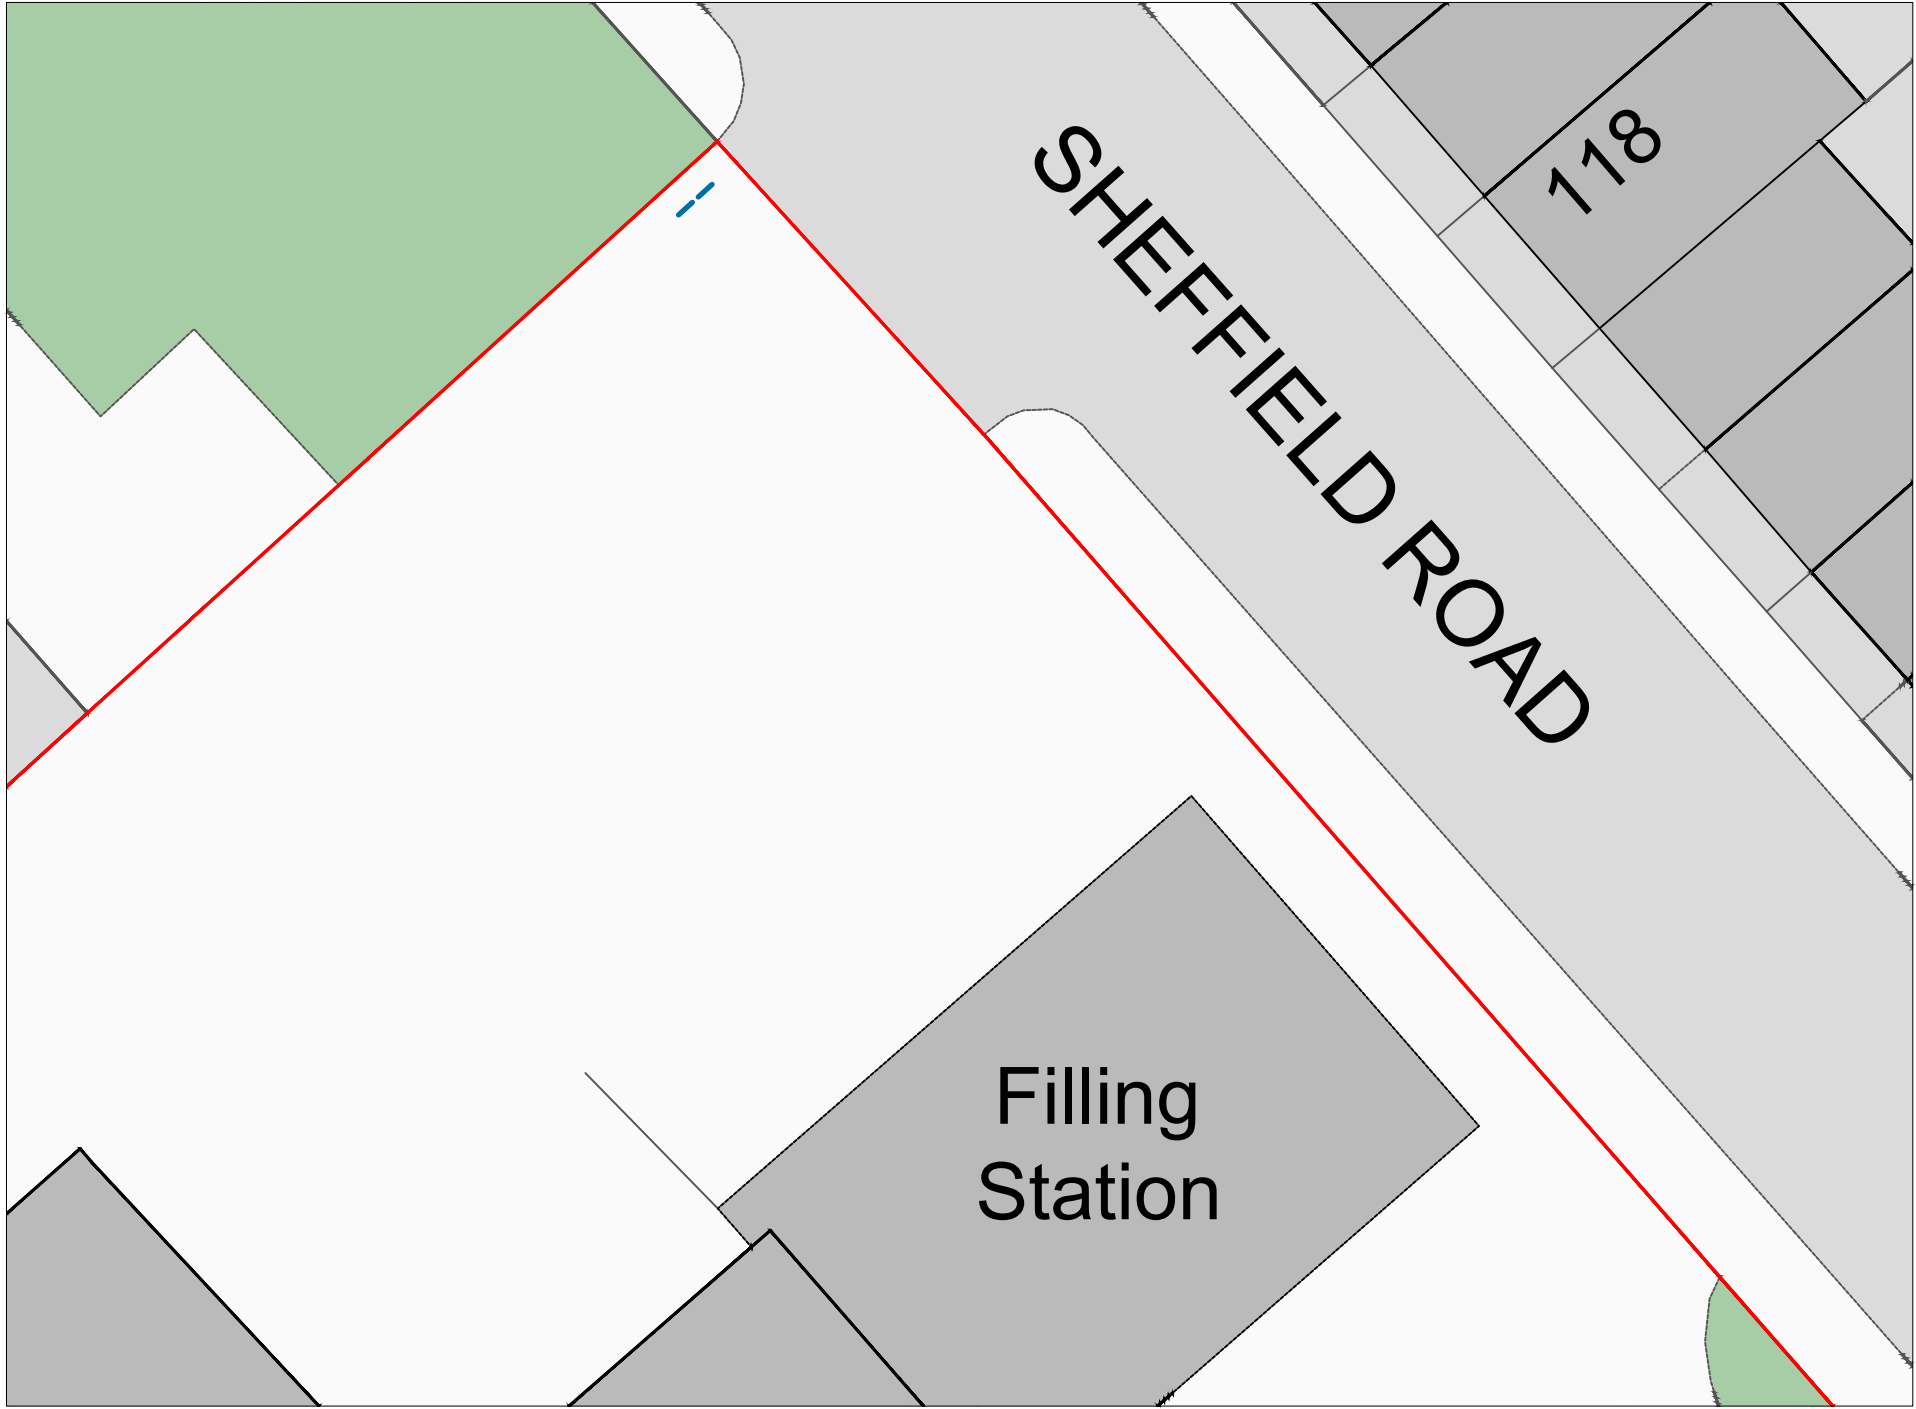 

Crown copyright and database rights (2026) OS (100063368)

 

Title
Proposed Site Plan

Address
Sheffield Rd, Barnsley, Sheffield,
S74 0DP

Client


Job No.
FS969
26648

Issued
12/06/26


Scale
1:200 @ A3

- Key**
- 1. Boundary of Petrol Filling Station
 - 2. Proposed Digital Display

All information is to be checked on site for accuracy and fit. Only drawings with WD status with the most recent revision are to be used for construction.

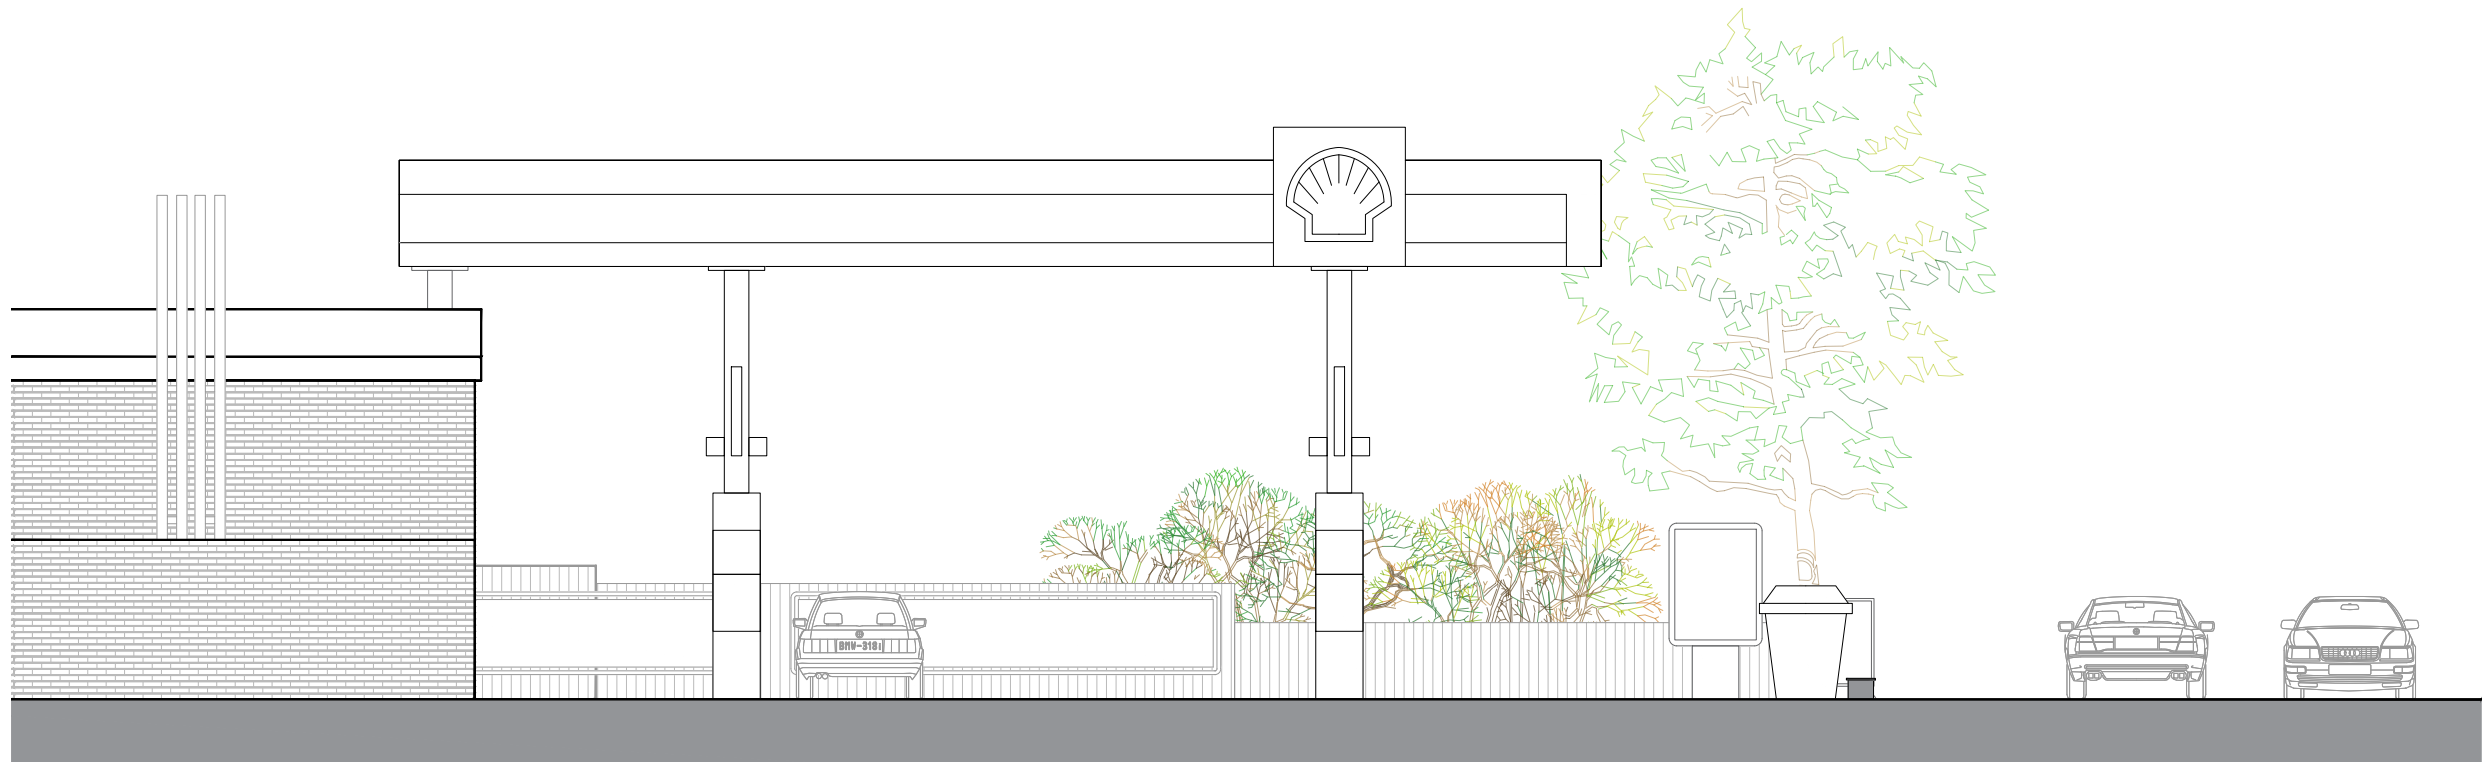

Existing

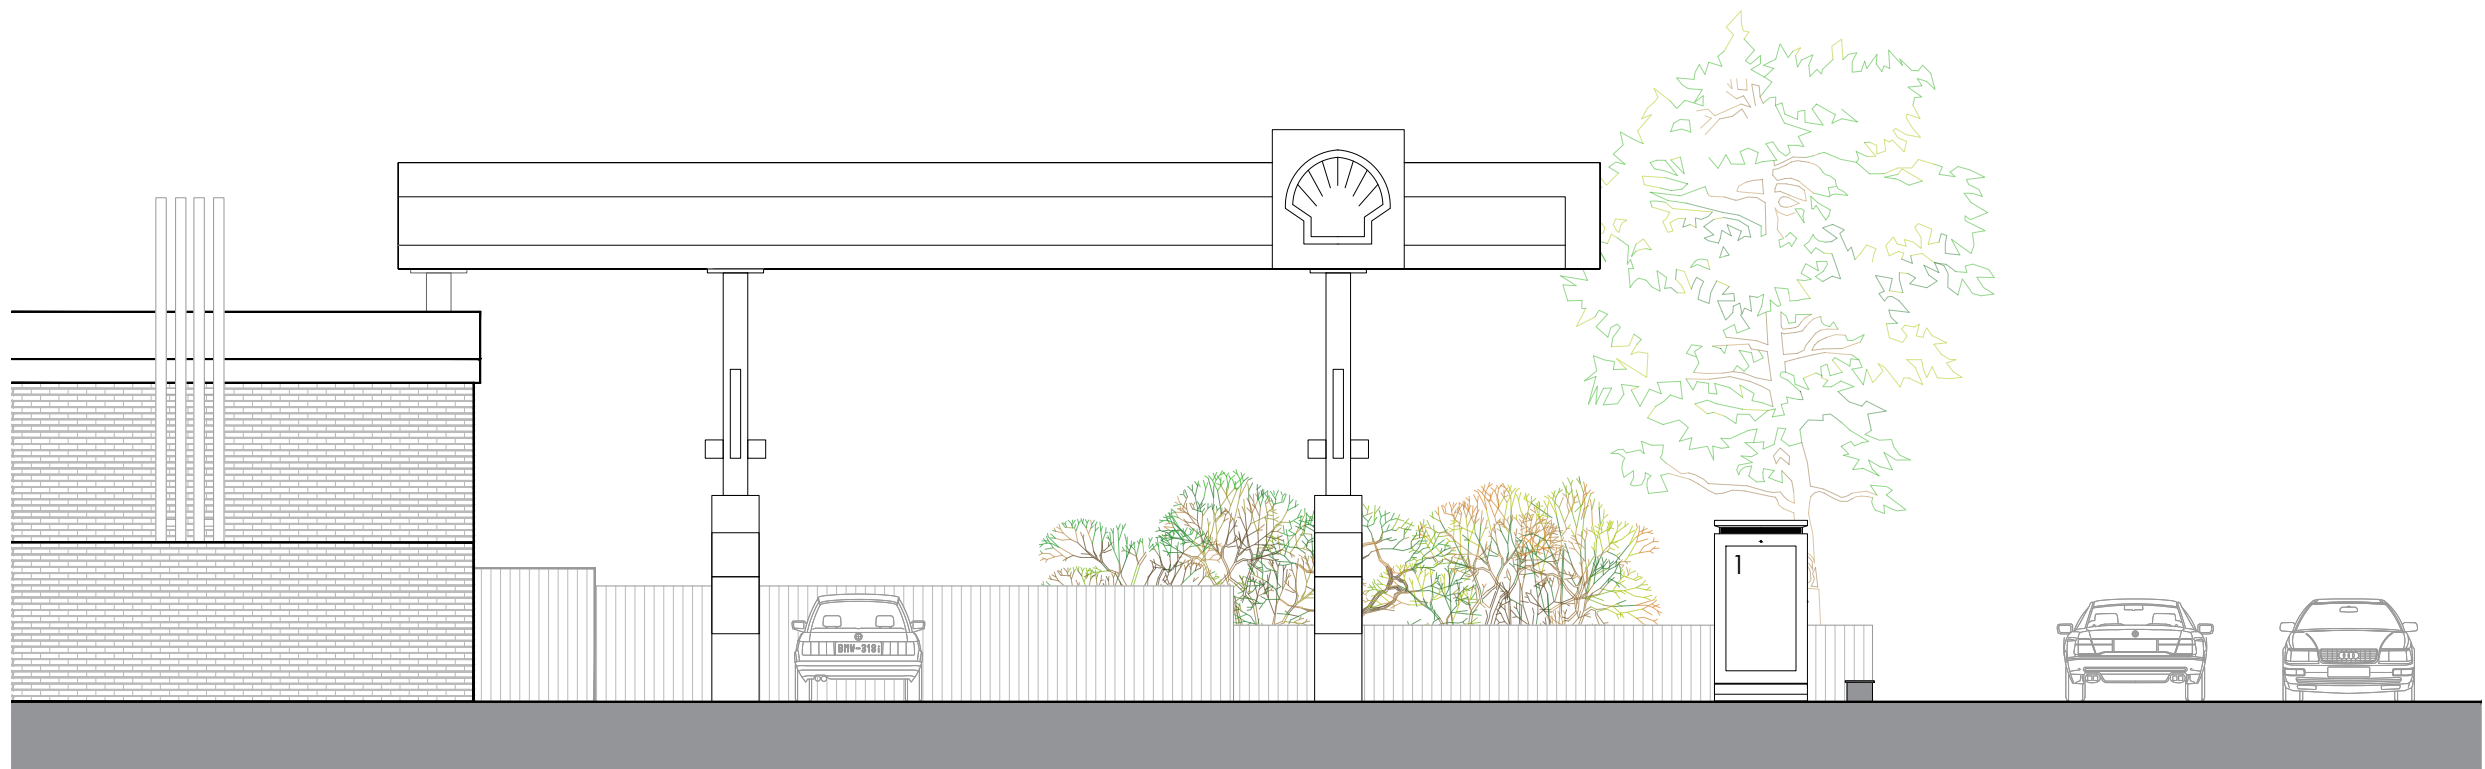

Proposed

Title
Existing and Proposed Elevations


Address
Sheffield Rd, Barnsley, Sheffield,
S74 0DP

Client

Job No. FS969
26648
Scale 1:100 @ A3
Issued 12/06/26

Key
1. Proposed Digital Display

All information is to be checked on site for accuracy and fit. Only drawings with WD status with the most recent revision are to be used for construction.

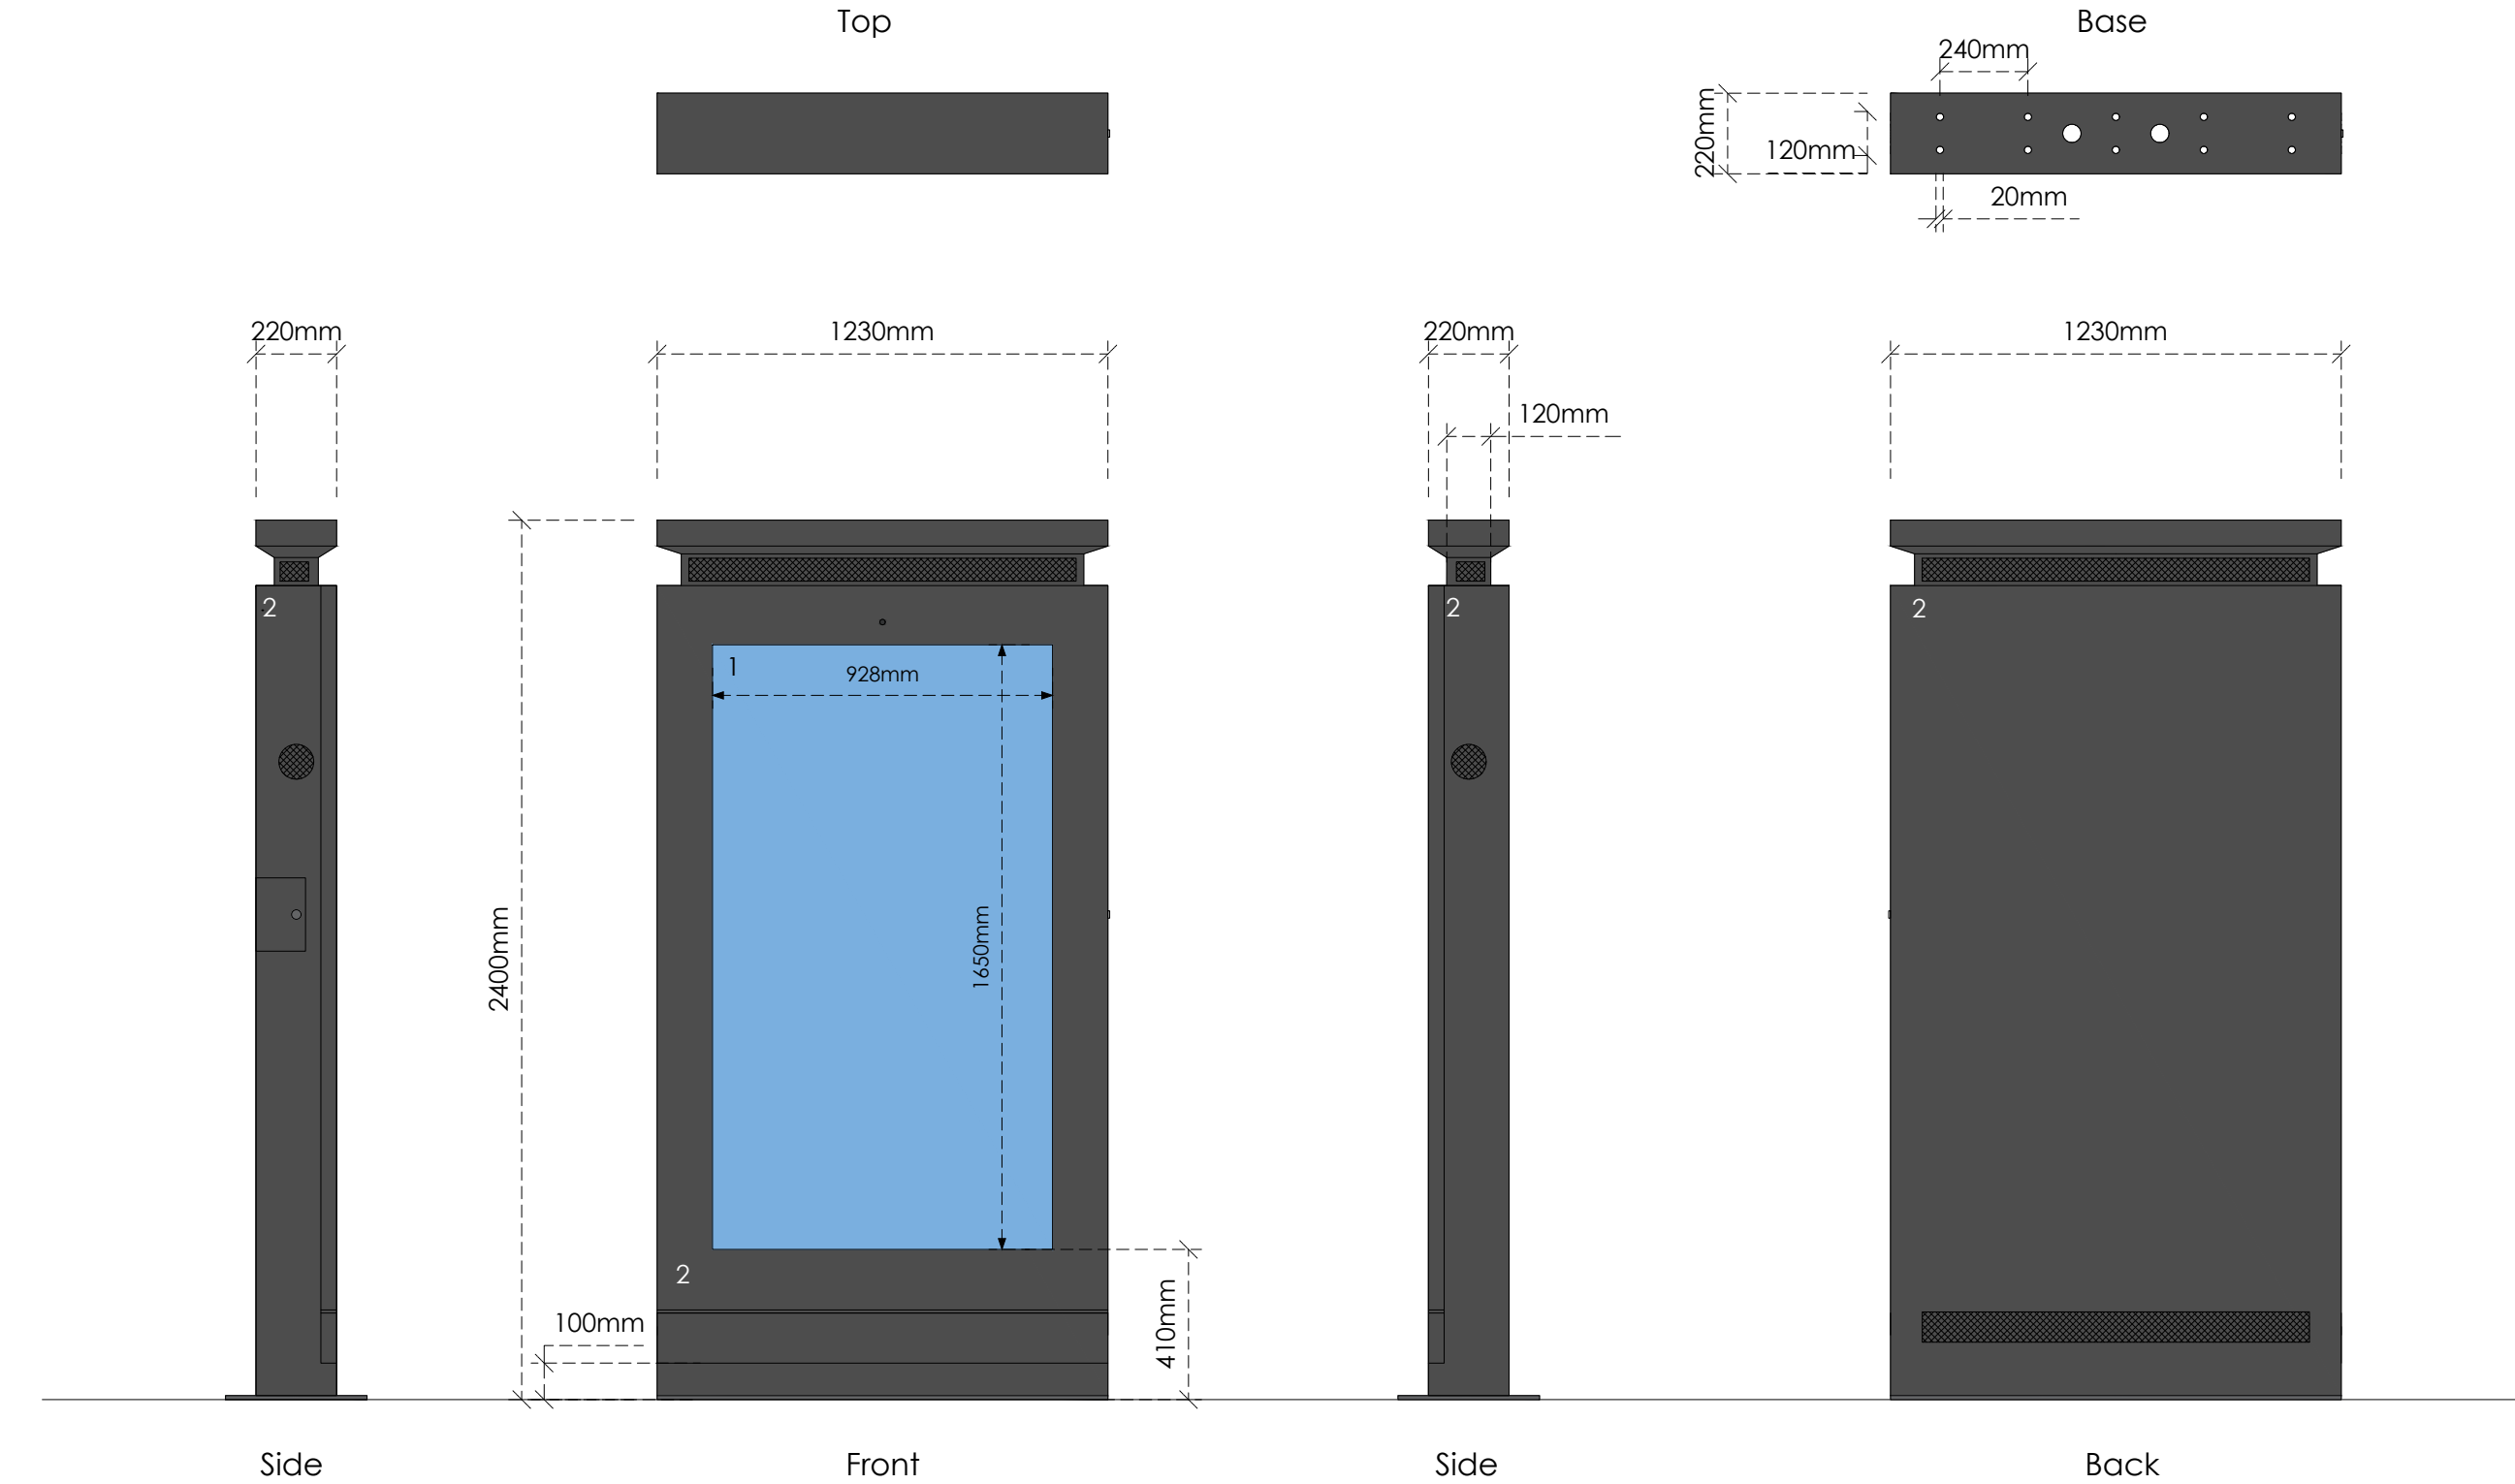

Title
Specification

Address
Sheffield Rd, Barnsley, Sheffield,
S74 0DP

Client


Job No.
FS969
26648

Issued
12/06/26

Scale
1:20 @ A3

- Key**
1. Digital Display
 2. Zinc Powder and Fine Grain Powder Coated Galvanized Steel in Black (RAL 9005)

All information is to be checked on site for accuracy and fit. Only drawings with WD status with the most recent revision are to be used for construction.

 



BEFORE



AFTER

Title	
CGI	
Address	
Sheffield Rd, Barnsley, Sheffield, S74 0DP	
Client	
Job No.	
FS969	Issued
26648	12/06/26
Scale	
NTS	
Key	

All information is to be checked on site for accuracy and fit. Only drawings with WD status with the most recent revision are to be used for construction.