

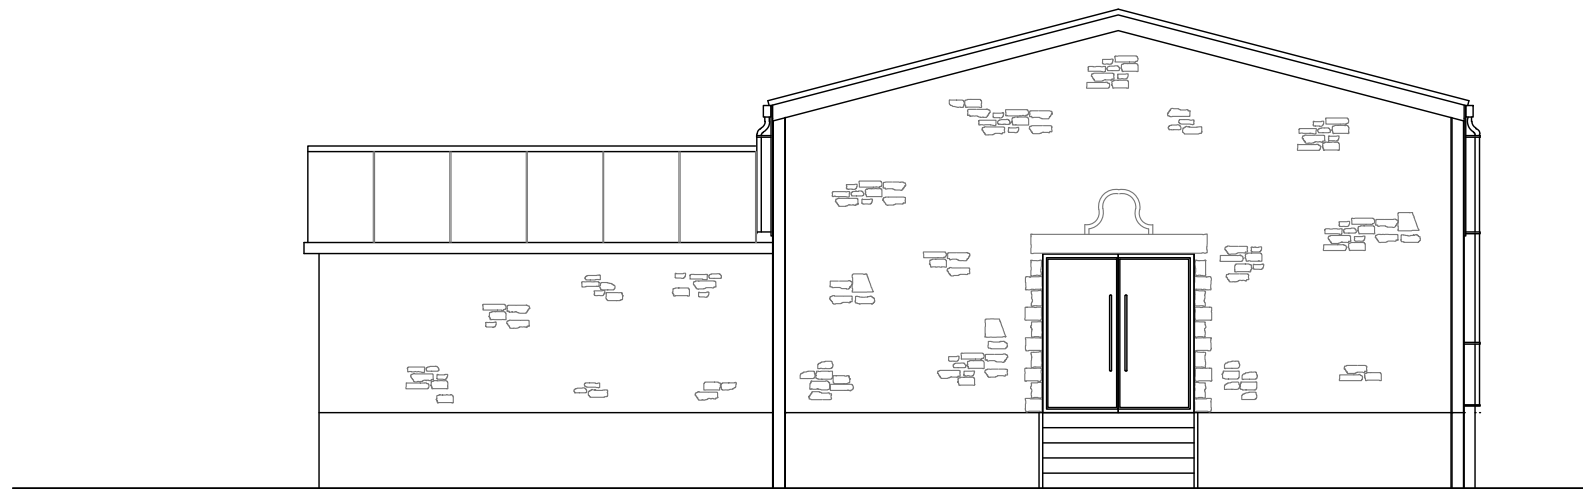



Proposed North Elevation

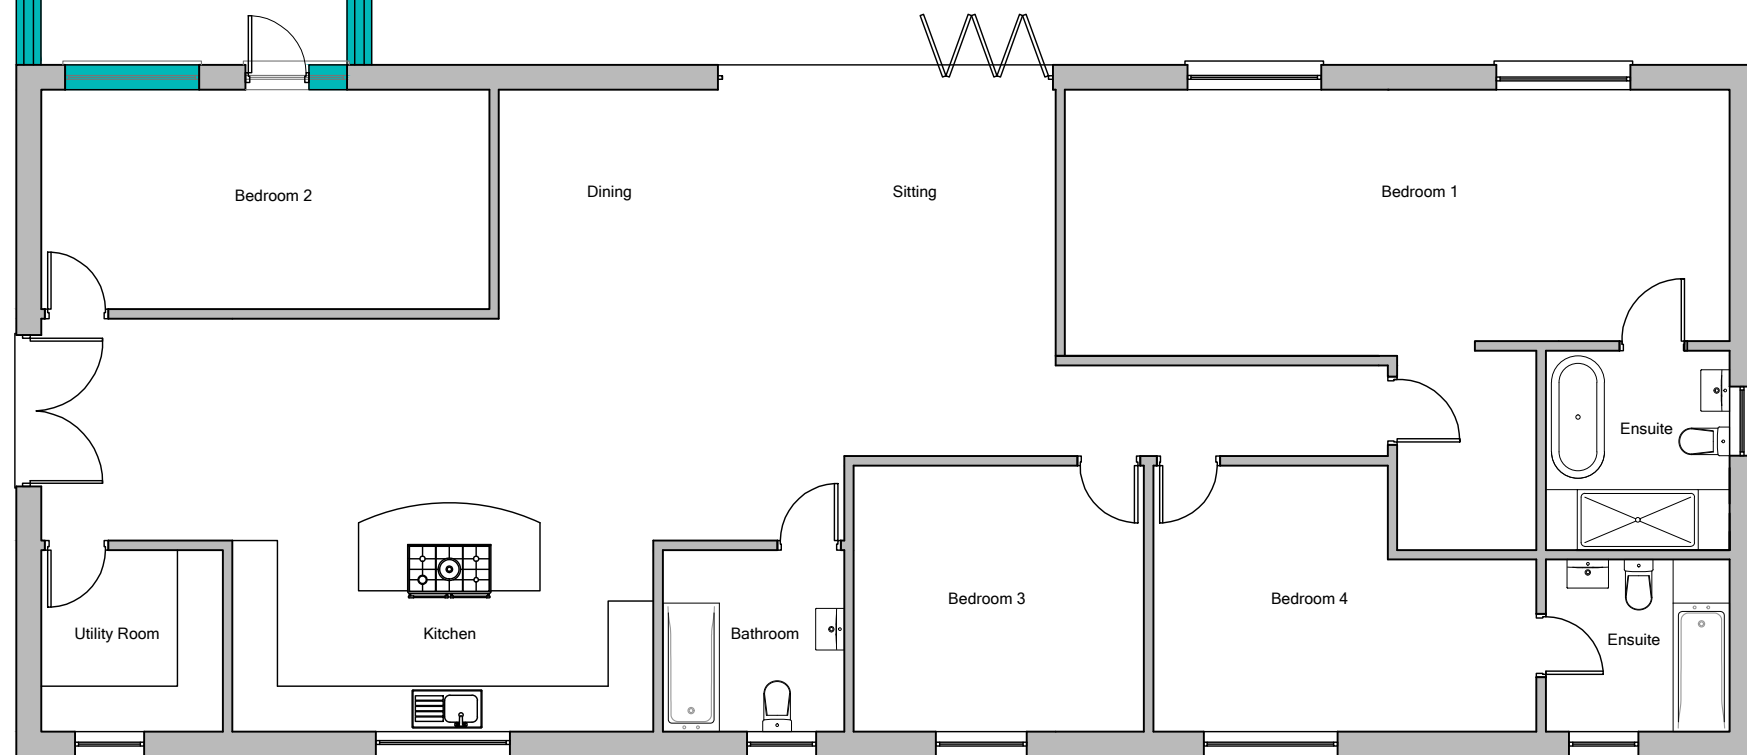


Proposed West Elevation

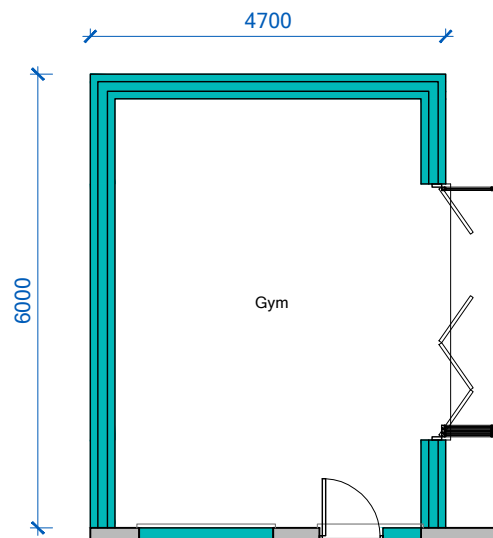

Proposed Ground Floor Plan

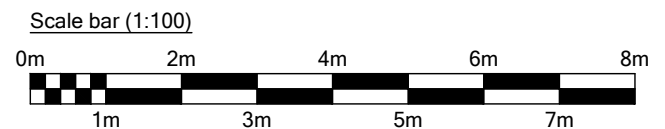

 Prism Agriculture Ltd		Anchor Farm, Elmhirst Lane, Dodworth, Barnsley, S71 4LD		
NO/REVISION		DATE		Mr L Haywood
				Proposed Extension
				Proposed Plan and Elevations
DRAWN	CHECK	SCALE	DATE	DRAWING NO.
		1:100	Jan 2021	254-20
				REVISION
				A