


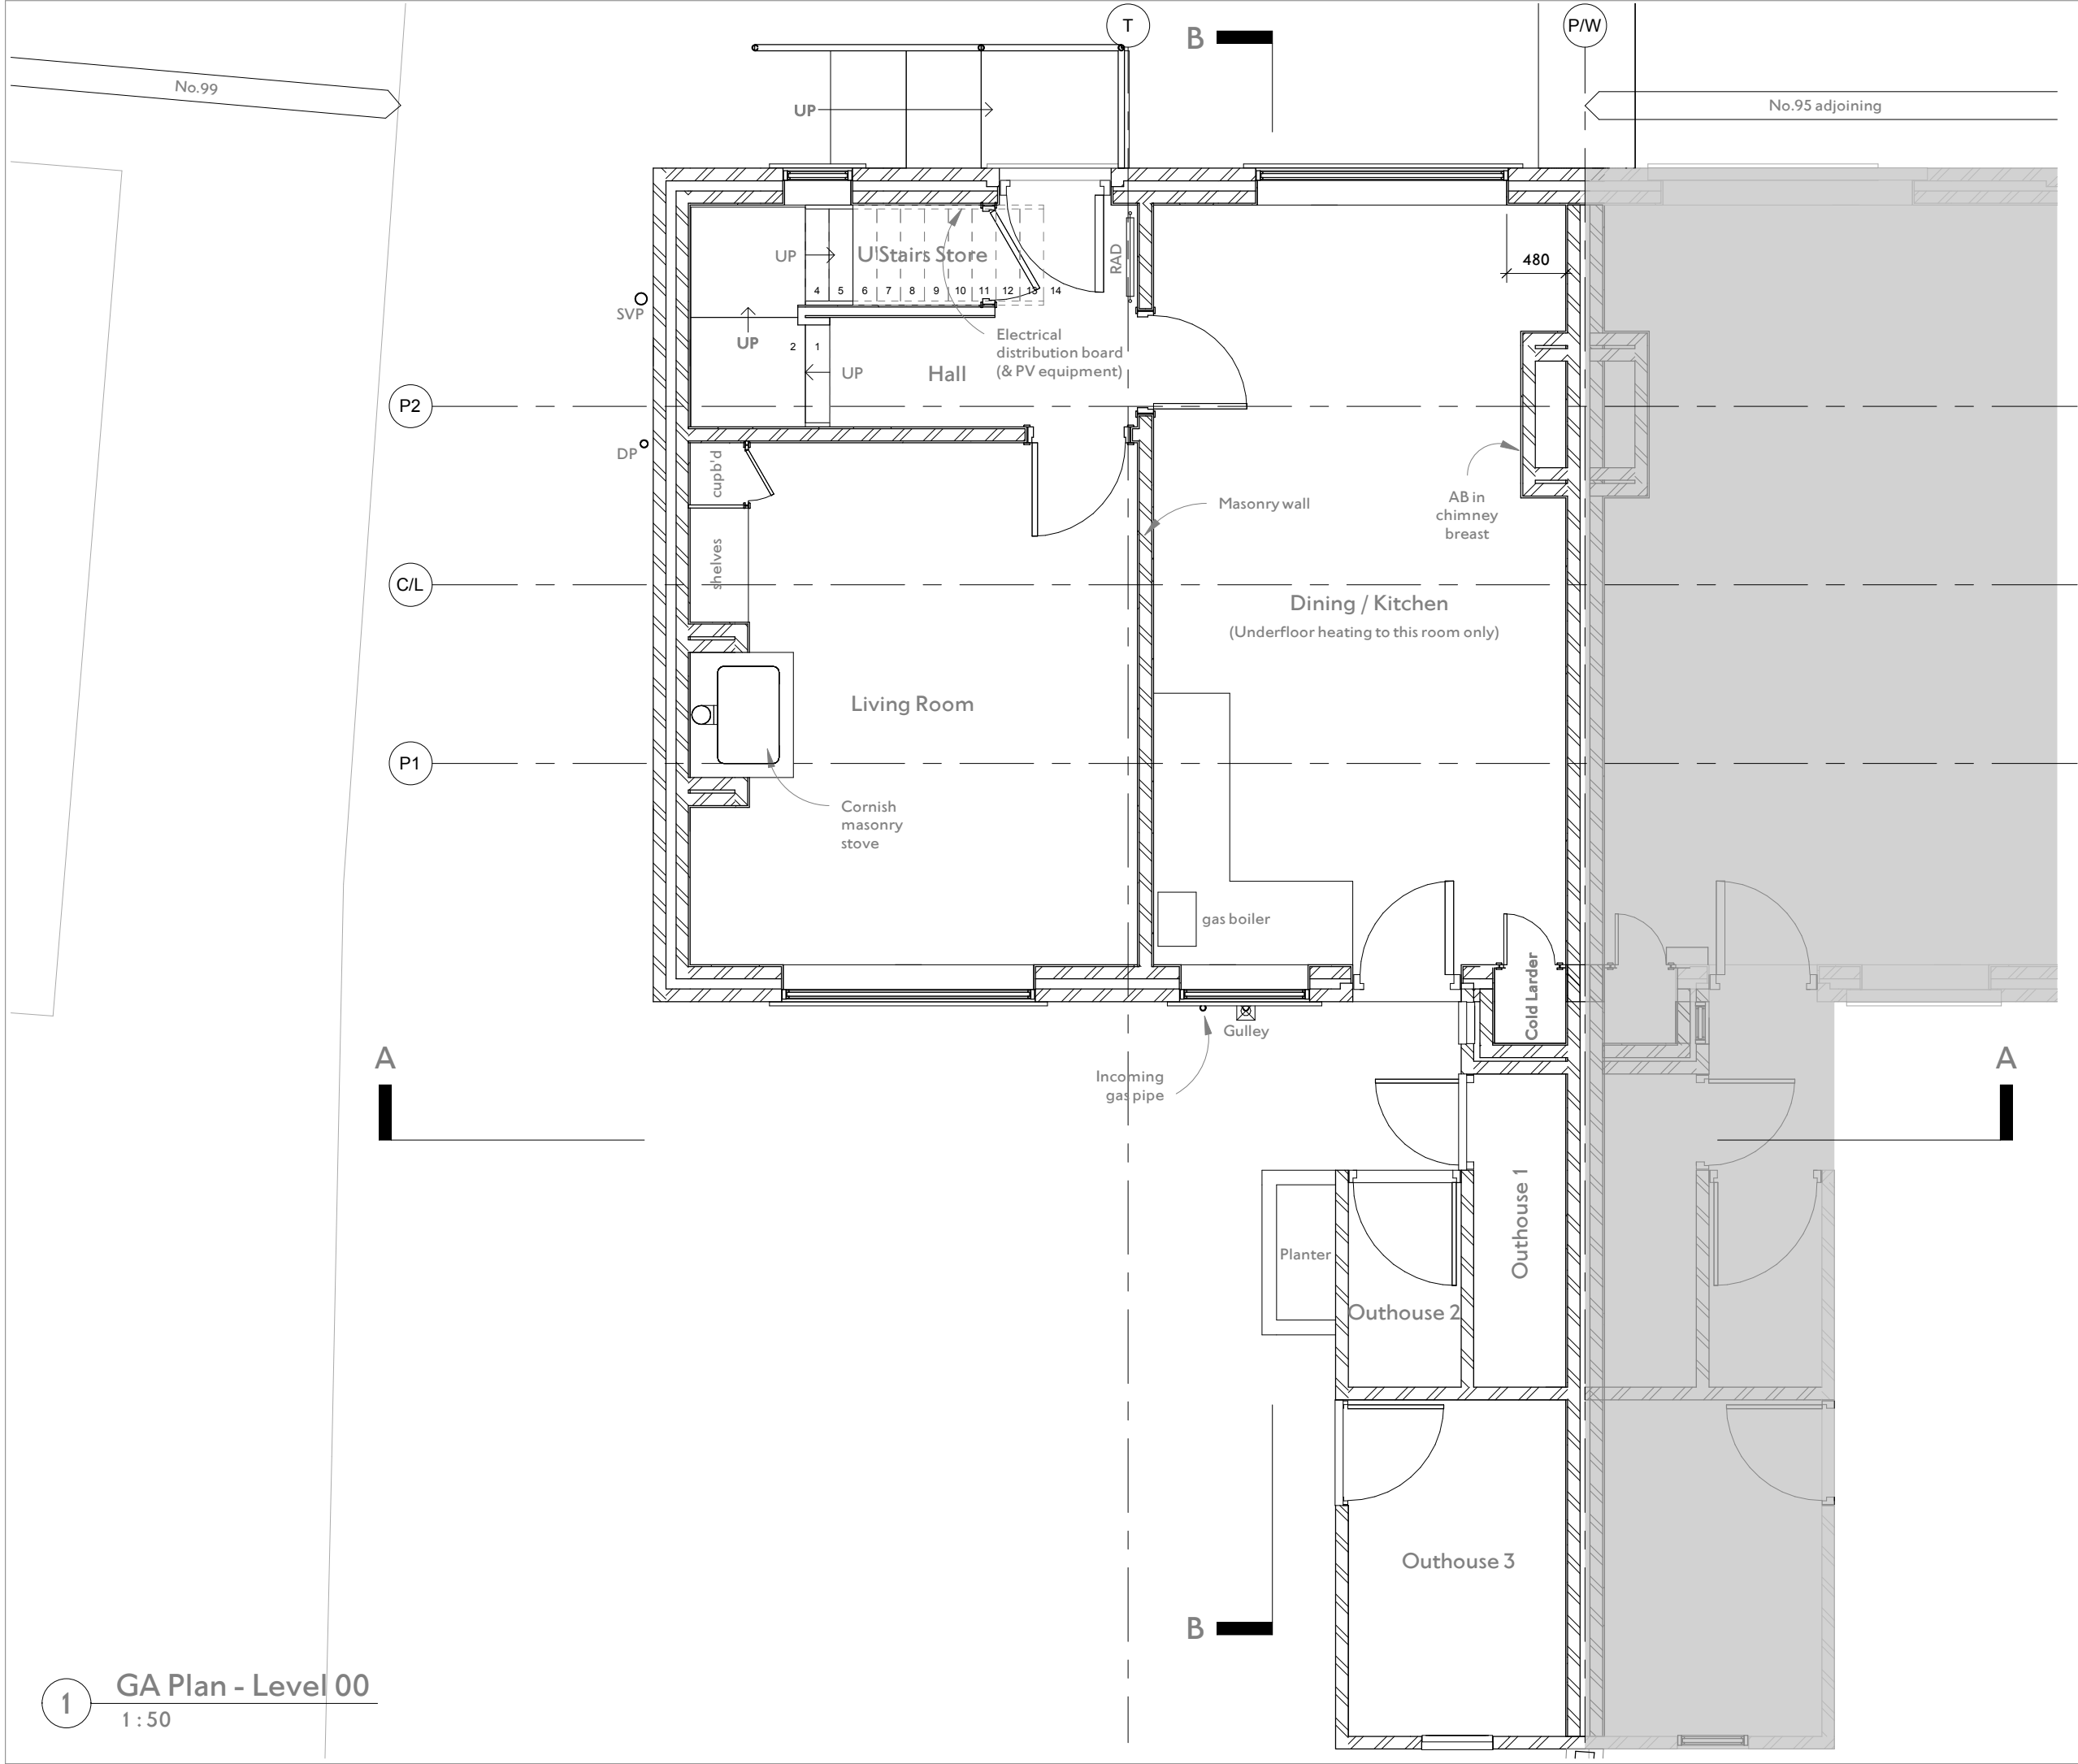



NOTES
Andrew Lees Architect (ALA) shall have no responsibility for any use made of this document other than for that which it was prepared and issued.

All dimensions should be checked on site. It is the Contractor's responsibility to check all governing dimensions and verify all dimensions on site before commencing any work or making any shop drawings.

DO NOT SCALE FROM THIS DRAWING

This drawing is to be read in conjunction with the architectural specification, the CDM documentation, and with the structural, mechanical and electrical drawings and any other relevant design information by others.

Any drawing errors or divergences should be brought to the attention of ALA at the contact details shown on this sheet.

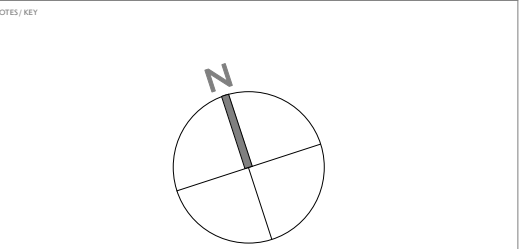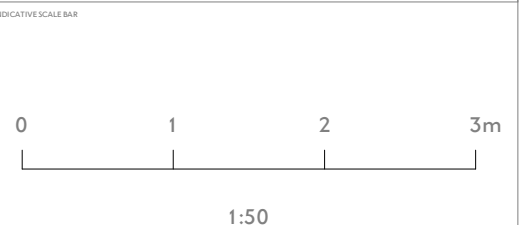

First Issue	AWL	AWL	04/03/19
-------------	-----	-----	----------

REVISION	DESCRIPTION	DRAWN	CHECKED	DATE
----------	-------------	-------	---------	------

ANDREW LEES ARCHITECT
48 Norwich
South Street
Park Hill
Sheffield
S2 5AY

E alarchitect@icloud.com
T 0114 453 6834
M 07941 328 353
www.andrewleesarchitect.co.uk

PROJECT
97 Park Avenue, Penistone

CLIENT
Matthew Roberts & Zillah Scott

DATE FIRST ISSUED
Survey 04/03/19

DRAWING TITLE
Ground Floor Plan - Existing

SCALE
1 : 50 @ A3

DRAWING NO.
ALA-012-03

REVISION
-