



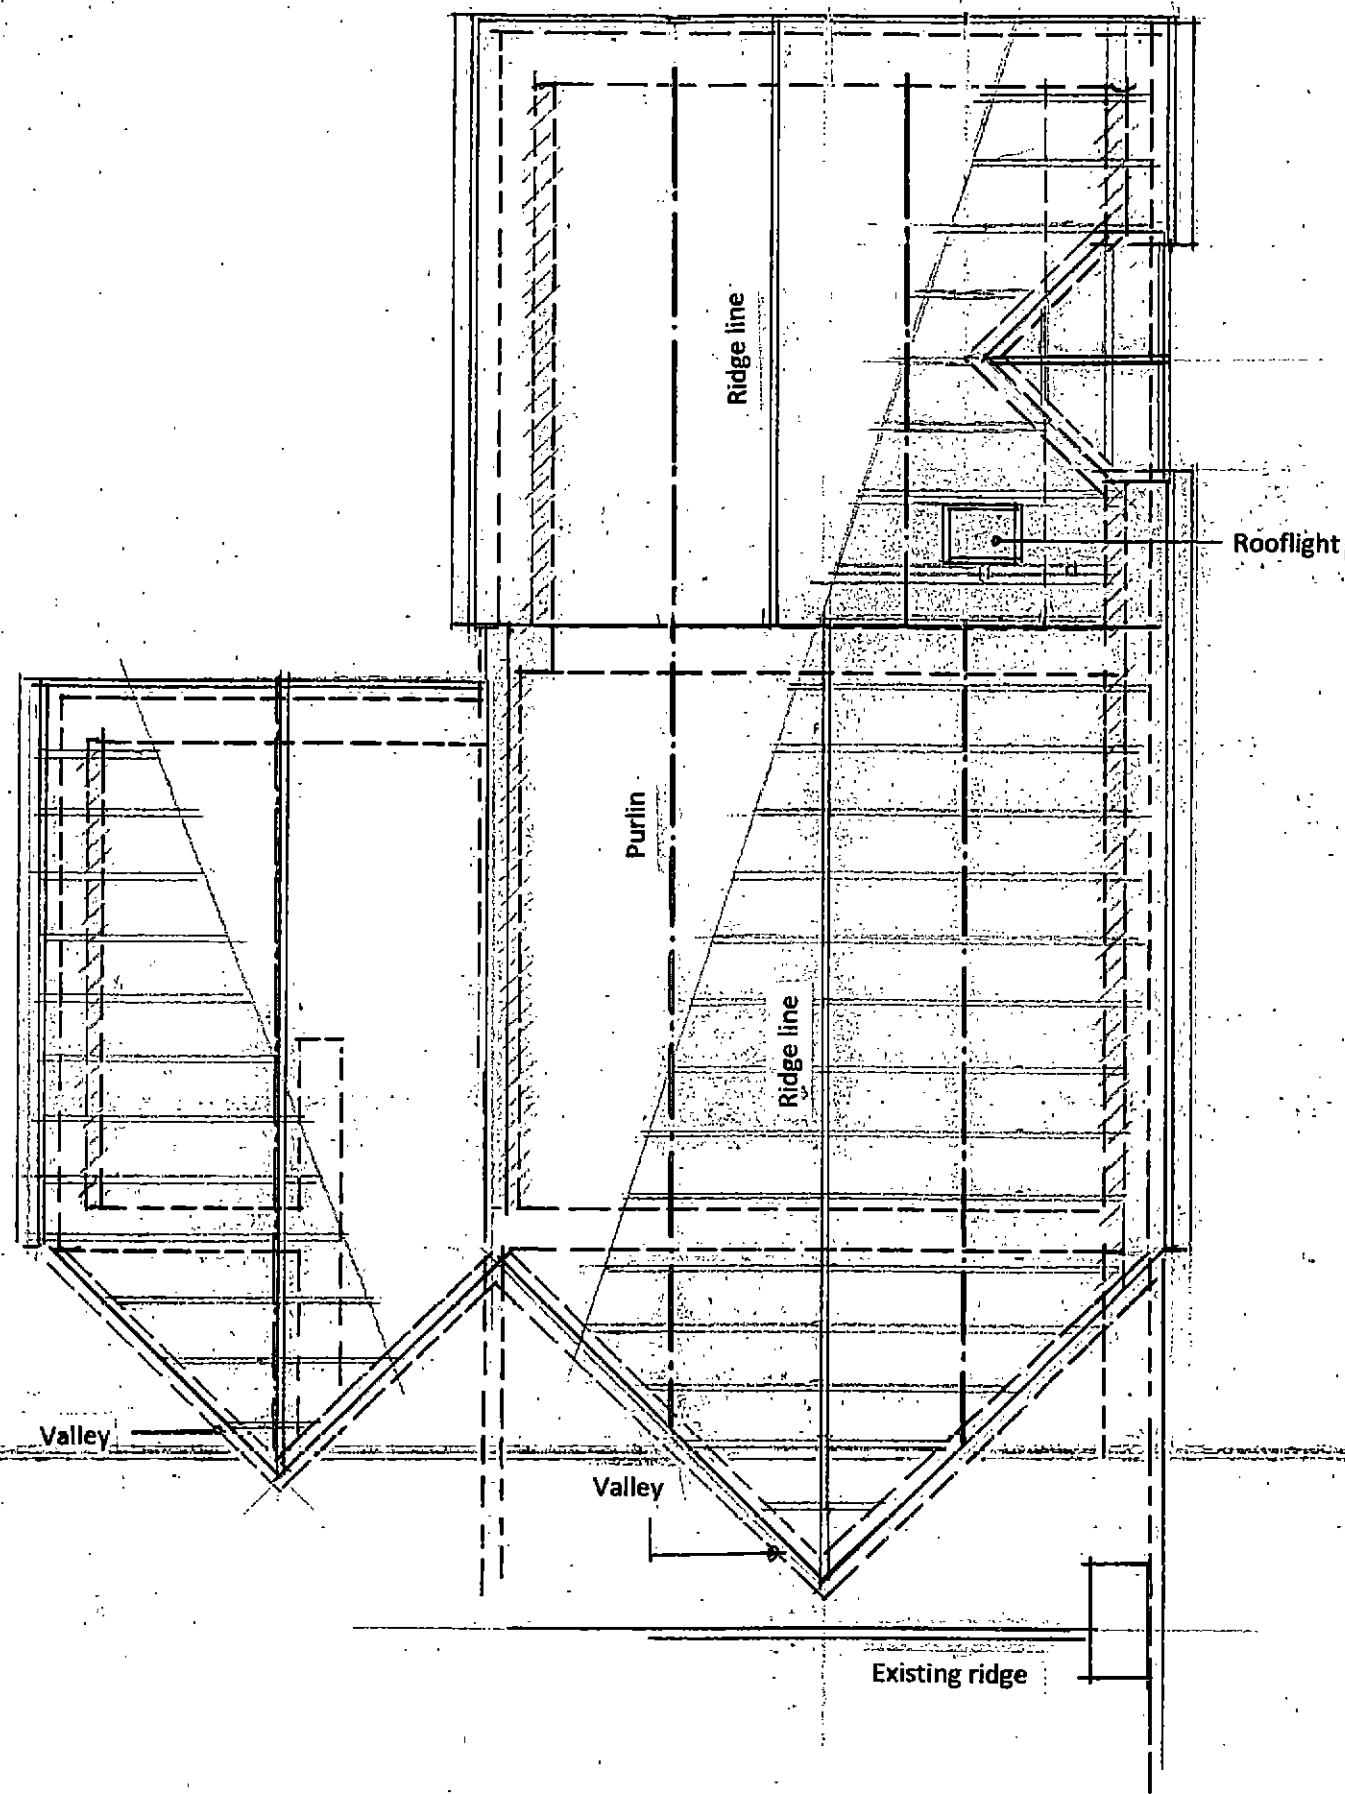

ROOF PLAN OVER FIRST FLOOR

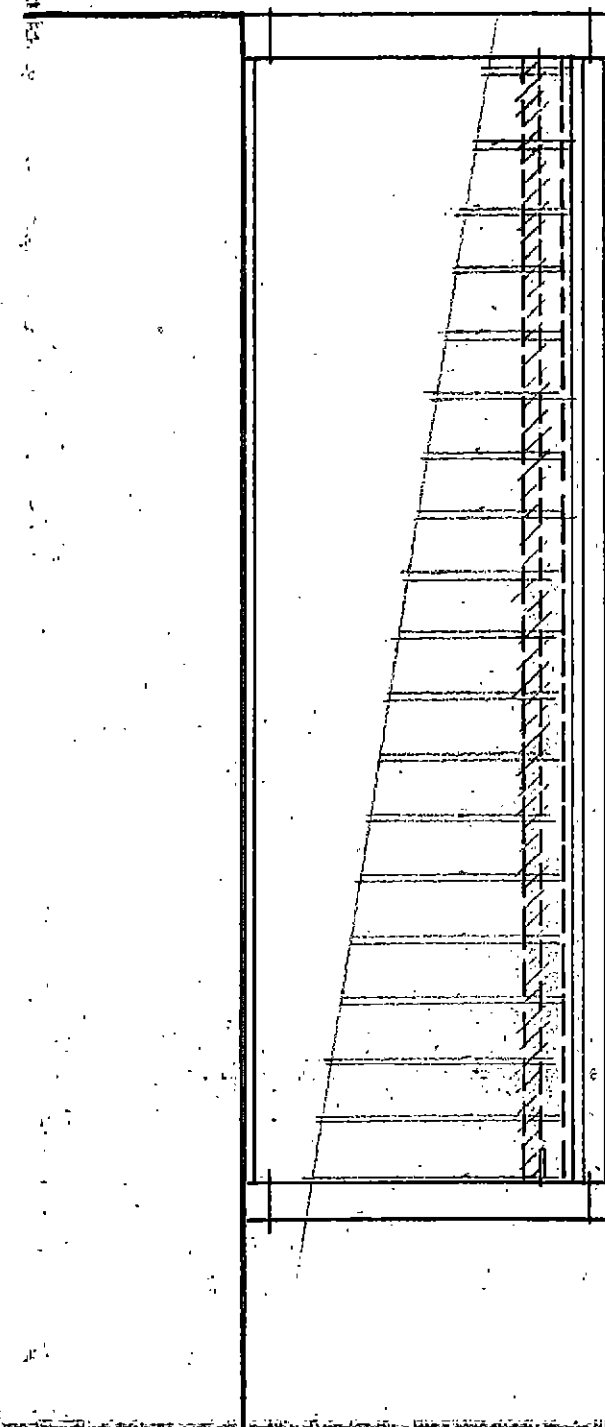

ROOF PLAN OVER PART GROUND FLOOR

Project/Client

**Proposed Extension to 22 Carr Head Road
Howbrook, Sheffield**

Project No: 20/31

Drawing No: P009

Drawing:

Proposed Roof Plans

Scale: 1 : 50 @ A3

Date: March 2021

Issued for:


HOUSEHOLDER PLANNING APPLICATION:

architechnic consultancy

87 TEMPLEGATE AVENUE, LEEDS LS15 0HL

Tel: 0113 3689470

Email: ian.cant@ntlworld.com

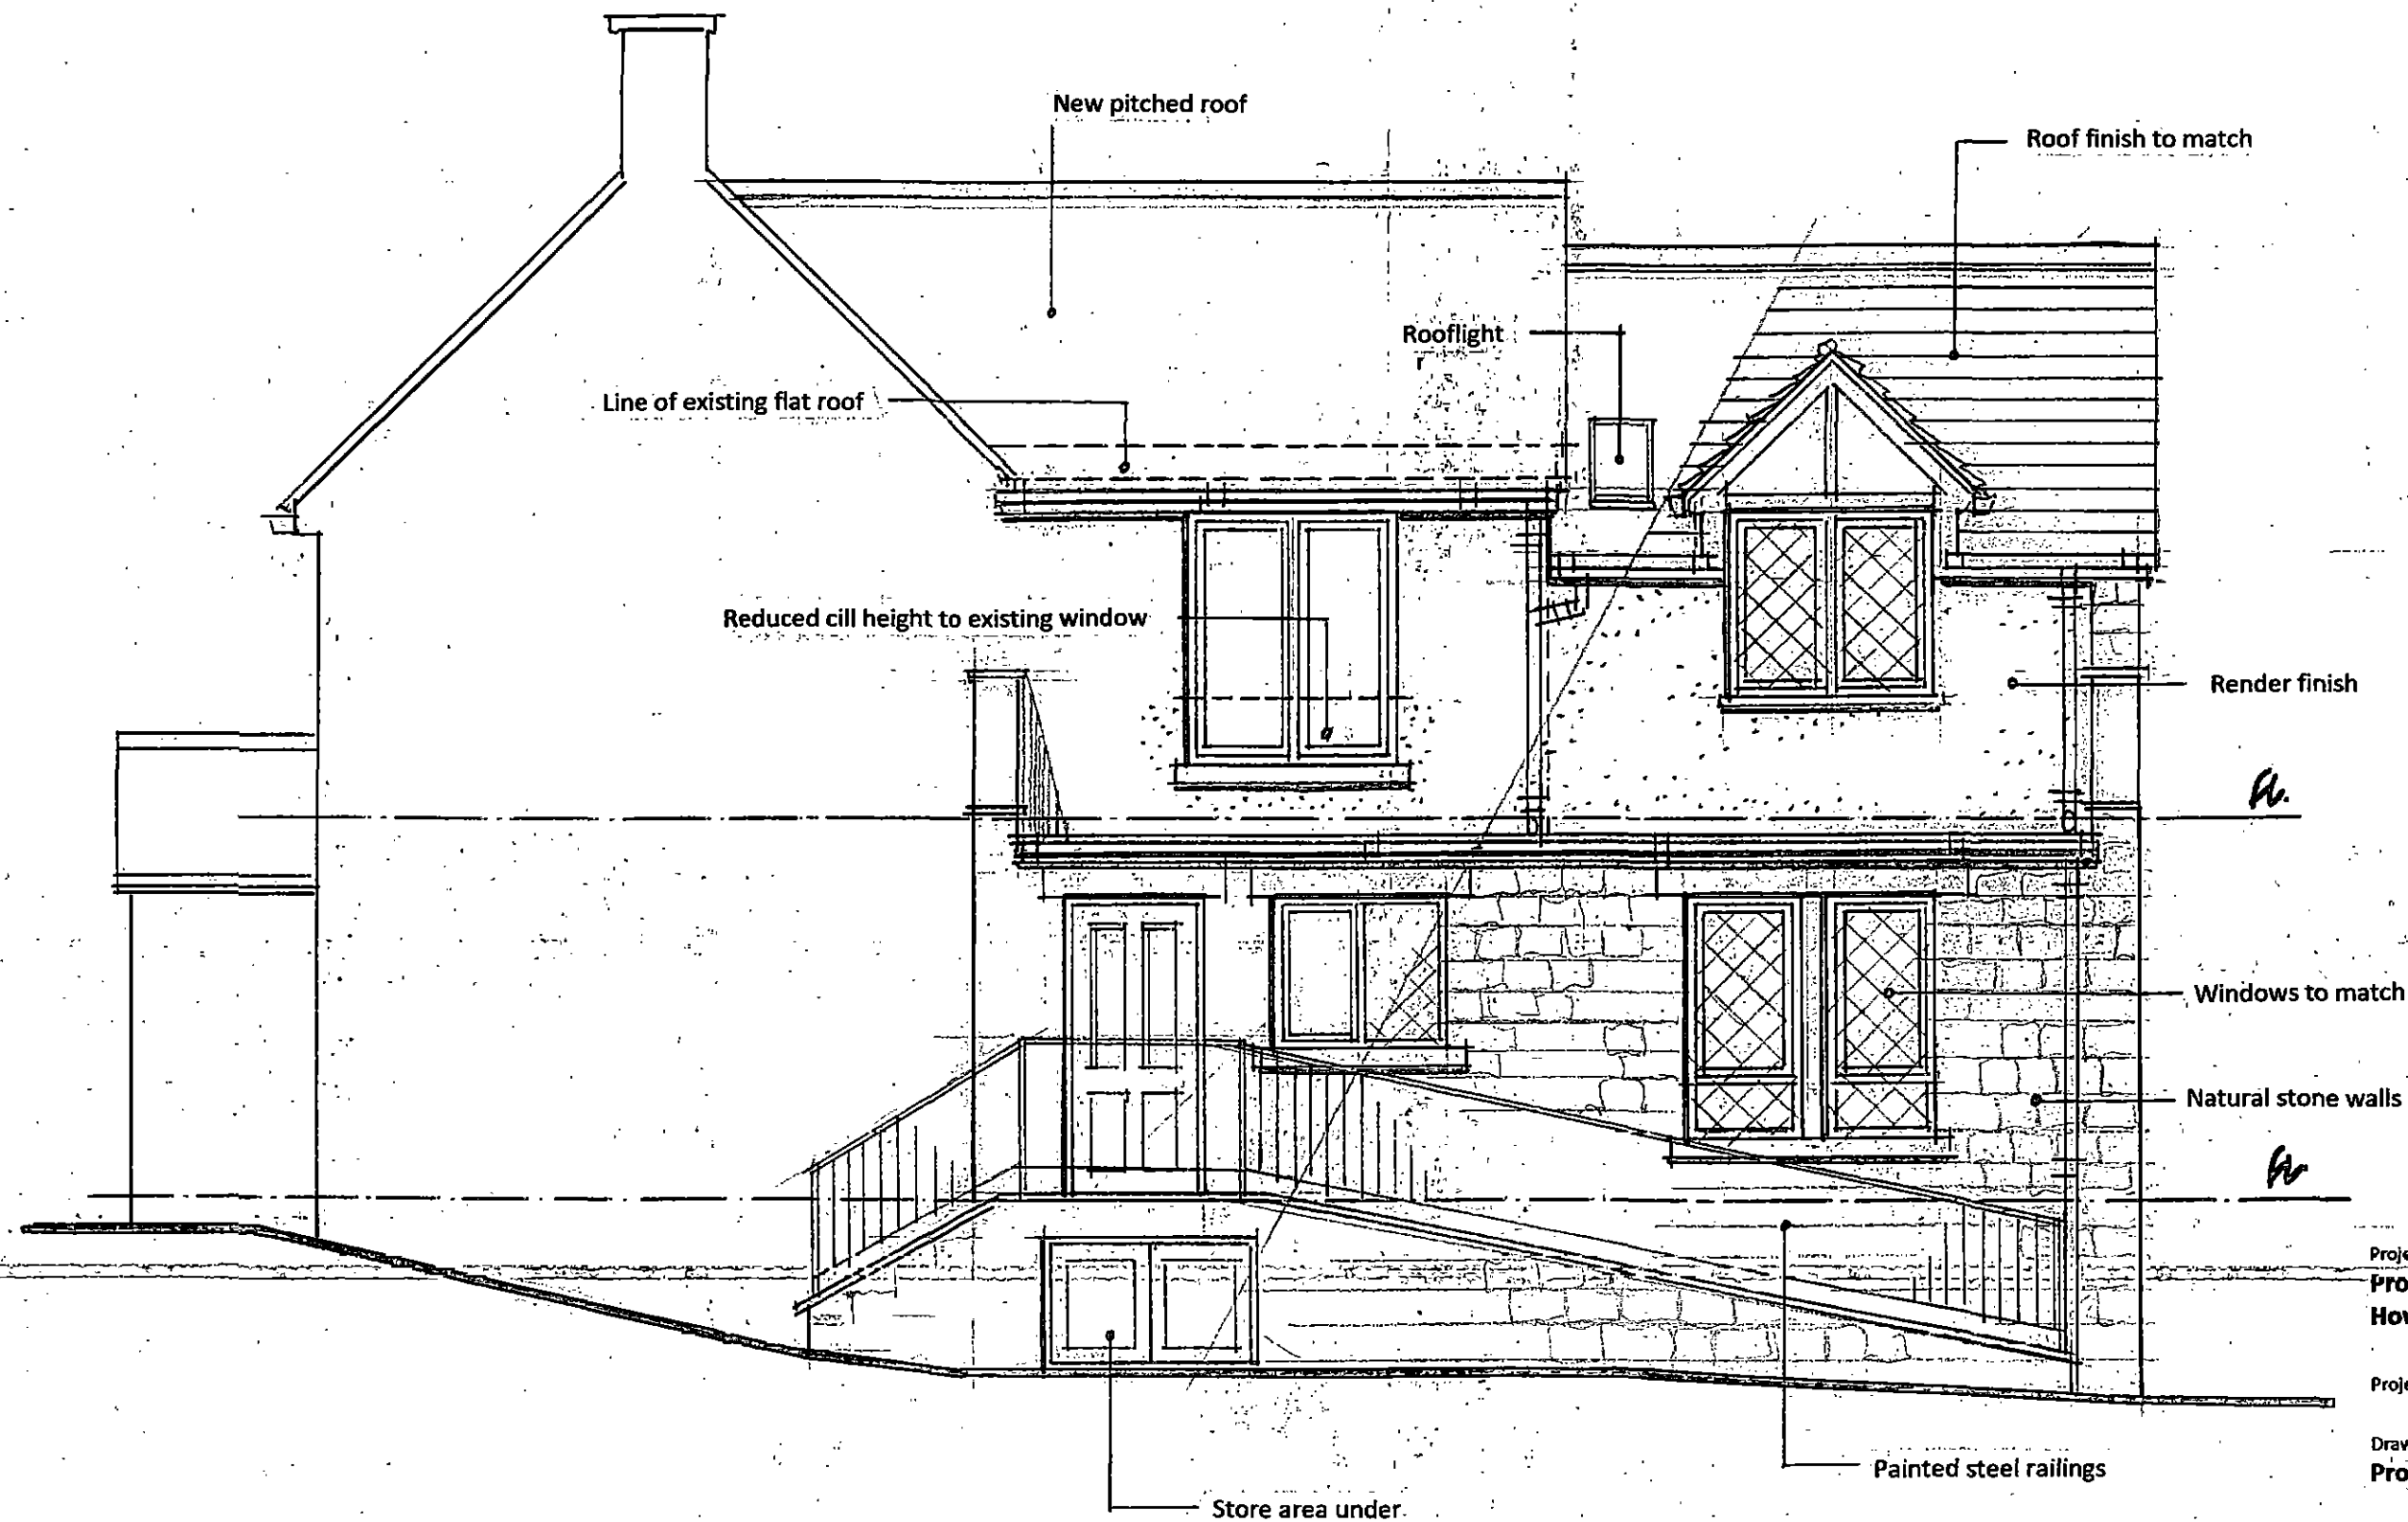

PROPOSED SIDE ELEVATION

Project/Client
**Proposed Extension to 22 Carr Head Road
 Howbrook, Sheffield**


Project No: 20/31 Drawing No: P008

Drawing:
Proposed Side Elevation

Scale: 1 : 50 @ A3 Date: March 2021

Issued for:
 HOUSEHOLDER PLANNING APPLICATION
architechnic consultancy
 87 TEMPLEGATE AVENUE, LEEDS LS15 0HL

Tel: 0113 3689470 Email: jain.cant@ntiworld.com

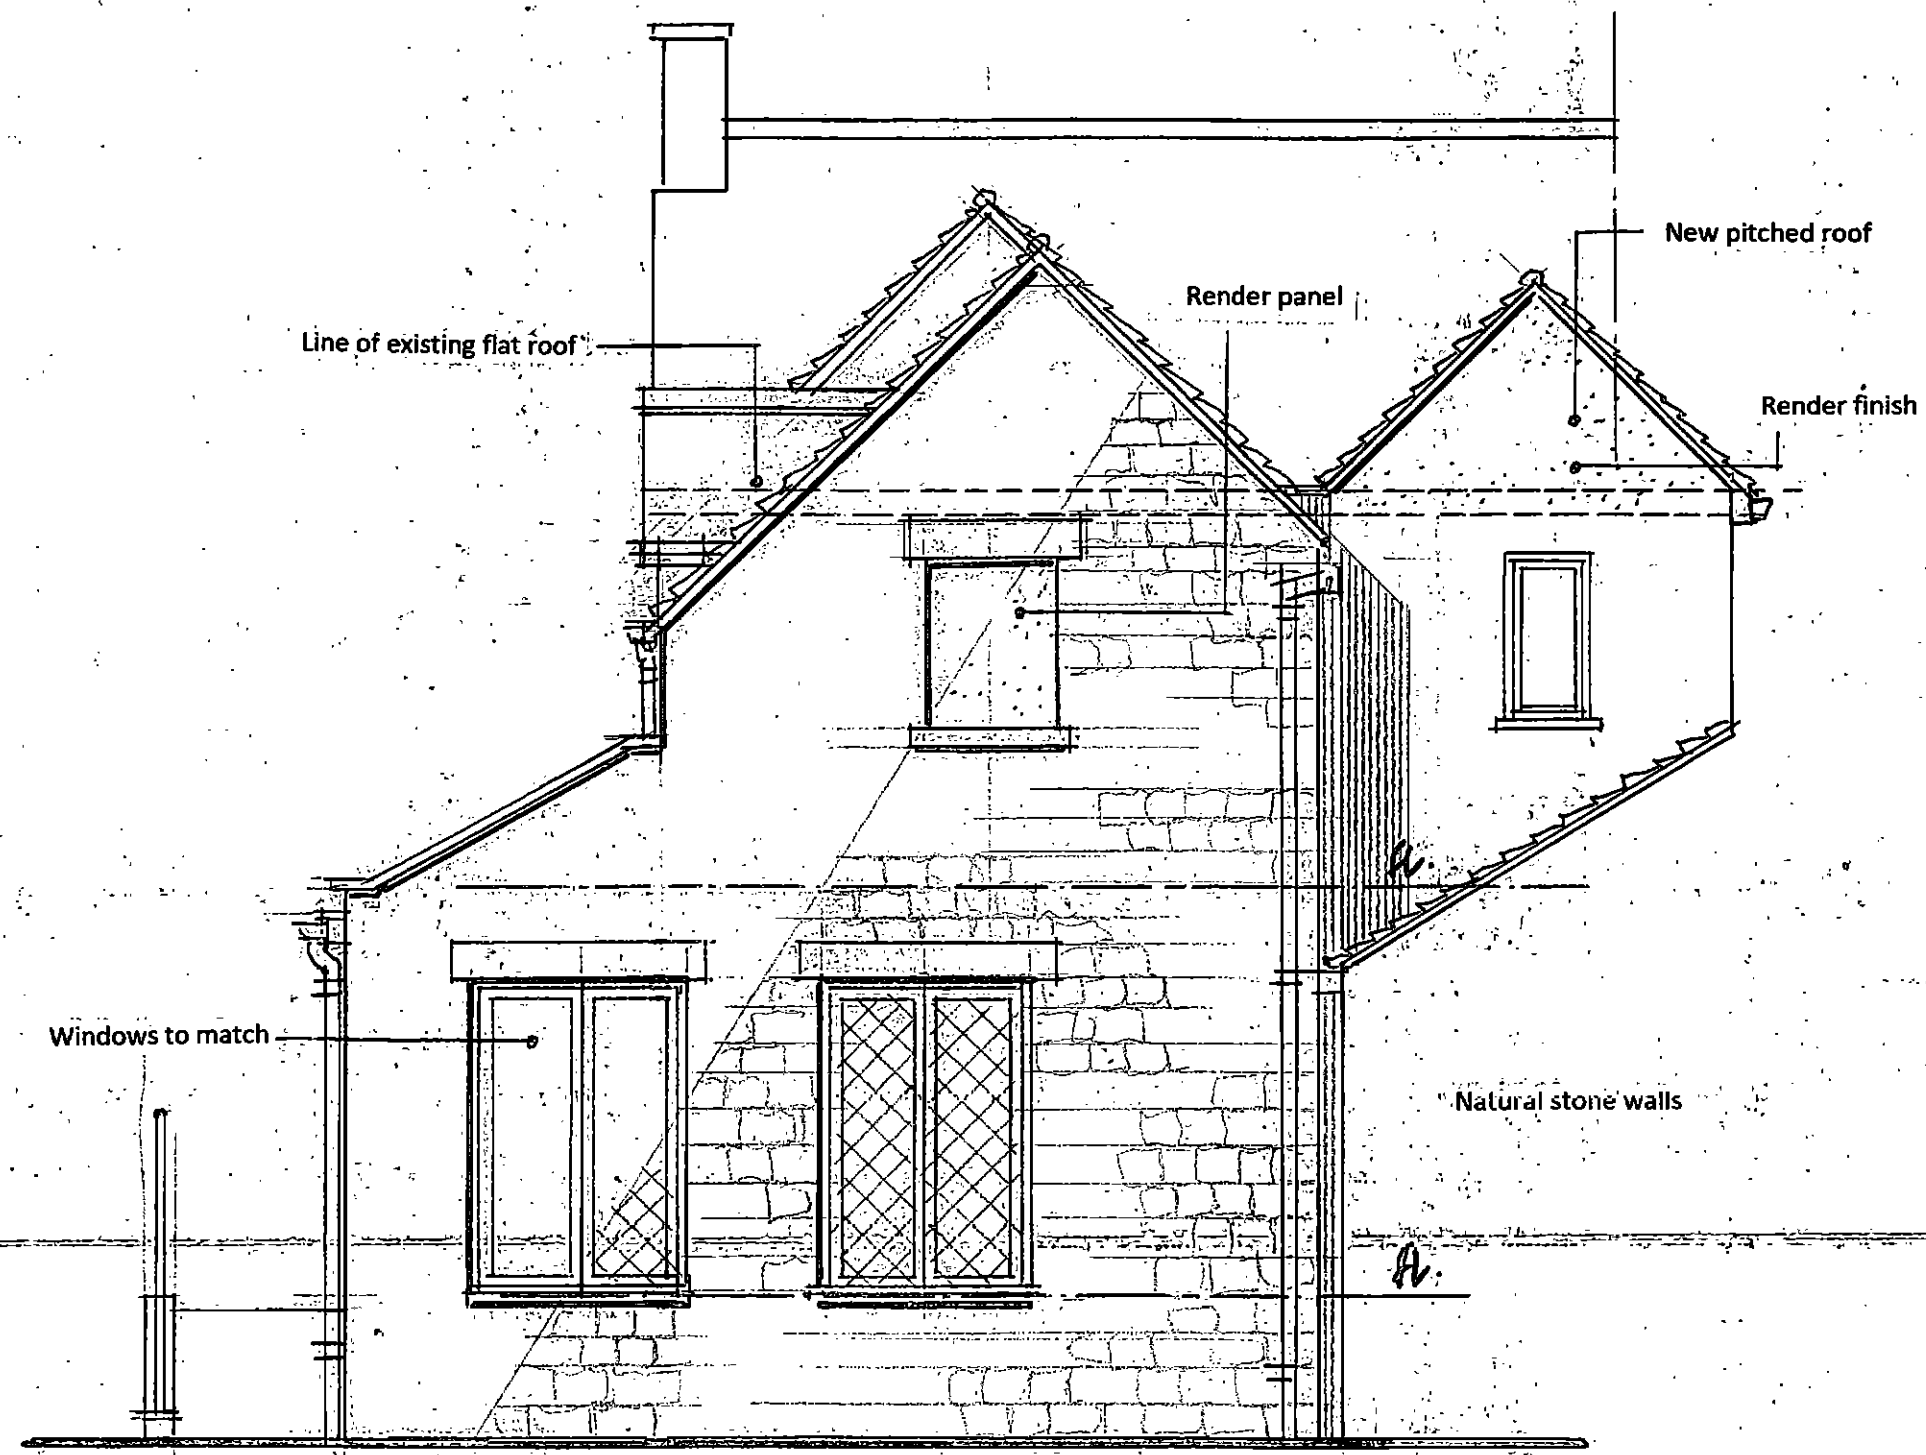

PROPOSED REAR ELEVATION

Project/Client
**Proposed Extension to 22 Carr Head Road
 Howbrook, Sheffield**

Project No: 20/31 Drawing No: P007

Drawing:
Proposed Rear Elevation

Scale: 1 : 50 @ A3 Date: March 2021

Issued for:
 HOUSEHOLDER PLANNING APPLICATION
architechnic consultancy
 87 TEMPLEGATE AVENUE, LEEDS LS15 0HL

Tel: 0113 3689470 Email: ian.cant@ntlworld.com



PROPOSED FRONT ELEVATION

fl.

fl.


fl.

fl.

Natural stone walls

Windows to match

SECTION A - A

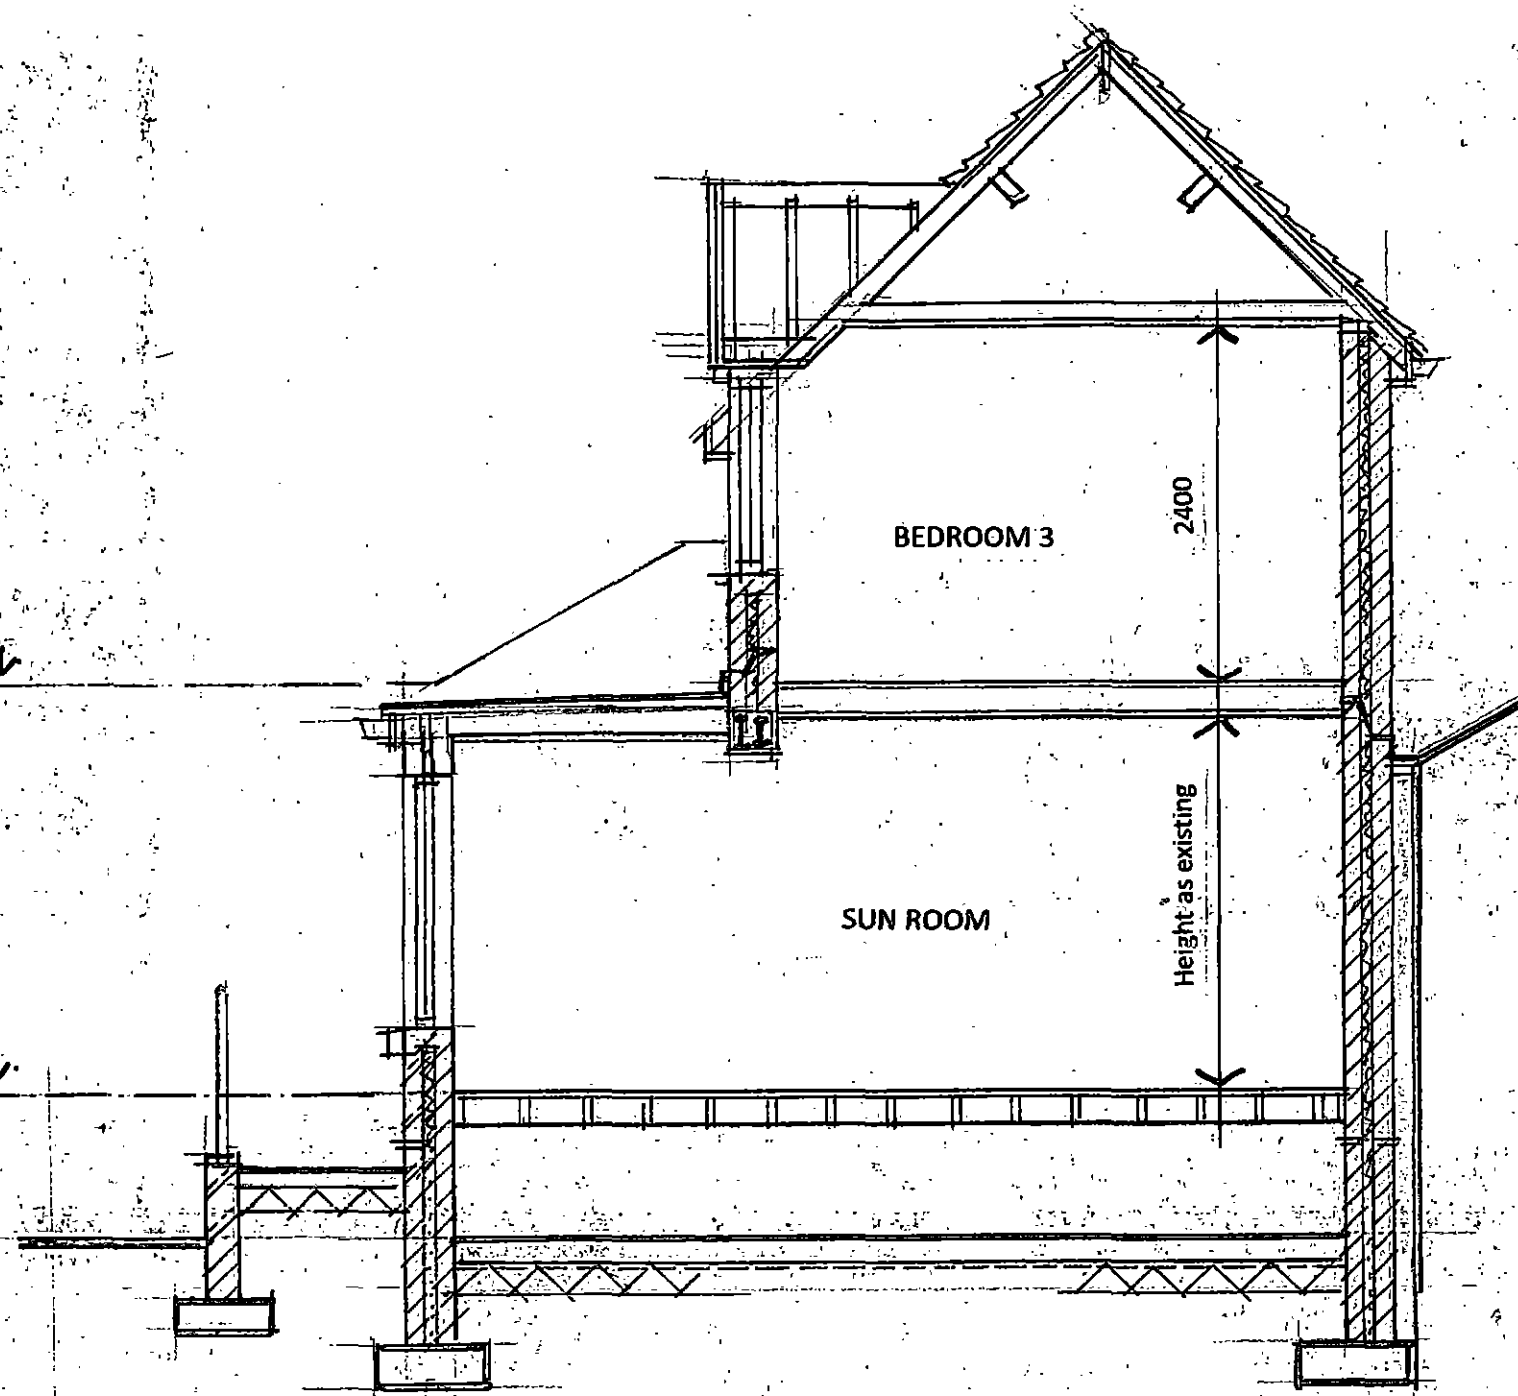

Project/Client

**Proposed Extension to 22 Carr Head Road
Howbrook, Sheffield**

Project No: 20/31

Drawing No: P006

Drawing:

Proposed Front Elevation and Section

Scale: 1:50 @ A3

Date: March 2021

Issued for:


HOUSEHOLDER PLANNING APPLICATION

architechnic consultancy

87 TEMPLEGATE AVENUE, LEEDS LS15 0HL

Tel: 0113 3689470

Email: ian.cant@ntlworld.com

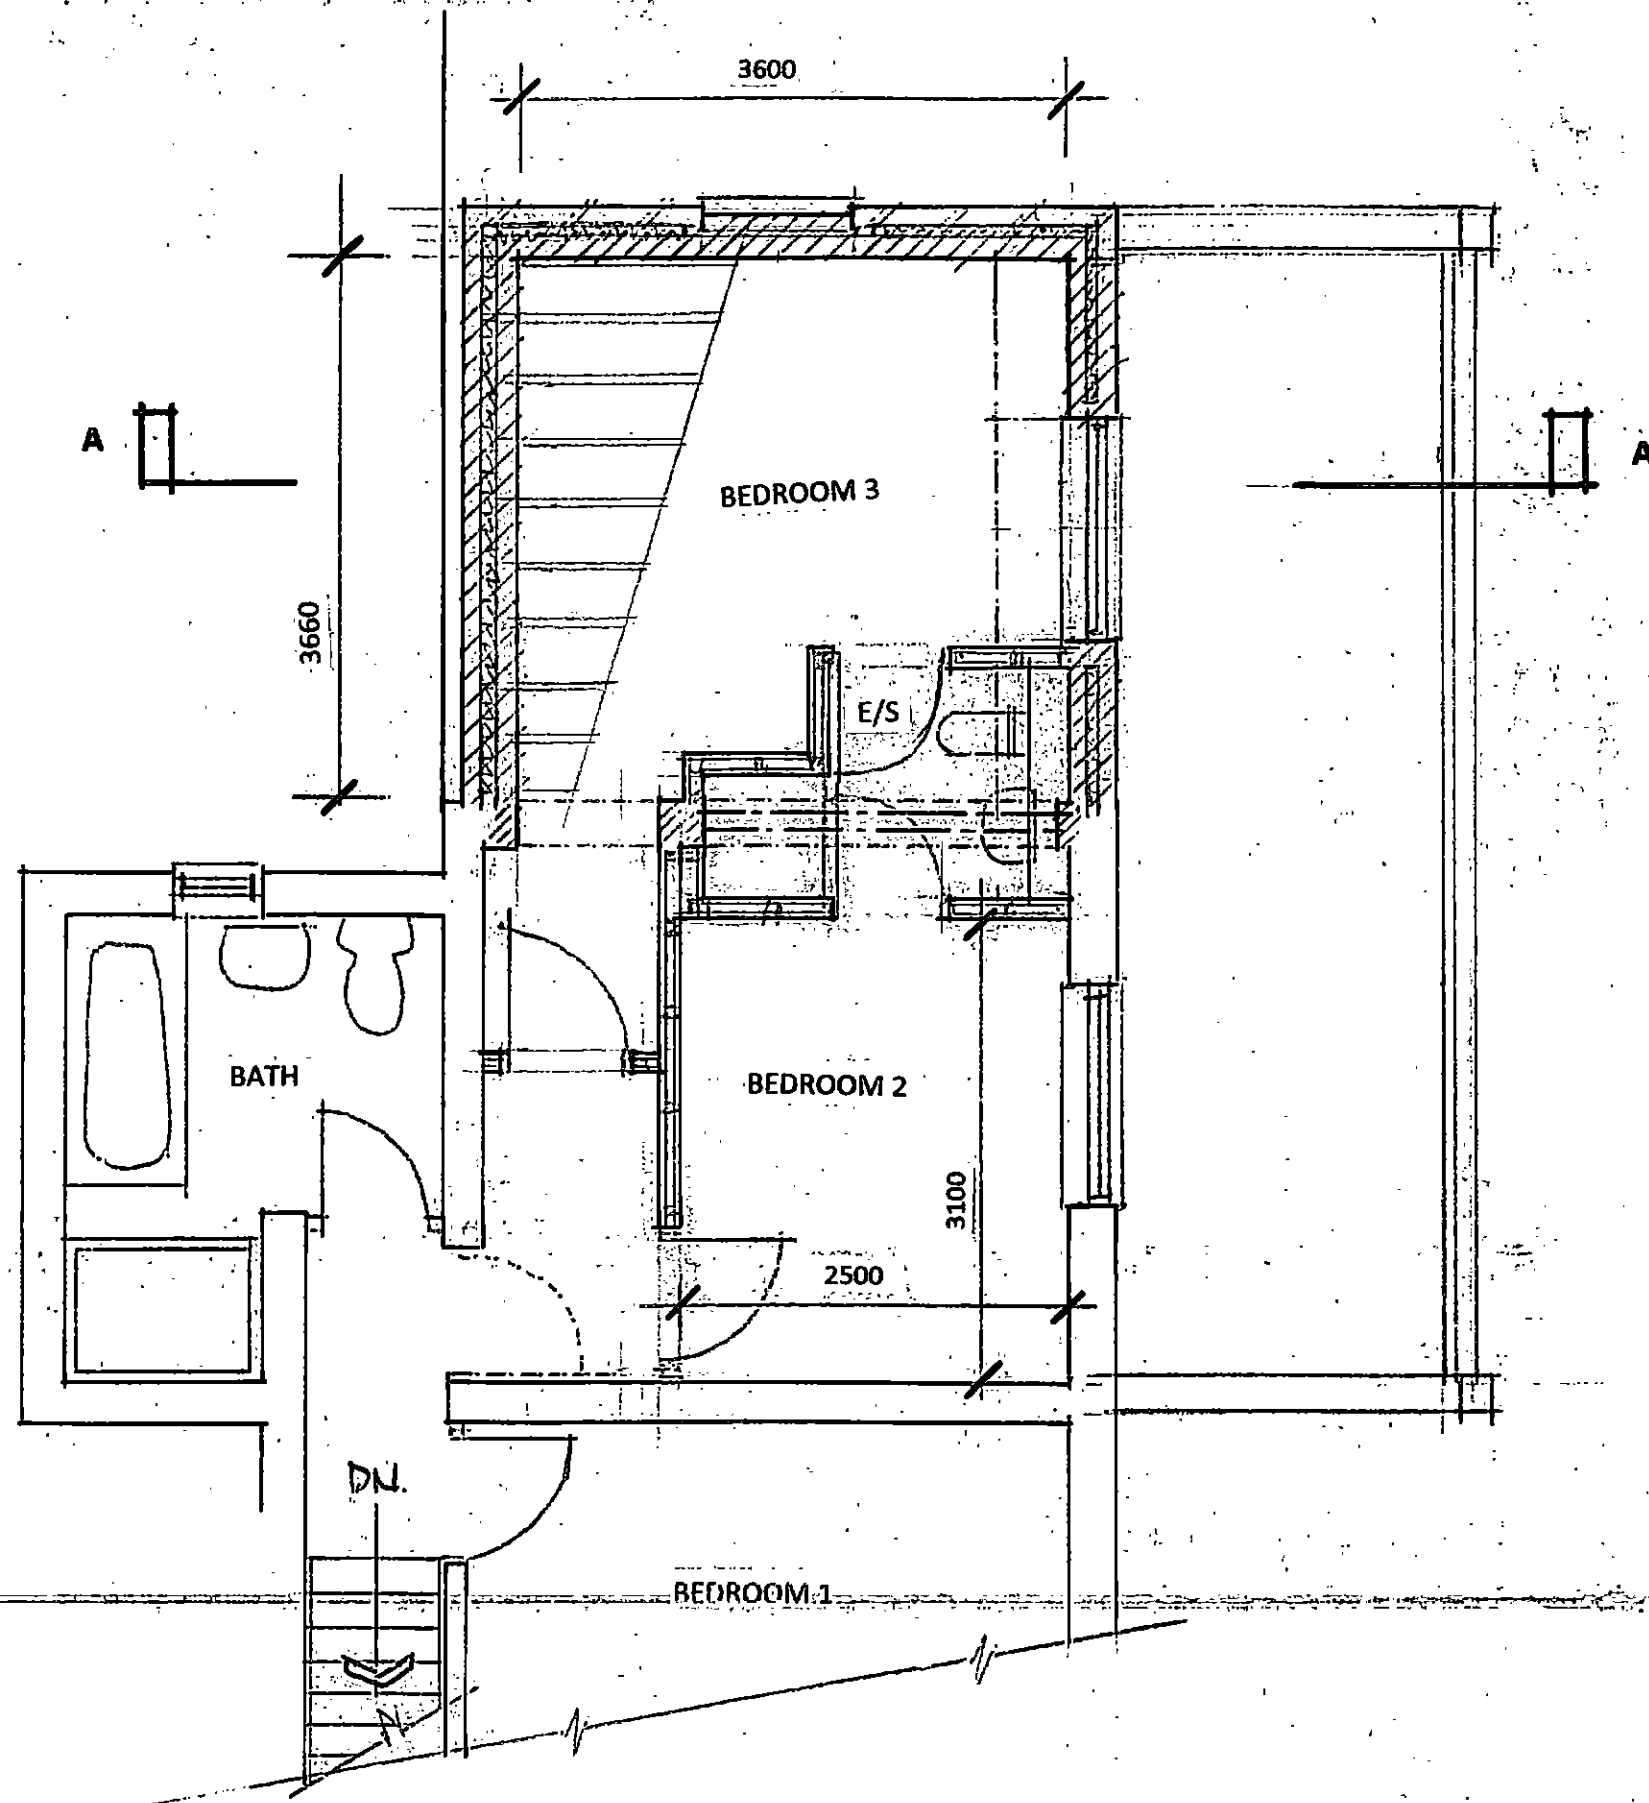

PROPOSED FIRST FLOOR PLAN

Project/Client
**Proposed Extension to 22 Carr Head Road
 Howbrook, Sheffield**

Project No: 20/31 Drawing No: P005

Drawing:
Proposed First Floor Plan

Scale: 1 : 50 @ A3 Date: March 2021

Issued for:
HOUSEHOLDER PLANNING APPLICATION
architechnic consultancy
 87 TEMPLEGATE AVENUE, LEEDS LS15 0HL

Tel: 0113 3689470 Email: jain.cant@ntiworld.com

Project/Client

**Proposed Extension to 22 Carr Head Road
Howbrook, Sheffield**

Project No.: 20/31

Drawing No: P004

Drawing:

Proposed Ground Floor Plan

Scale: 1:50 @ A3

Date: March 2021


Issued for:

HOUSEHOLDER PLANNING APPLICATION

architechnic consultancy

87 TEMPLEGATE AVENUE, LEEDS LS15 0HL

Tel: 0113 3689470 Email: ian.cant@ntlworld.com

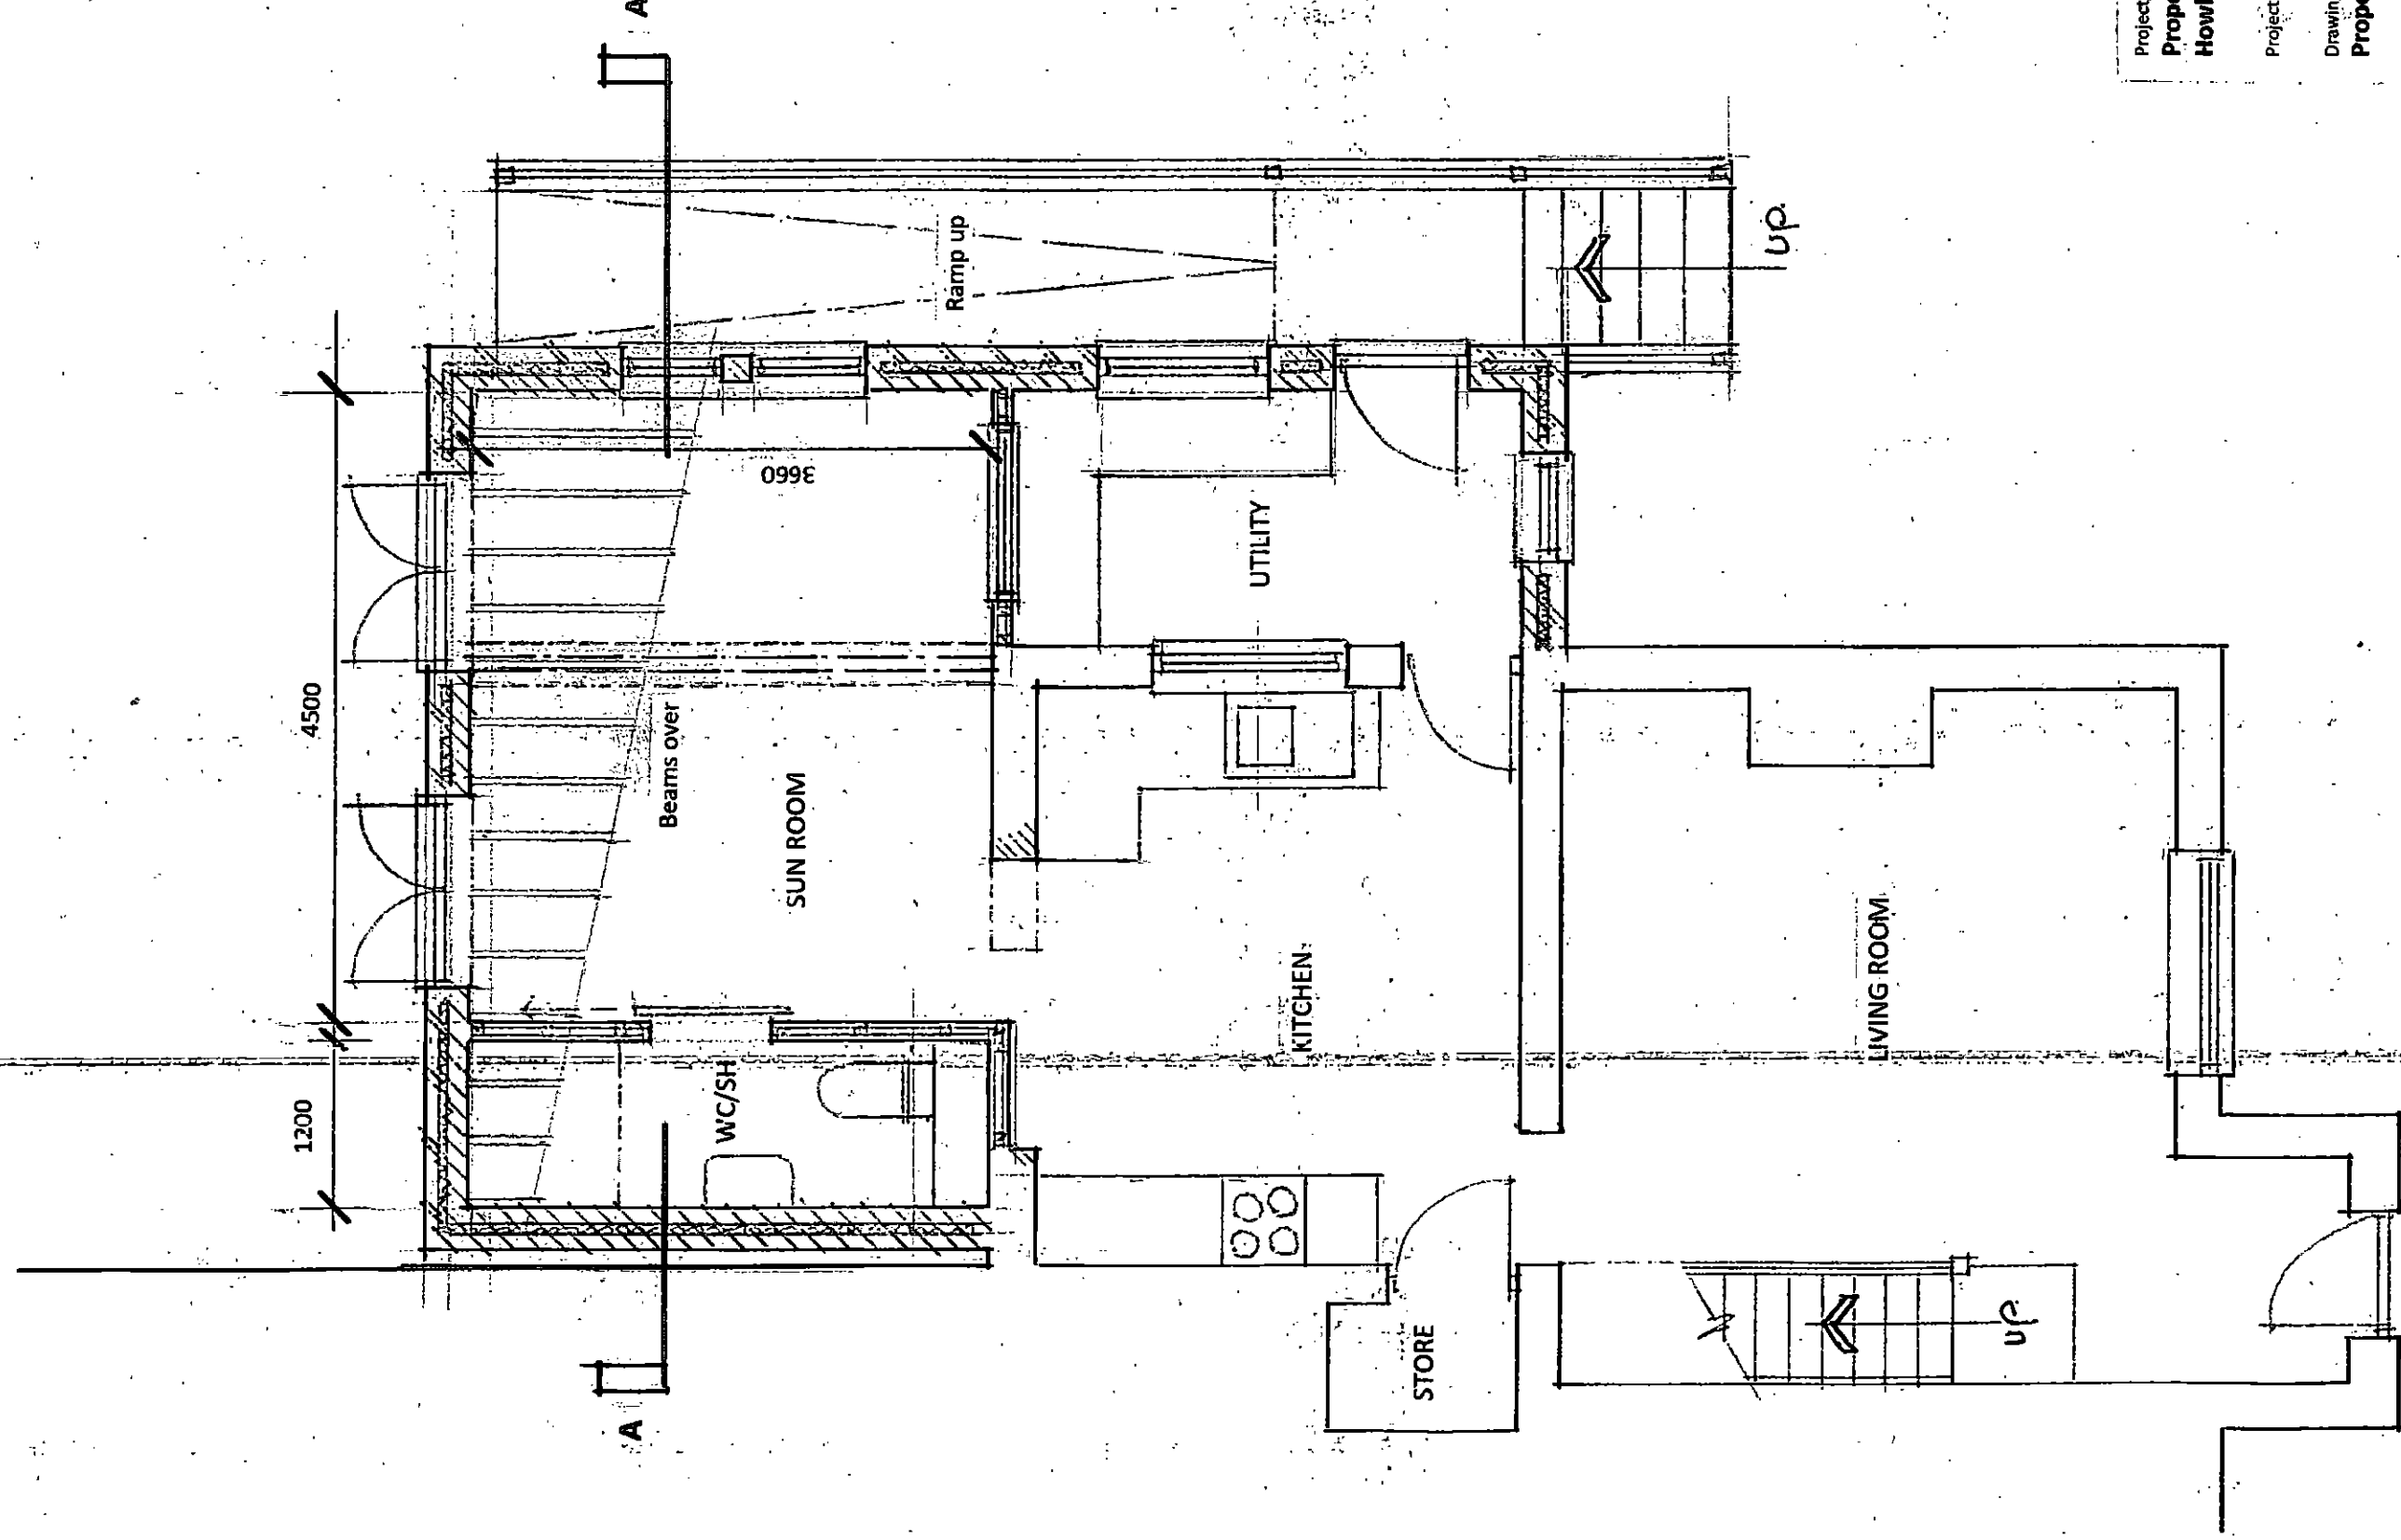

PROPOSED GROUND FLOOR PLAN



EXISTING SIDE ELEVATION

Project/Client
Proposed Extension to 22 Carr Head Road
Howbrook, Sheffield


Project No: 20/31 Drawing No: P003

Drawing:
Existing Elevations (2)


Scale: 1 : 50 @ A3 Date: March 2021

Issued for:
HOUSEHOLDER PLANNING APPLICATION
architechnic consultancy
 87 TEMPLEGATE AVENUE, LEEDS LS15 0HL

Tel: 0113 3689470 Email: jain.cant@ntlworld.com

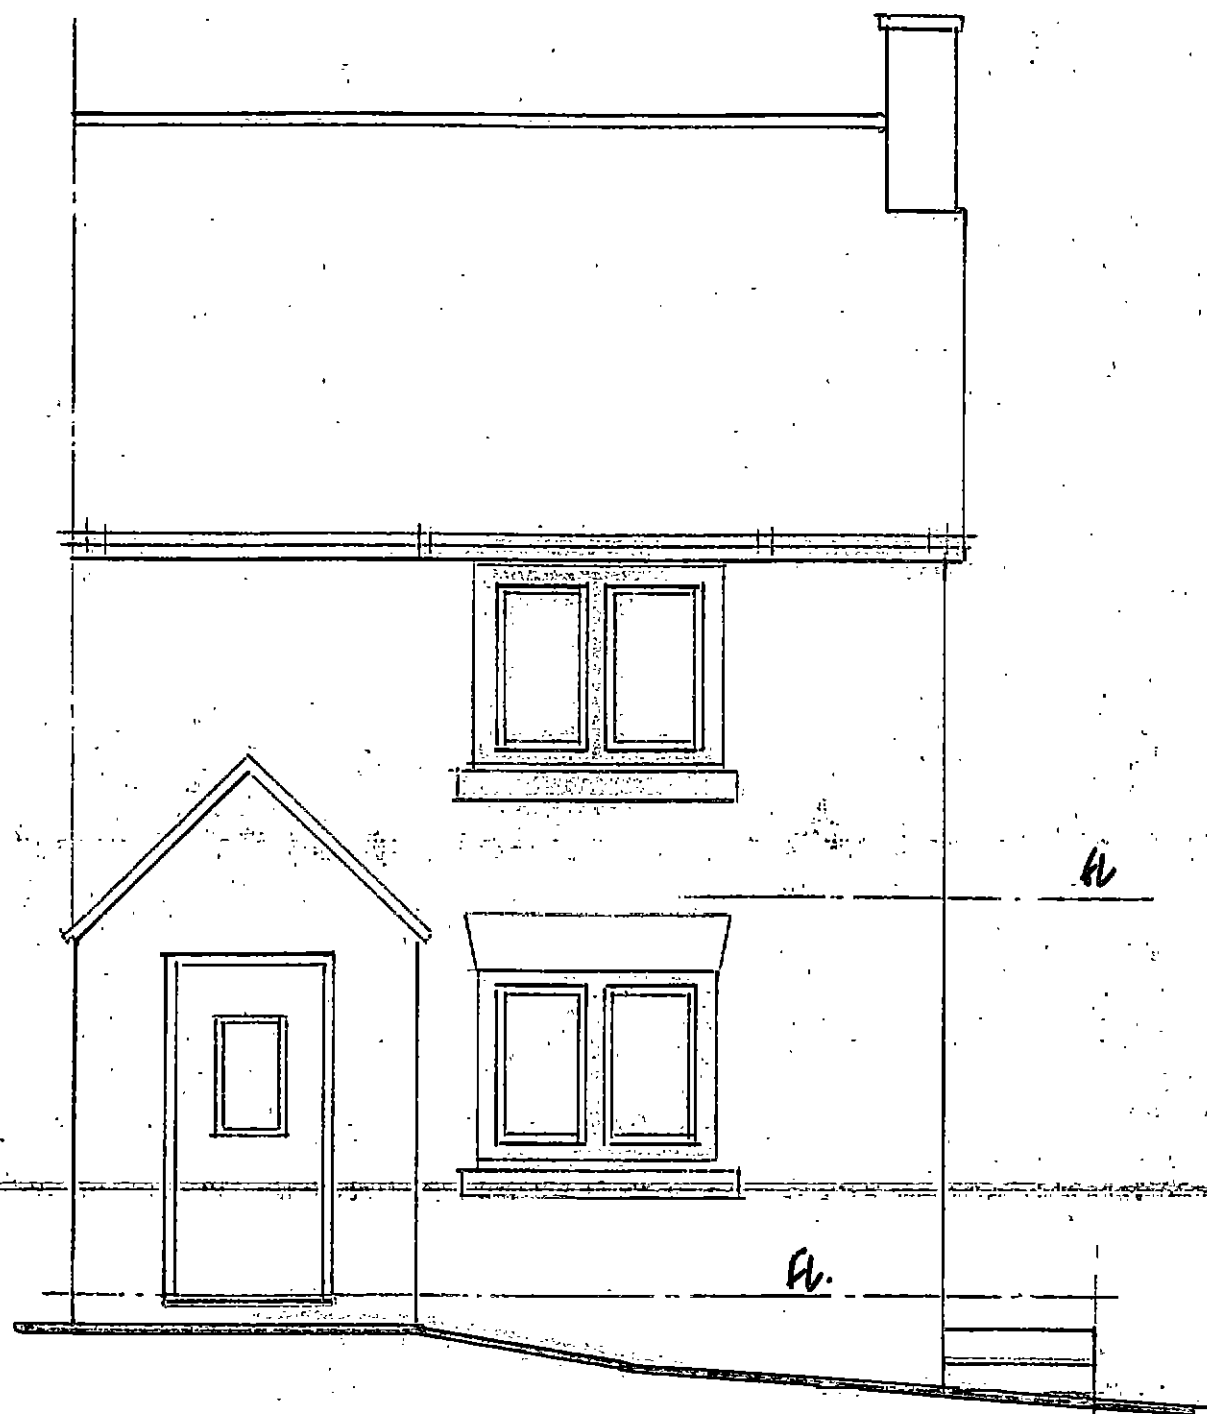

EXISTING FRONT ELEVATION

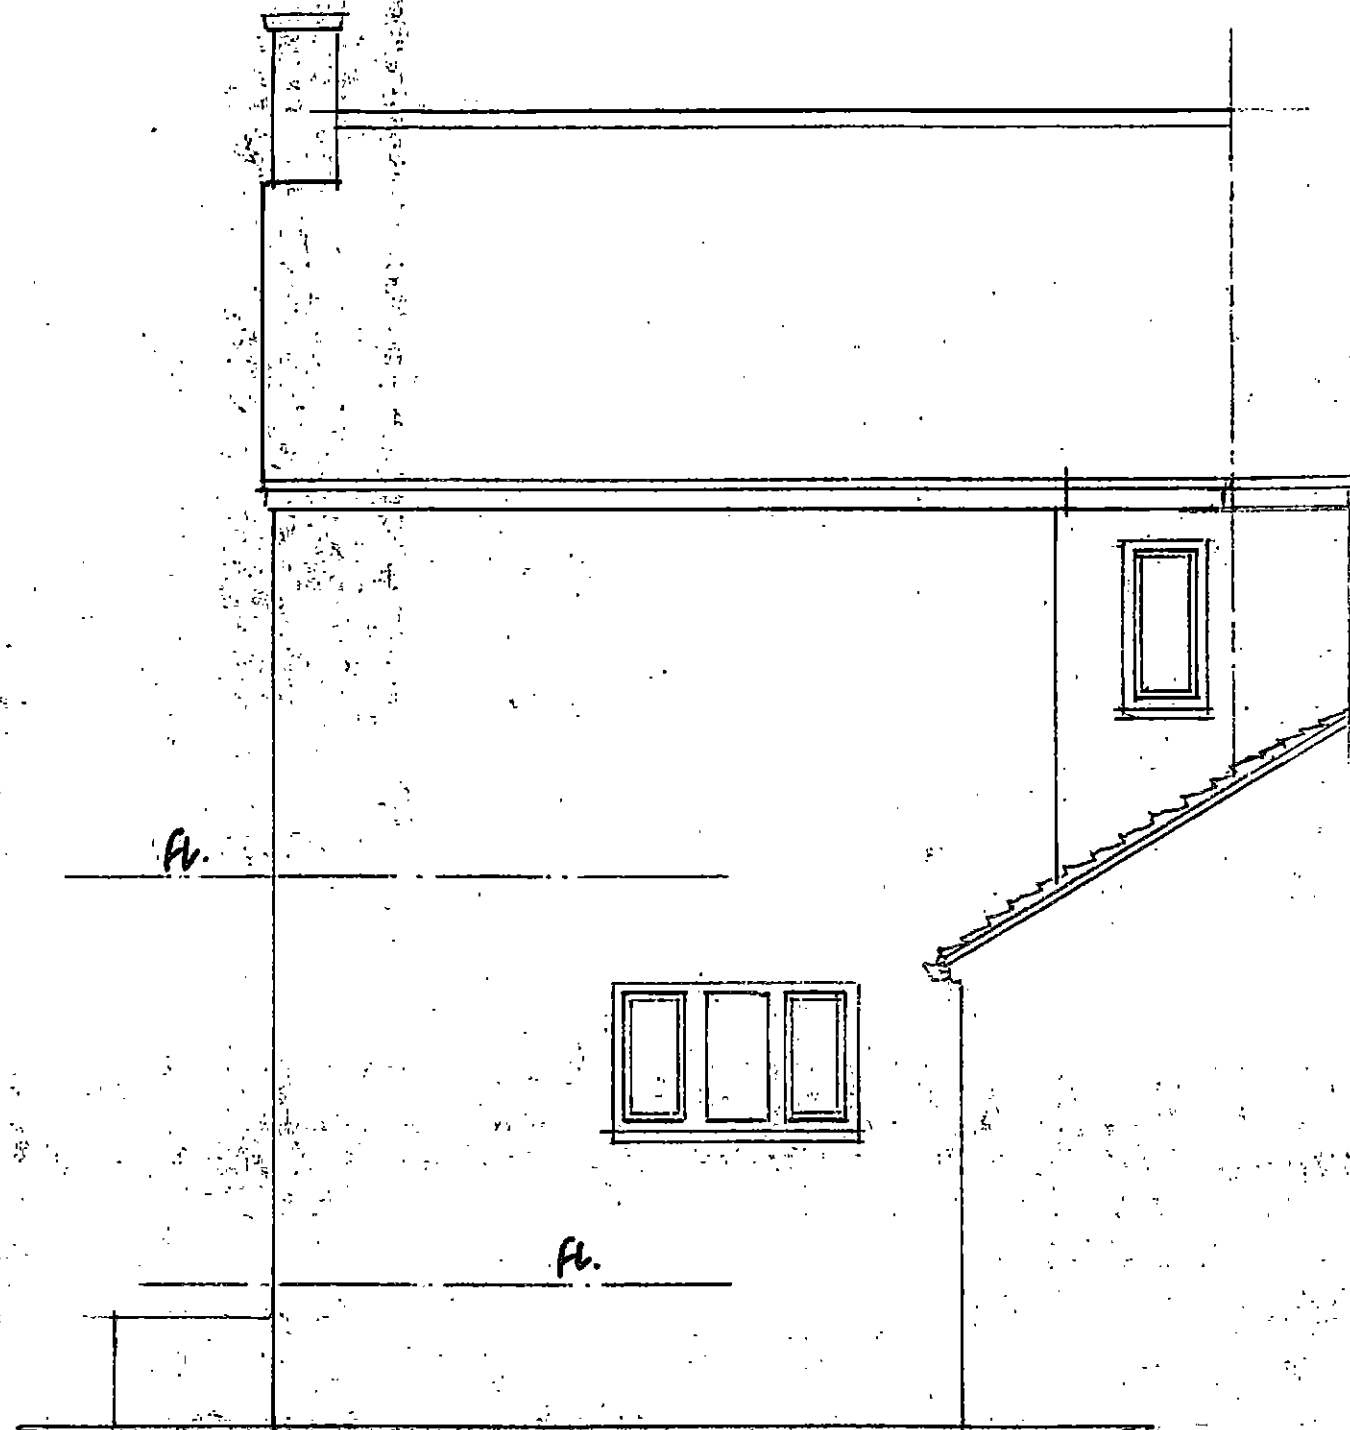

EXISTING REAR ELEVATION

Project/Client
**Proposed Extension to 22 Carr Head Road
 Howbrook, Shettfield**


Project No: 20/31 Drawing No: POU2

Drawing:
Existing Elevations (1)


Scale: 1 : 50 @ A3 Date: March 2021

Issued for:
 HOUSEHOLDER PLANNING APPLICATION
architechnic consultancy
 87 TEMPLEGATE AVENUE, LEEDS LS15 0HL

Tel: 0113 3689470 Email: ialn.cant@ntlworld.com

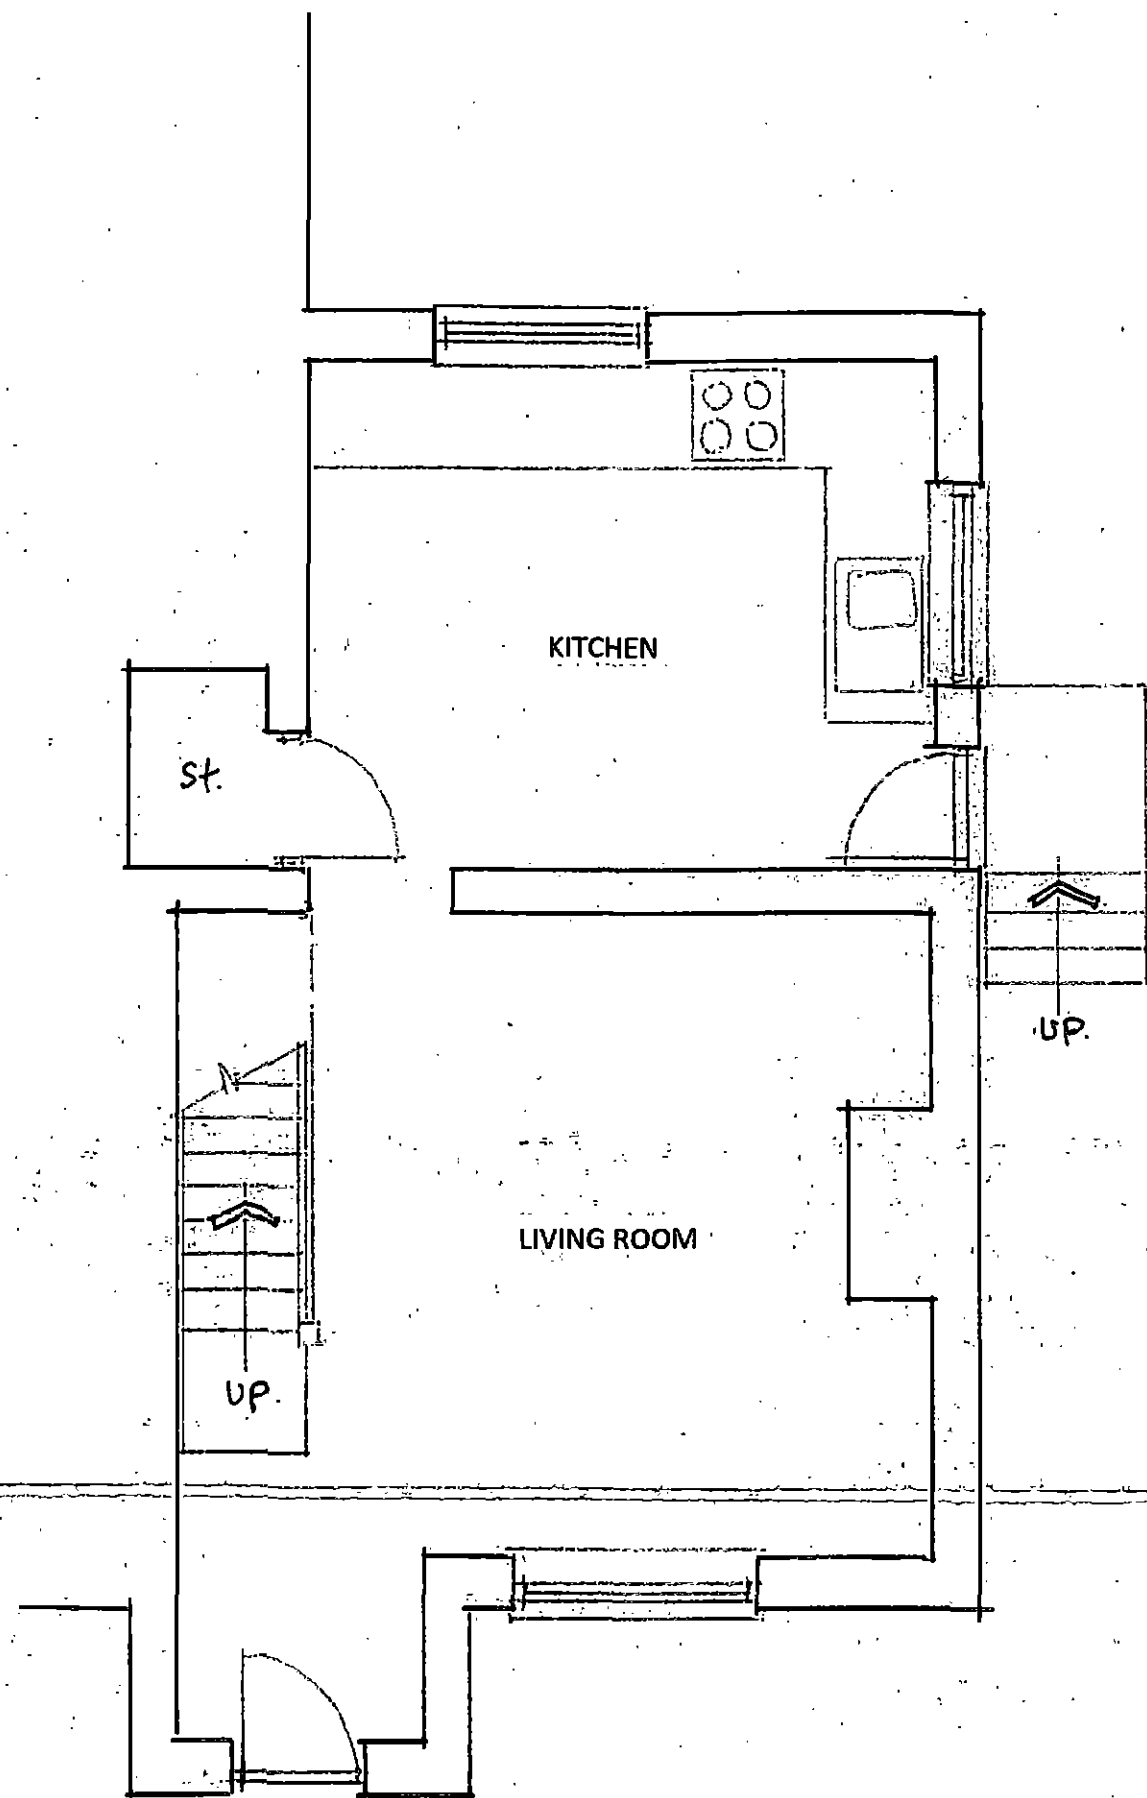

EXISTING GROUND FLOOR PLAN

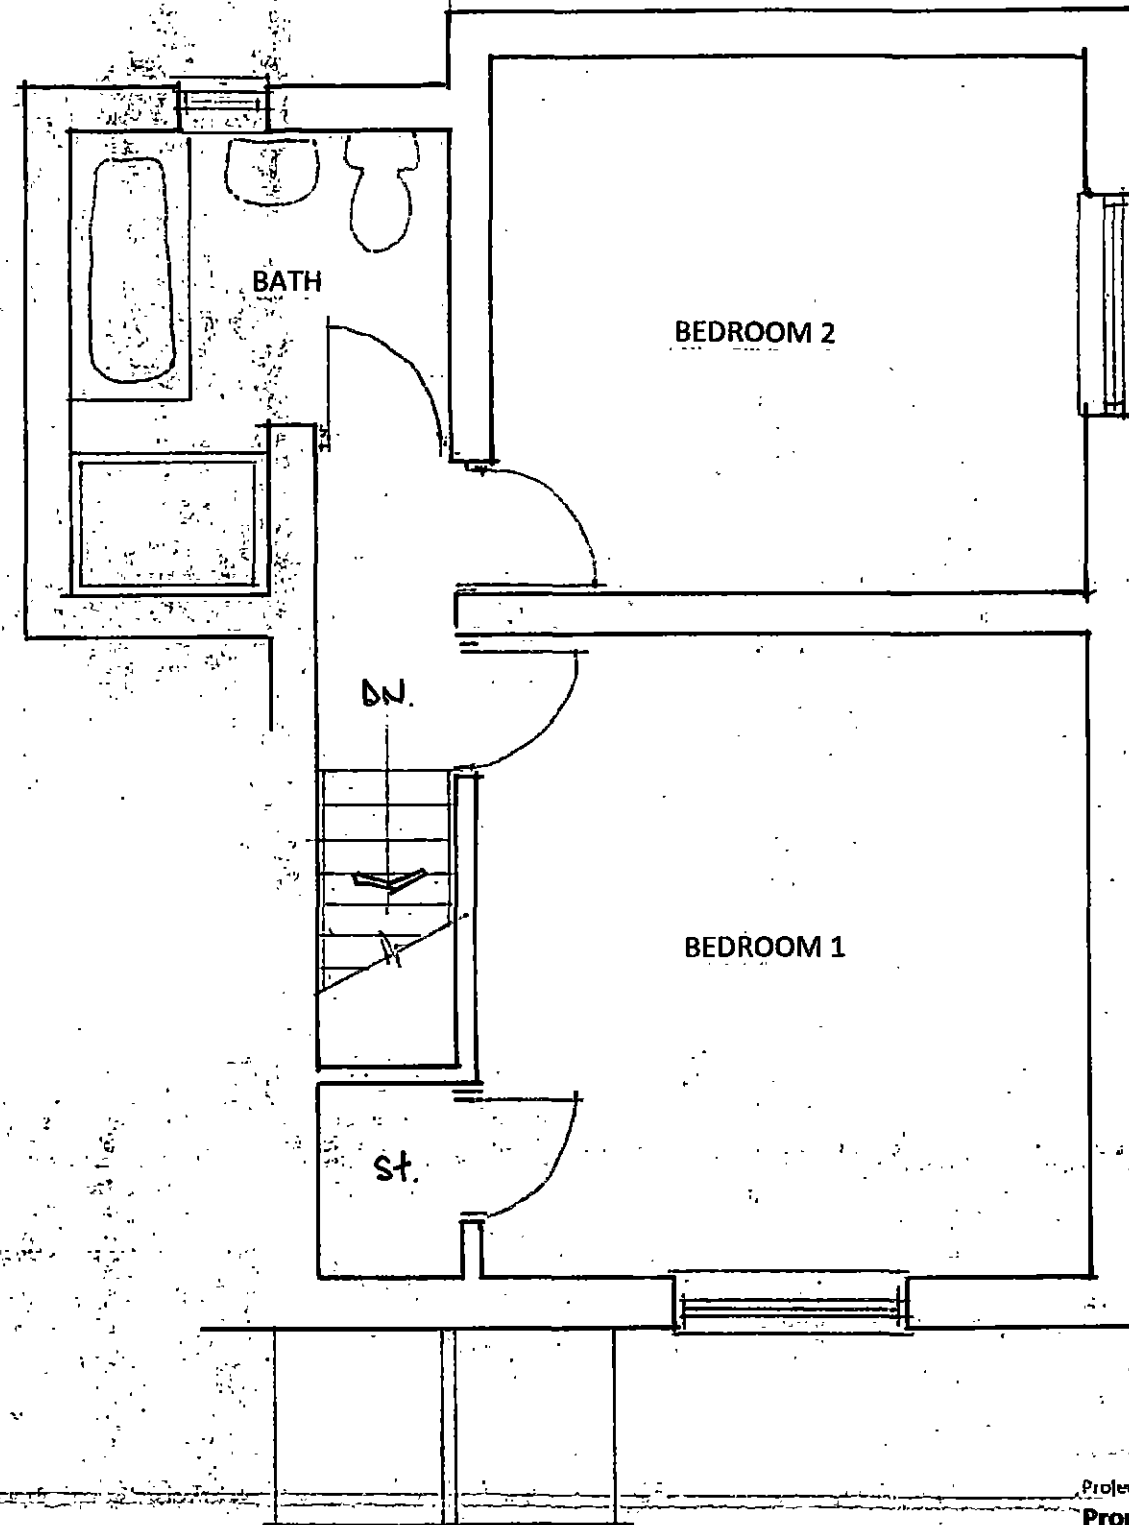

EXISTING FIRST FLOOR PLAN

Project/Client
**Proposed Extension to 22 Carr Head Road
 Howbrook, Sheffield**


Project No: 20/31 Drawing No: P001

Drawing:
Existing Ground and First Floor Plans,


Scale: 1 : 50 @ A3 Date: March 2021

Issued for:
 HOUSEHOLDER PLANNING APPLICATION
architechnic consultancy
 87 TEMPLEGATE AVENUE, LEEDS LS15 0HL

Tel: 0113 3689470 Email: ian.cant@ntlworld.com

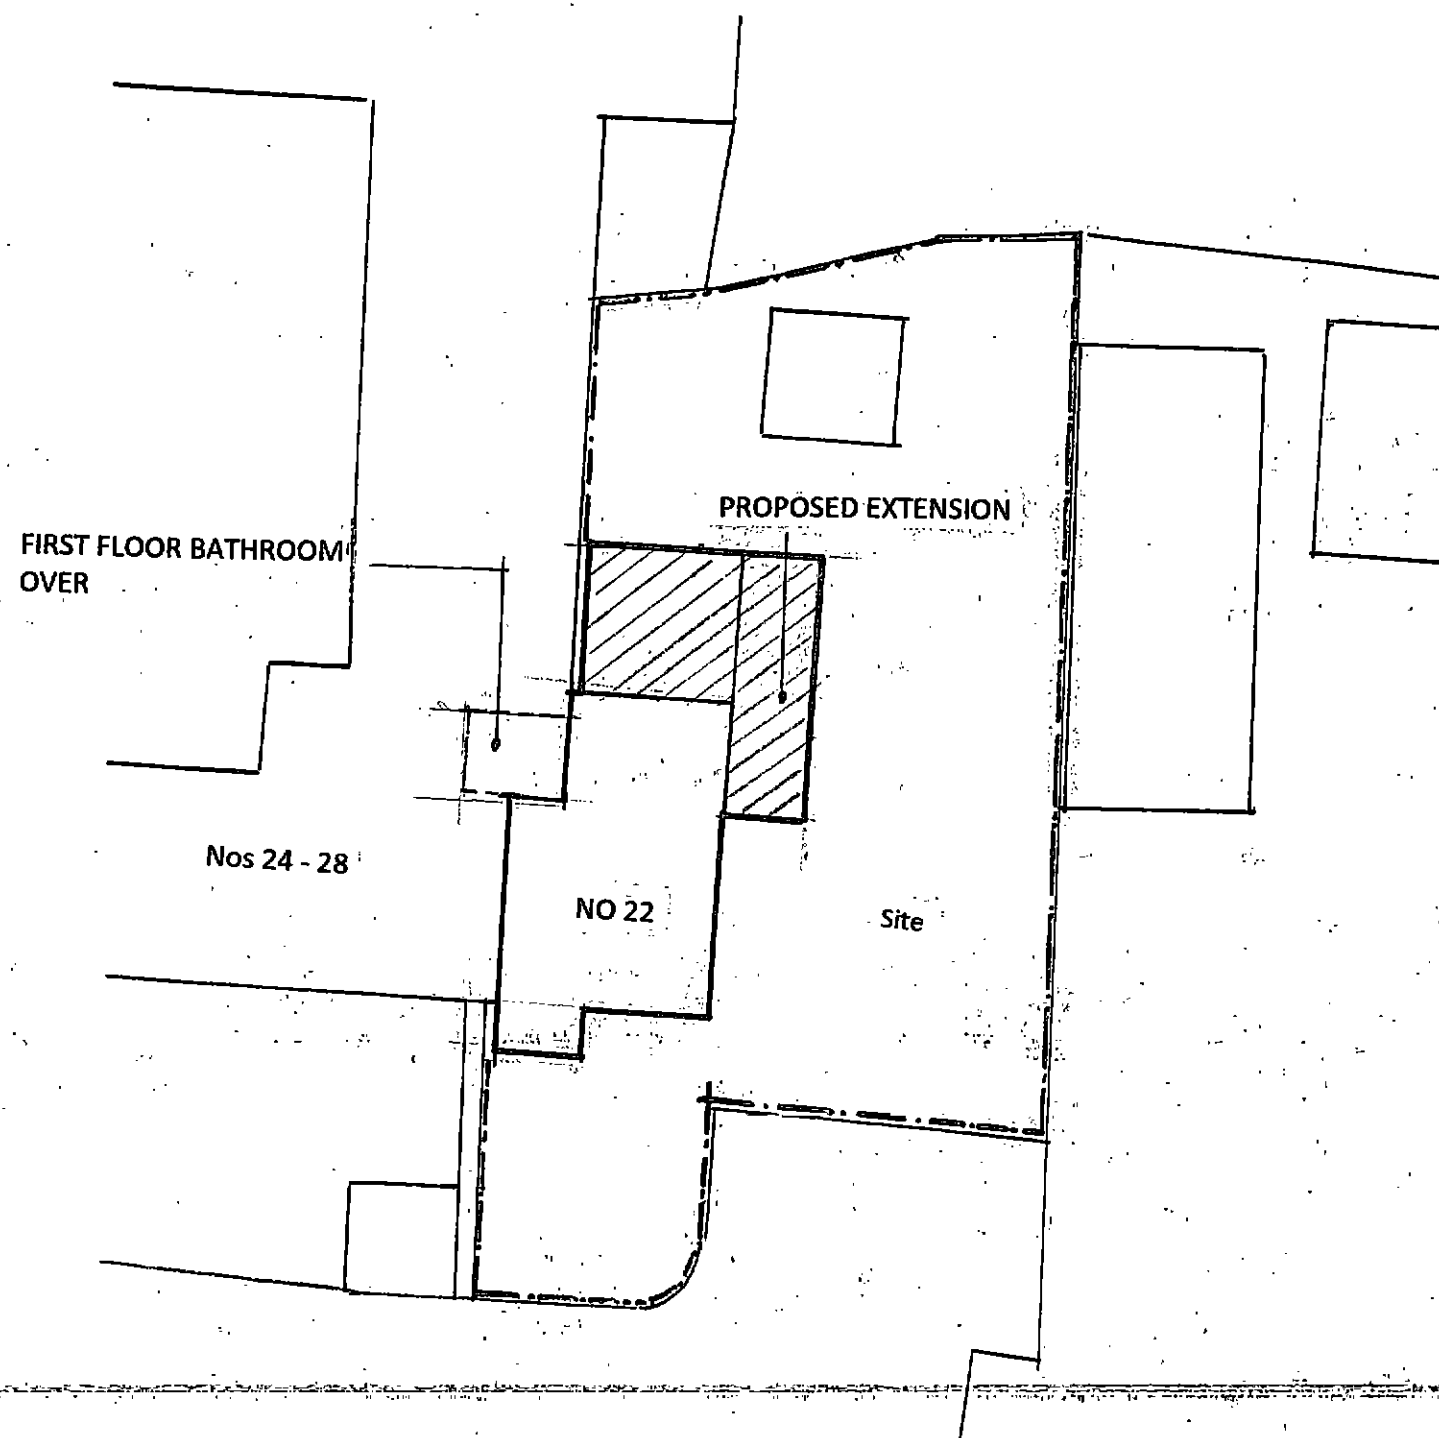

BLOCK PLAN SCALE 1 : 200

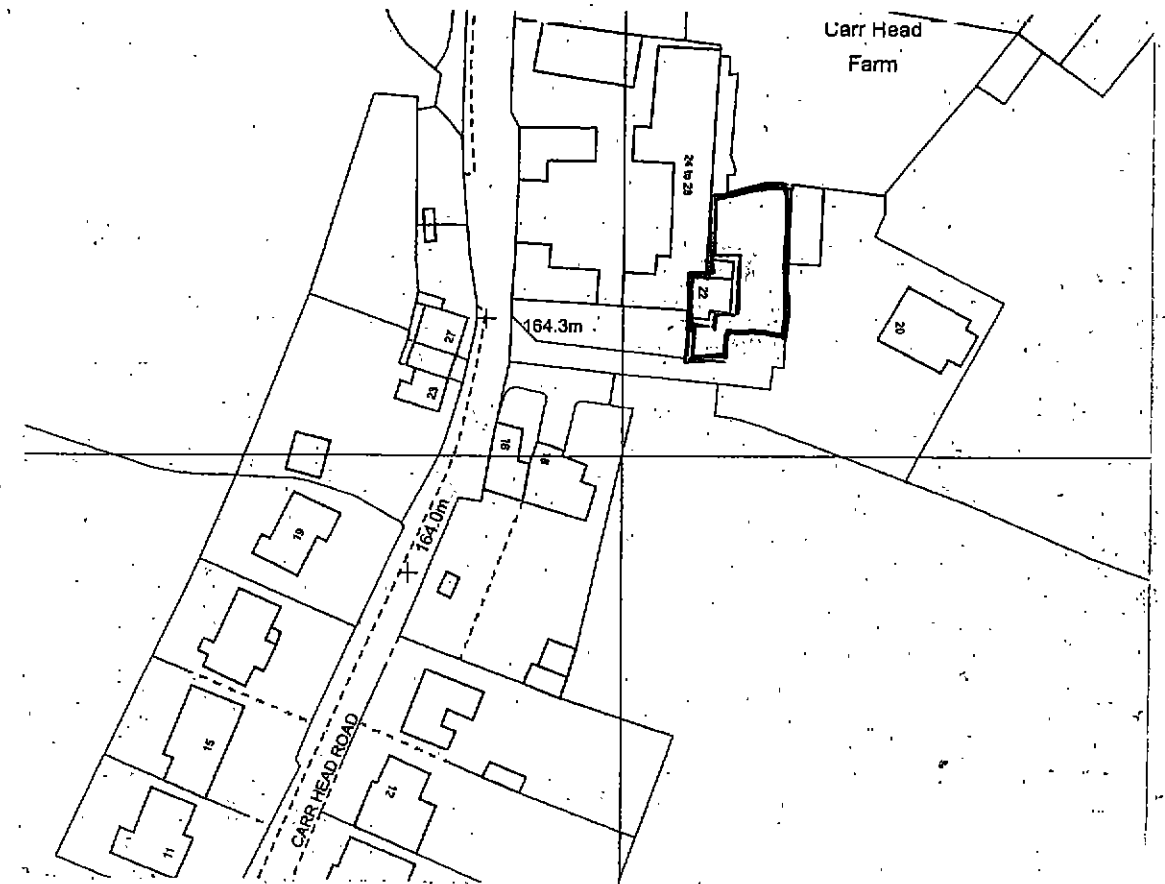

LOCATION PLAN - SCALE 1 : 1250

Project/Client
Proposed Extension to 22 Carr Head Road
Howbrook, Sheffield

Project No: 20/31 Drawing No: P0010

Drawing:
Location Plan and Block Plan

Scale: 1 : 1250 & 1 : 200 @ A3 Date: March 2021

Issued for:
HOUSEHOLDER PLANNING APPLICATION
architechnic consultancy
 87 TEMPLEGATE AVENUE, LEEDS LS15 0HL

Tel: 0113 3689470 Email: jain.cant@ntlworld.com