



2 PROPOSED NEW FENCE ELEVATION A
1:100

Replace fencing full length with new timber close boarded fence to 1800mm, high double sided and decorate along East boundary.

Replace fencing full length with new timber close boarded fence to 1800mm, high double sided and decorate along East boundary.

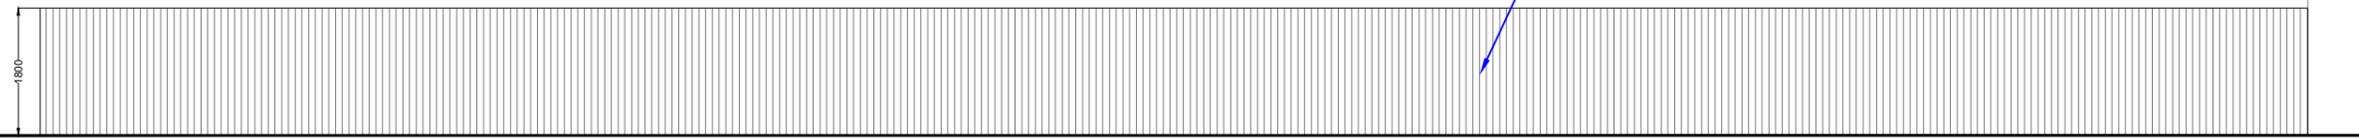

3 PROPOSED NEW FENCE ELEVATION B
1:100

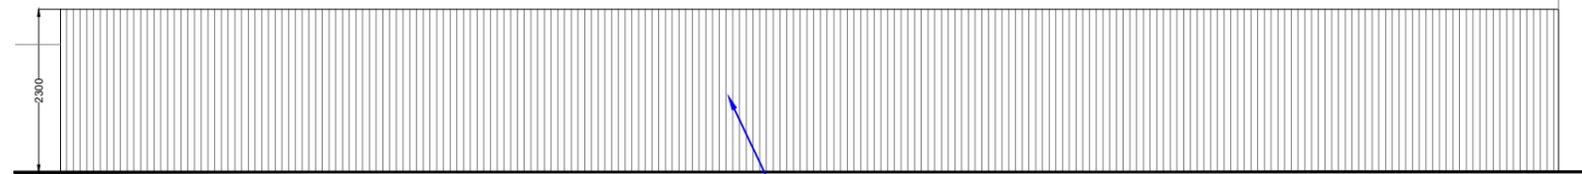

4 PROPOSED NEW FENCE ELEVATION C
1:100

New close boarded timber fence double sided to 2300mm high along South boundary and decorate. Colour: Traffic Grey RAL 7043


Replace fencing full length with new timber close boarded fence to 1800mm, high double sided and decorate along East boundary.

3 no. new AC units to be situated in rear yard, mounted on level concrete base. Units 1 & 2 stacked. See Space Engineering drawing CR3 for plant spec.


Replace fencing full length with new timber close boarded fence to 1800mm, high double sided and decorate along East boundary.

New close boarded timber fence double sided to 2300mm high along South boundary and decorate. Colour: Traffic Grey RAL 7043

Replace existing fascia boards with new UPVC panels. Redecorate existing where required. Colour Traffic Grey RAL 7043.

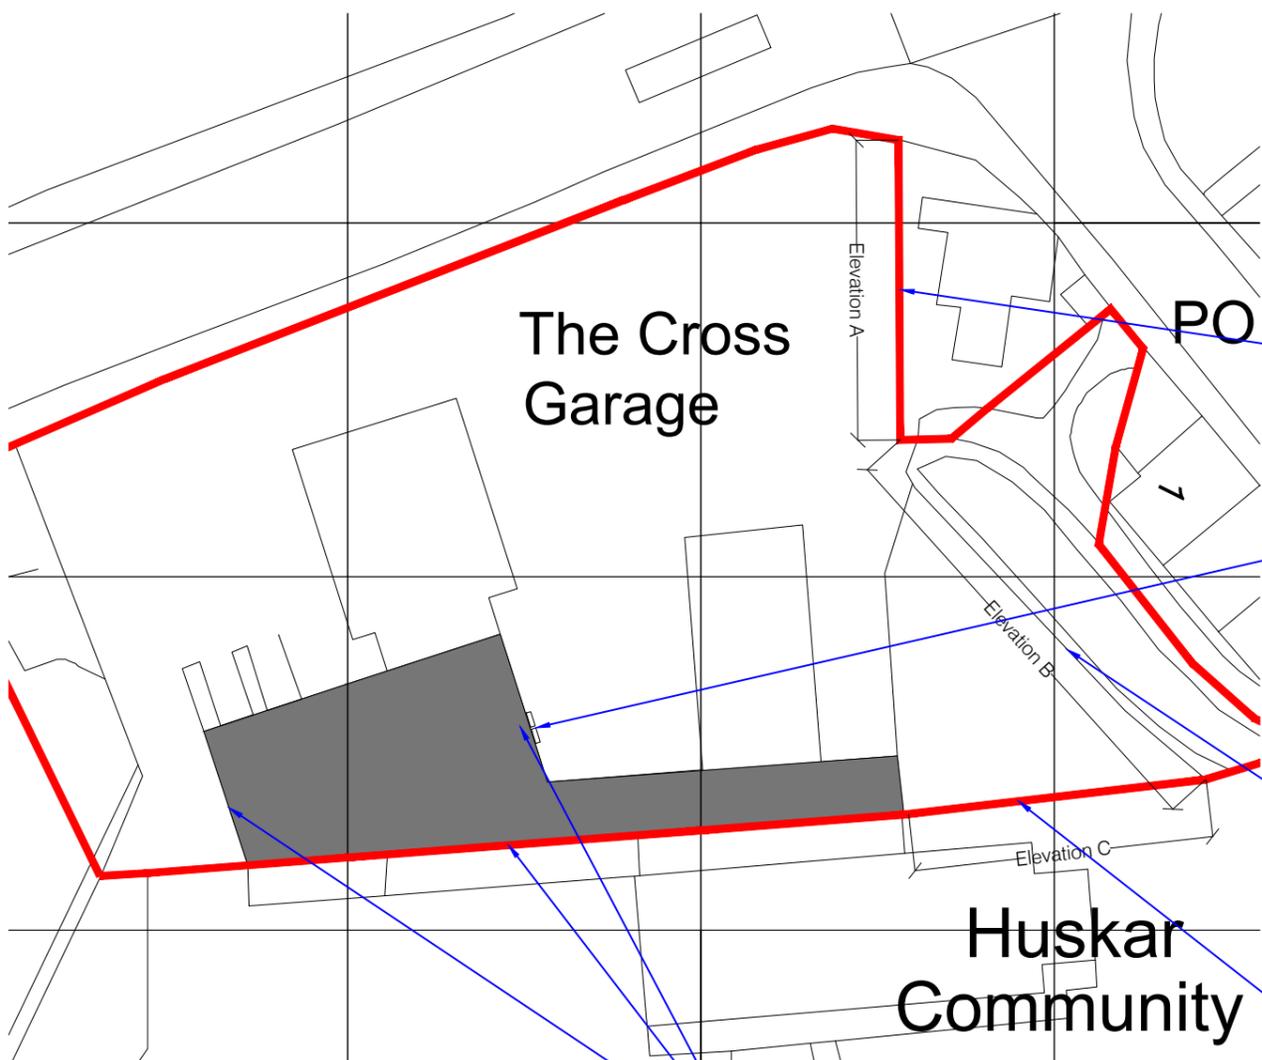

1 PROPOSED SITE PLAN
1:500

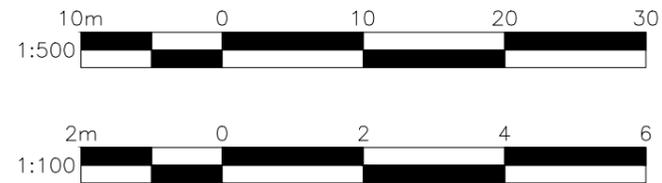

| REV | DATE | DESCRIPTION | DR | CH |
|-----|------|-------------|----|----|
| - | - | - | - | - |

PLANNING ISSUE

darntonB3
ARCHITECTURE

LEEDS
The Coach House, Monk Fryston Hall, Monk Fryston, Leeds, LS25 5DU.
T: 01977 681 001 www.darntonb3.com

CLIENT
TCG

PROJECT
Co operative Group
Petrol dearnside

DRAWING
Proposed Site Plan

SCALE @ A3
1:500

DRAWN
TJL

CHECKED
TC

CREATION DATE
22.11.19

REVISION

DARNTONB3 DRAWING NO.
13798 - DB3 - B01 - 00 - DR - A - 90002

PROJECT NO - COMPANY - ZONE - LEVEL - TYPE - ROLE - NUMBER

© COPYRIGHT: ALL RIGHTS RESERVED.
THIS DRAWING IS TO BE READ IN CONJUNCTION WITH ALL OTHER RELEVANT DRAWINGS PREPARED BY CONSULTANTS AND SUB-CONTRACTORS.

THIS DRAWING MUST NOT BE USED FOR CONSTRUCTION UNLESS ISSUED FOR CONSTRUCTION.
REPORT ANY DISCREPANCIES TO THE ARCHITECT OR REPRESENTATIVES THEREOF.
DARNTONB3 LTD WORK TO A MANAGEMENT SYSTEM WHICH IS APPROVED TO ISO 9001 BY LQA - CERTIFICATE NUMBER LQA-0947162