




NORTH ELEVATION
1:100


WEST ELEVATION
1:100

SOUTH ELEVATION
1:100

EAST ELEVATION
1:100

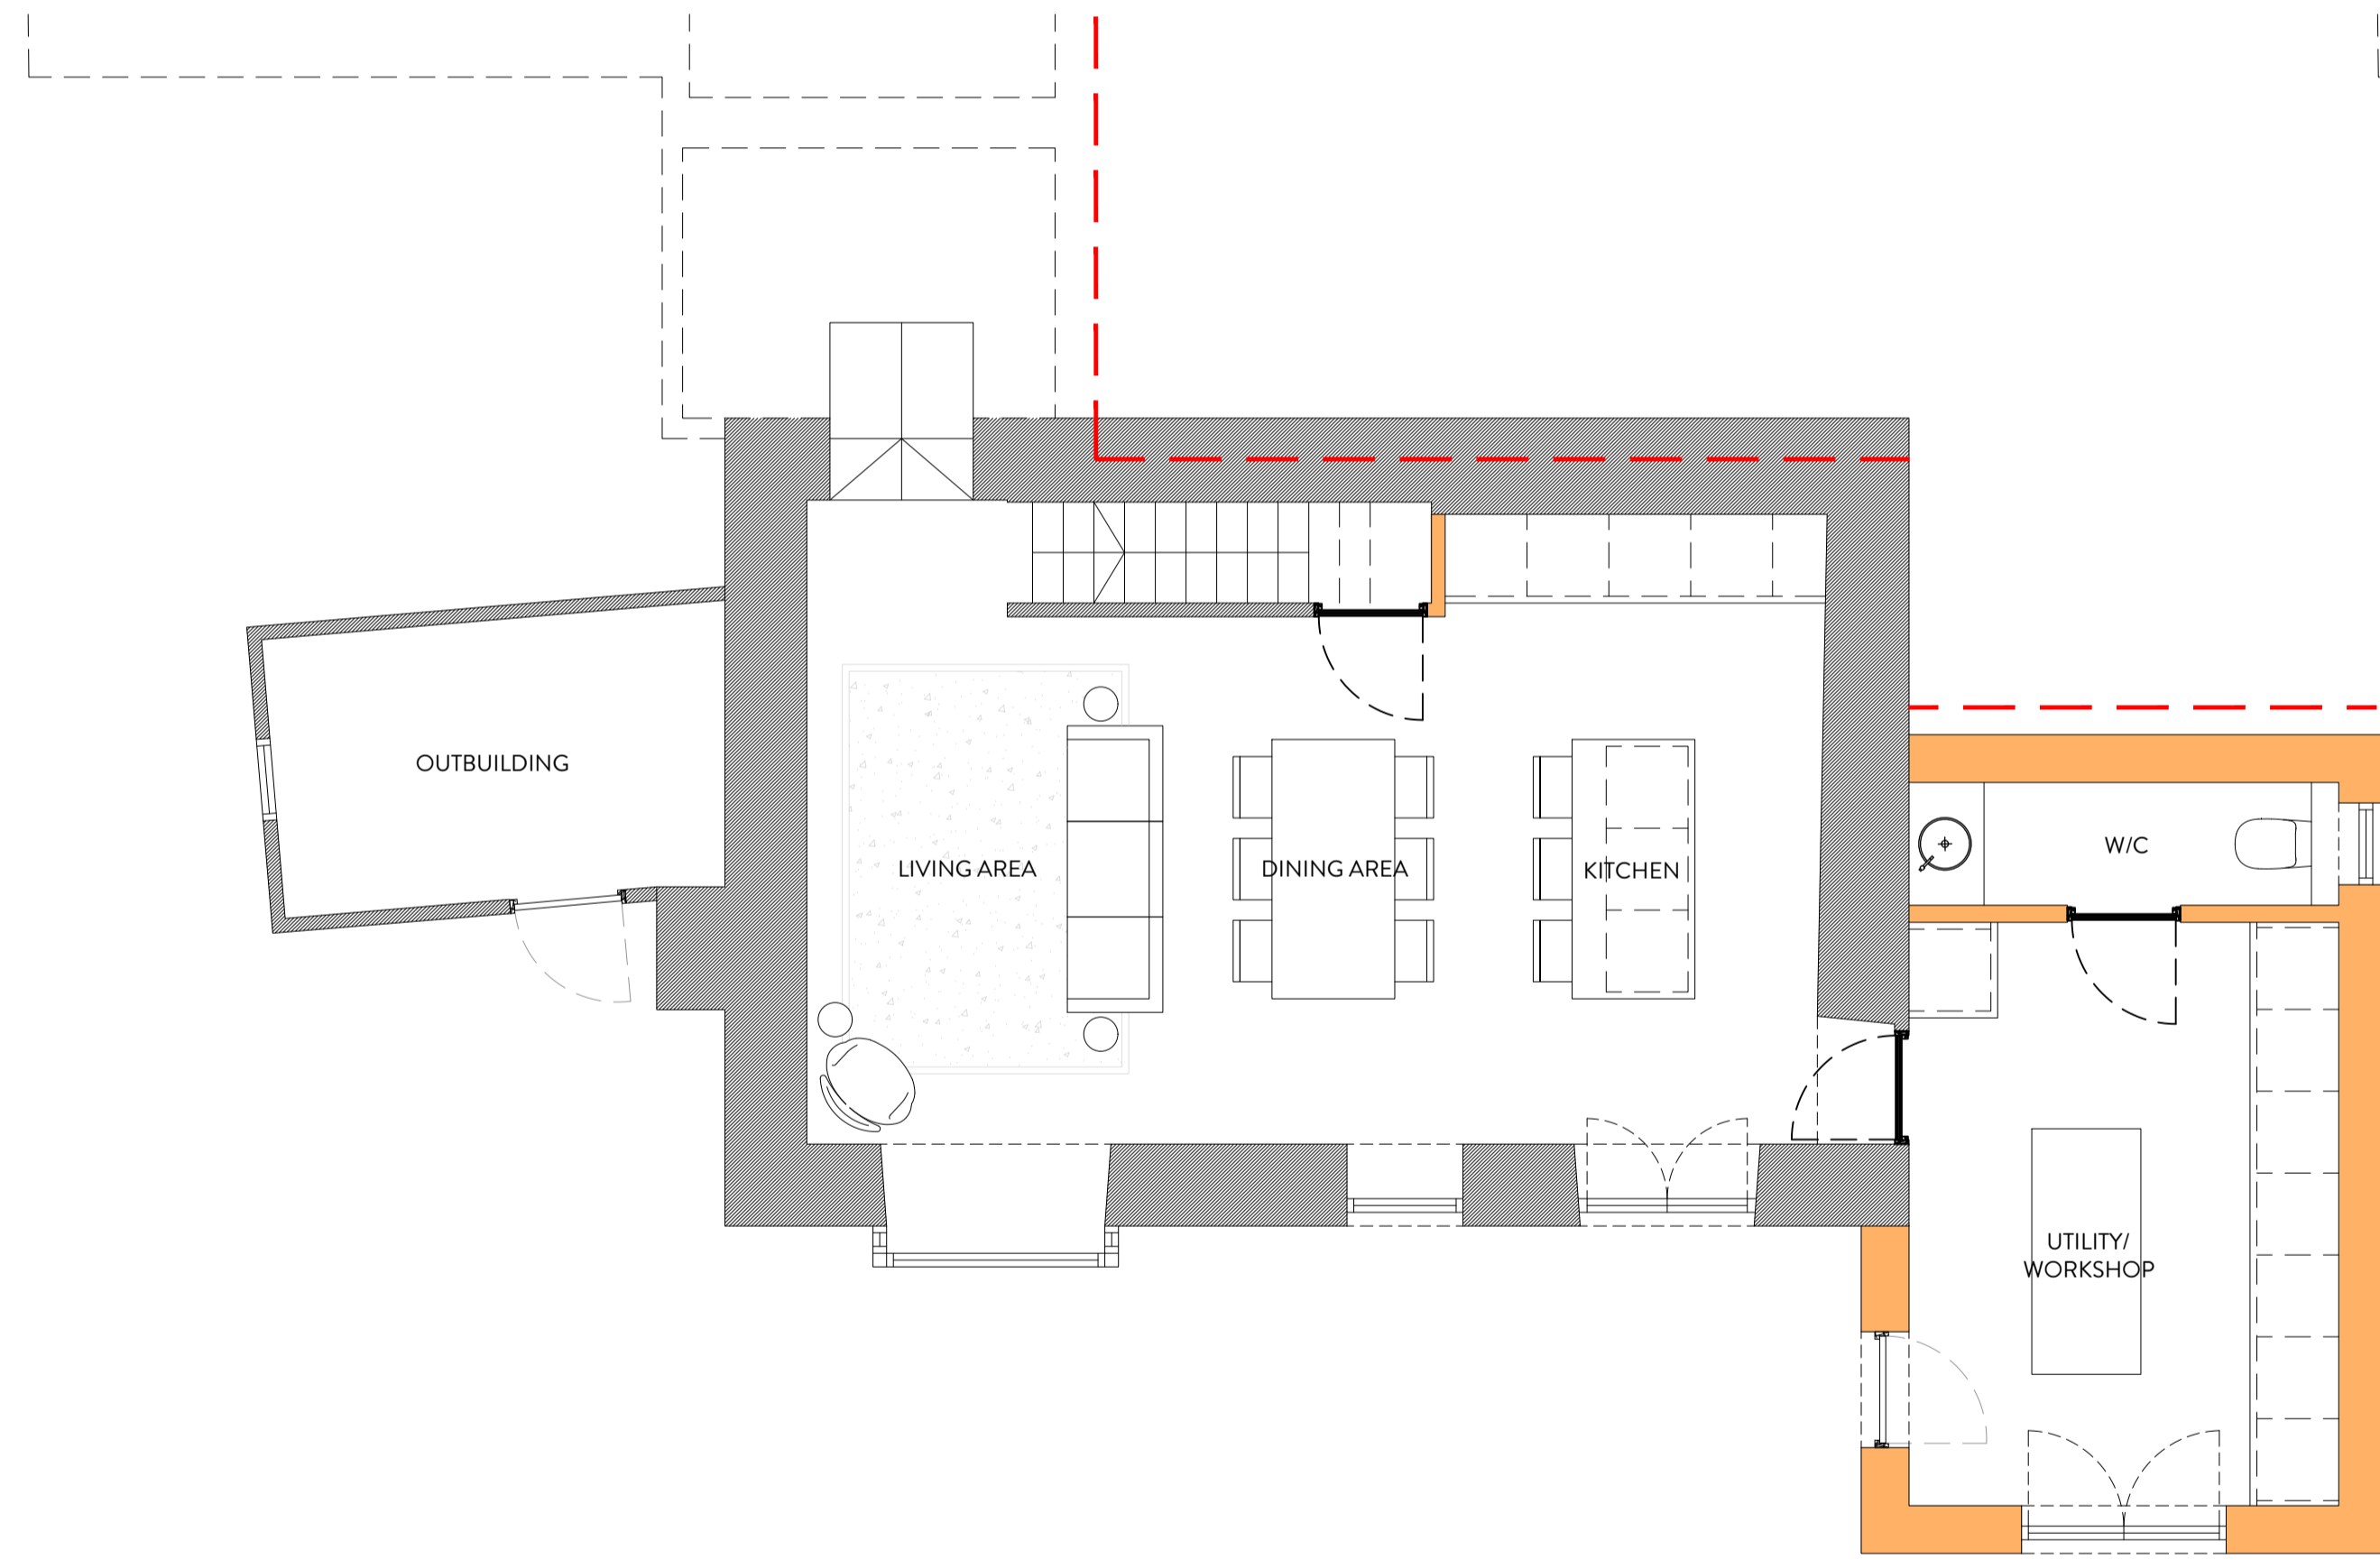

GROUND FLOOR PLAN
1:50

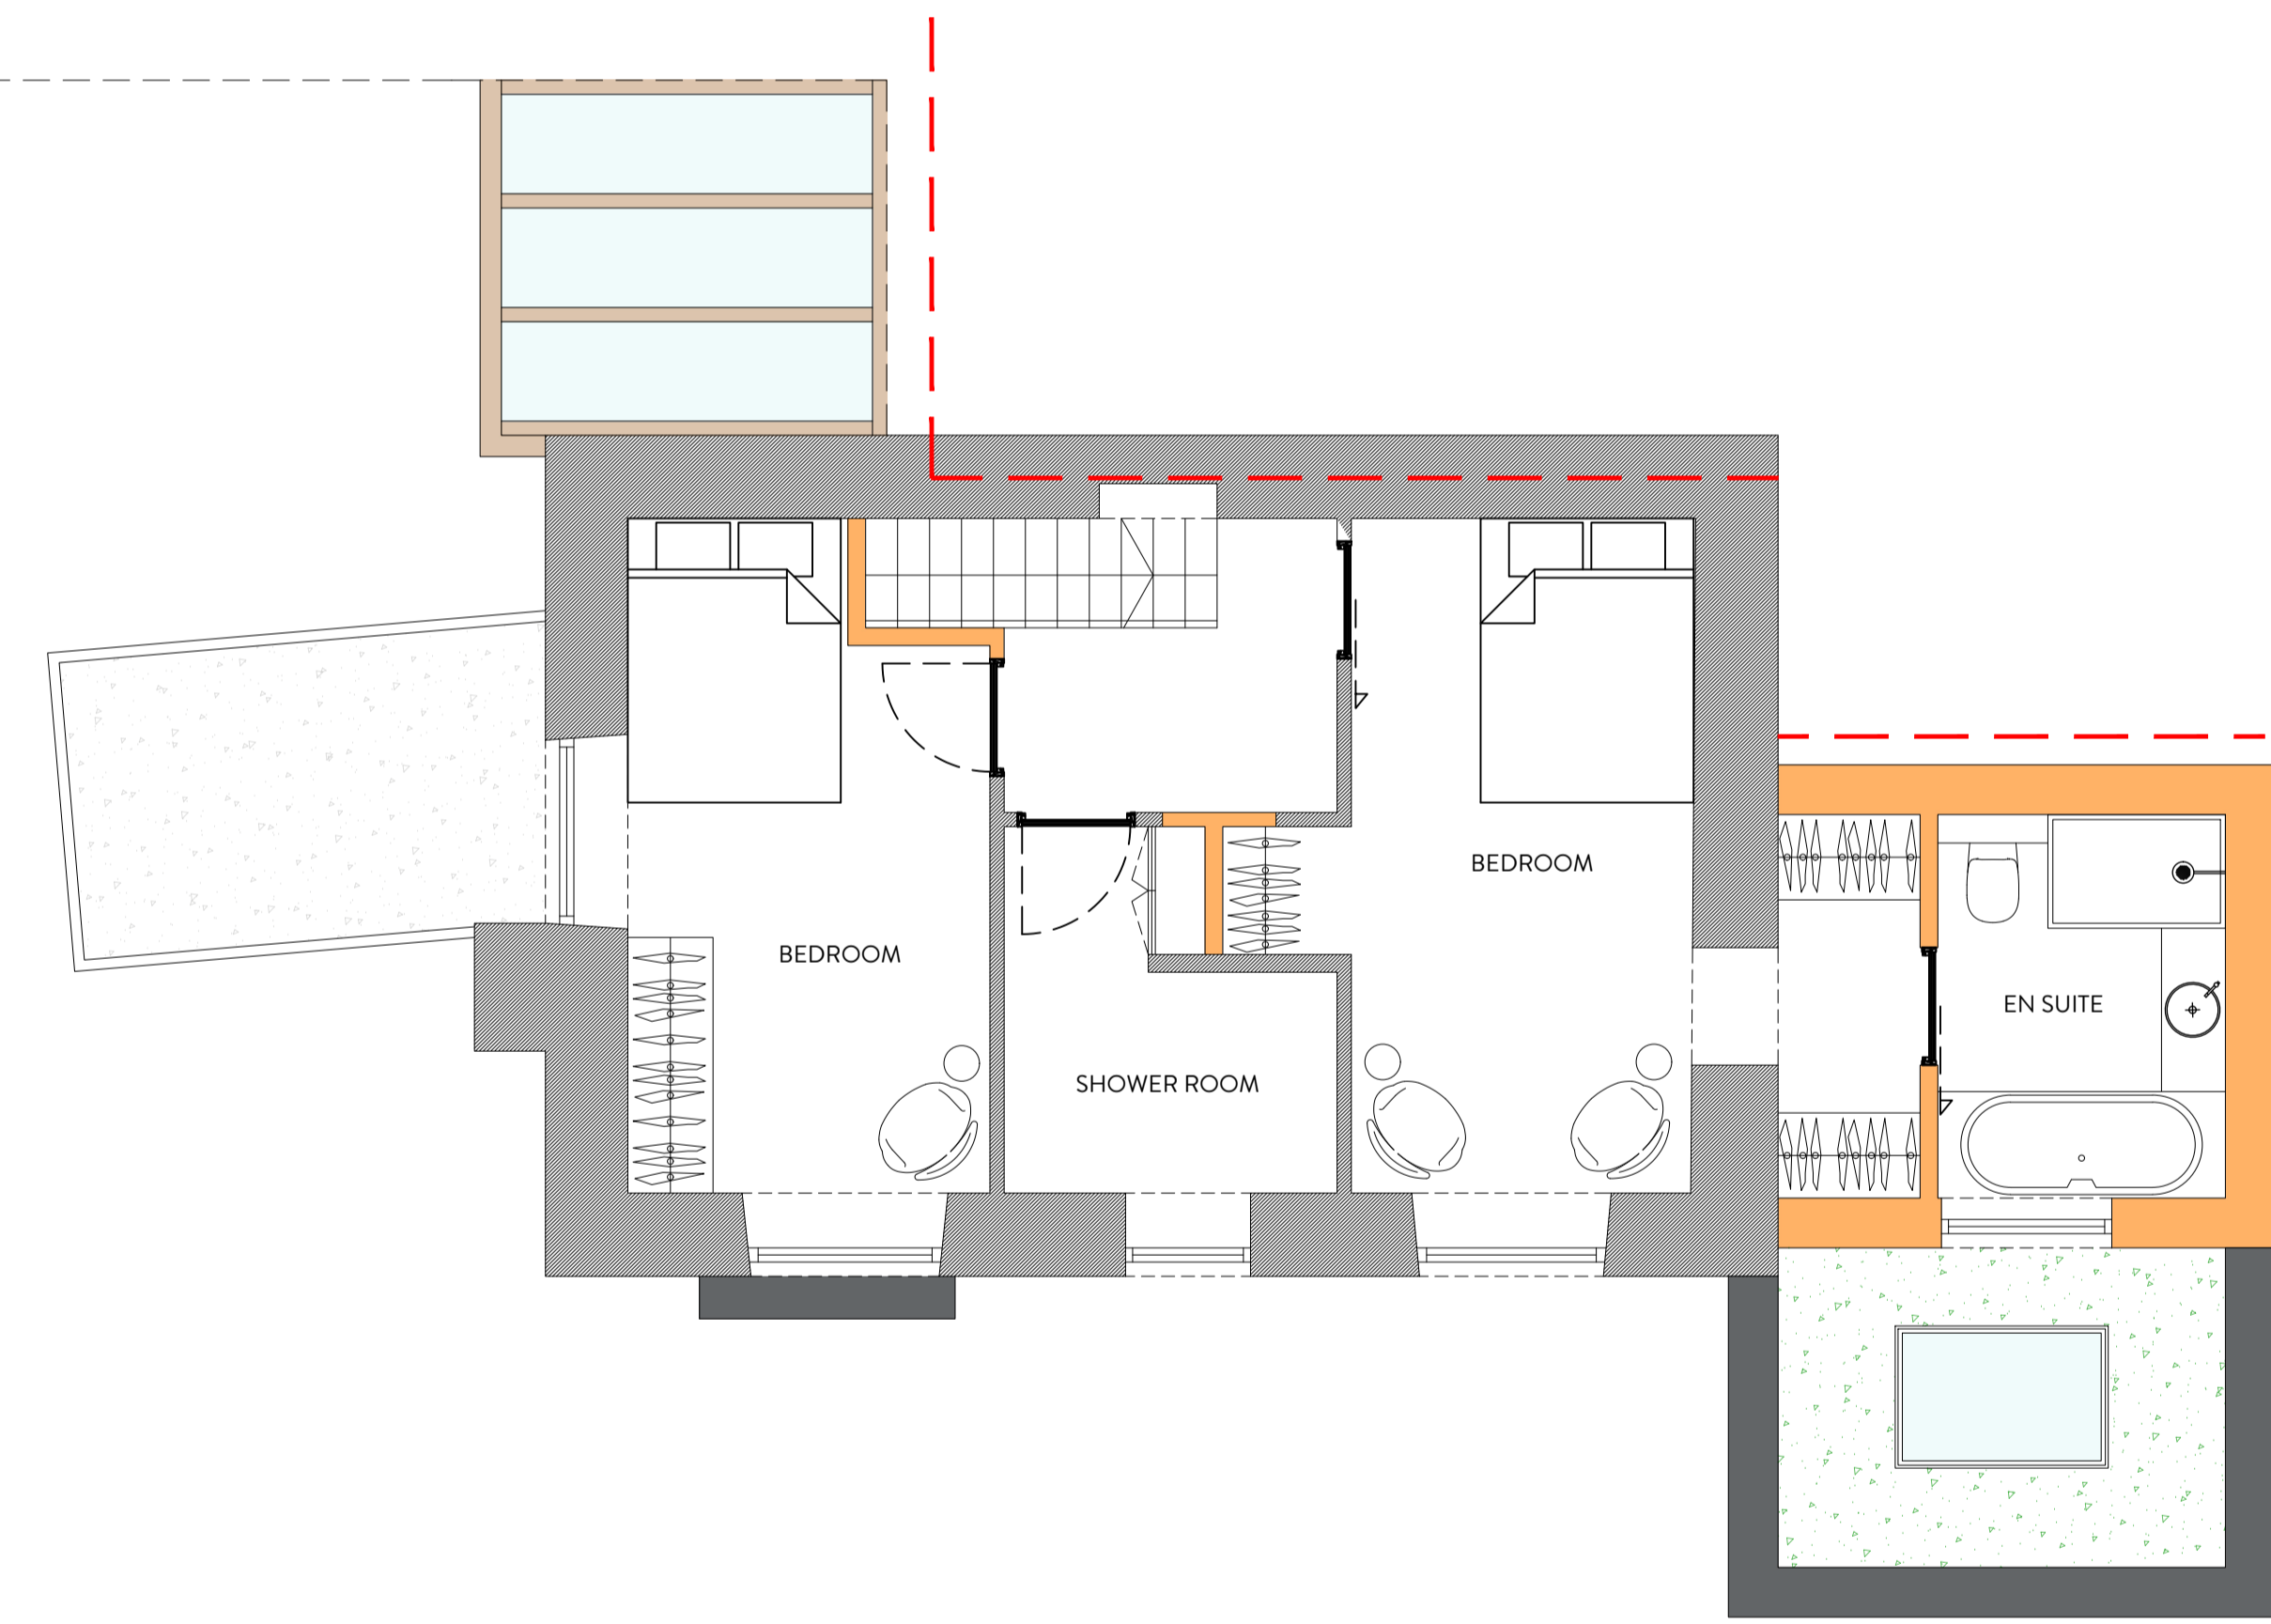

FIRST FLOOR PLAN
1:50



2022
Best of Houzz
Service



2019
Build
Architecture
Awards

REVISION	DESCRIPTION	DATE	NOTES
A	ALTERATIONS TO PLANNERS COMMENTS	05/06/26	

PLANNING DRAWING ORANGE DESIGN STUDIO. ARCHITECTURAL PRACTICE hello@orangedesignstudio.co.uk 59A, Huddersfield Road, Mirfield, WF14 8AA orangedesignstudio.co.uk 01924 650930 <small>COPYRIGHT © ORANGE DESIGN STUDIO LIMITED</small>		PROJECT TITLE 5 CLIFFE HILL LANE DRAWING TITLE PROPOSED GA SCALE 1:50 DRAWN EG CHECKED JH DATE 11/03/26 PAPER SIZE A1 DWG NUMBER (20)001 PROJECT REFERENCE ODS 25/1105 REVISION A CLIENT MR & MRS BOTTOMLEY	
--	--	---	--