


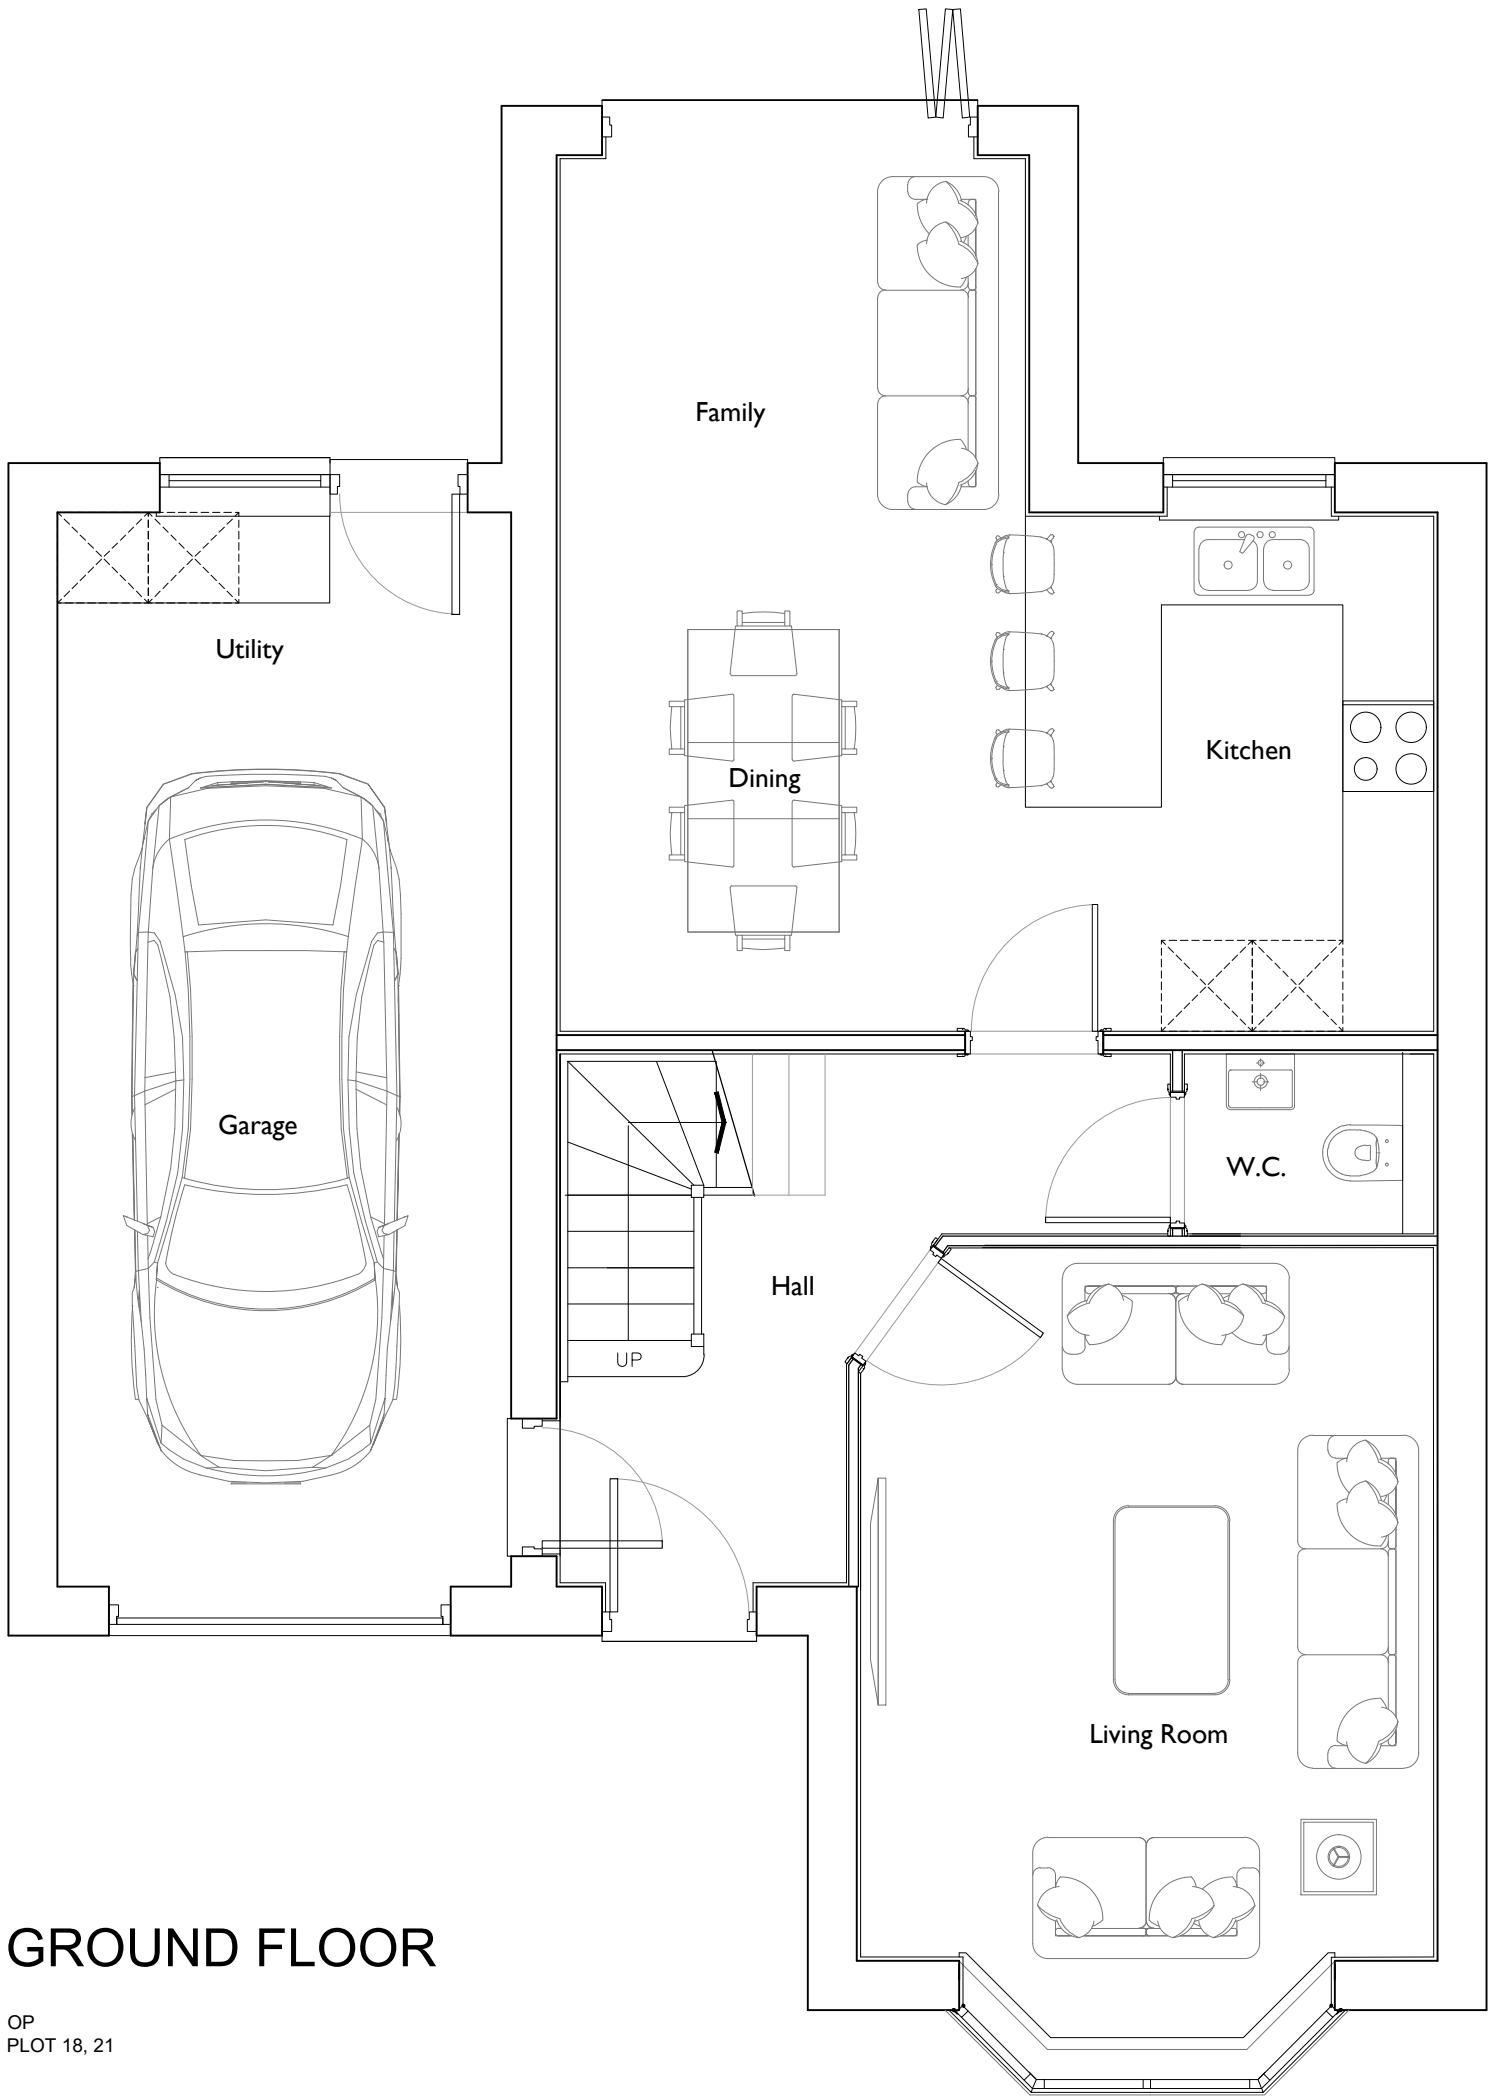

GROUND FLOOR

OP
PLOT 18, 21

Date	Description	Rev	House Type	Thorpe Arch Grange	Scale @ A3	1:50	Date	18/03/21
			N404	Walton Road	Drawn	JL	Checked	
			Ground Floor Plan	Thorp Arch				
			Site	LS23 7BA	Drawing No.	TS-N404.01	Rev.	
			Thurlstone					
				01937 543599				
				www.newethomes.co.uk				

