






Front Elevation
Scale 1:100

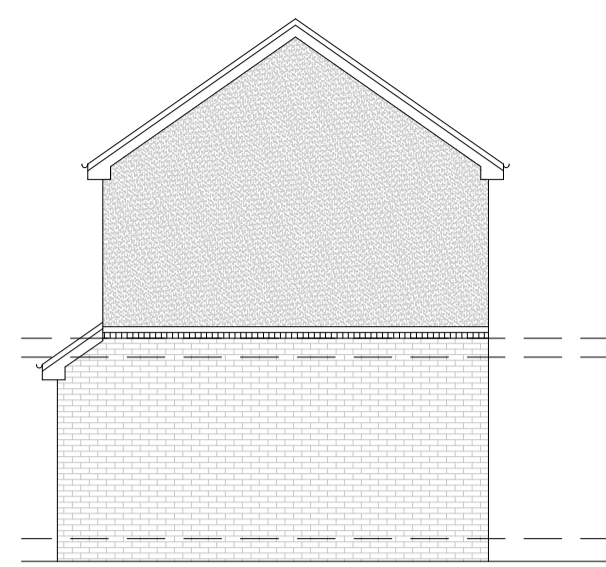



Side Elevation
Scale 1:100

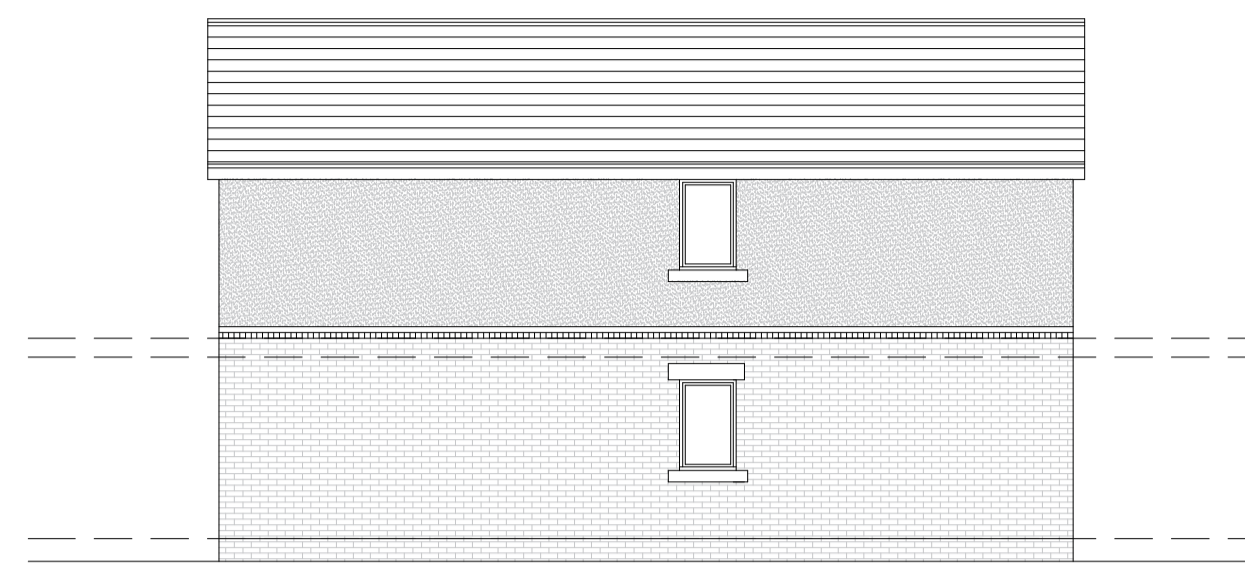

Rear Elevation
Scale 1:100

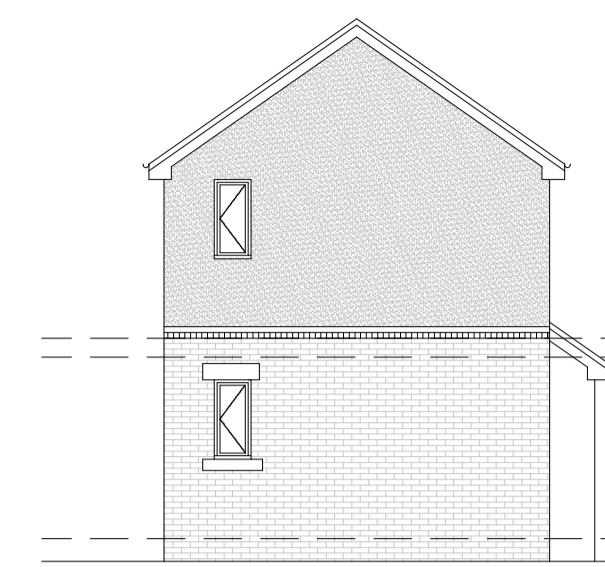


Side Elevation
Scale 1:100

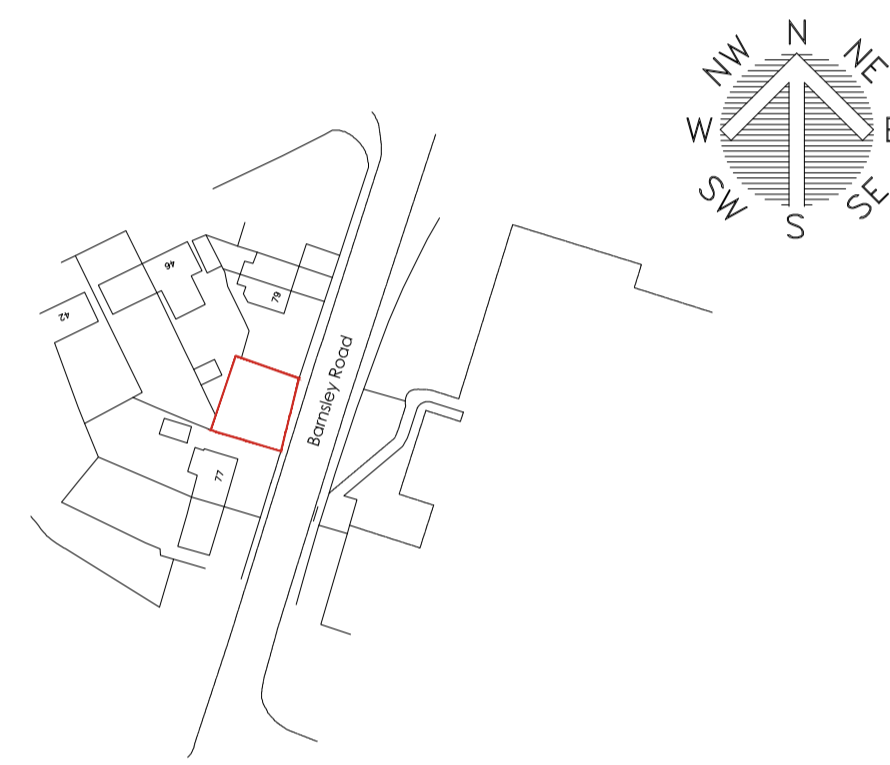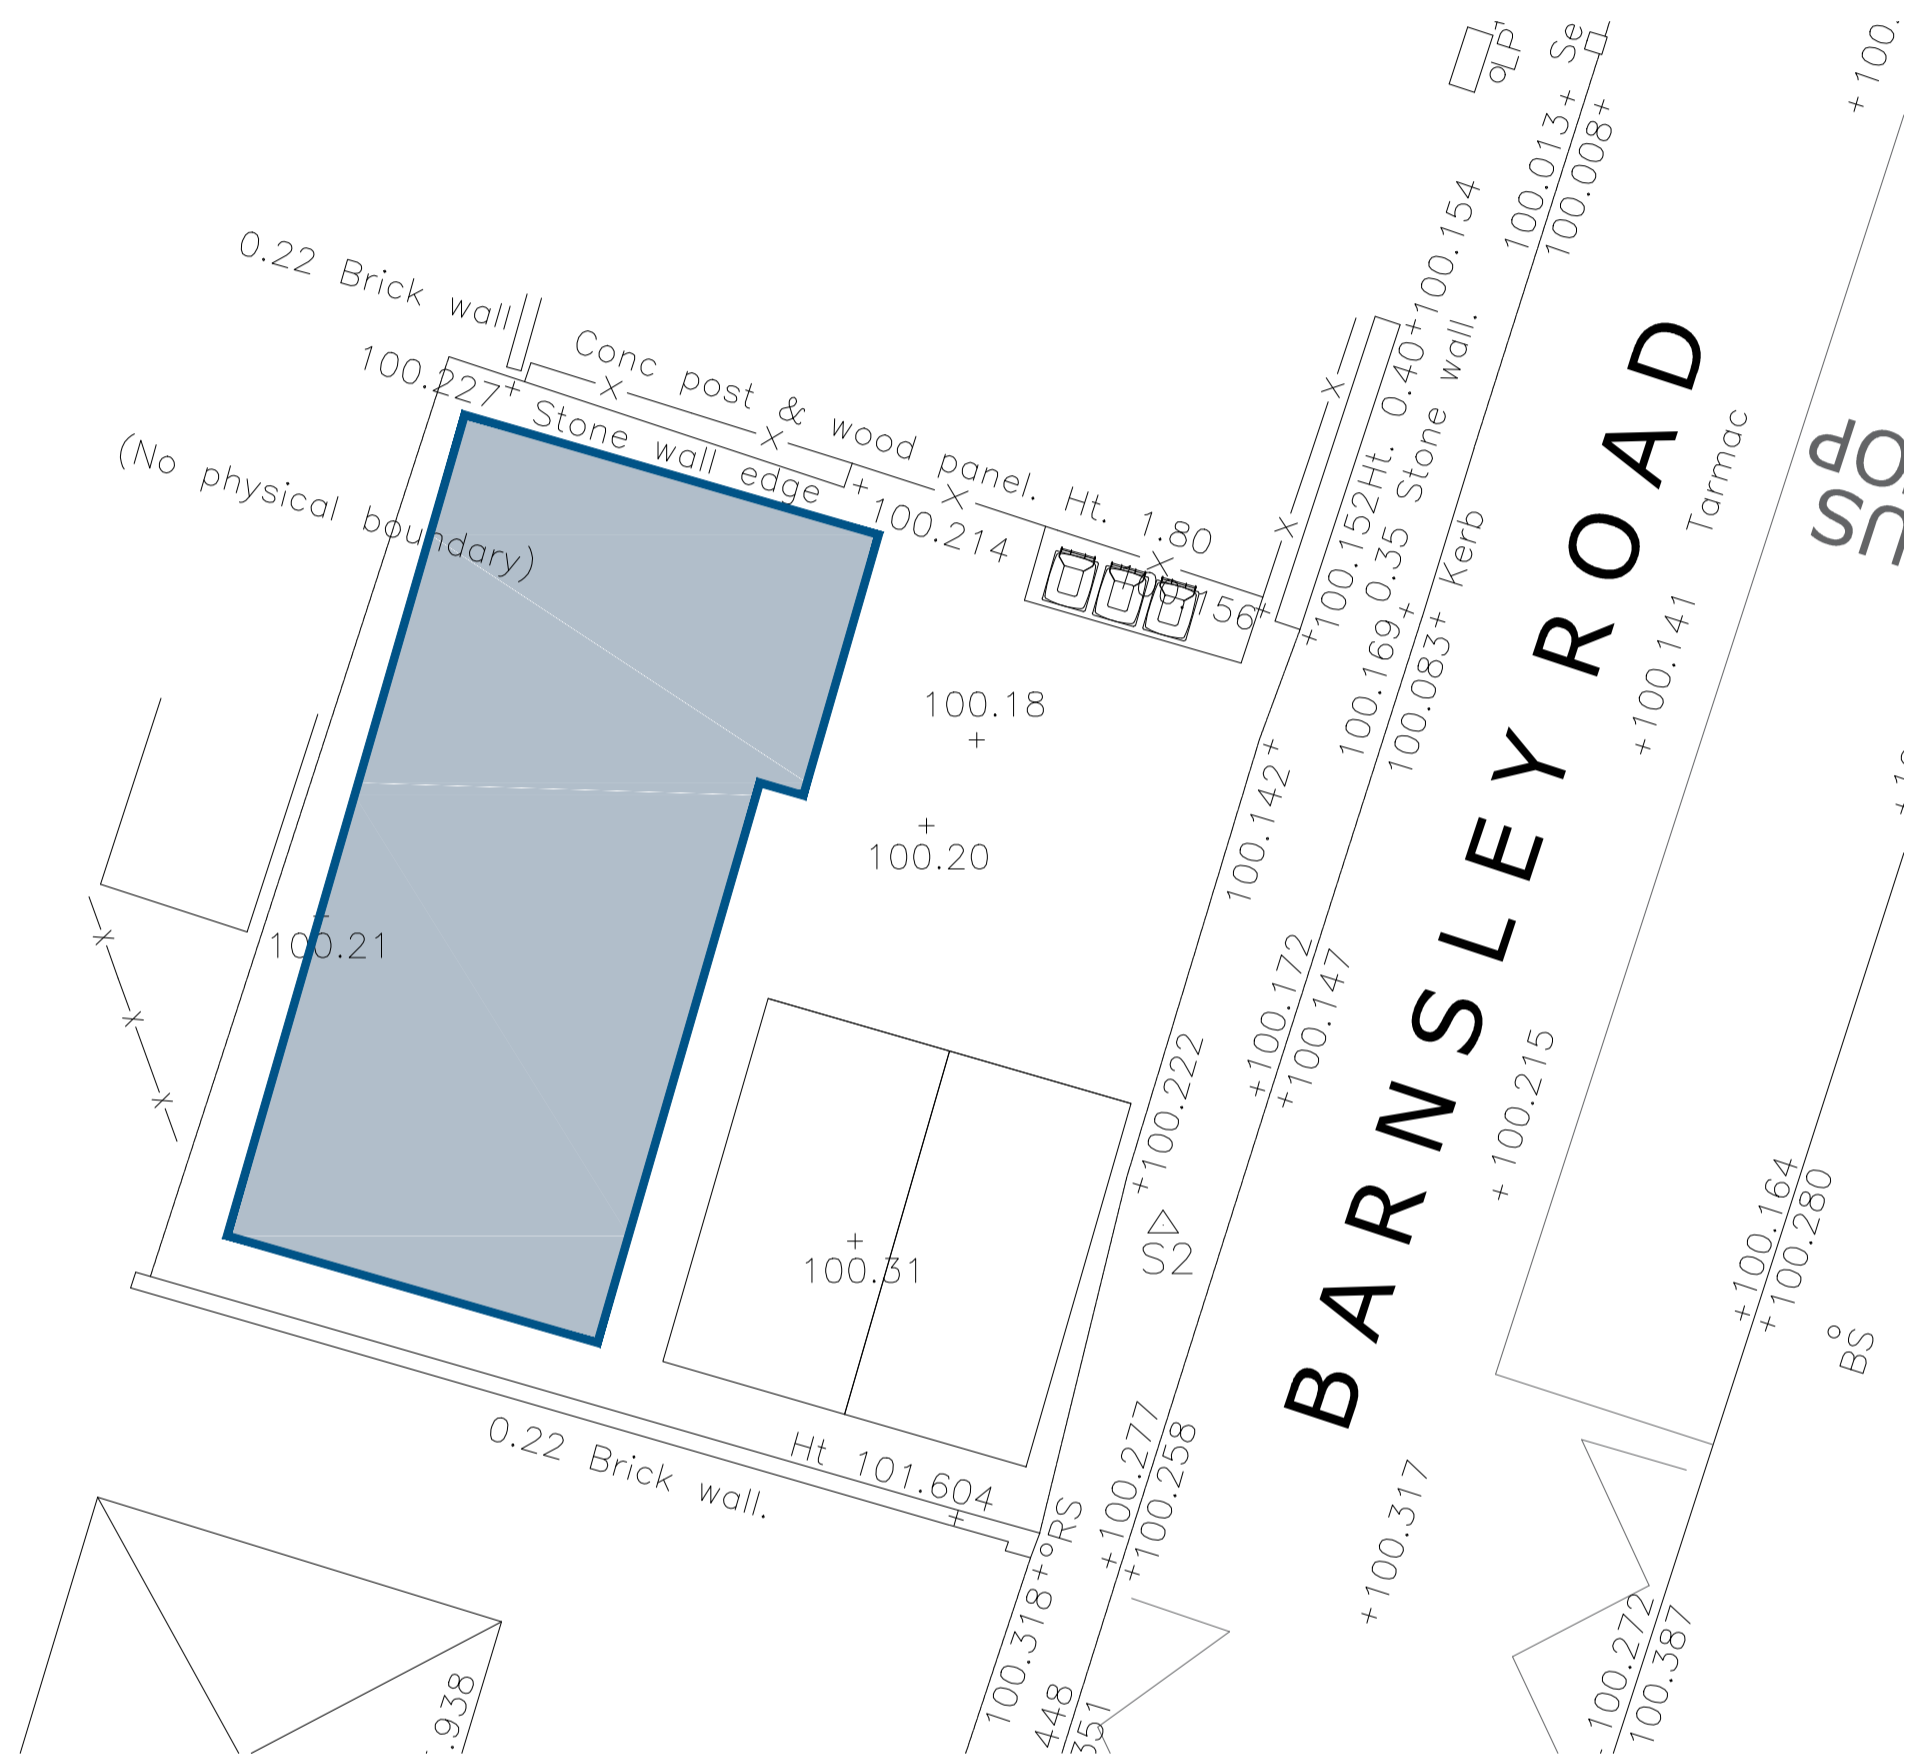


Location Plan
Scale 1:1250



Site Plan
Scale 1:500

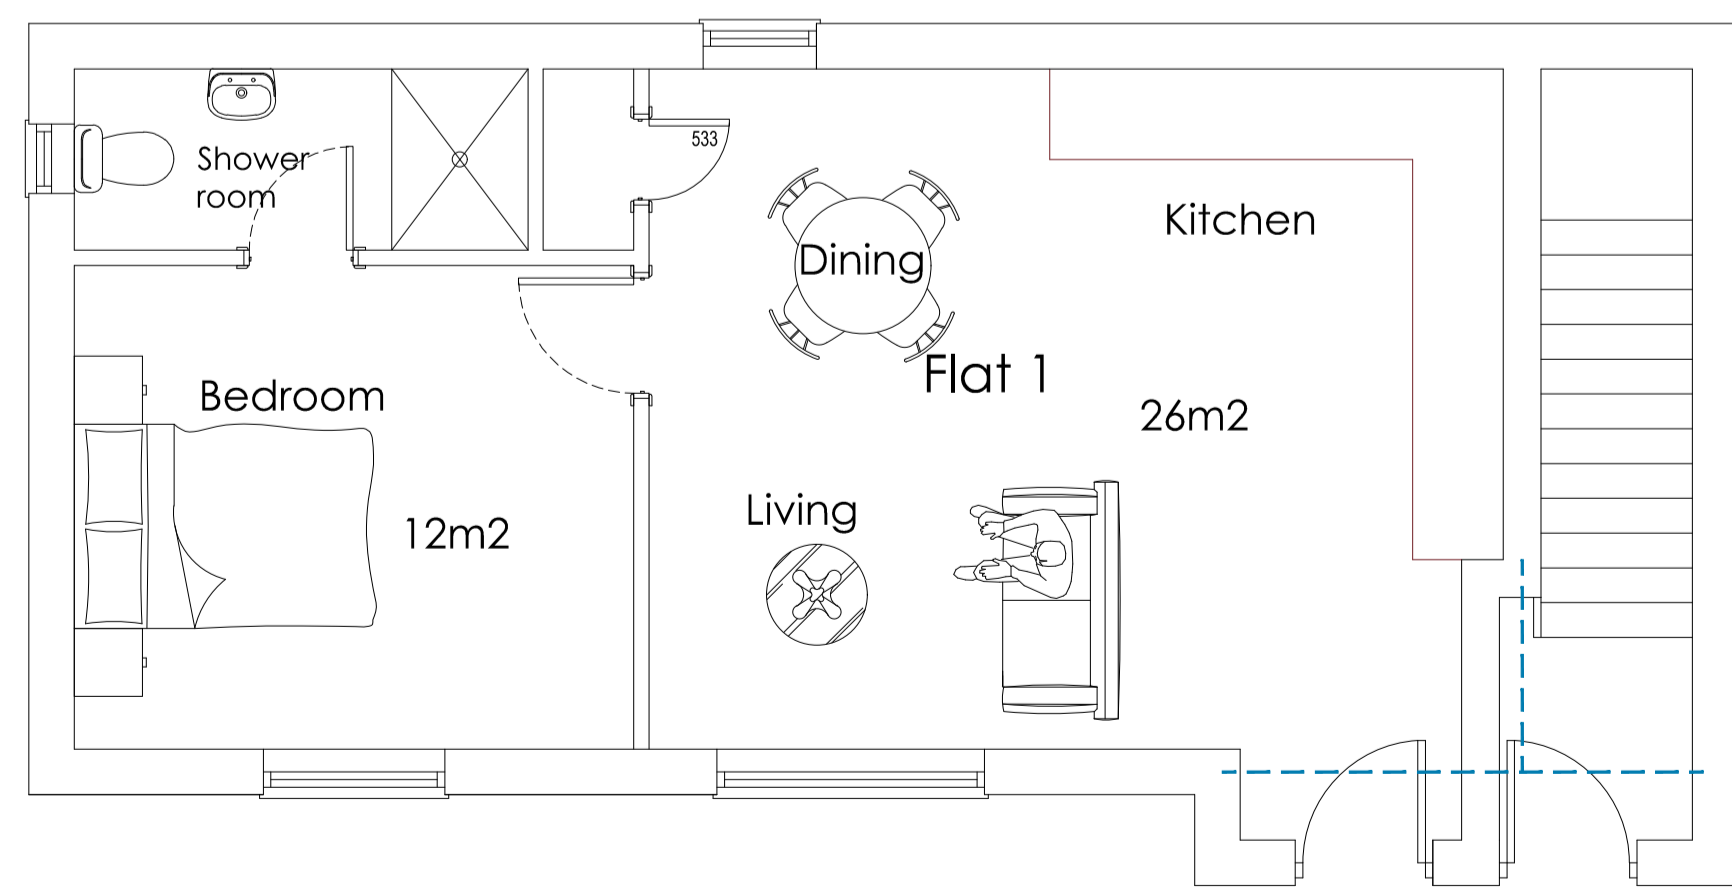

Ground Floor Plan
Scale 1:50

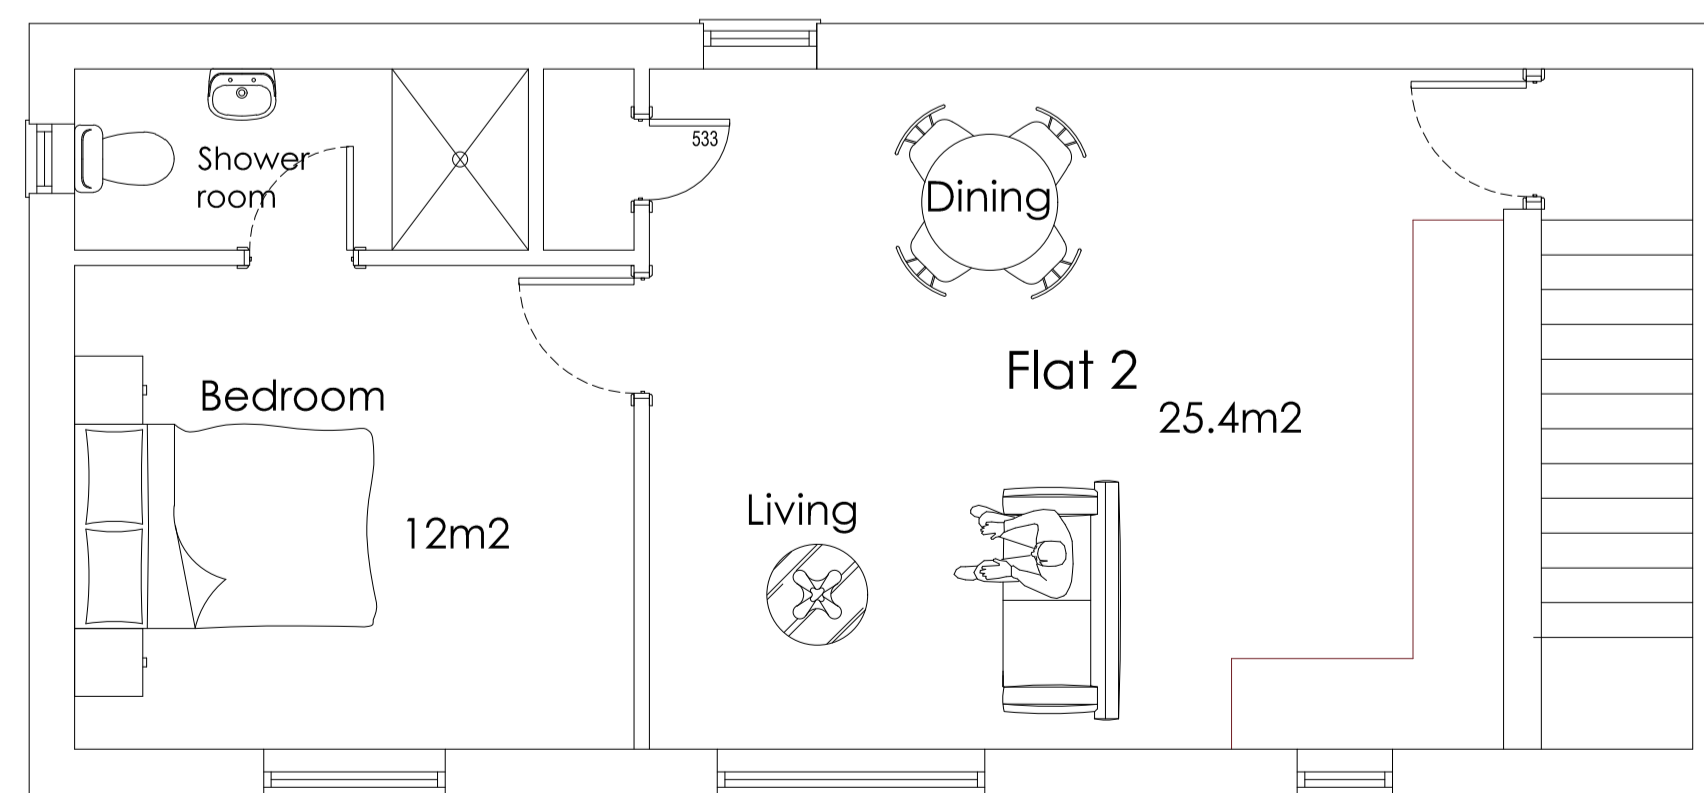

First Floor Plan
Scale 1:50

		OFFICE ONE, 34 VICTORIA ROAD, BARNSELEY, S70 2BU		Phone: 01226 208482 Email: info@whiteaguspартnership.co.uk Web: www.whiteaguspартnership.co.uk	
ARCHITECTURAL SERVICES					
Project: PROPOSED DEVELOPMENT LAND ADJ 77 BARNSELEY RD BARNSELEY, S75 3JS			Client: MR A. NICHOLSON		
Drawing Title: PLANS & ELEVATIONS		Date: MARCH 2019	Scale: 1:50 @ A1		
Ref: 18-126	Dwg. No. 01	Rev. B			
Date: 20/05/2019	Suffix: A	Description: REVISED FOR PLANNING	Date: 05/06/2019	Suffix: B	Description: REVISED TO CLIENTS REQUIREMENTS