


**PROPOSED FIRST FLOOR PLAN**  
Scale 1:50

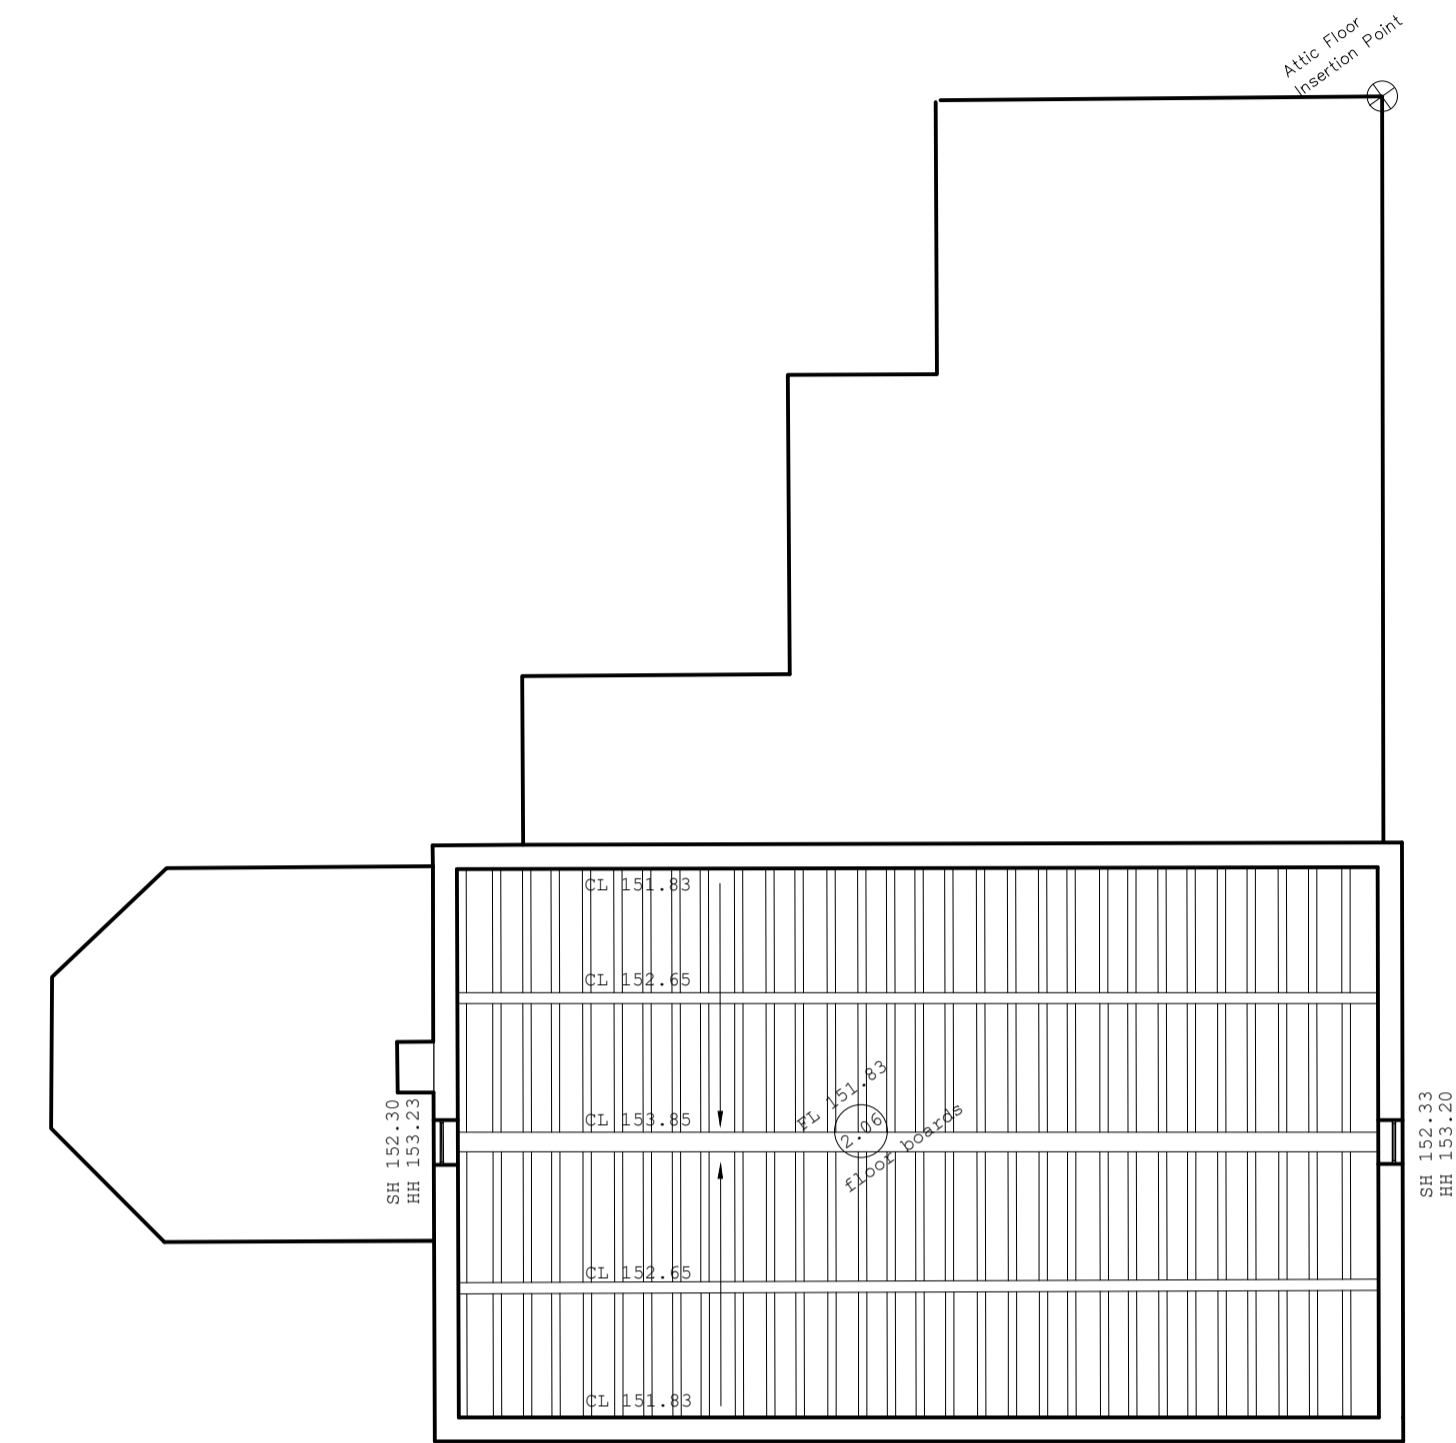

**EXISTING FIRST FLOOR PLAN**  
Scale 1:100

			OFFICE ONE, 34 VICTORIA ROAD, BARNSELEY, S70 2BU			Phone: 01226 208482 Email: info@whiteagus.co.uk Web: www.whiteagus.co.uk		
<b>Project:</b> PROPOSED EXTENSION HUDROYD FARM, GENN LANE BARNSELEY, S70 6NW				<b>Client:</b> MR & MRS COOPER				
<b>Drawing Title:</b> FIRST FLOOR				<b>Date:</b> AUGUST 2023		<b>Scale:</b> 1:100 @ A1		
<b>Ref:</b> 23-027				<b>Dwg. No.:</b> 04		<b>Rev.:</b> C		
<b>Date</b>	<b>Suffix</b>	<b>Description</b>	<b>Date</b>	<b>Suffix</b>	<b>Description</b>			
19/09/2023	A	DESIGN REVISED						
22/02/2024	B	REVISED FOR PLANNING						
08/10/2024	C	REVISED FOR PLANNING						