



Notes:
1. Setting out to be the responsibility of contractor.
2. Contractor to pay particular attention to pitch of roof and headroom at stairs.
3. Any discrepancies to be reported to Colne Valley Design.

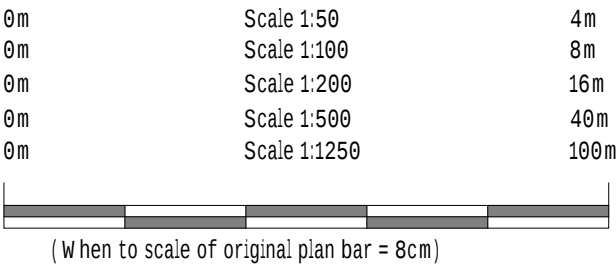


Proposed sectional south facing elevation A - A (1:100)


I'll add the new garden room
onto sections once size etc
agreed

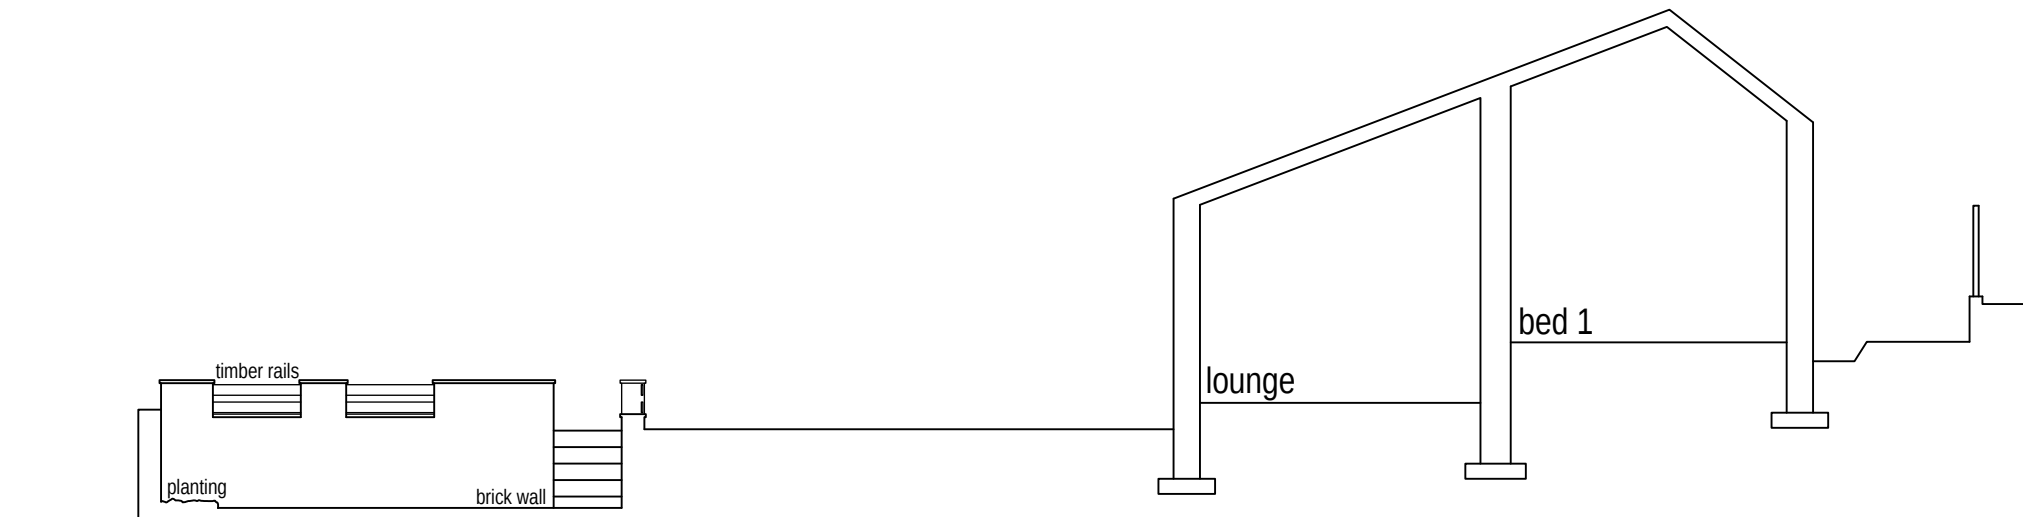


Proposed sectional east facing elevation B - B (1:100)

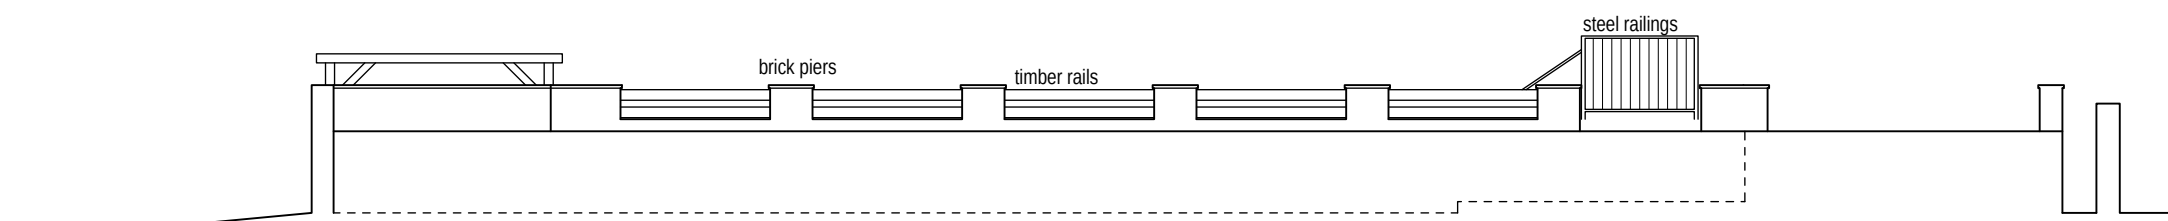

Proposed sectional north facing elevation C - C (1:100)

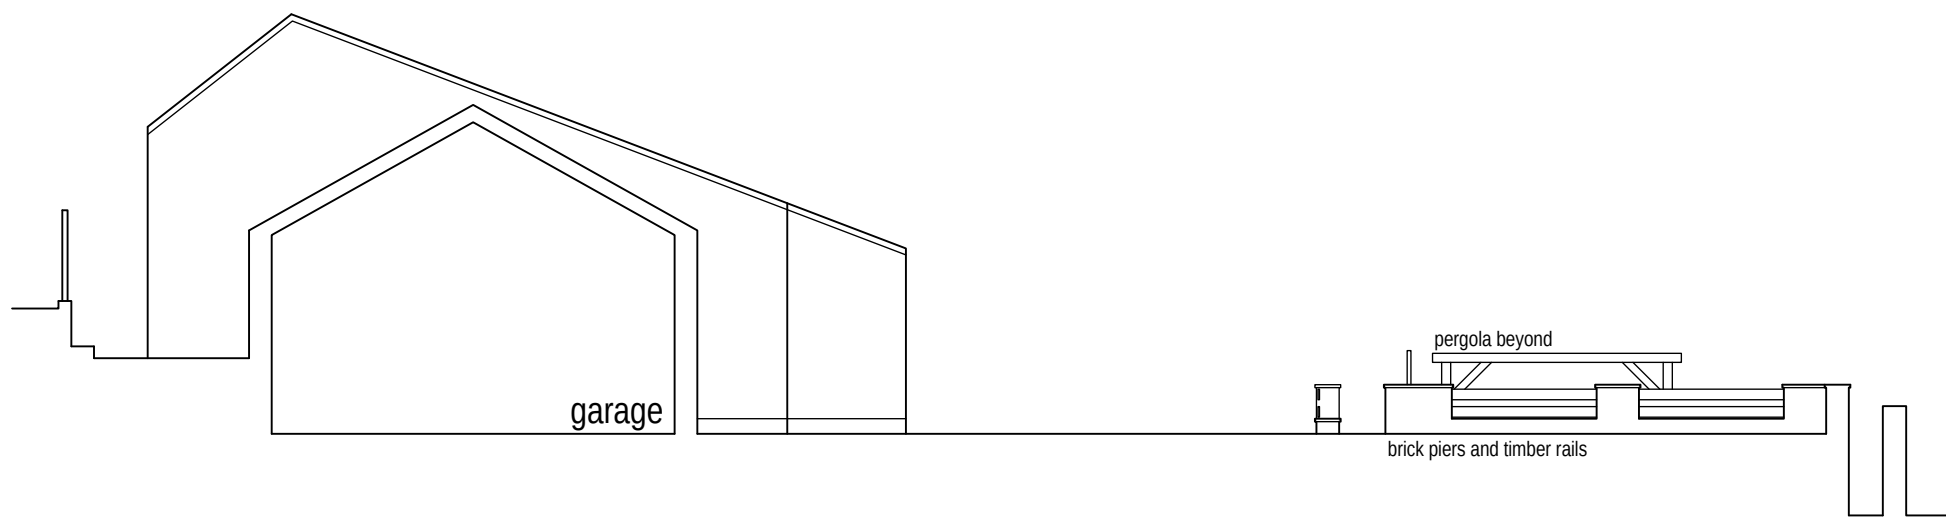


Proposed sectional west facing elevation D - D (1:100)

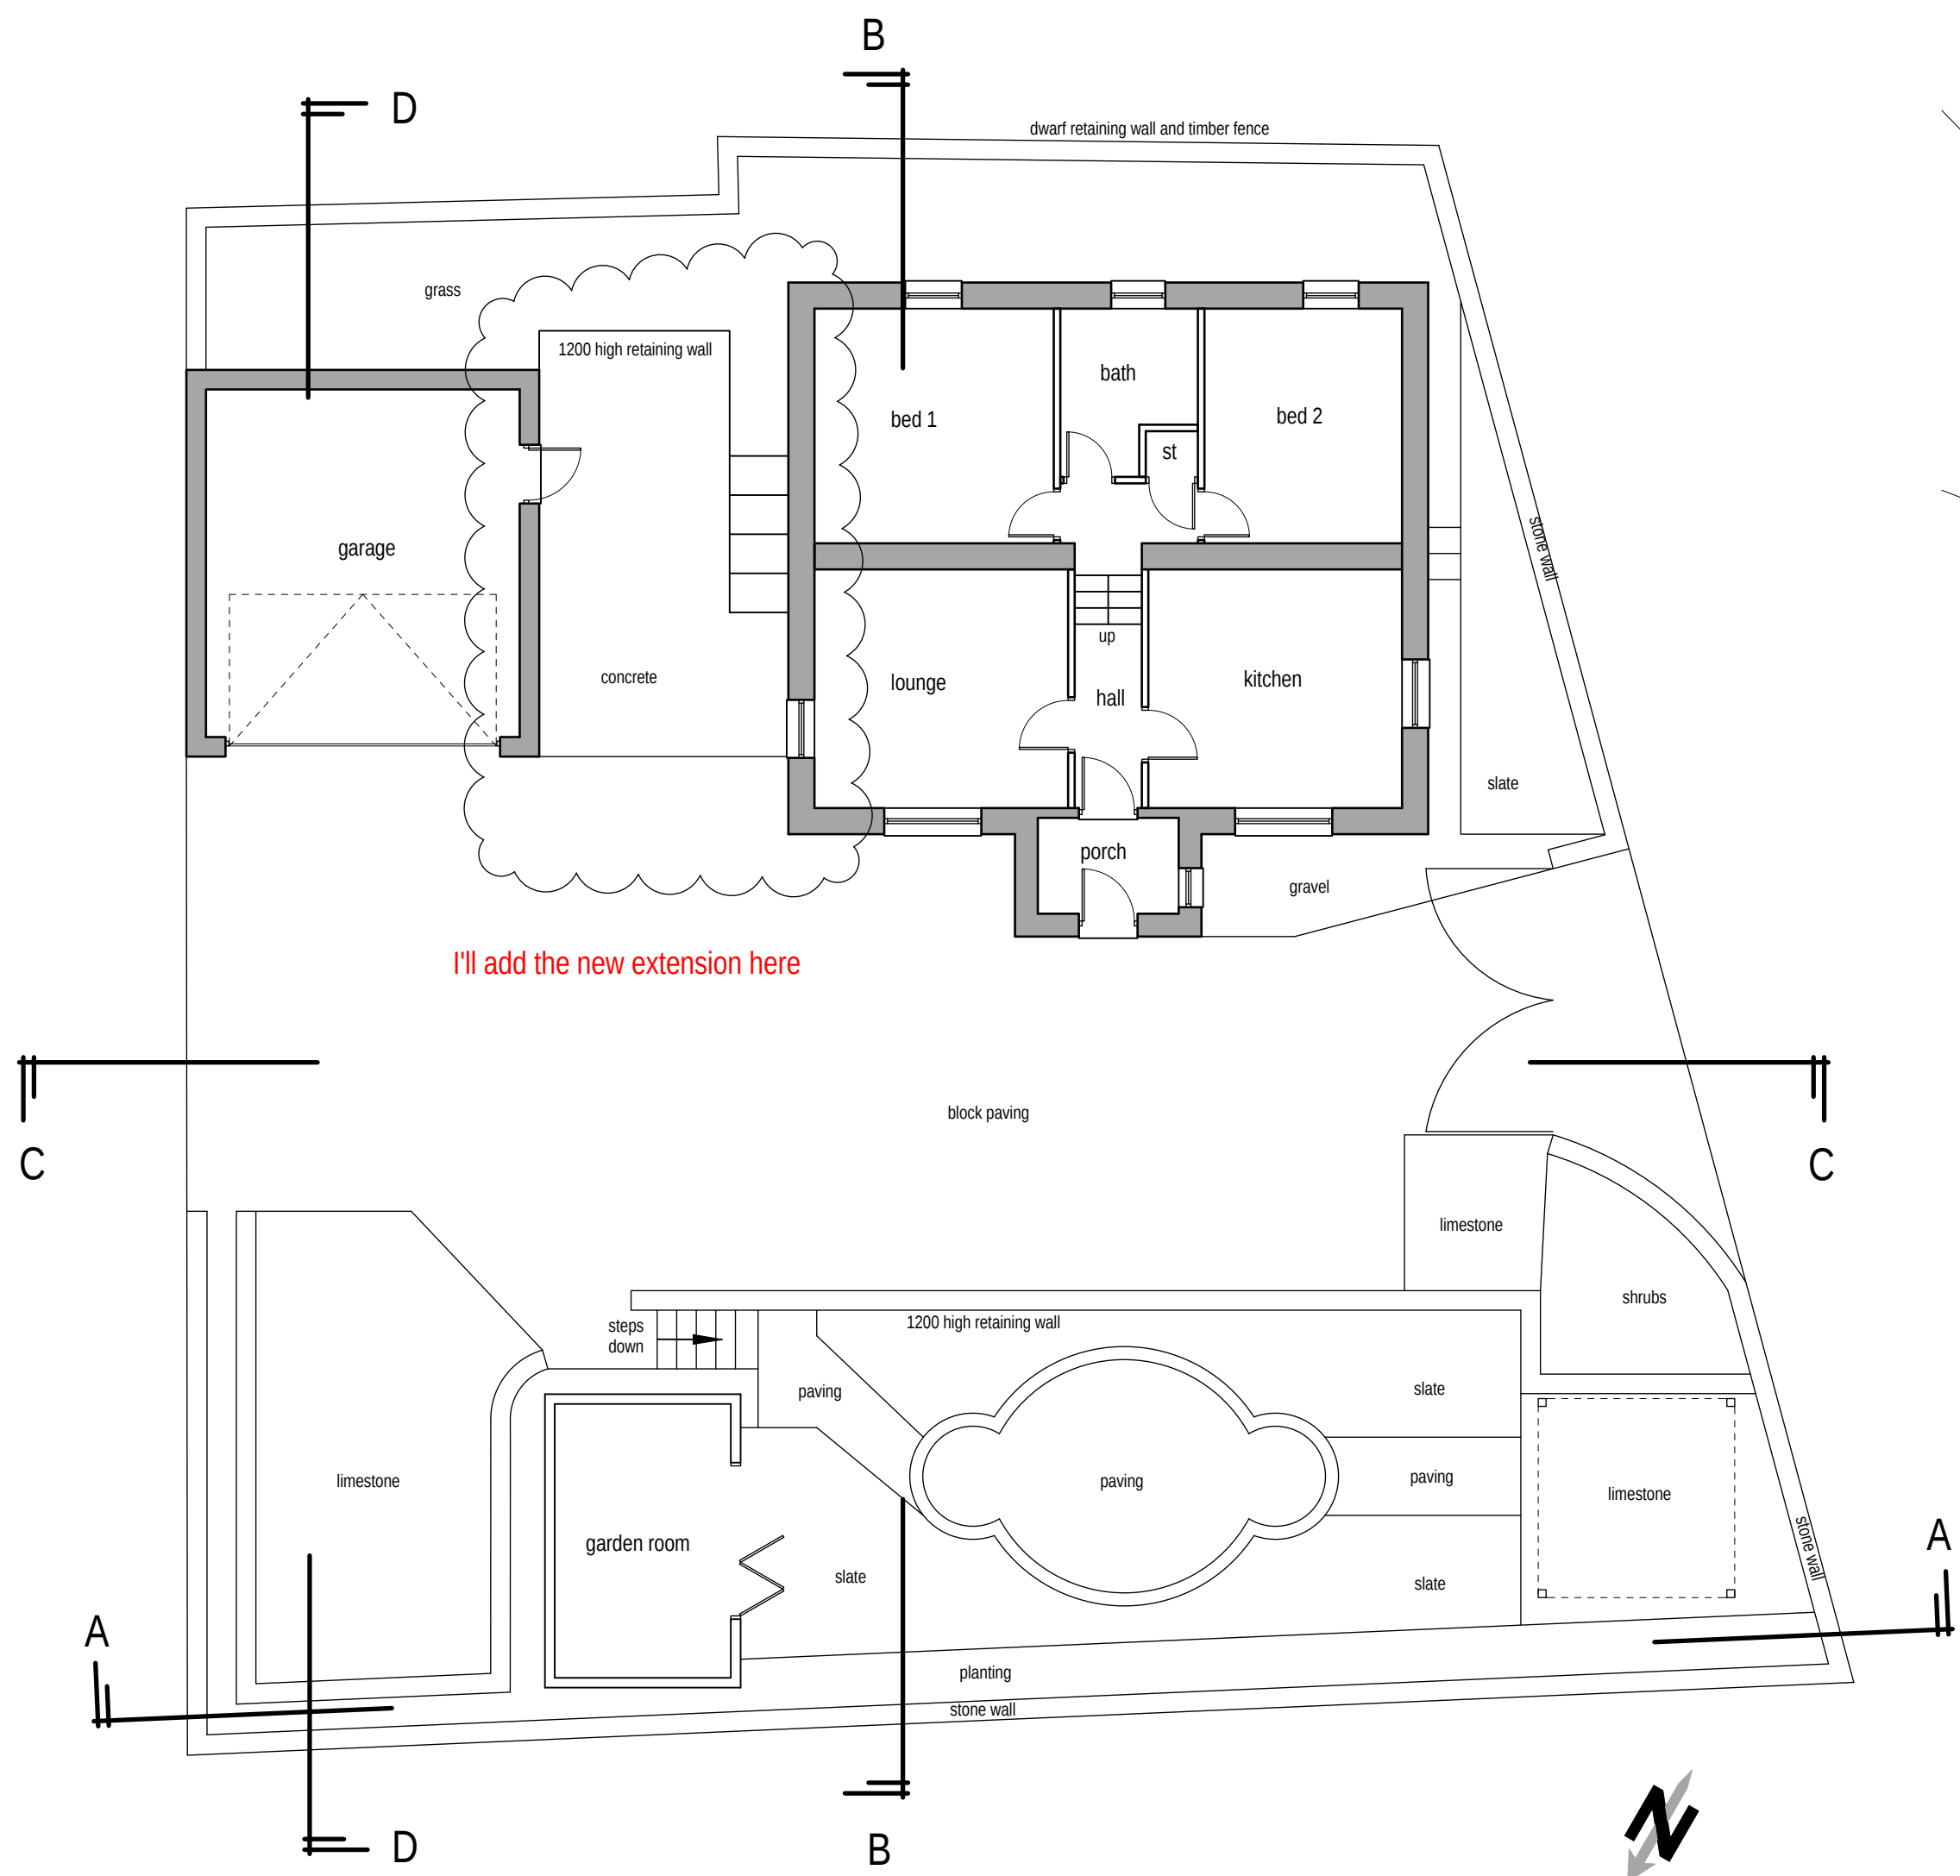


Proposed site plan (1:100)

I'll add the new extension here

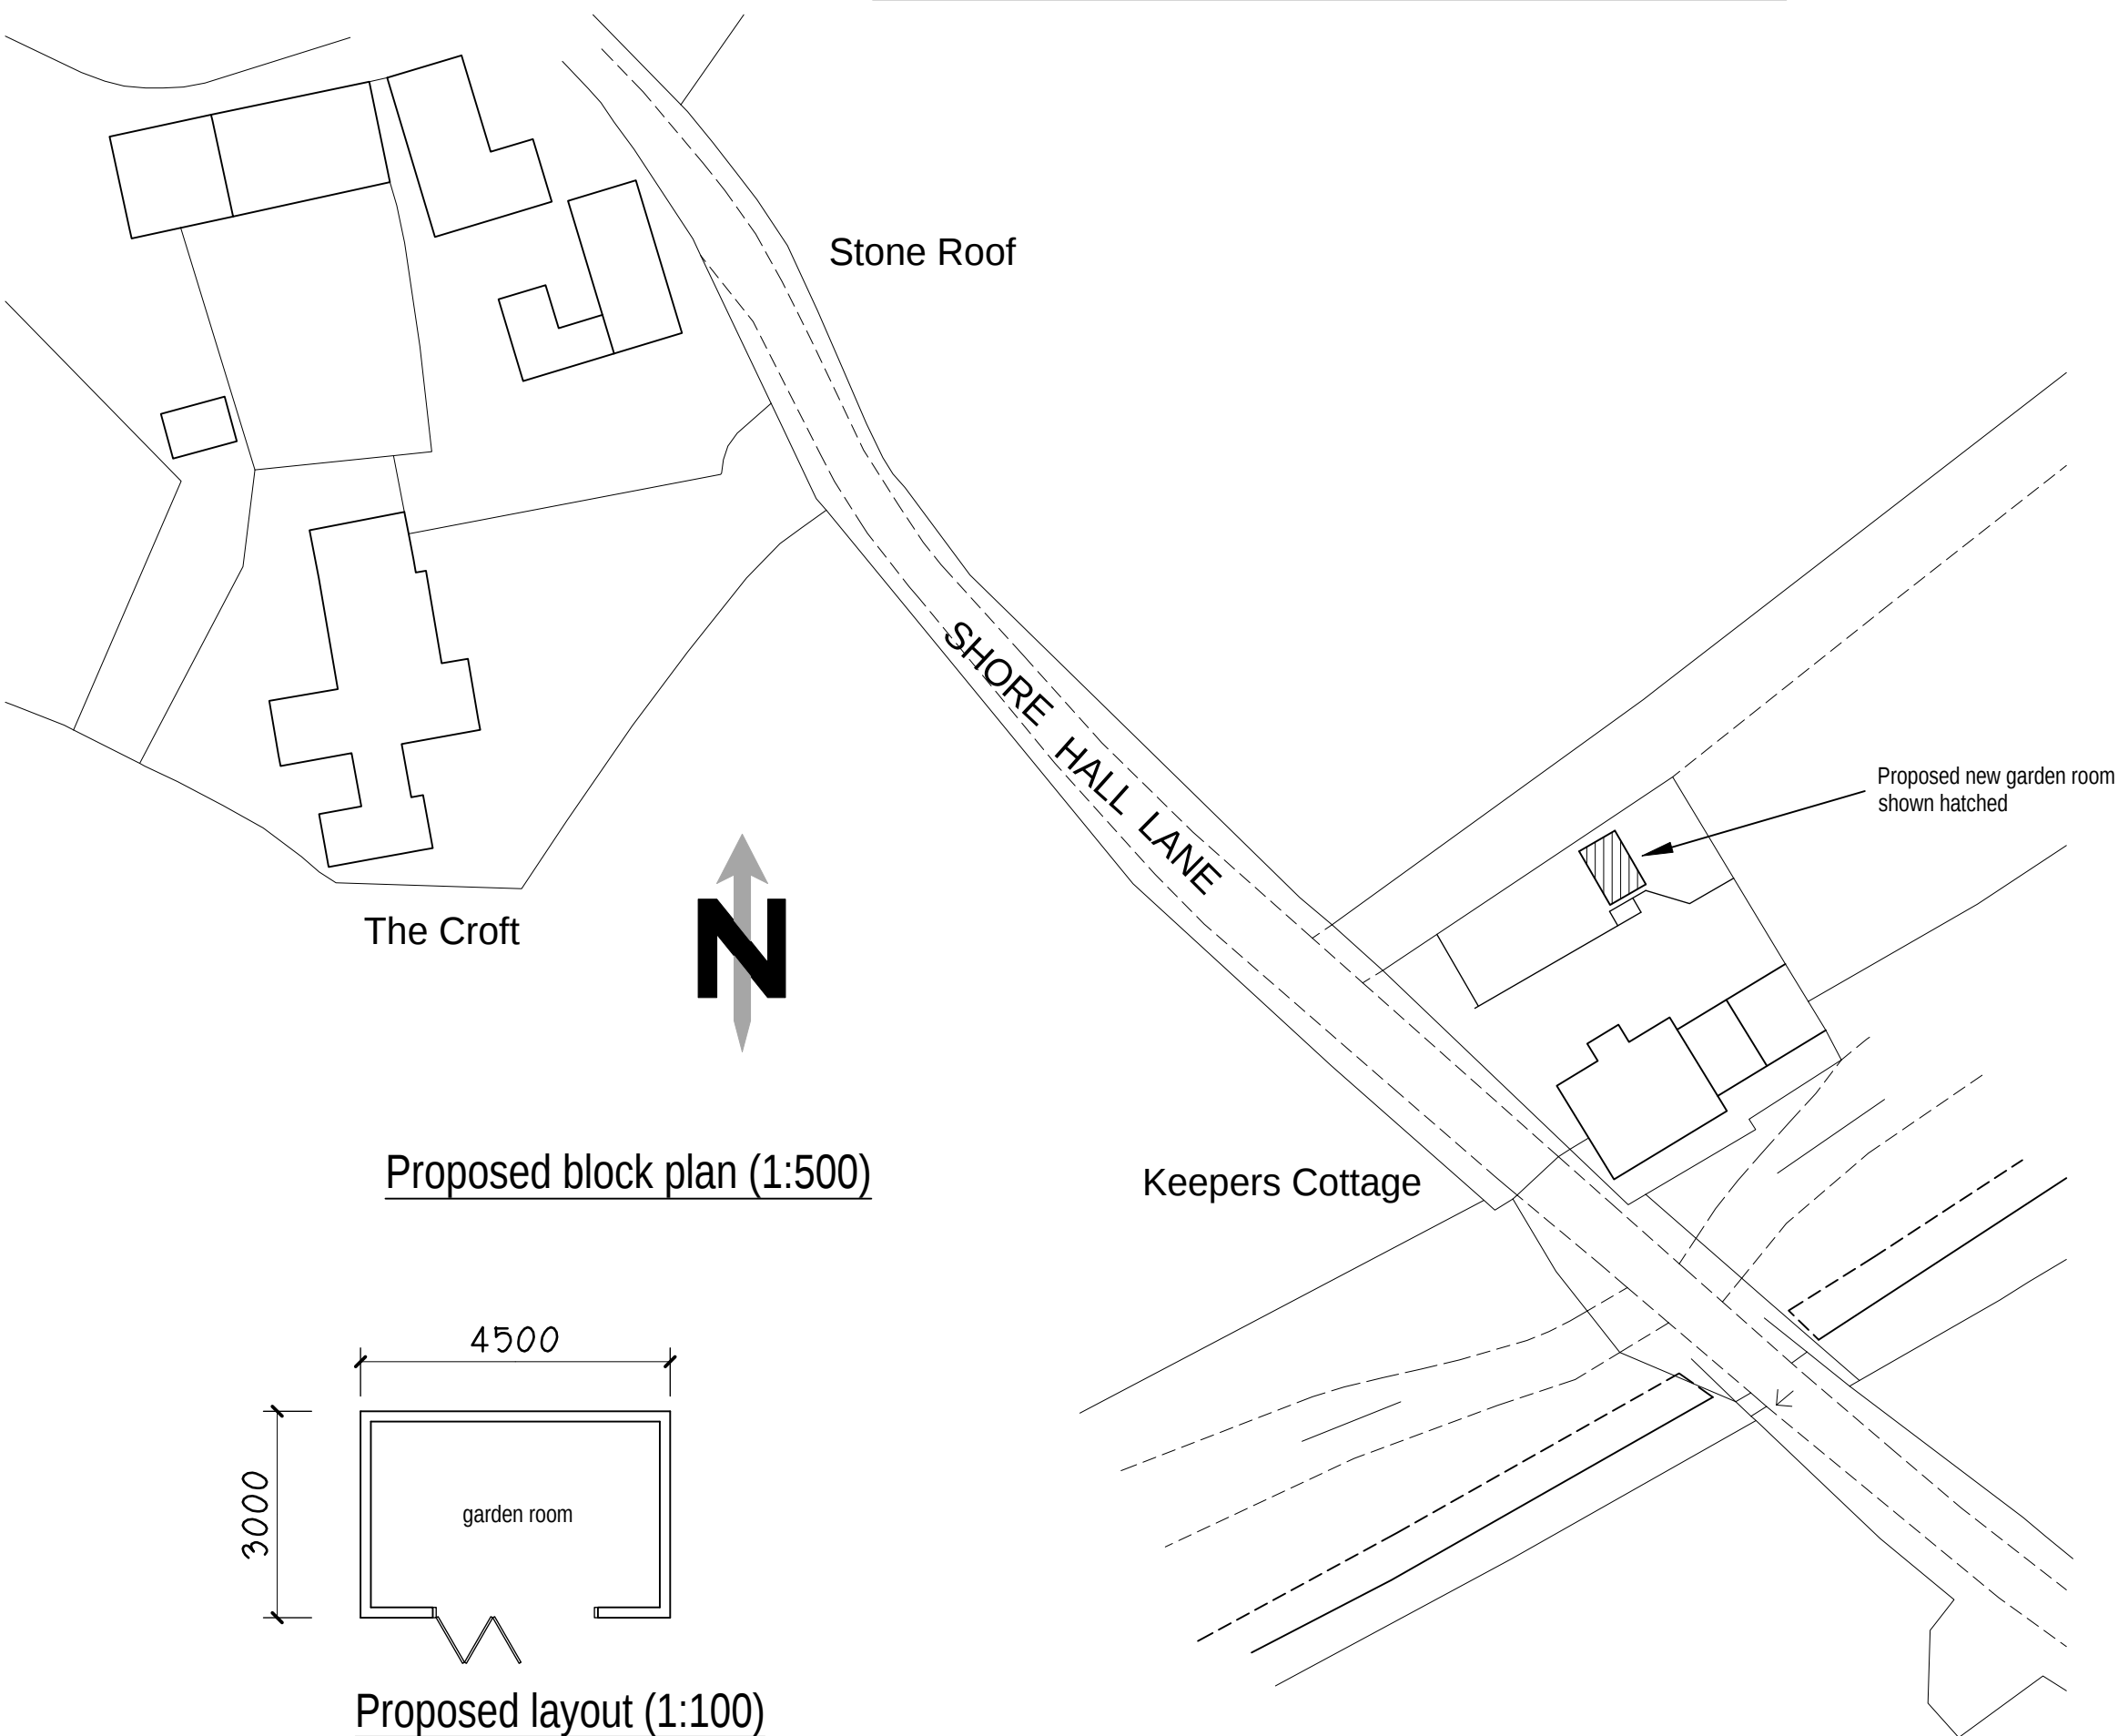


Proposed block plan (1:500)

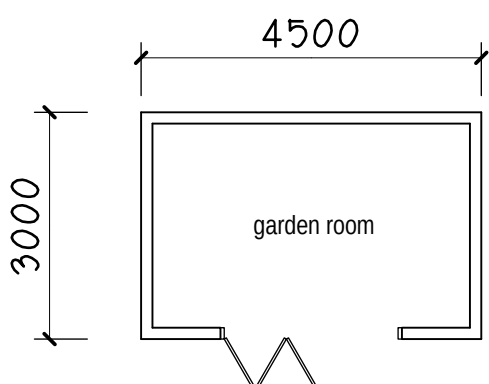

Proposed layout (1:100)

Measurements for your reference
only I'll remove prior to submission

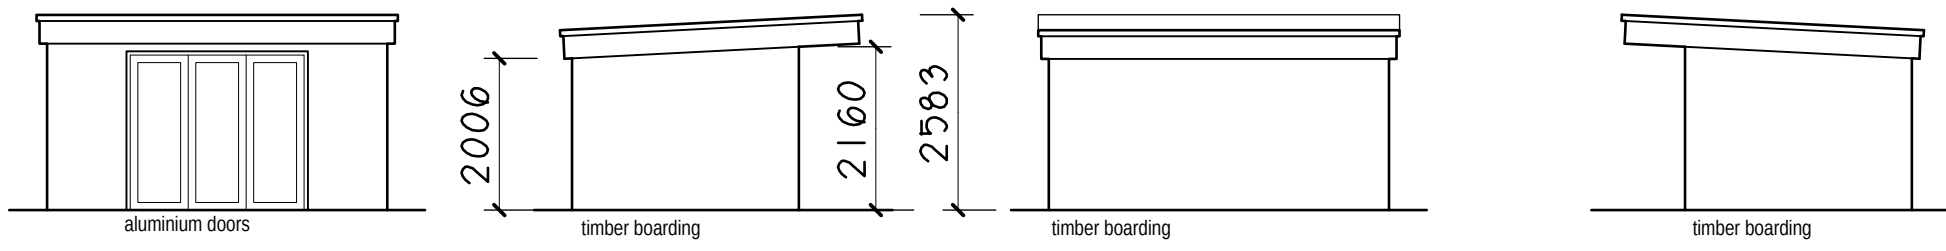

Proposed front elevation
(1:100)

PROVISIONAL



Colne Valley Design
8 Meadow Lane
Slaithwaite
Huddersfield HD7 5EX

Tel: 01484 842097
Mobile: 07867 803312
E-mail: mitchell@sbhomes.co.uk

Proprietor: S.A. Mitchell (AIOB)

Project
Proposed garden room.

For
Mr & Mrs D Elliott.

Address
Keepers Cottage
Shore Hall Lane
Millhouse Green
S36 9LY.

Title
Proposed Layouts and Elevations.

Job No.
24 J 26.

Drawing number
02.

Date
July 2024.