




NORTH ELEVATION

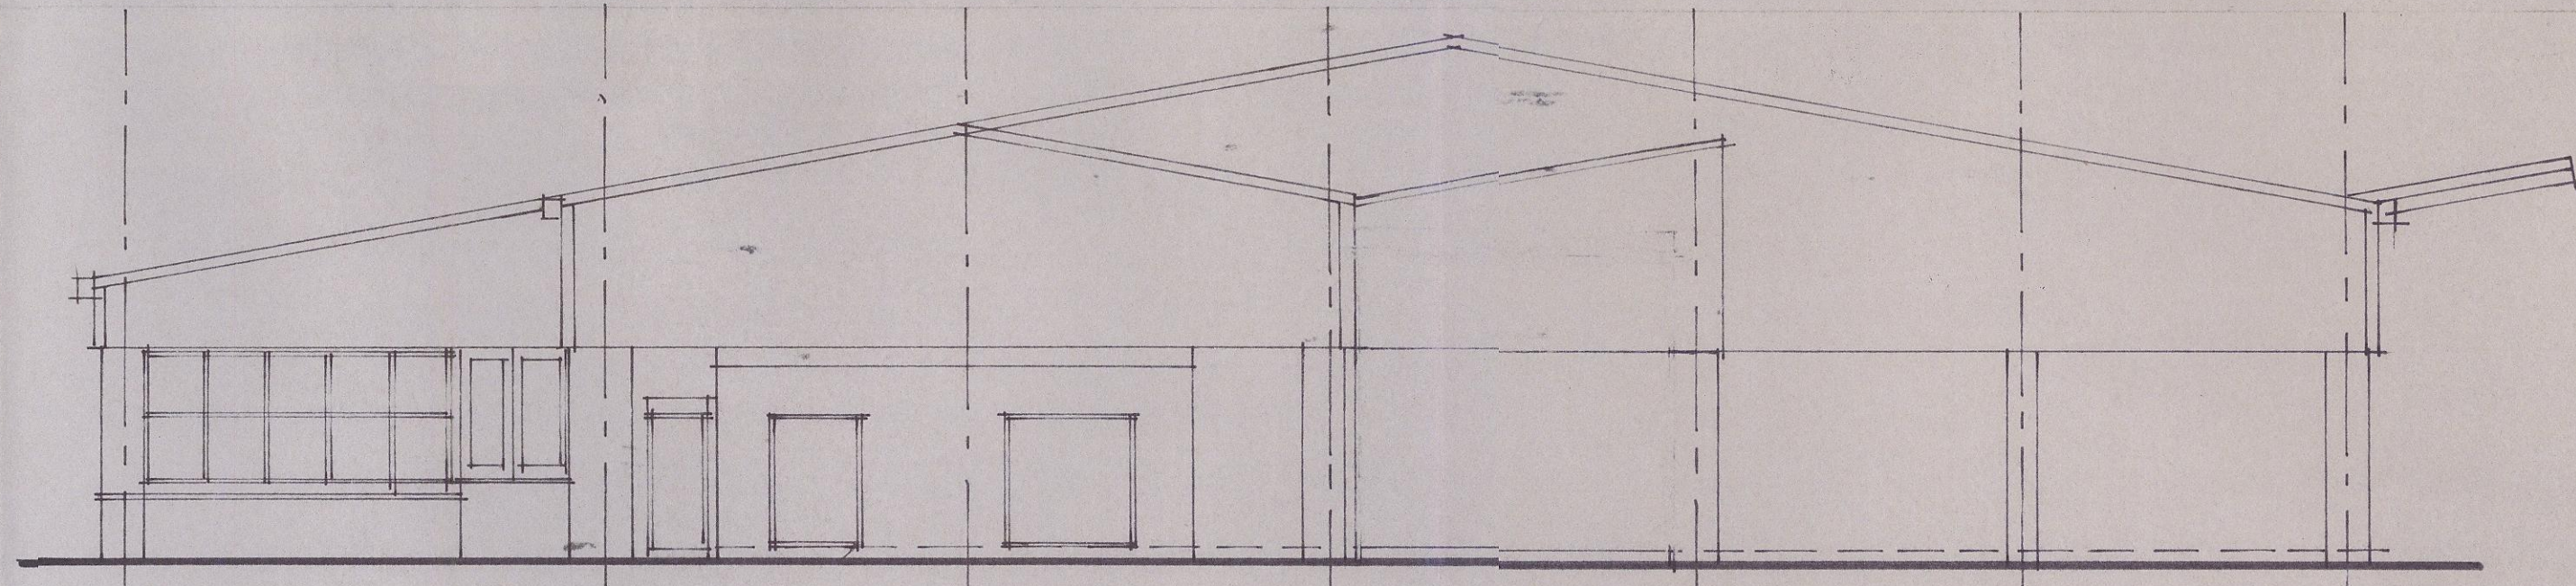


SOUTH ELEVATION

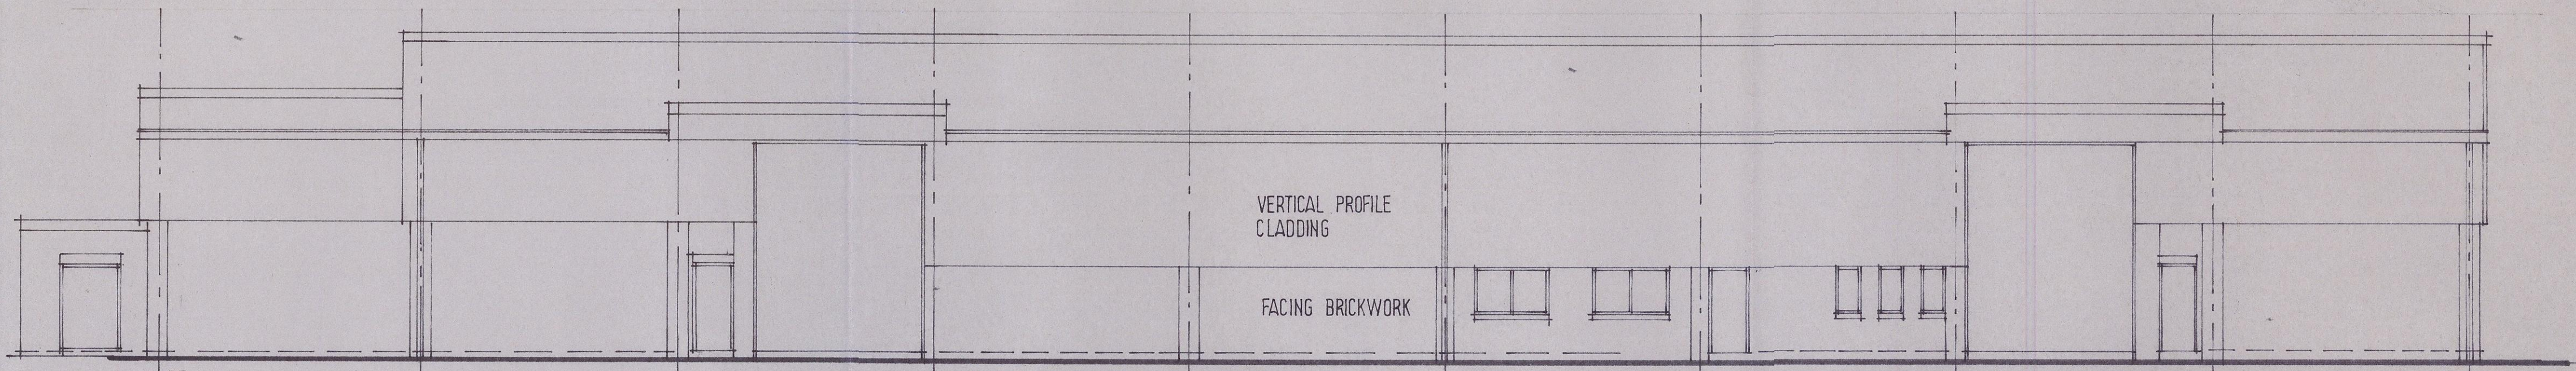

EAST ELEVATION

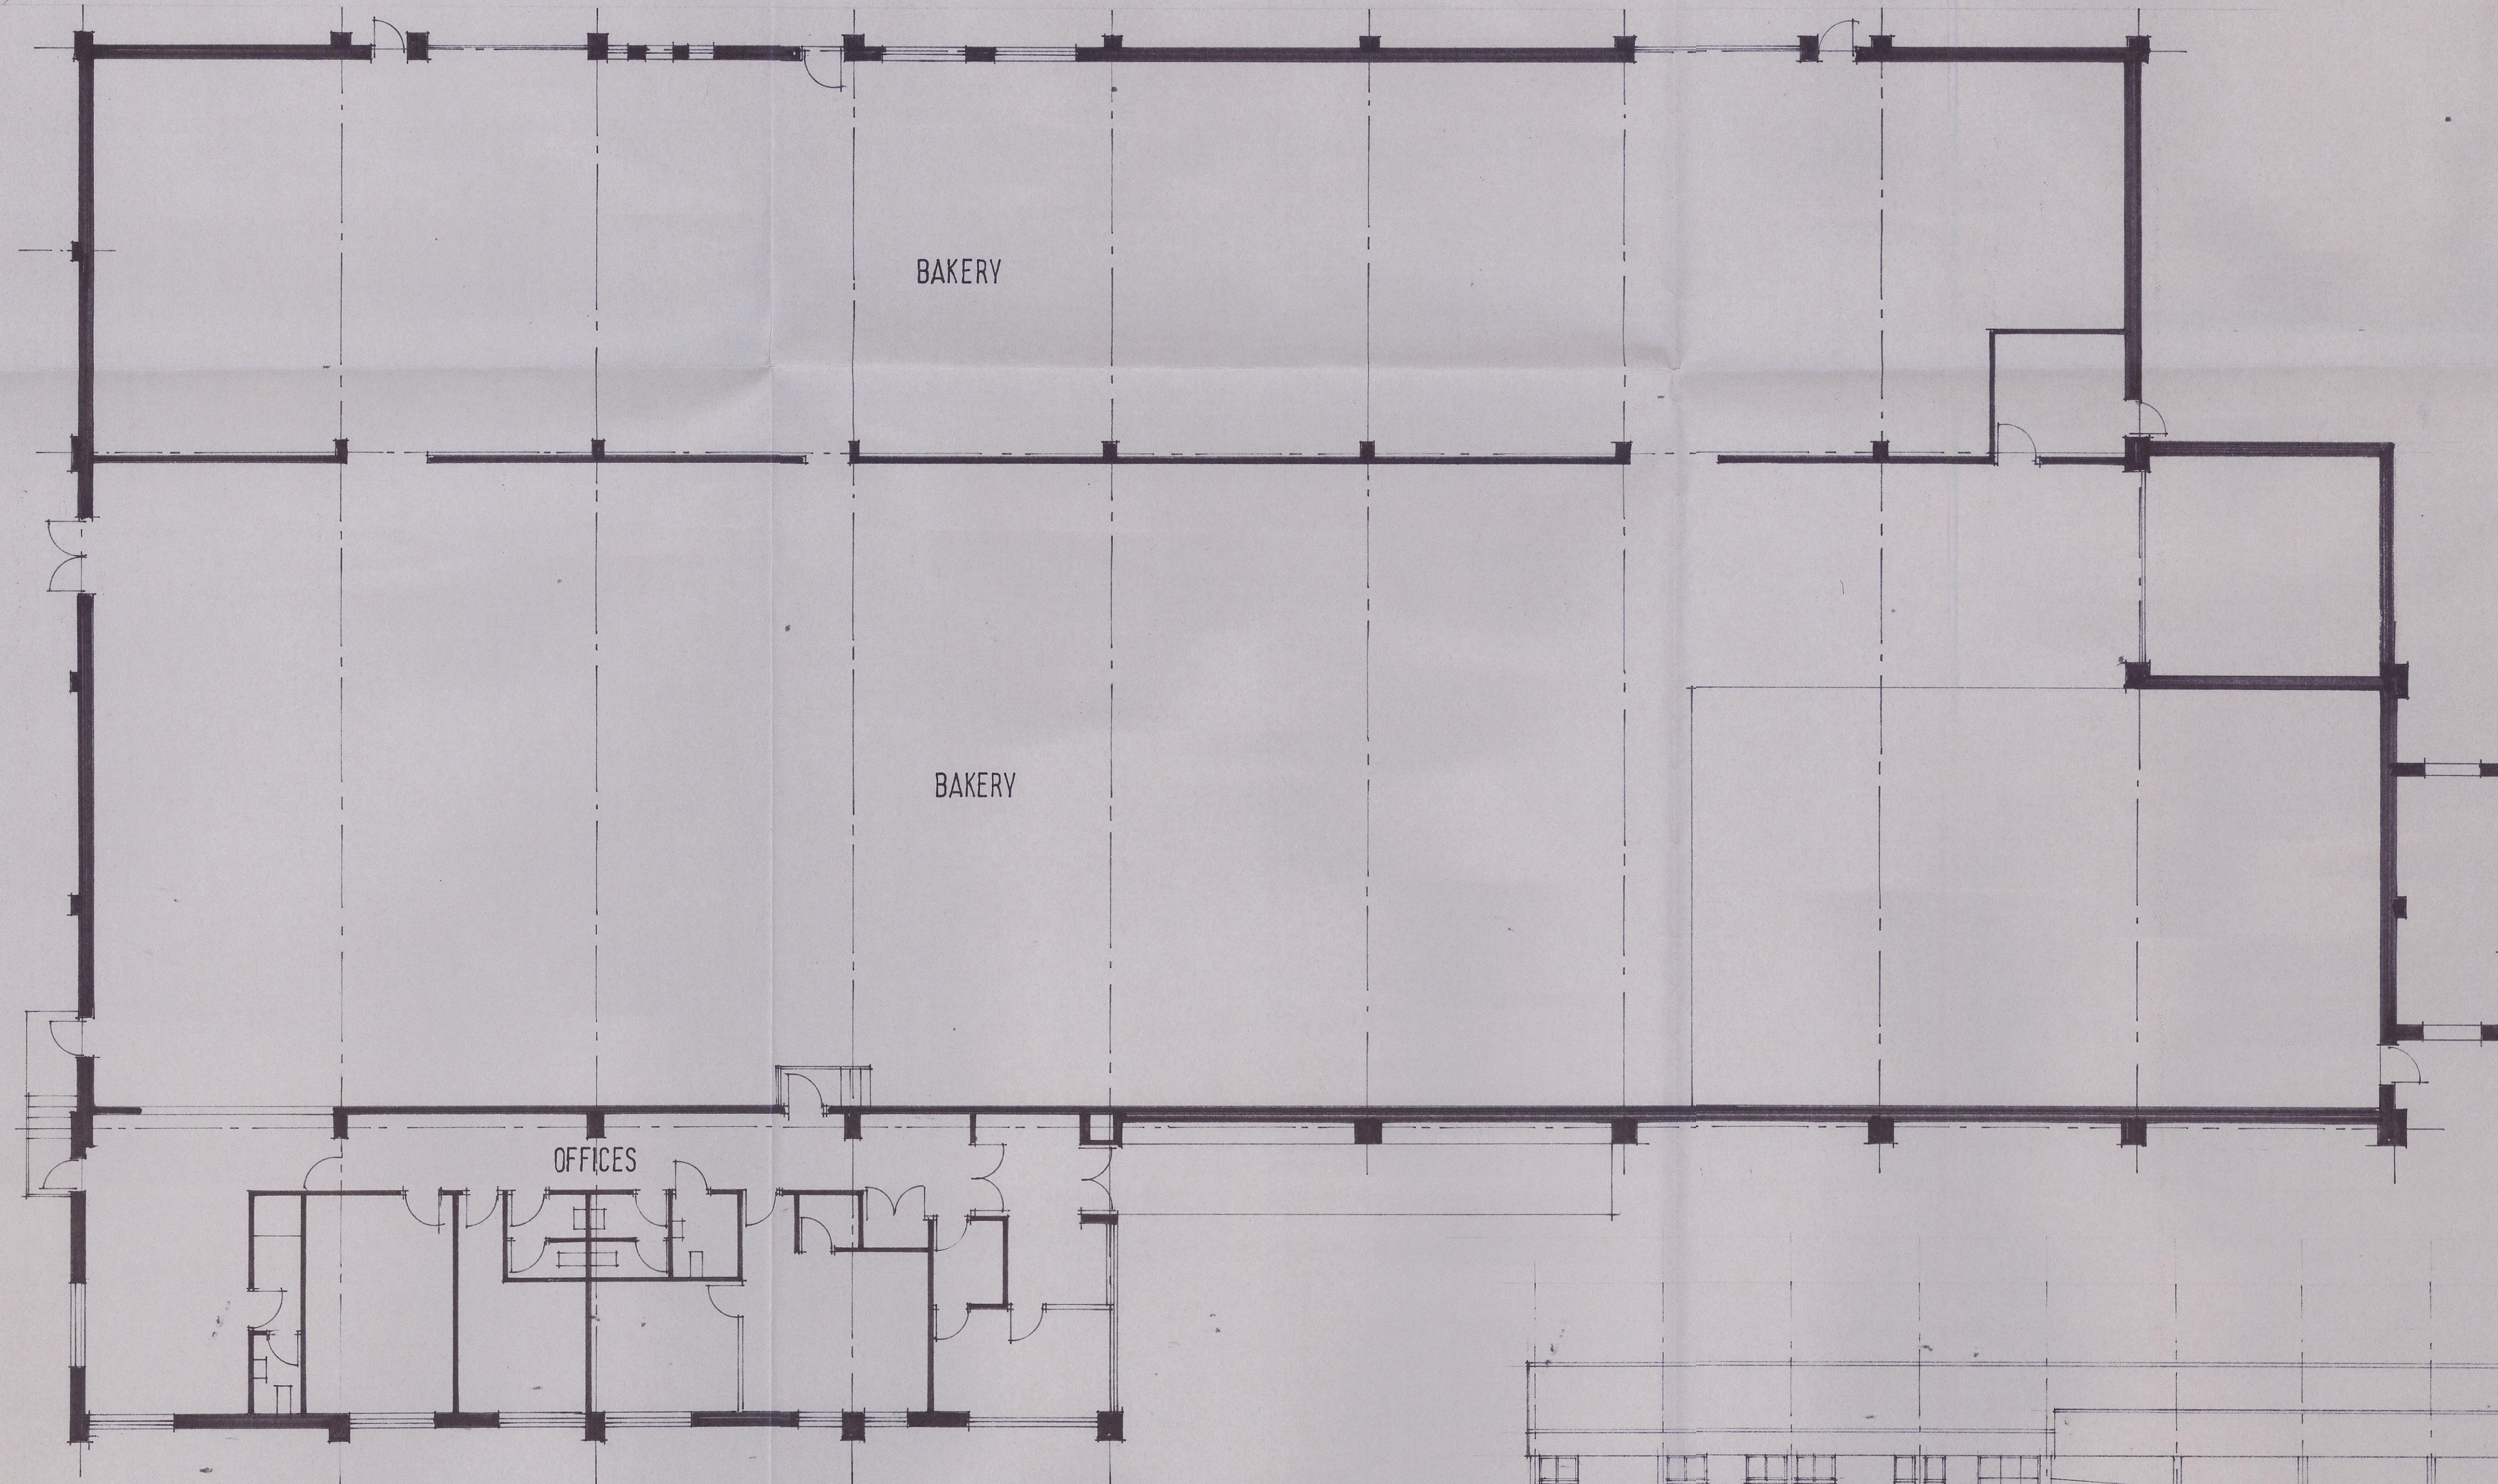

PLAN

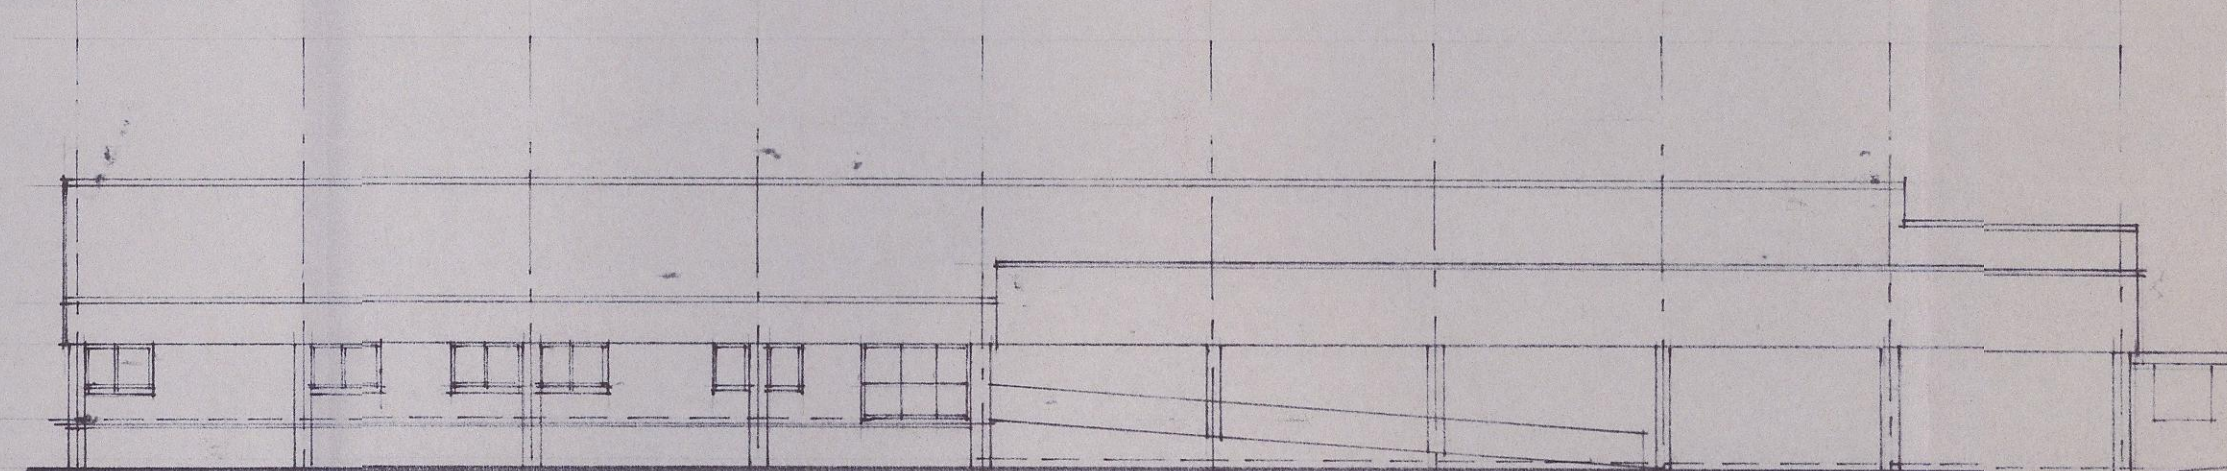

WEST ELEVATION 1:200

Ref.	Revision	Date

Client
HAYWOOD & PADGETT LTD

Project
THE BAKERY
SHAWFIELD ROAD
CARLTON IND. EST.


Title
EXISTING BAKERY

Scale: 1:100 Drawn: SL
Date: SEPT 11 Drawing No: S/3/6

B M S C
CORPORATE MAIL ROOM
- 3 JUN 2013
Received by:



BUILDING DESIGN SERVICES
15 Hunters Avenue Barnsley S70 6PL
TEL: 01226 733224

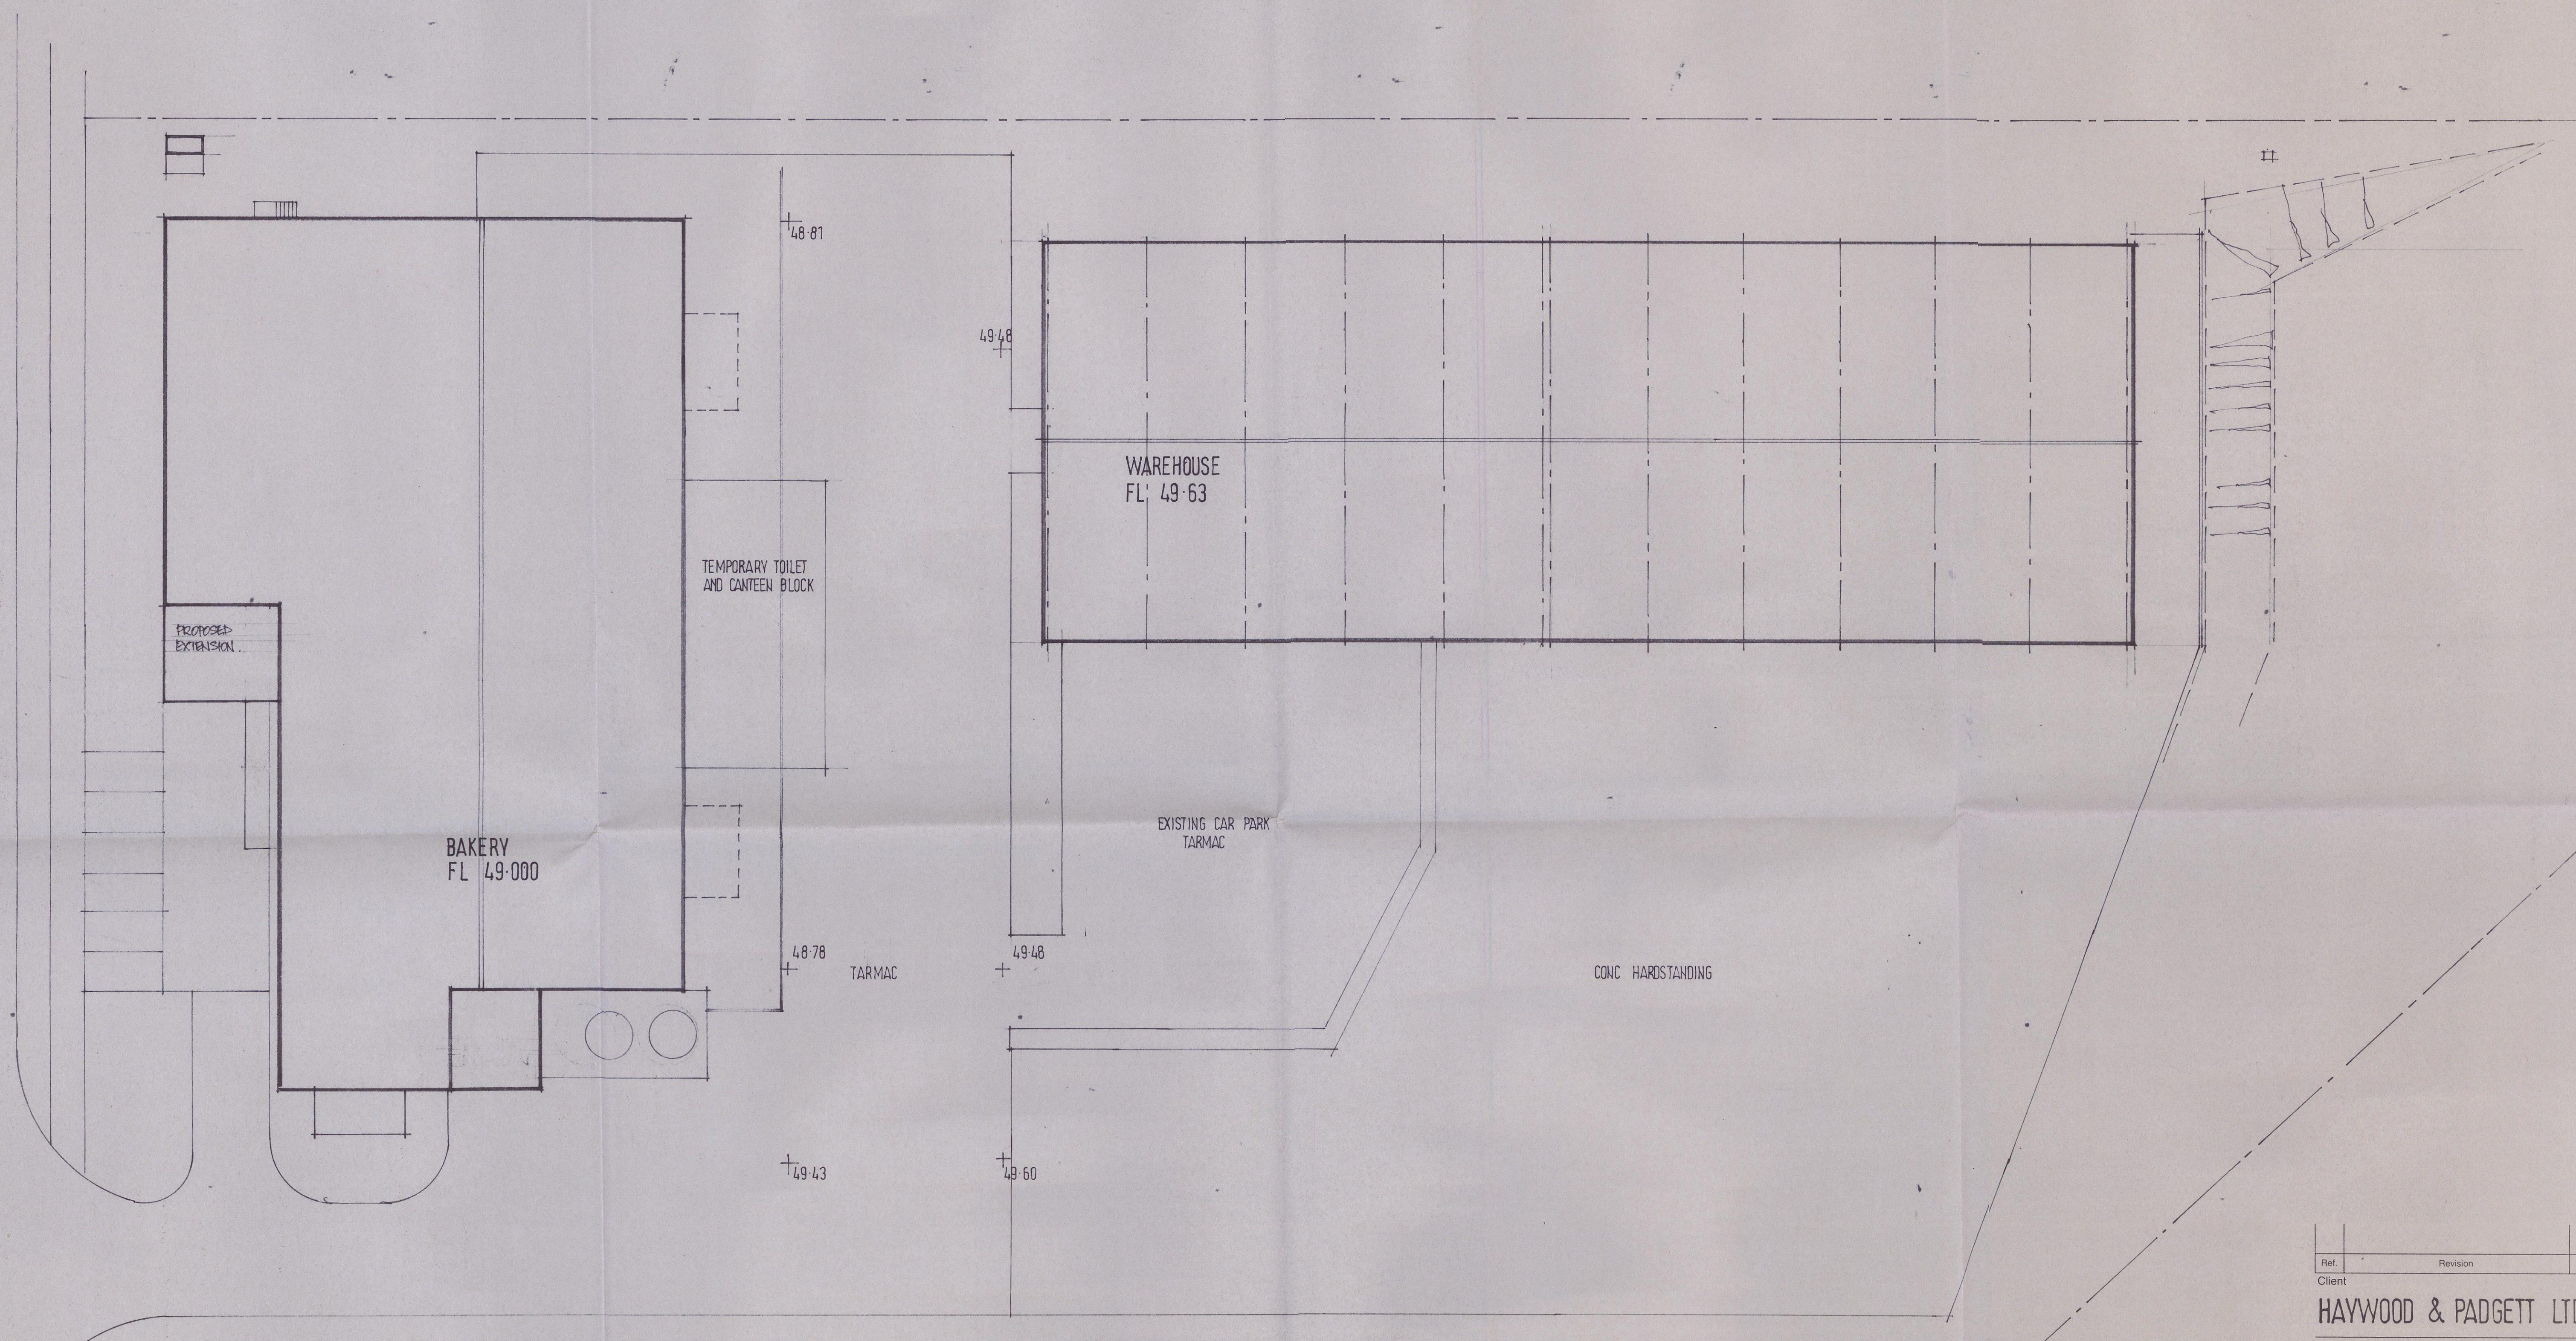

Ref.	Revision	Date

Client
HAYWOOD & PADGETT LTD


Project
THE BAKERY
 SHAWFIELD RD
 CARLTON IND. EST.

Title
EXISTING SITE PLAN


Scale: 1:200 Drawn: SL
 Date: AUG 11 Drawing No: S/3/1

B M D C
 CORPORATE MAIL ROOM
 -3 JUN 2013
 Received by:
 ORIGINAL COPY


BDS
 BUILDING DESIGN SERVICES
 15 Hunters Avenue Barnsley S70 6PL
 TEL: 01226 733224

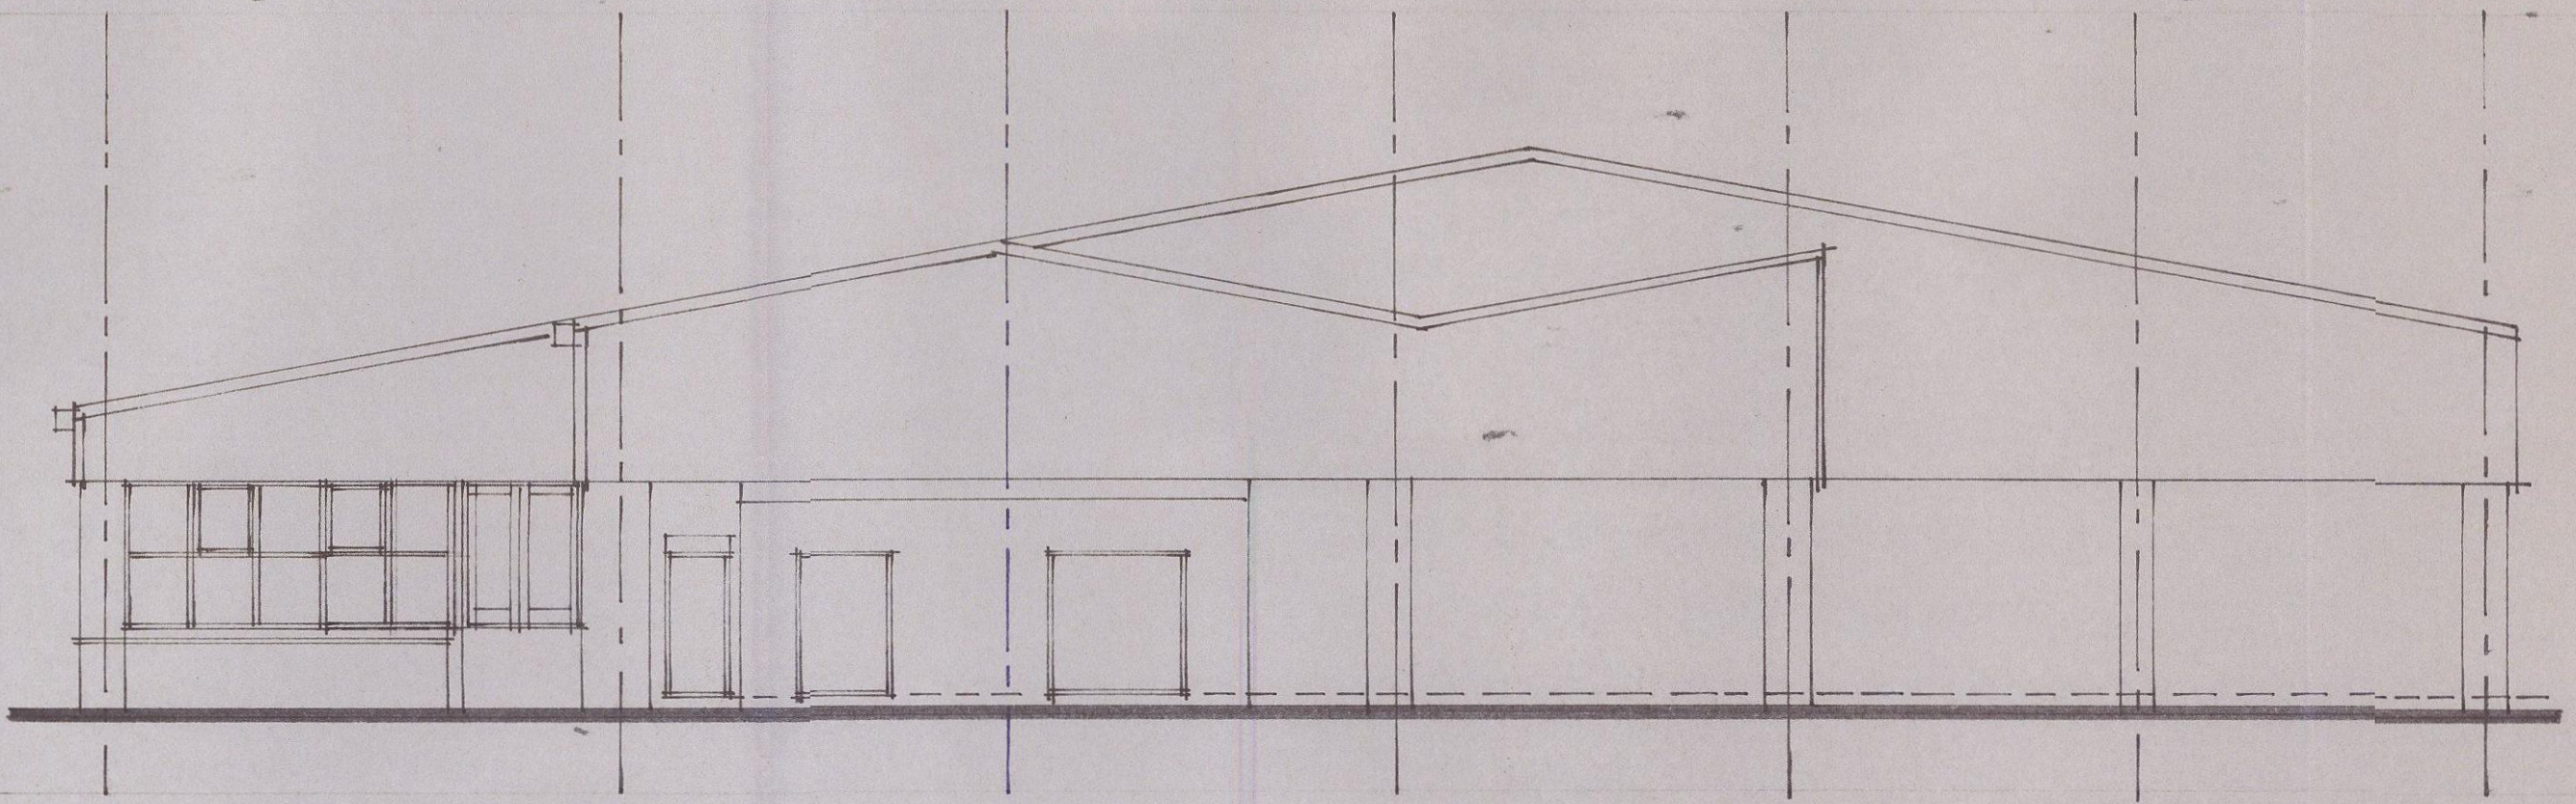

SOUTH ELEVATION

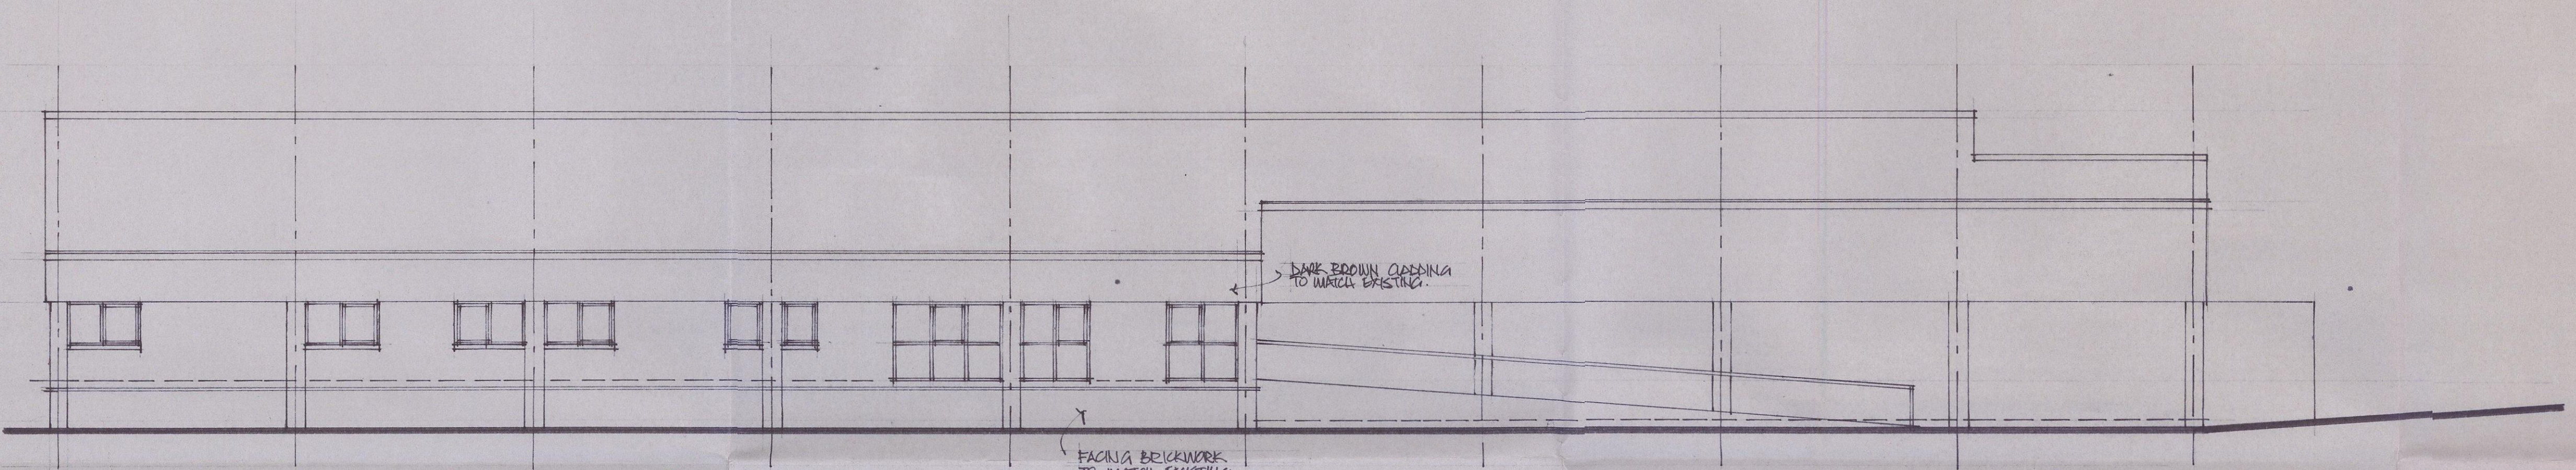

WEST ELEVATION

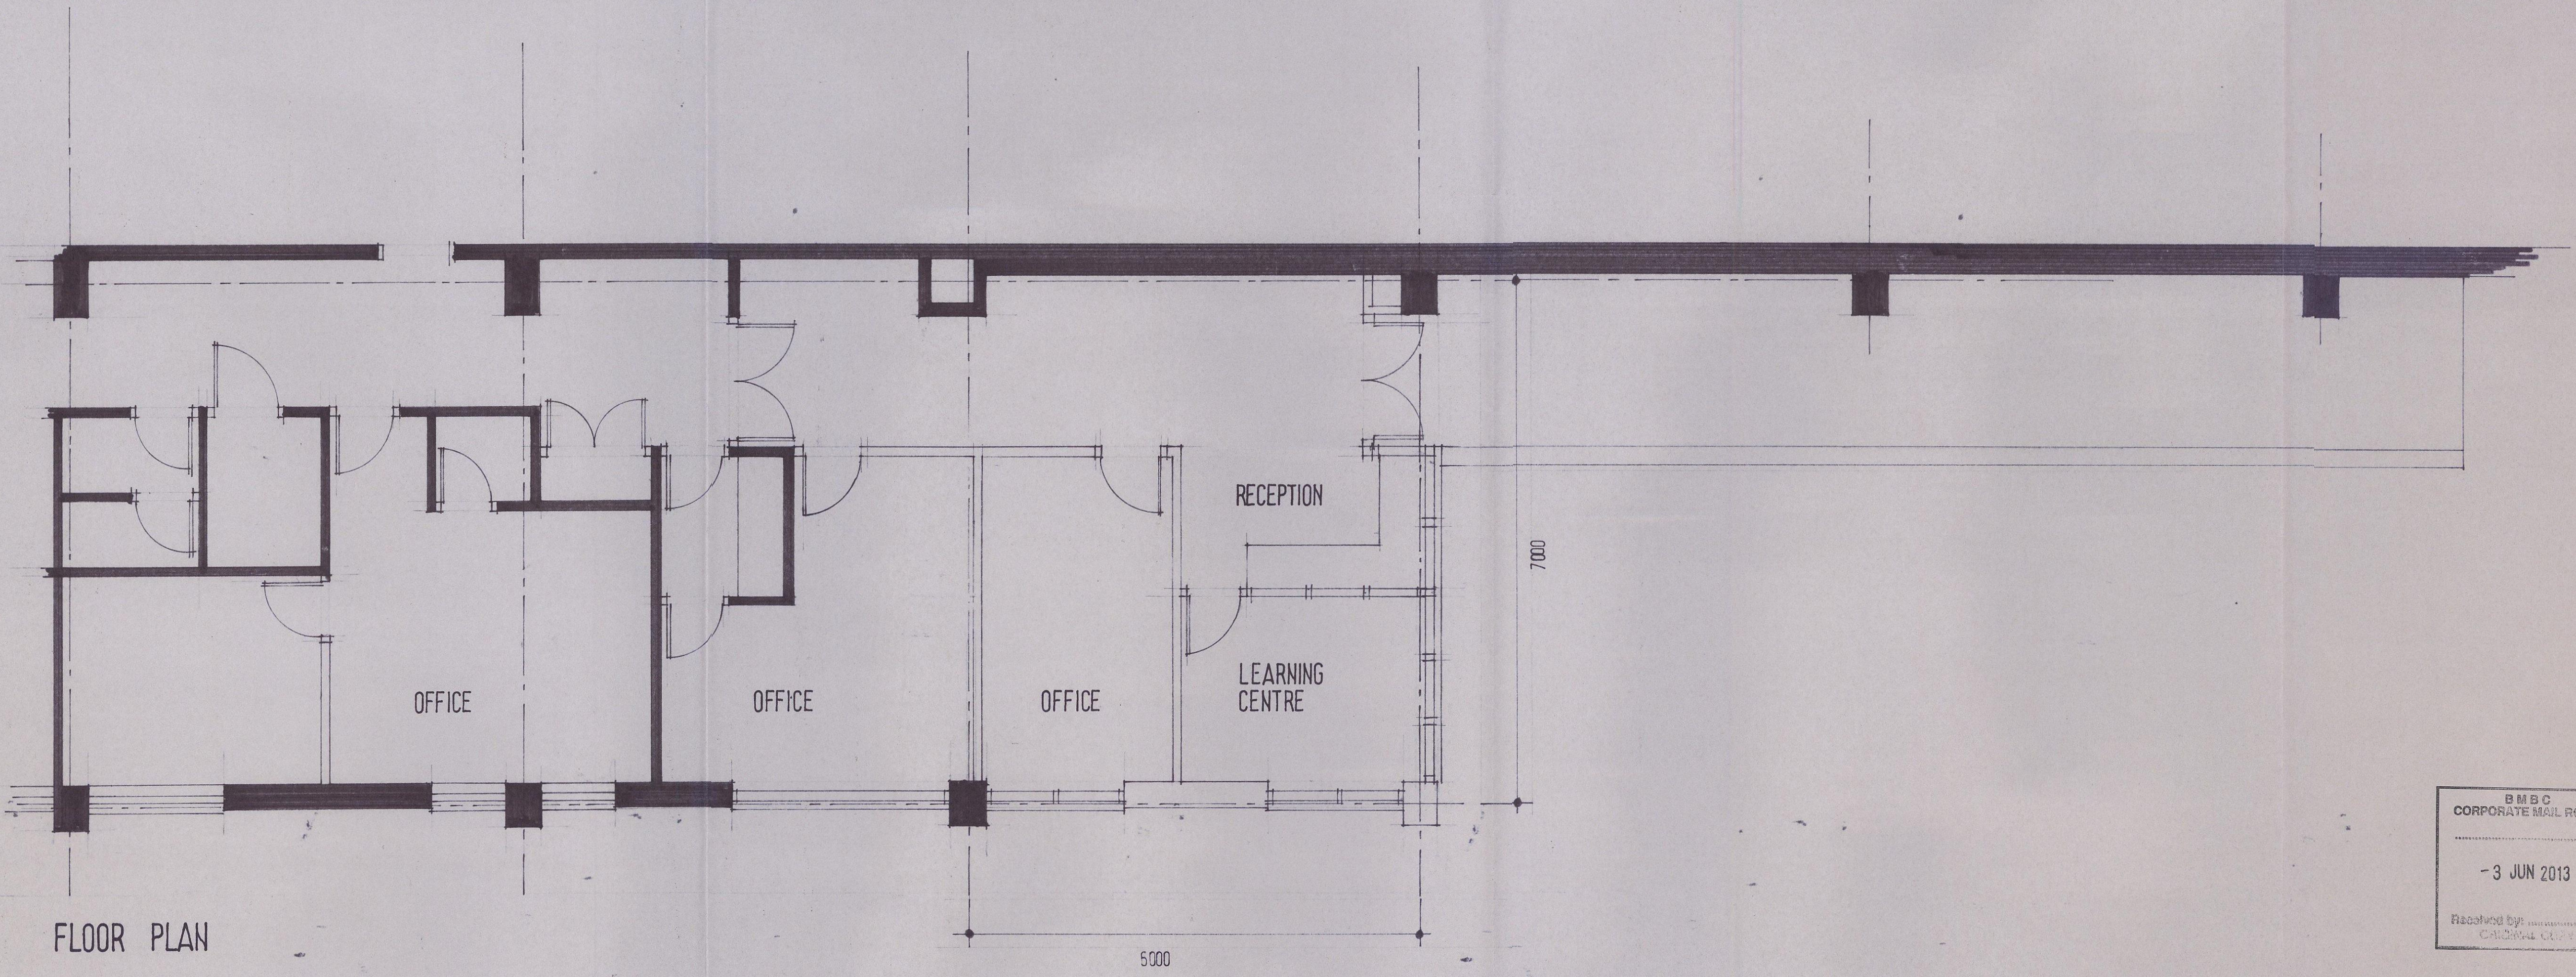

FLOOR PLAN

Ref.	Revision	Date

Client
HAYWOOD & PADGETT LTD

Project
THE BAKERY
SHAWFIELD RD
CARLTON INDUSTRIAL EST

Title
EXTENSION TO OFFICES

Scale: 1:100 1:50 Drawn: DW
Date: MAY 13 Drawing No: T/4/10

B M B C
CORPORATE MAIL ROOM
- 3 JUN 2013
Received by
CALDWELL



BUILDING DESIGN SERVICES
15 Hunters Avenue Barnsley S70 6PL
TEL: 01226 733224