




FRONT ELEVATION

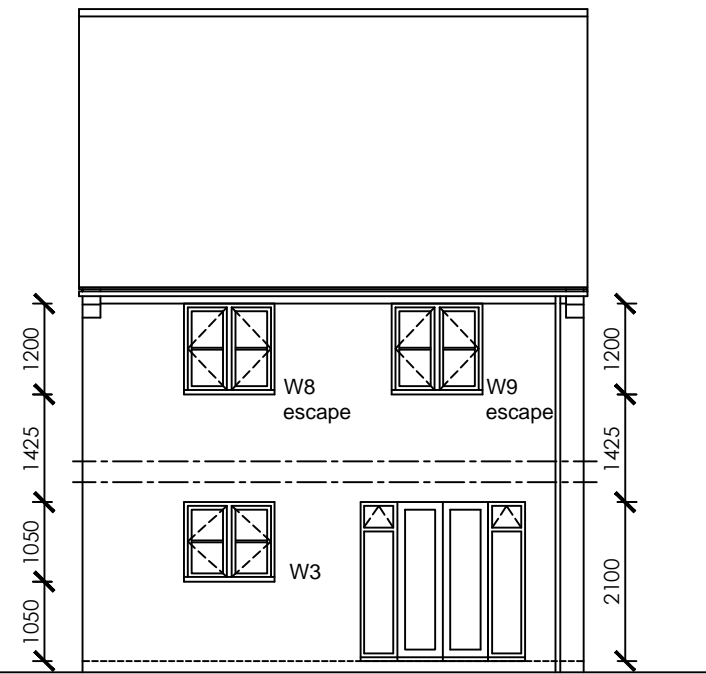

REAR ELEVATION

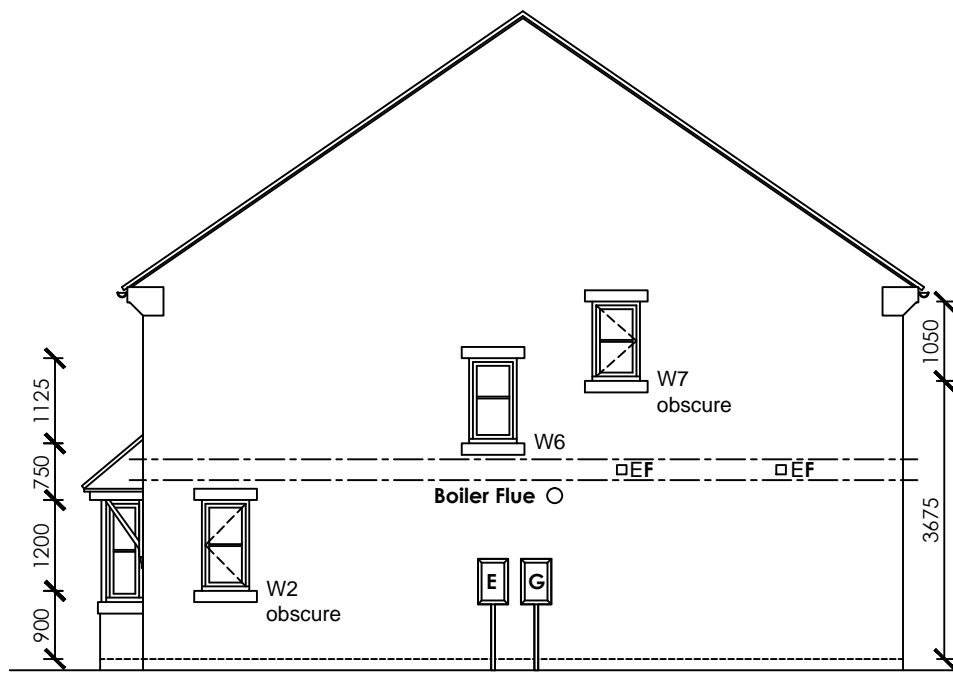

SIDE ELEVATION

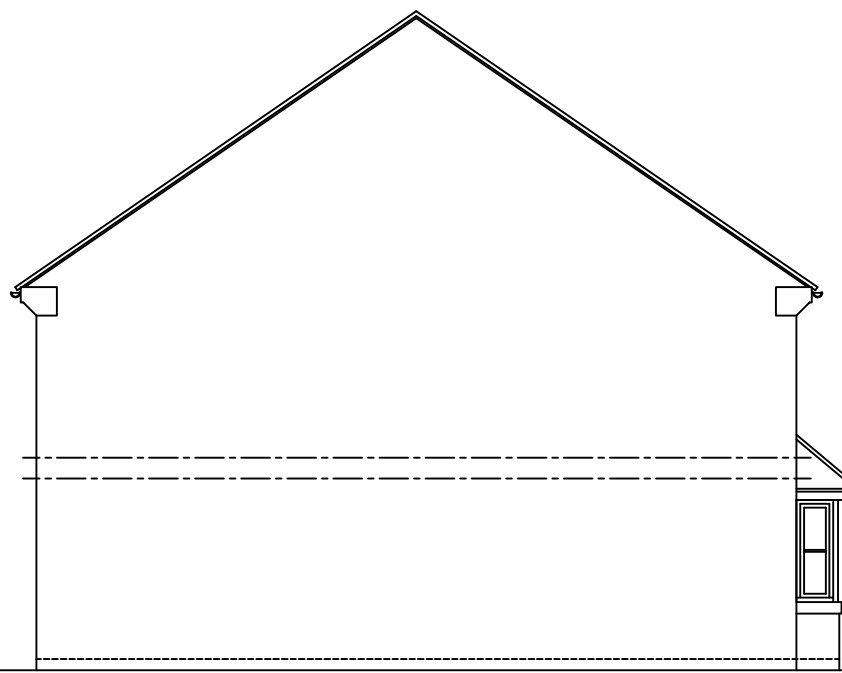

SIDE ELEVATION

Revision :  
 Scale : 1:100 @A3  
 Date : JAN 2016  
 Drawn by :  
 Project : DEVELOPMENT AT  
 NEWSOME AVE  
 WOMBWELL  
 Title :  
 Type D  
 Elevations  
 Drg No : 15-126-D3 Rev :