






**PROPOSED FRONT ELEVATION**  
SCALE 1:100

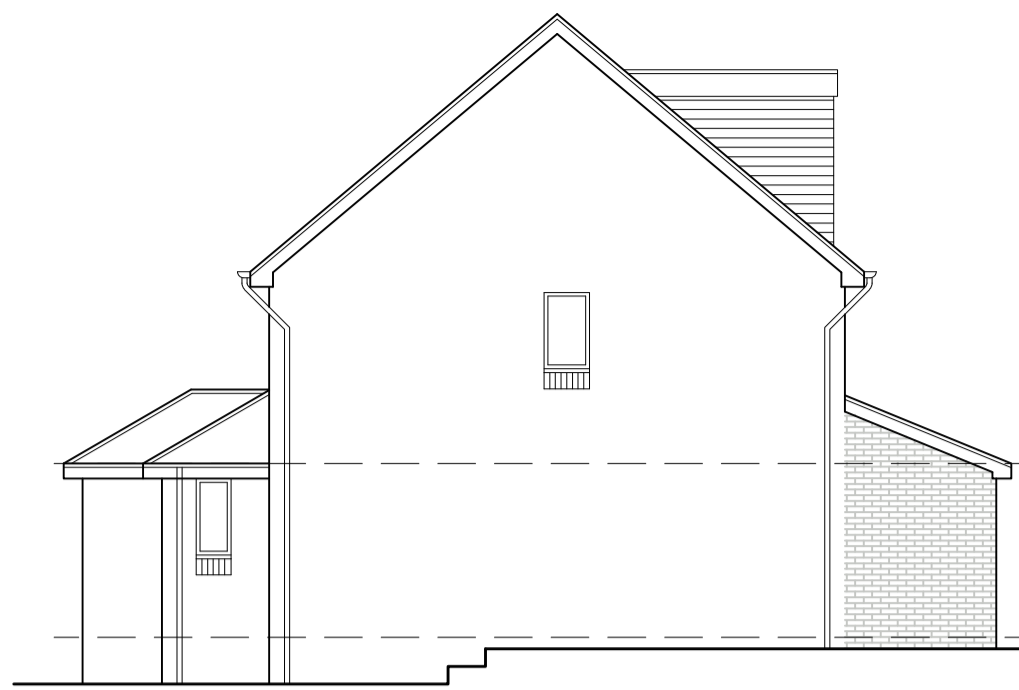

**PROPOSED SIDE ELEVATION**  
SCALE 1:100

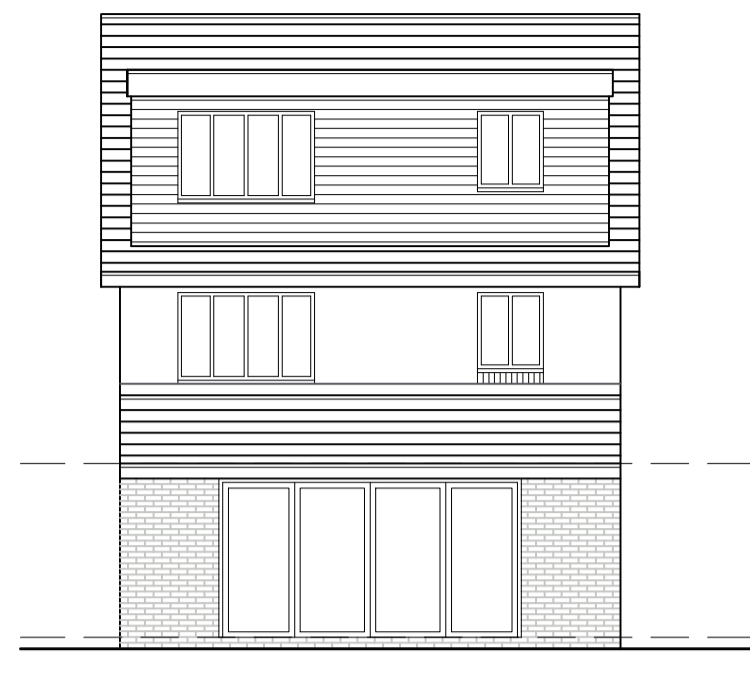


**PROPOSED REAR ELEVATION**  
SCALE 1:100

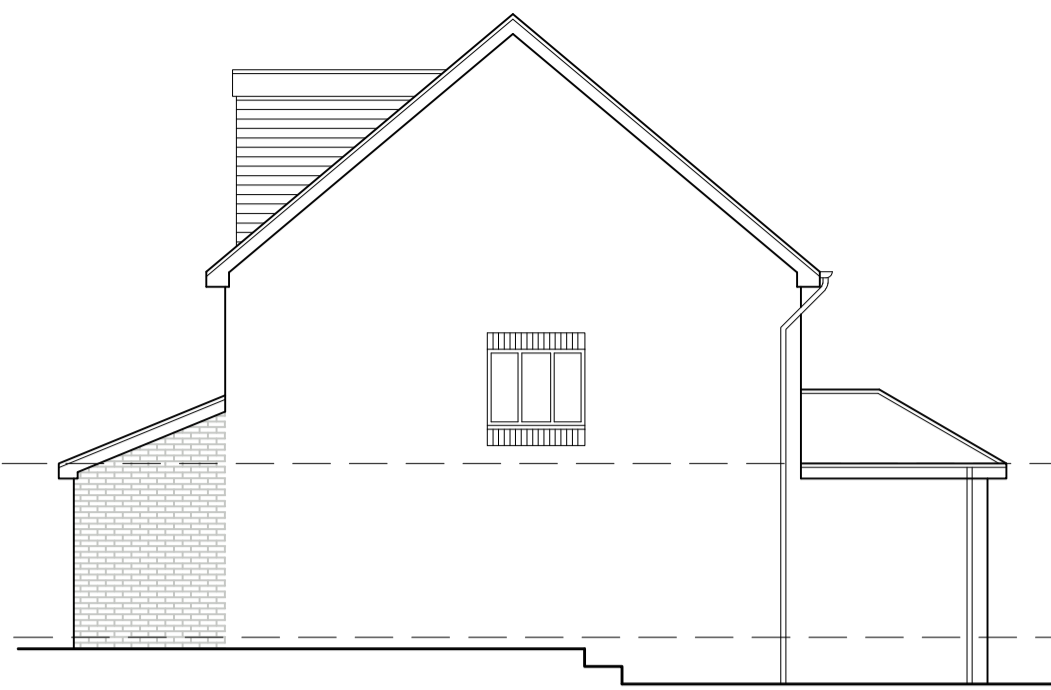

**PROPOSED SIDE ELEVATION**  
SCALE 1:100




**EXISTING FRONT ELEVATION**  
SCALE 1:100

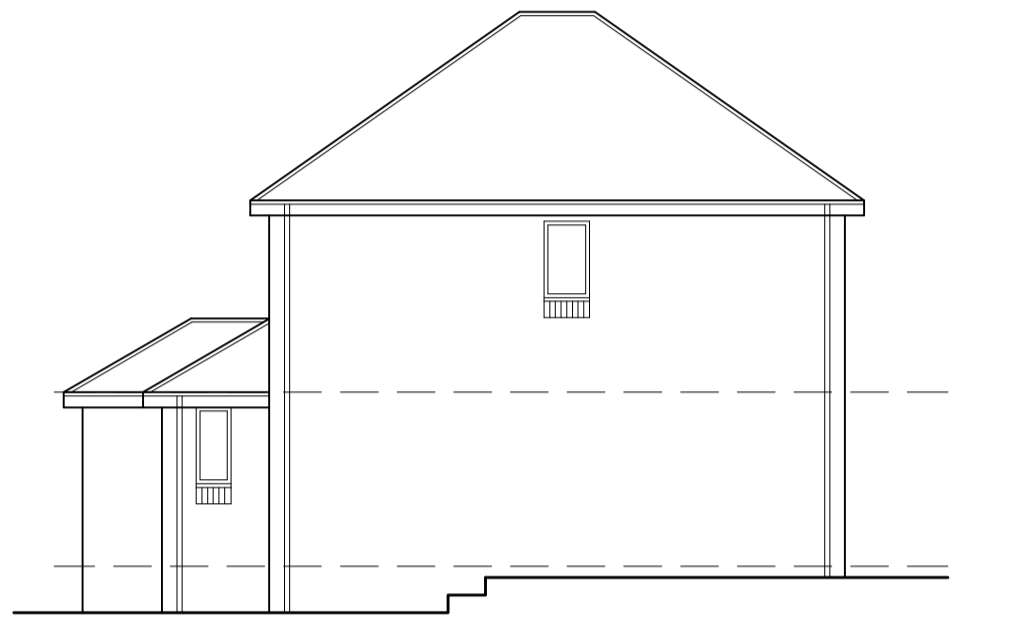

**EXISTING SIDE ELEVATION**  
SCALE 1:100




**EXISTING REAR ELEVATION**  
SCALE 1:100

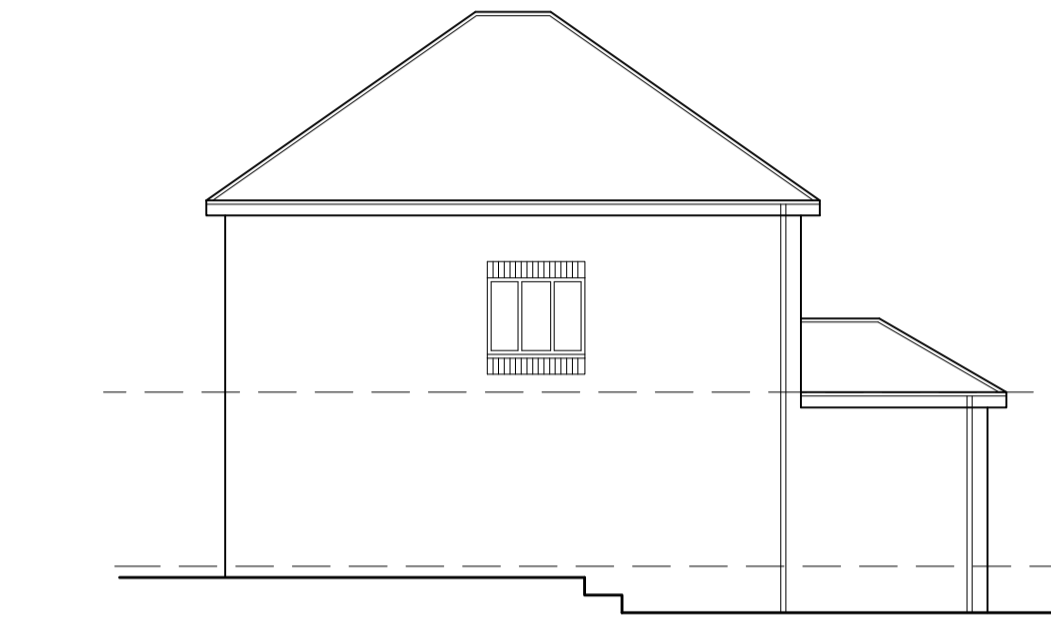



**EXISTING SIDE ELEVATION**  
SCALE 1:100




**BLOCK PLAN**  
SCALE 1:500

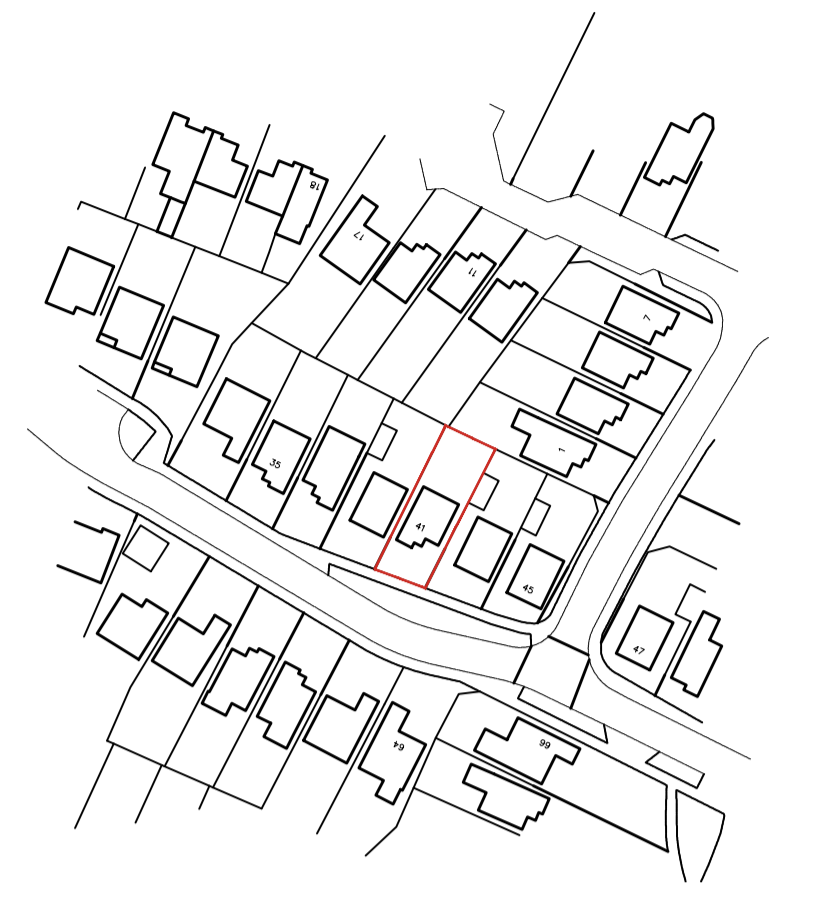


**LOCATION PLAN**  
SCALE 1:1250

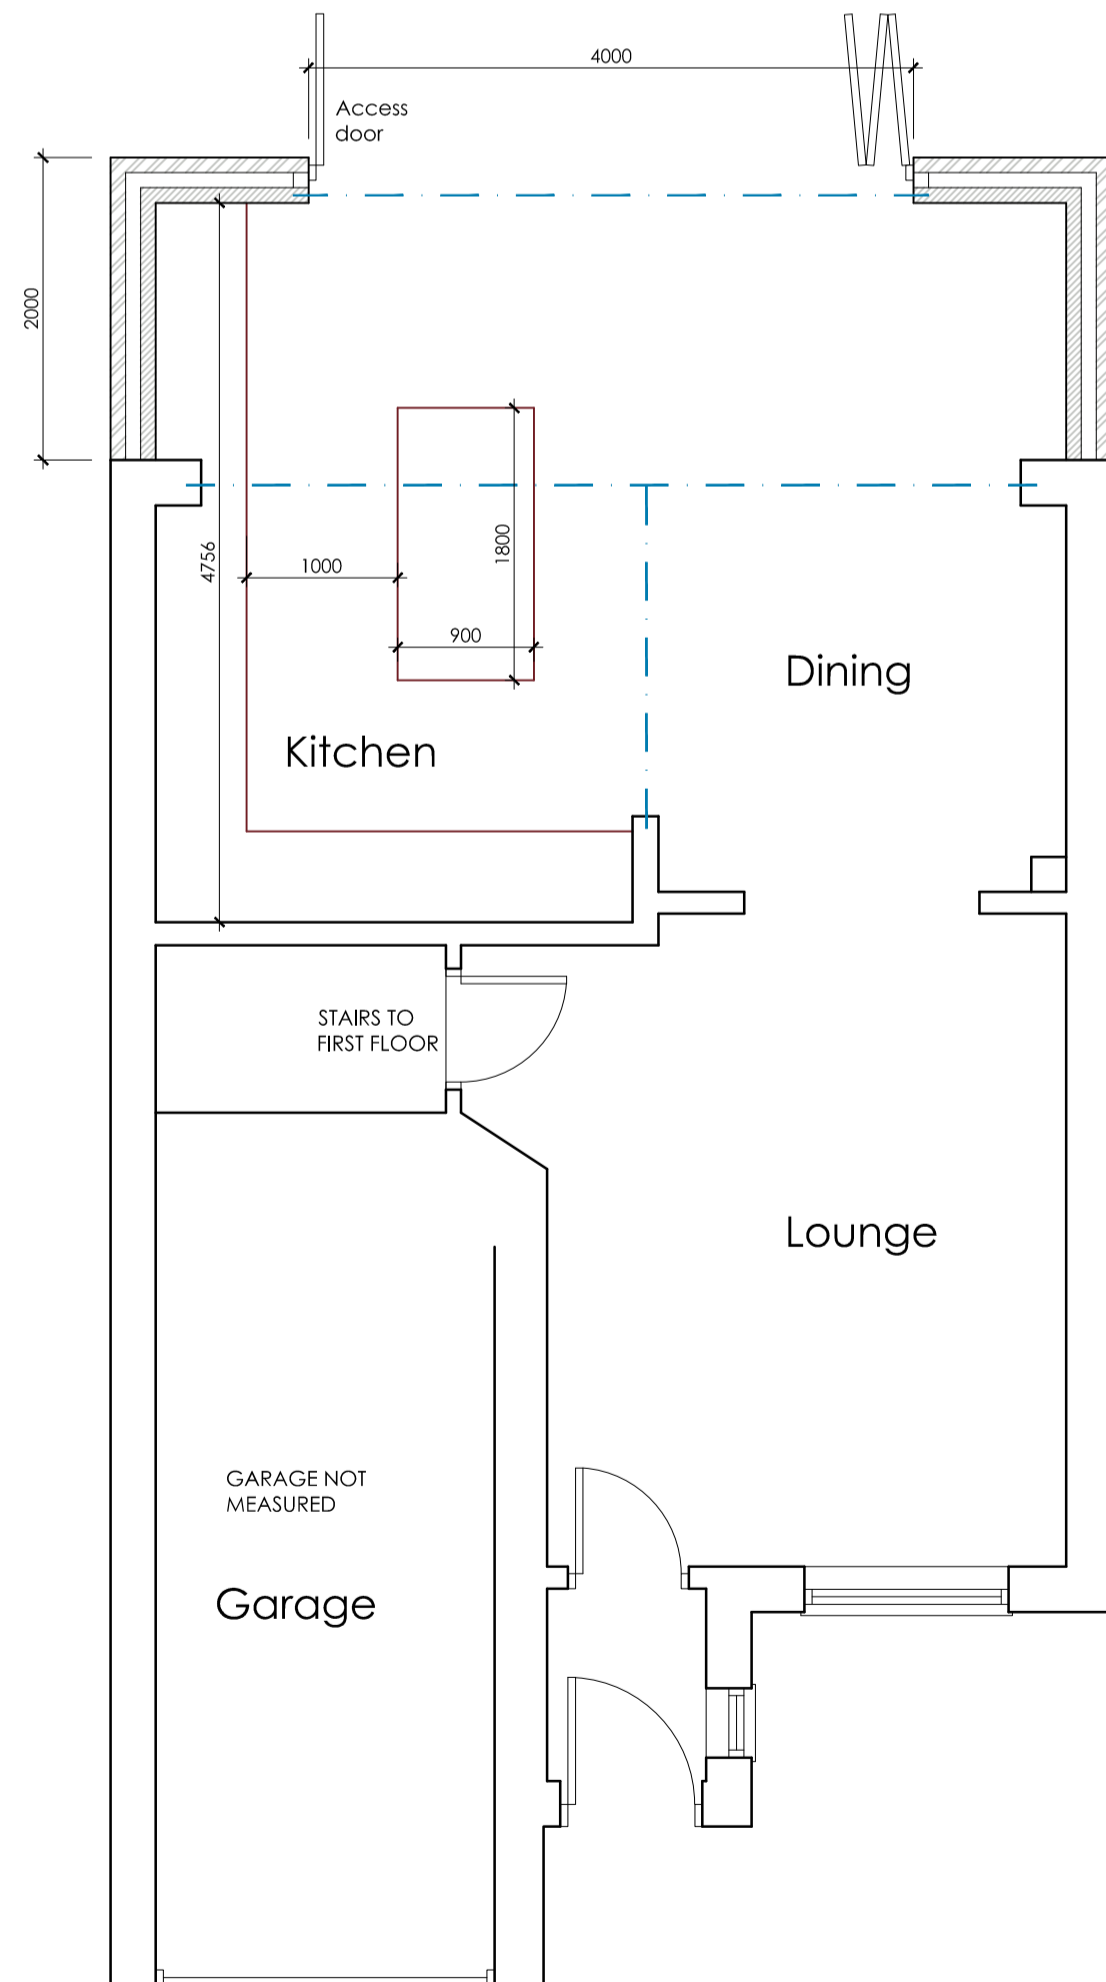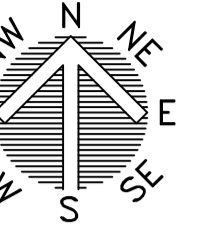



**PROPOSED GROUND FLOOR PLAN**  
SCALE 1:50

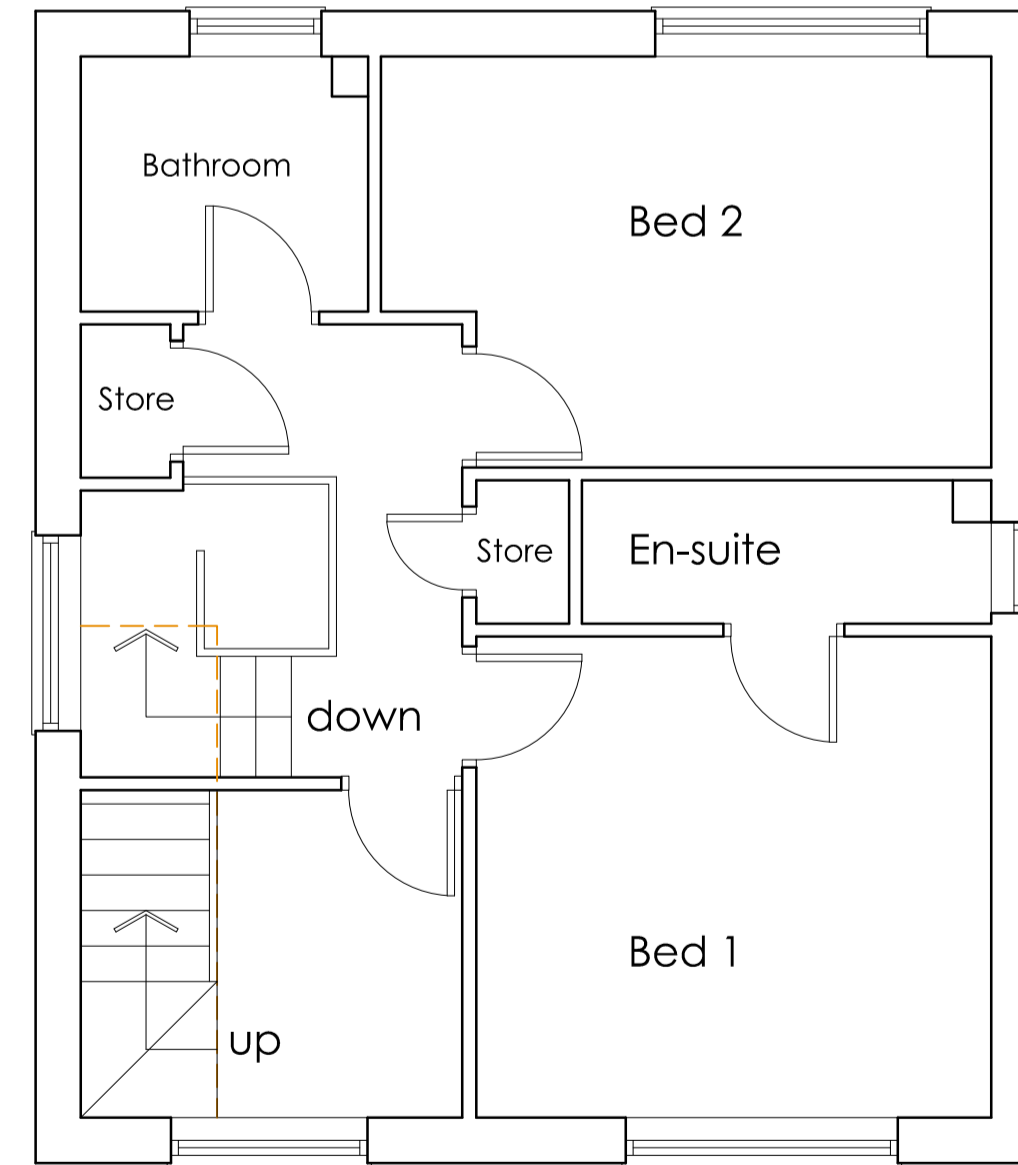

**PROPOSED FIRST FLOOR PLAN**  
SCALE 1:50

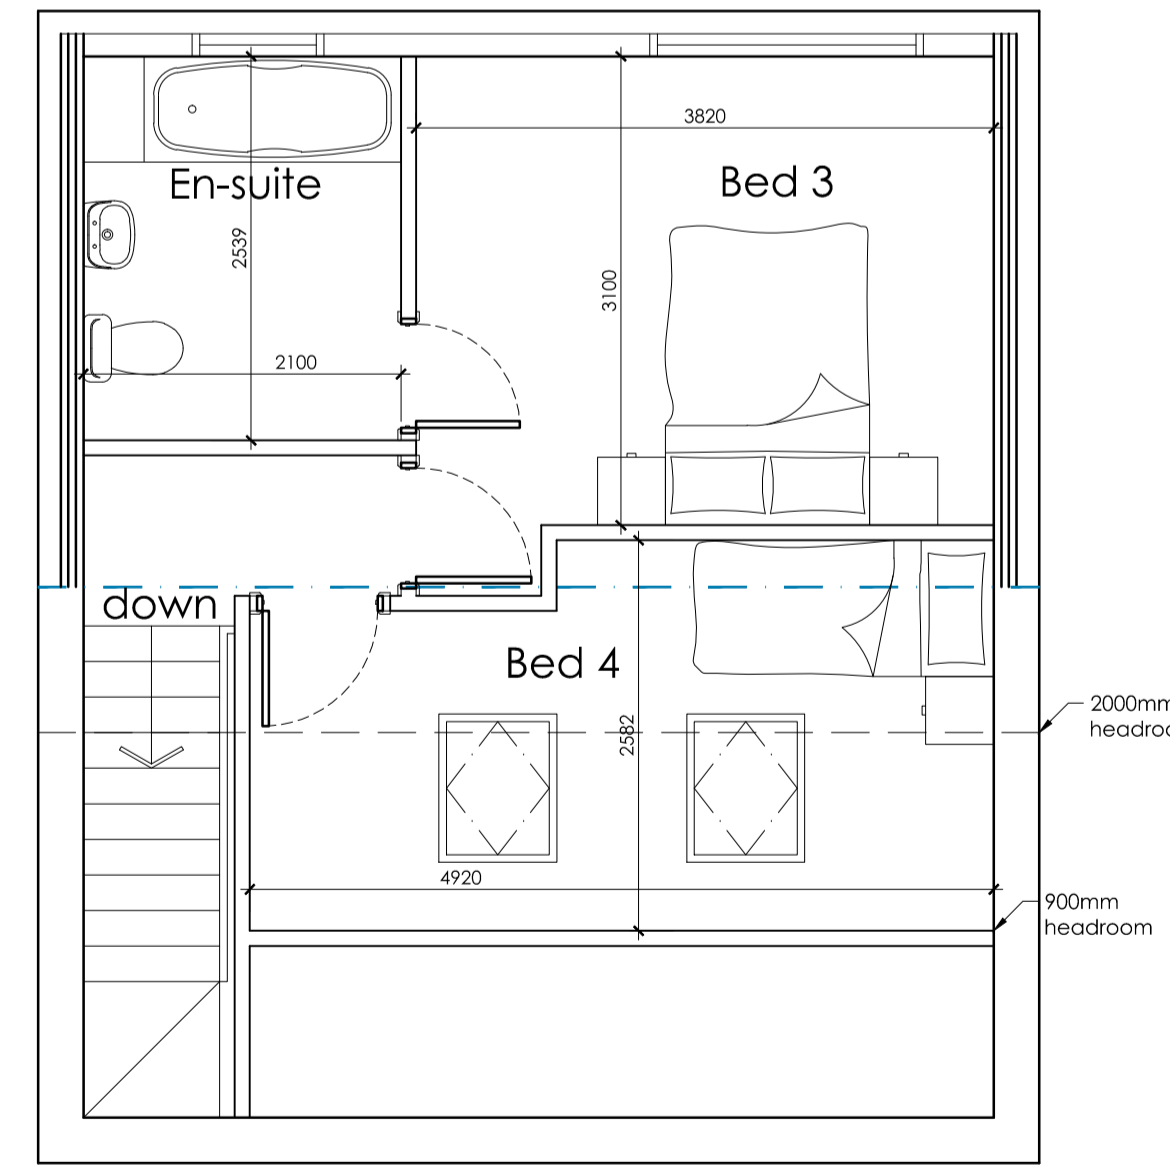

**PROPOSED SECOND FLOOR PLAN**  
SCALE 1:50

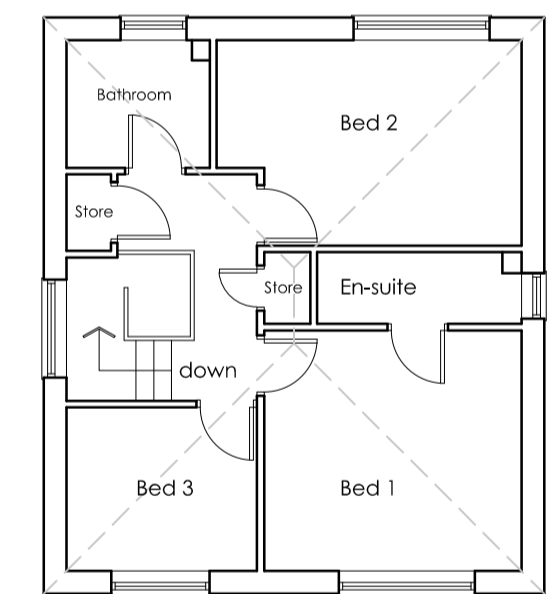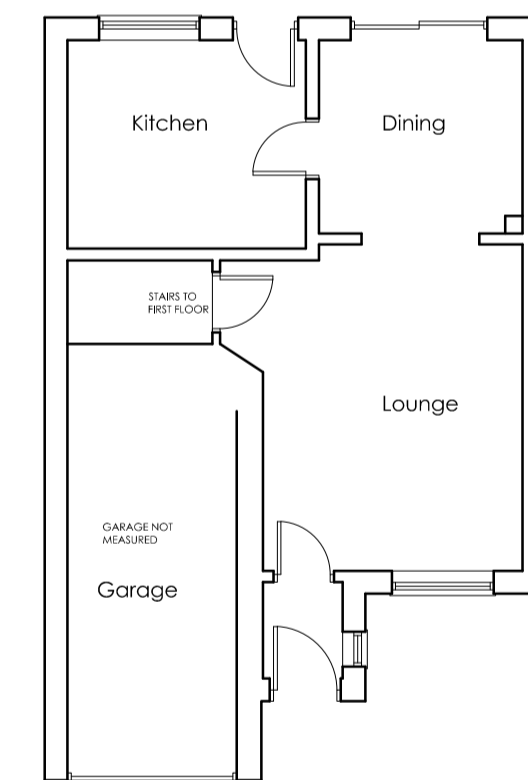

**EXISTING PLANS**  
SCALE 1:100

		OFFICE ONE, 34 VICTORIA ROAD, BARNSELY, S70 2BU		Phone: 01226 208482 Email: info@whiteaguspартnership.co.uk Web: www.whiteaguspартnership.co.uk	
ARCHITECTURAL SERVICES					
Project: PROPOSED LOFT CONVERSION 41 ST ANDREWS DRIVE BARNSELY, S75 5LX			Client: MR L. JOHNSON		
Drawing Title: PROPOSED PLANS AND ELEVATIONS		Date: FEB 2021		Scale: 1:50 & 1:100 @ A1	
Ref: 20-212		Dwg. No. 01		Rev. B	
Date	Suffix	Description	Date	Suffix	Description
22/02/2021	A	EN-SUITE REVISED			
23/02/2021	B	EN-SUITE REVISED			