

Notes:

PLANNING DRAWINGS - THIS DRAWING SHOULD NOT BE USED FOR ANY OTHER PURPOSES THAN THAT SPECIFIED HERE

COPYRIGHT - THIS DRAWING MAY NOT BE REPRODUCED OR MODIFIED IN WHOLE OR PART BY ANY PERSON OR ORGANISATION WITHOUT THE ARCHITECTS CONSENT. ISSUING COPIES TO THIRD PARTIES MAY NOT BE DONE WITHOUT THE ARCHITECTS CONSENT

Revision: --

Revision List:



Existing Materials
Walls - Off white render
Roof - Blue/ grey slate
Windows / Doors - White PVCu

Project/ Client: 7 Arches / Faxon

Drawing Title: Elevations - Existing


Drawing Number: 2097/TP/004

Scale at A3: 1:100


Date: July 20




North East Elevation - Existing

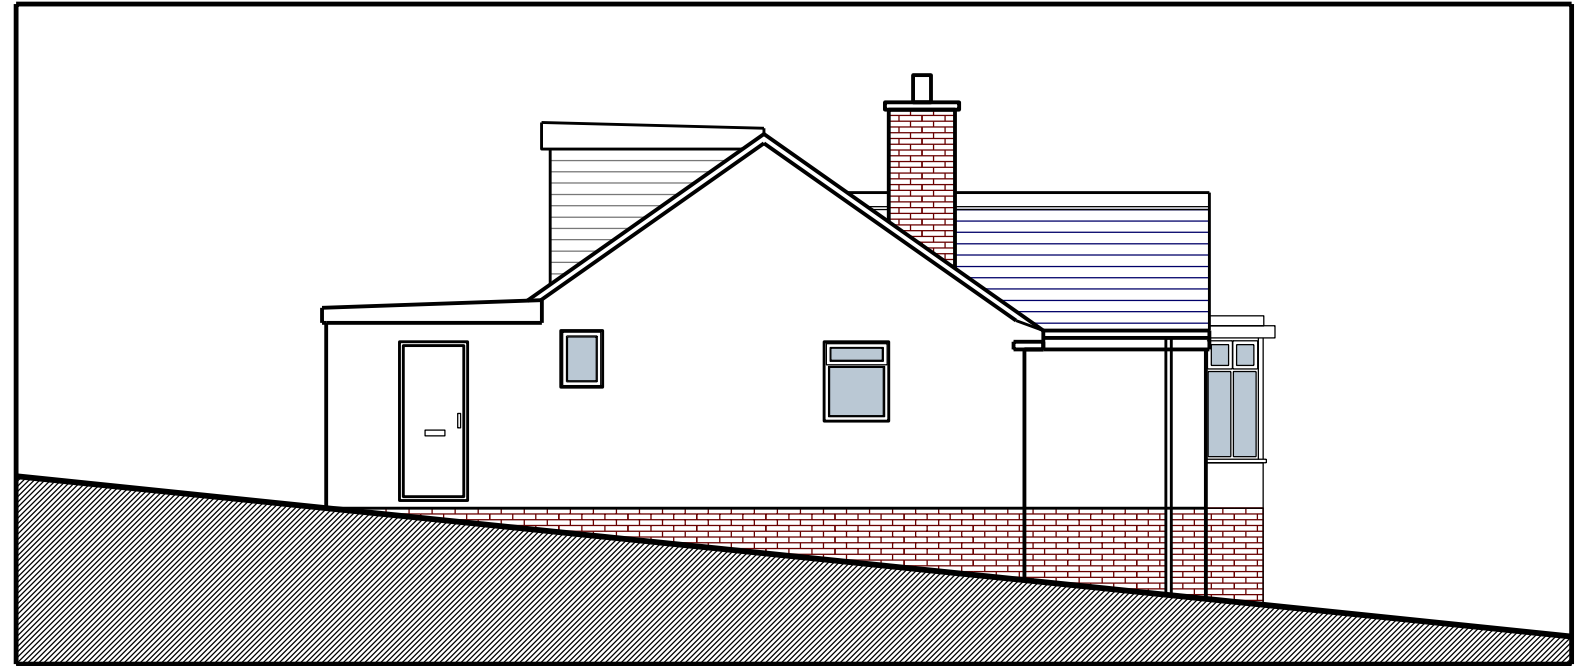

South East Elevation - Existing

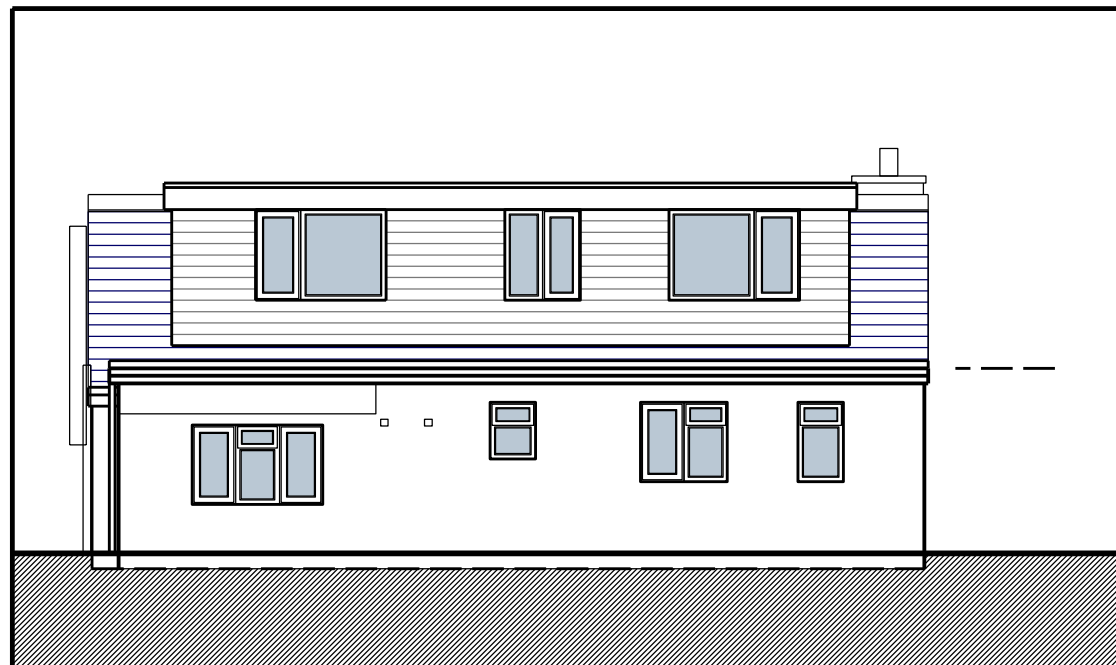

South West Elevation - Existing

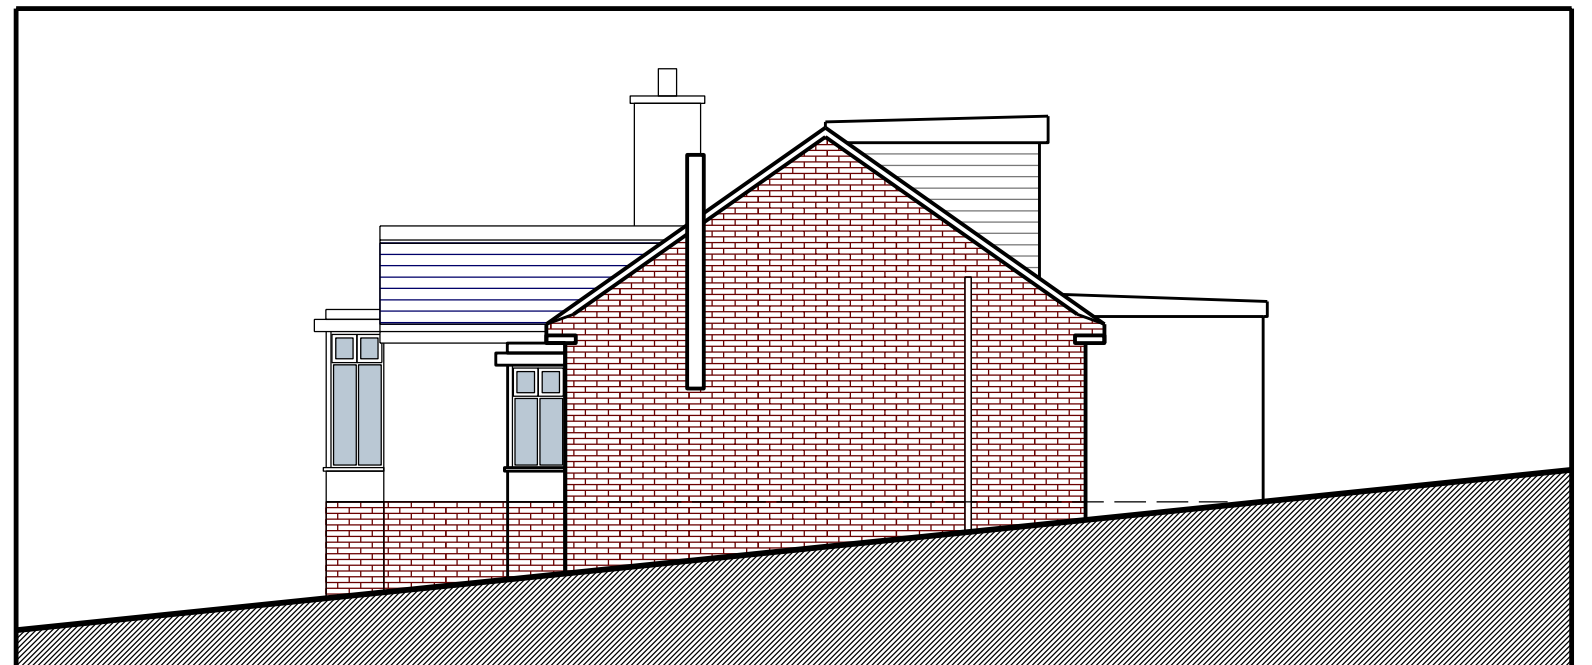

North West Elevation - Existing