

Notes:
PLANNING DRAWINGS, NOT TO BE USED FOR BUILDING REGULATIONS OR CONSTRUCTION PURPOSES

Revision: --

Revision List:




Project Name: 15 Hall Farm Grove

Drawing Title: Location & Site Plans

Drawing Number: 2000/TP/001


Scale: 1:1000 & 1:200@A3

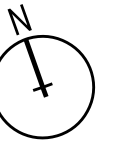


Date: May 11



Location Plan 1:1000

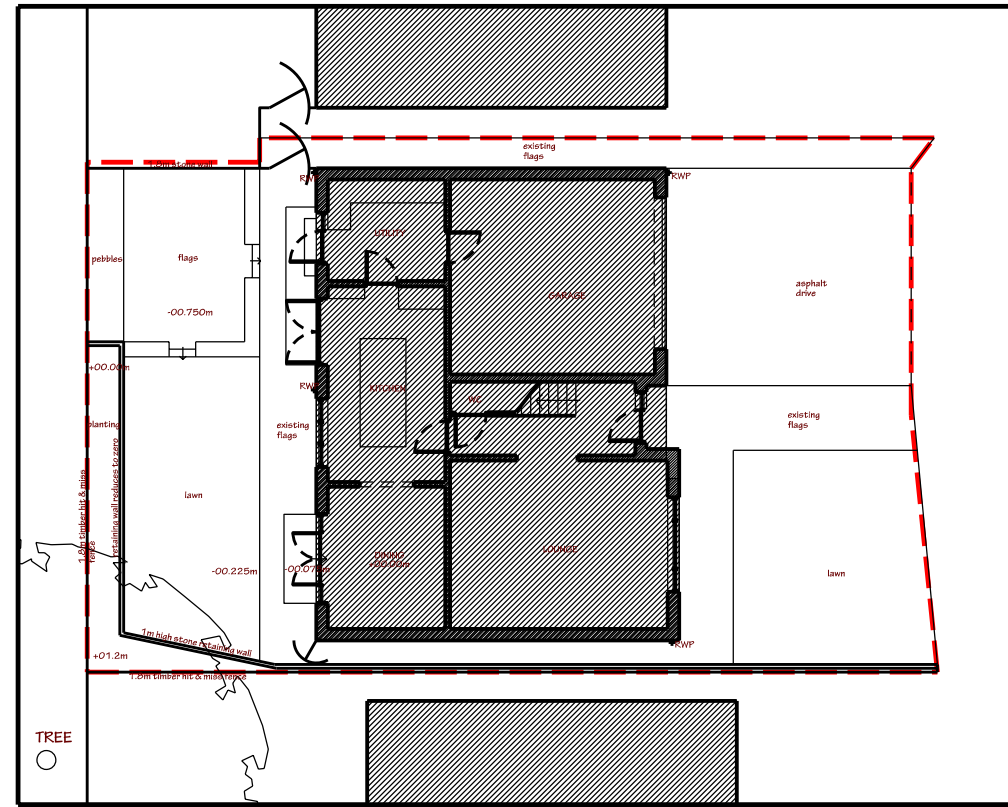

Site Plan - Existing 1:200

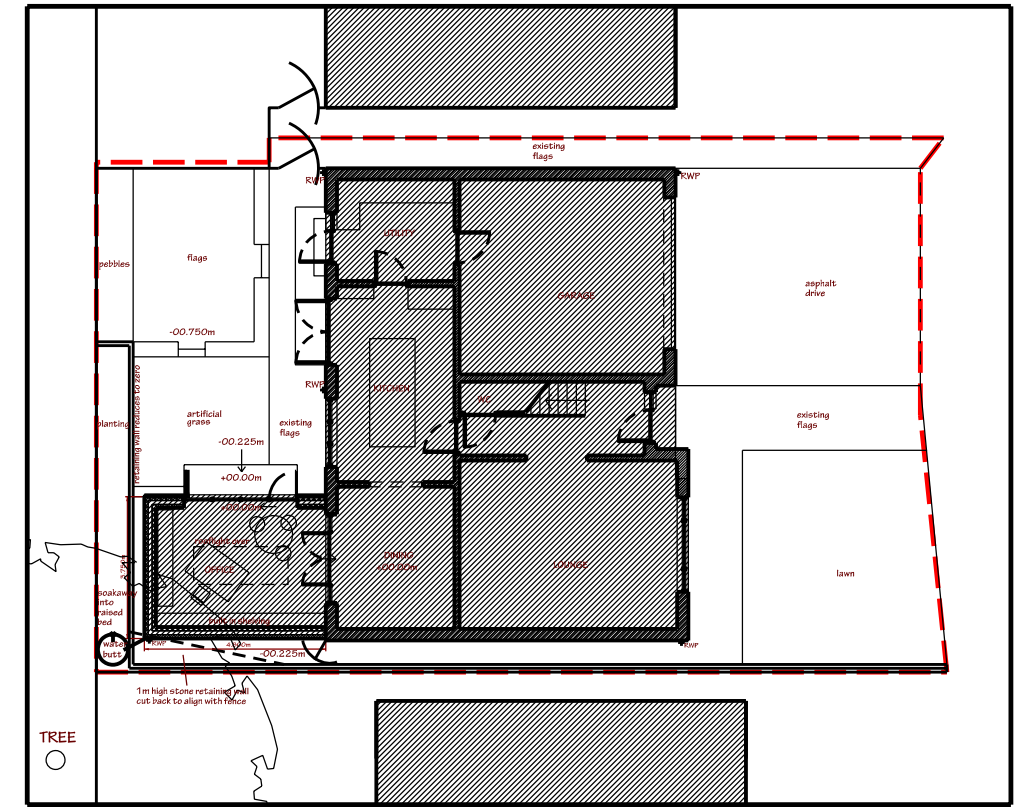

Site Plan - Proposed 1:200