





Existing Front Elevation
Scale 1:100

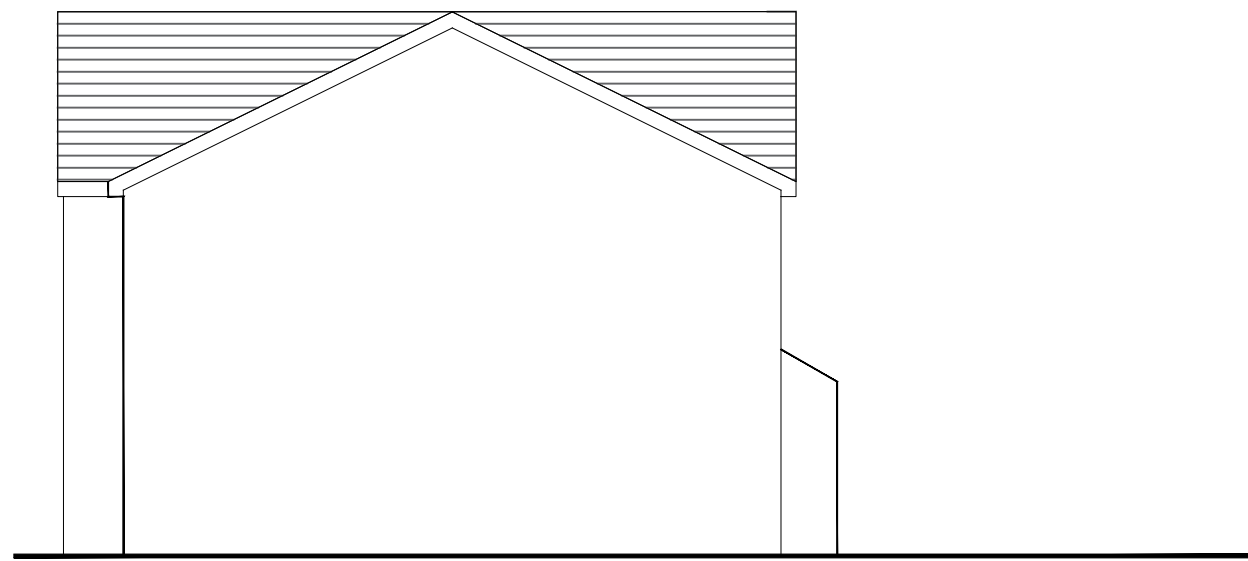

Existing Side Elevation
Scale 1:100



Existing Rear Elevation
Scale 1:100

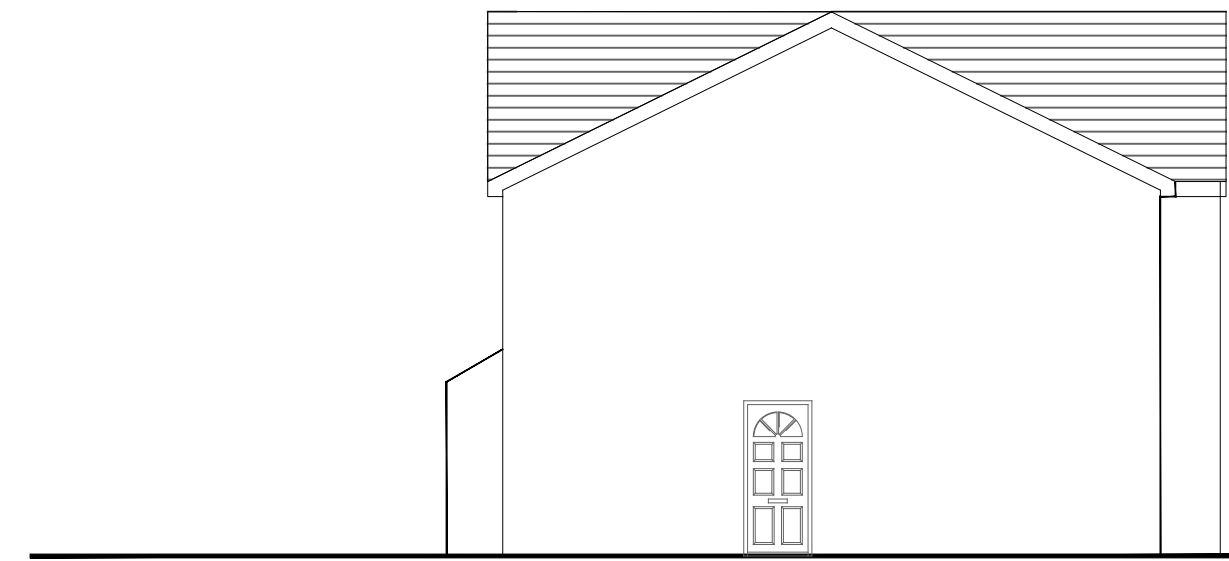


Existing Side Elevation
Scale 1:100




Location Plan
Scale 1:1250




Site Plan
Scale 1:200

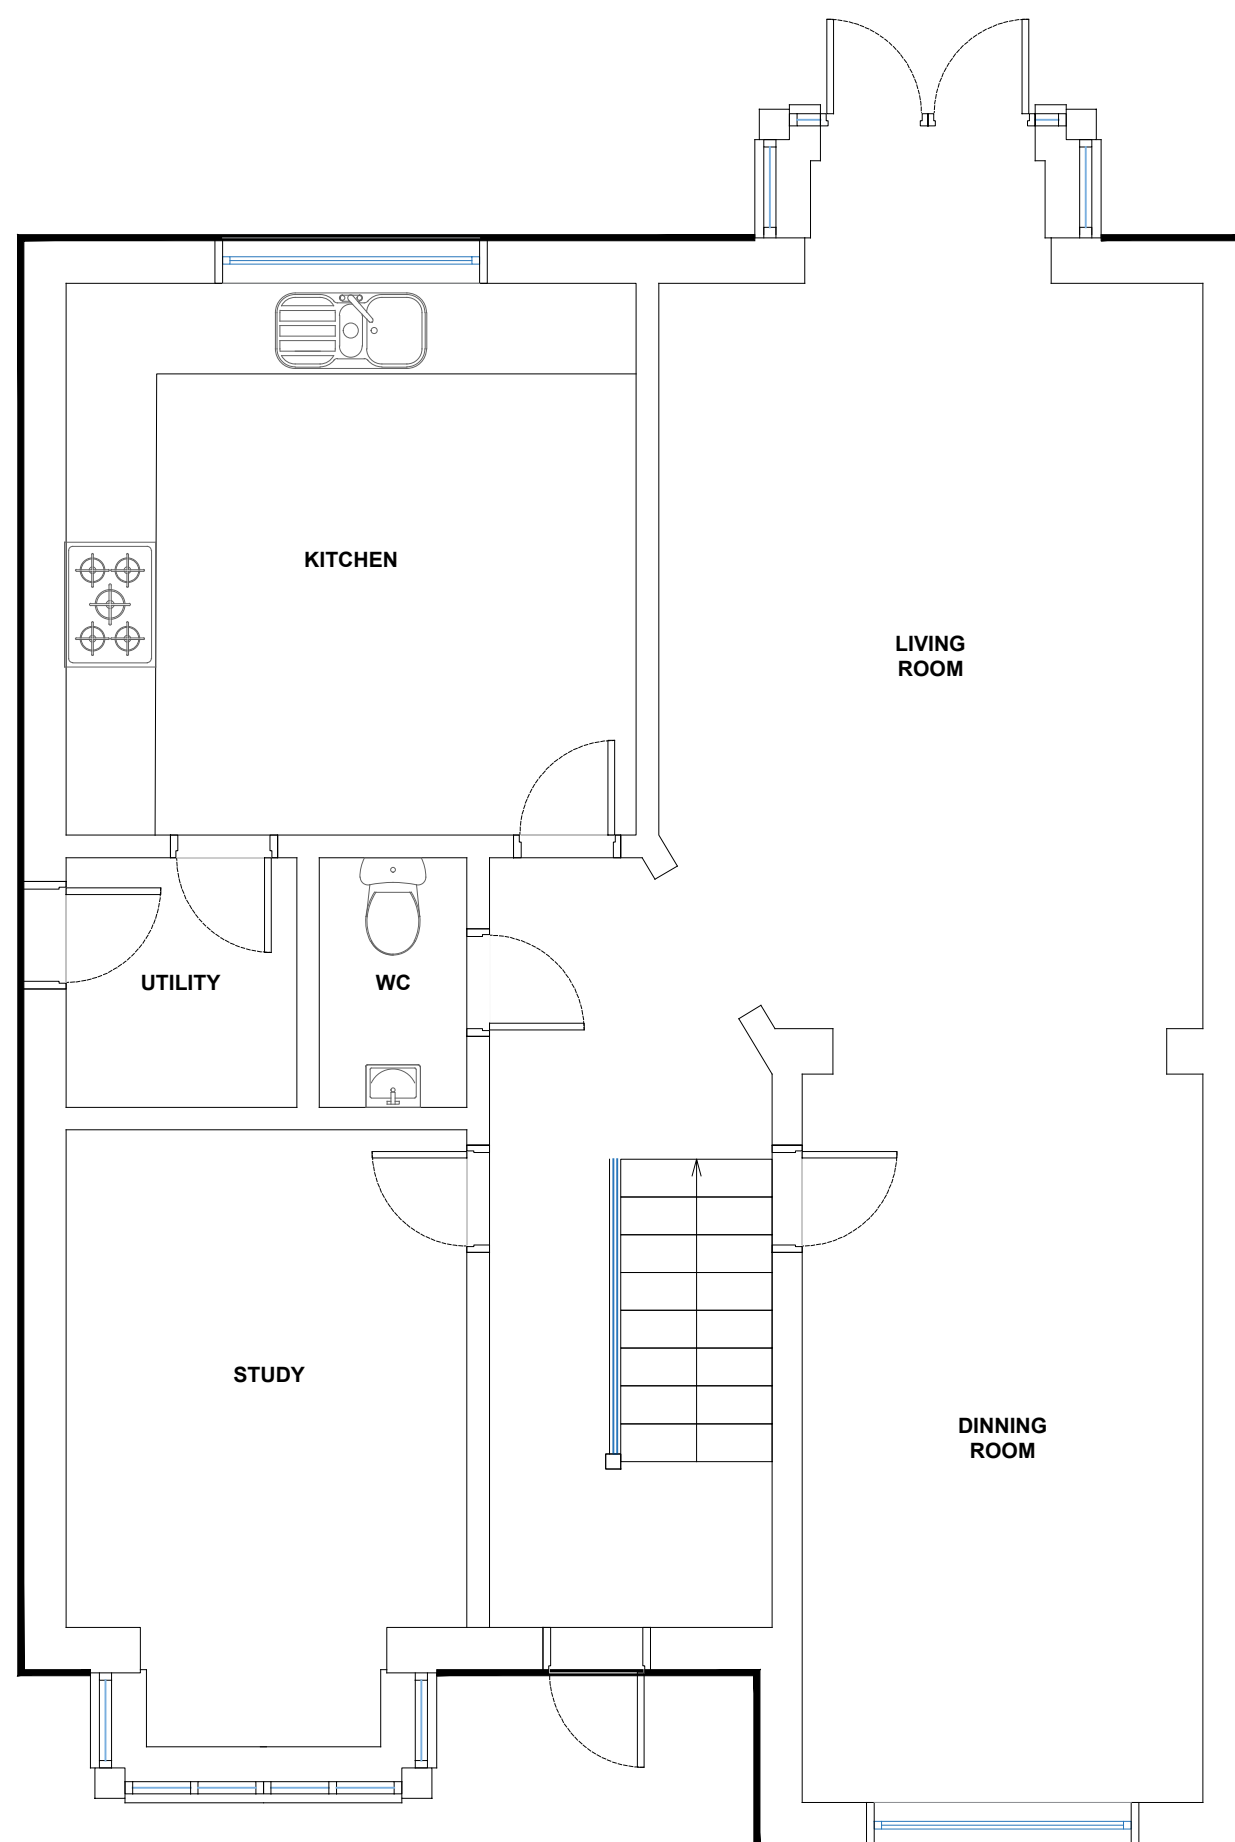

Existing Ground Floor Plan
Scale 1:50

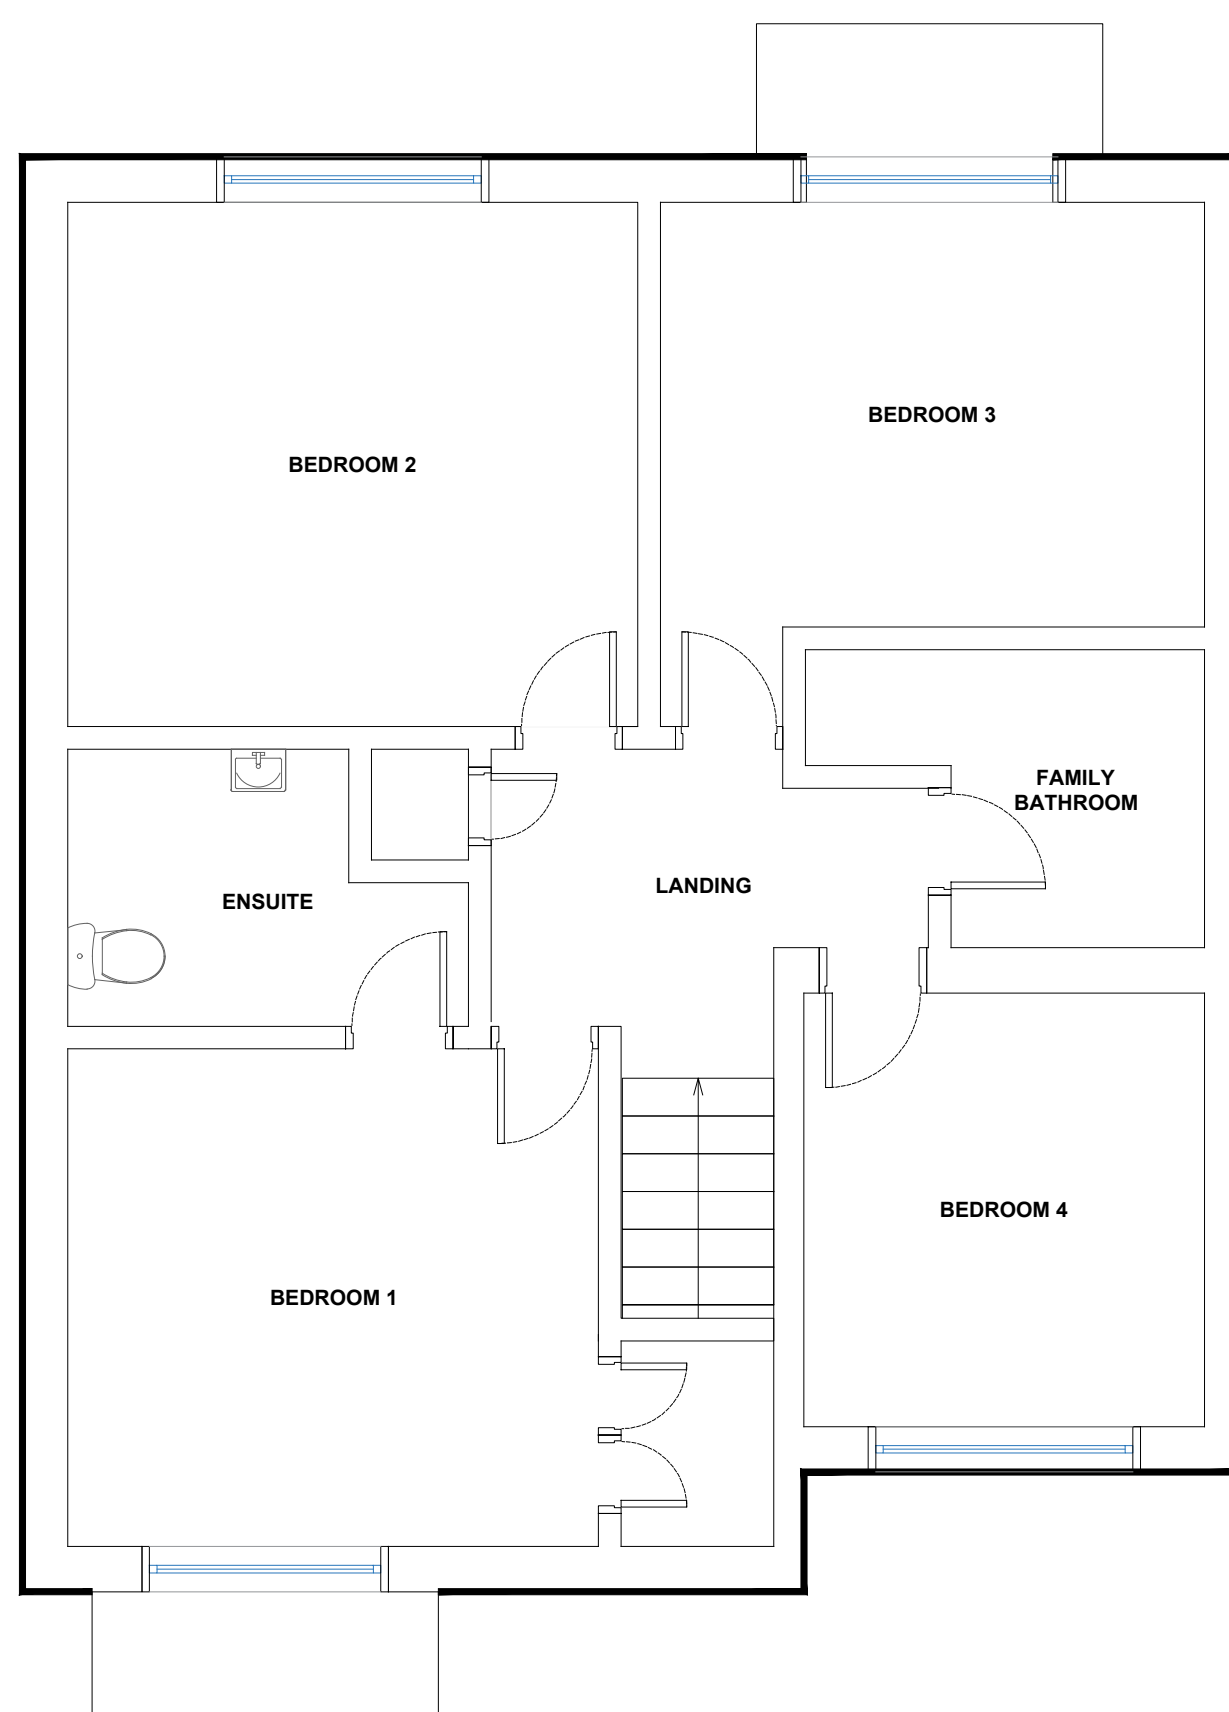


Existing First Floor Plan
Scale 1:50

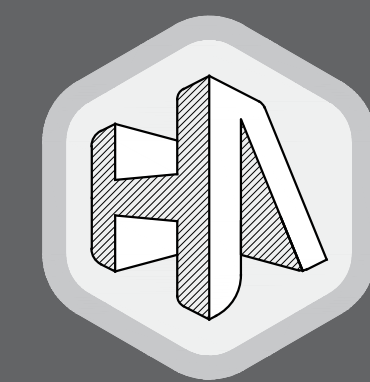

Hirst Architects
RIBA Chartered Practice

W: www.HirstArchitects.com
E: Office@HirstArchitects.com
T: 01226 491 777

THIS DRAWING/COPY AND ANY DESIGN THEREON IS PROTECTED BY COPYRIGHT AND IS THE PROPERTY OF HIRST ARCHITECTS LTD. IT IS TO BE USED ONLY FOR THE PURPOSE FOR WHICH IT WAS EXPRESSLY LOANED AND IS NOT TO BE COPIED IN ANY FORM. INFORMATION WITHIN THIS DRAWING IS NOT TO BE PASSED TO ANY THIRD PARTY WITHOUT PRIOR WRITTEN CONSENT. ALL MEASUREMENTS TO BE CHECKED ON SITE PRIOR TO CONSTRUCTION. DO NOT SCALE THIS DRAWING.

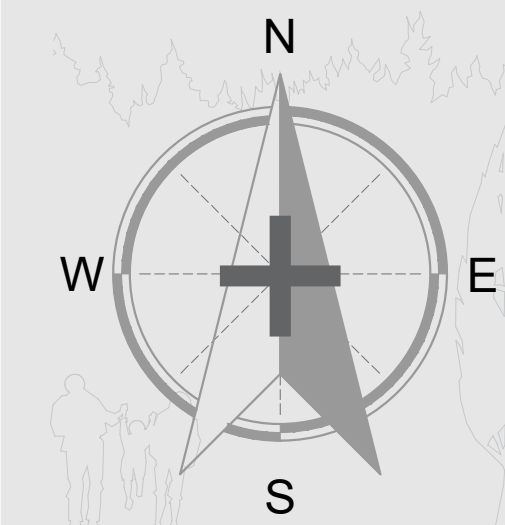

General orientation to be considered to be with North to the top of the page as shown above unless noted otherwise.

--- NOT FOR CONSTRUCTION ---

Important Notes:
All measurements to be confirmed by the main contractor pre-commencement.

PROJECT DETAILS

CLIENT / APPLICANT

Mr G. Singh

SITE ADDRESS

4 Hazelwood
Monk Bretton
S71 2GE

PROJECT STAGE

PLANNING

JOB NUMBER

HA-240801

RIBA STAGE

-03

DRAWING TITLE

Existing Combined Plans

REV Original Issue

[illegible]

SCALE
VARIES

A.1

Hirst Architect LTD
Royal Institute of British Architects
Chartered Practice

Office@HirstArchitects.com
01226 491 777