
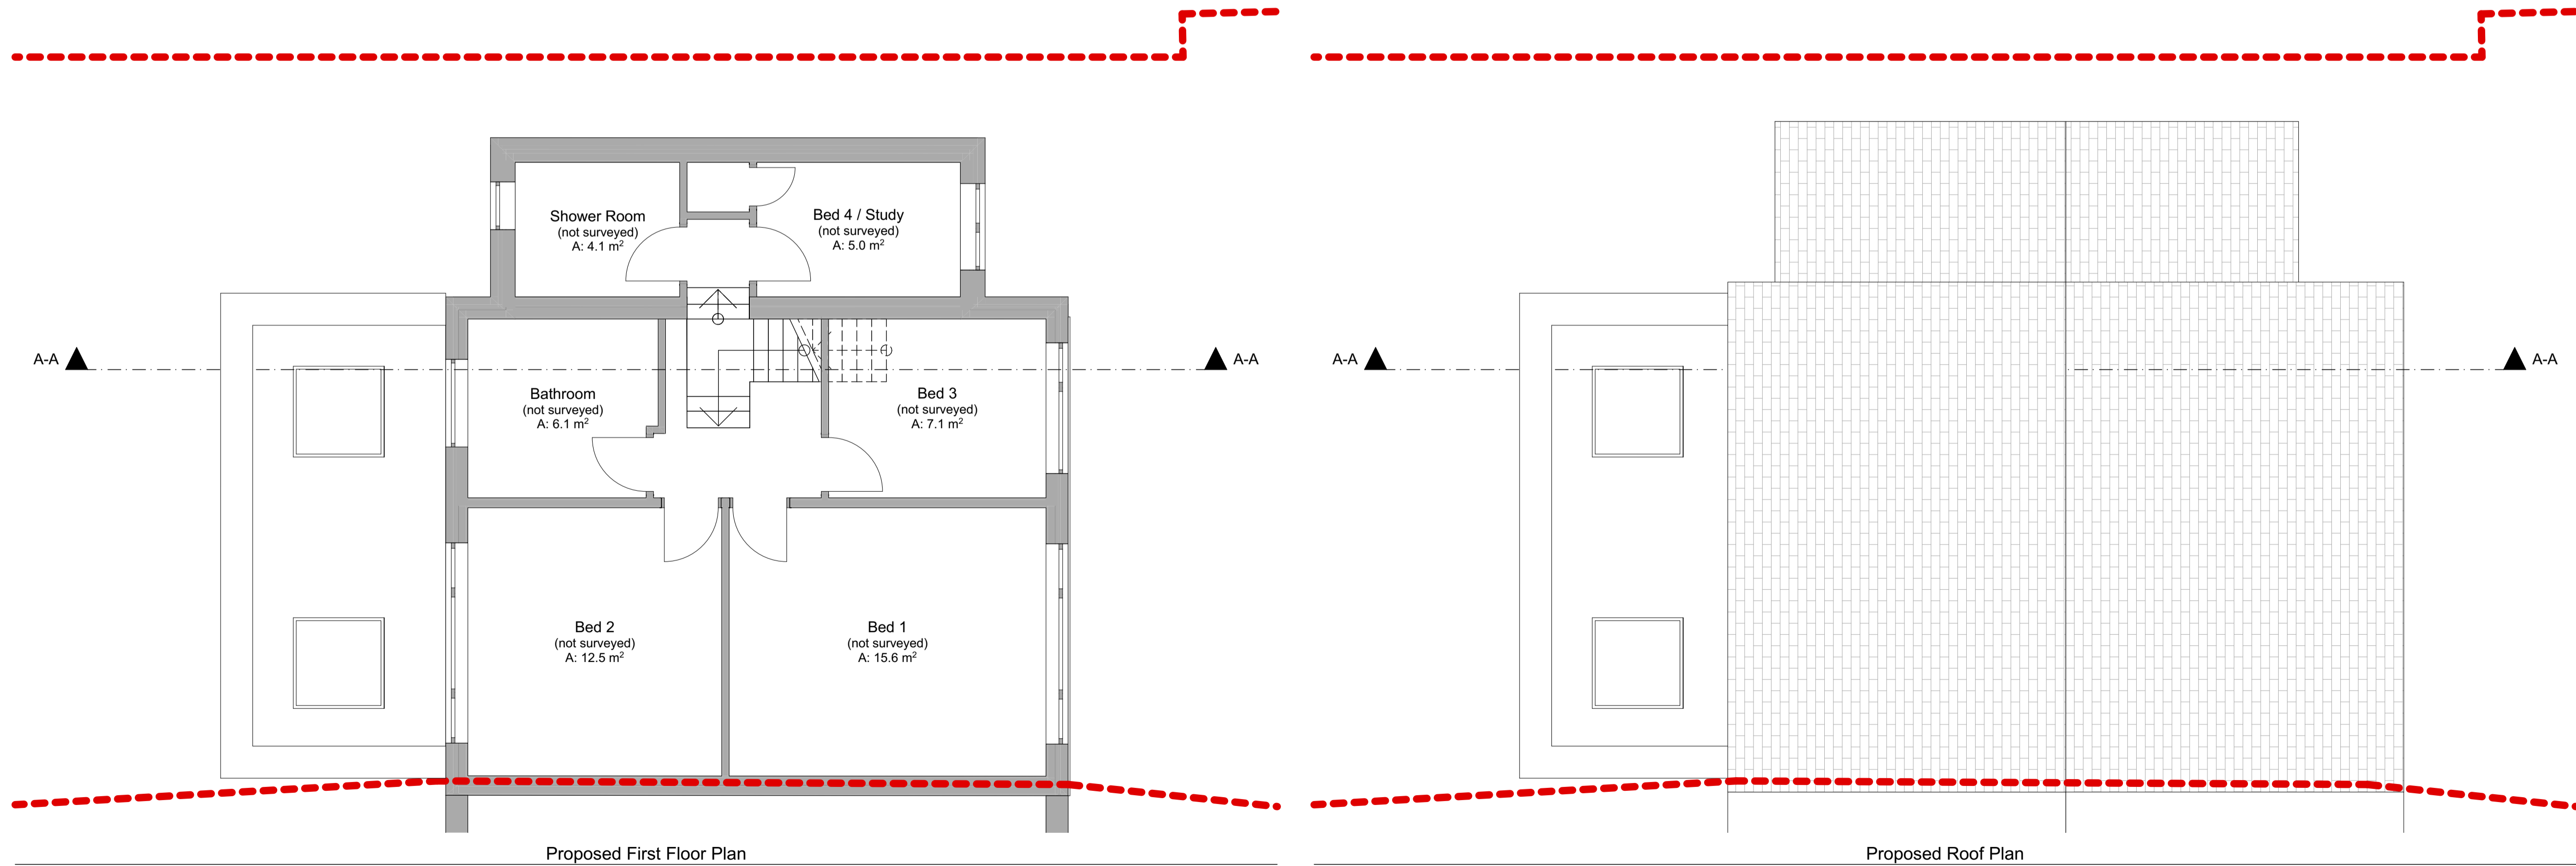


NOTE  
 Drawing use for status issued for only. Feasibility & Planning drawings are not intended for construction or manufacture. J Mahoney Architects Ltd cannot accept any responsibility for issues arising due to this.

All dimensions to be checked on site and any discrepancies to be notified prior to the commencement of work.

Do not scale from this drawing. If in doubt ask

© J Mahoney Architects

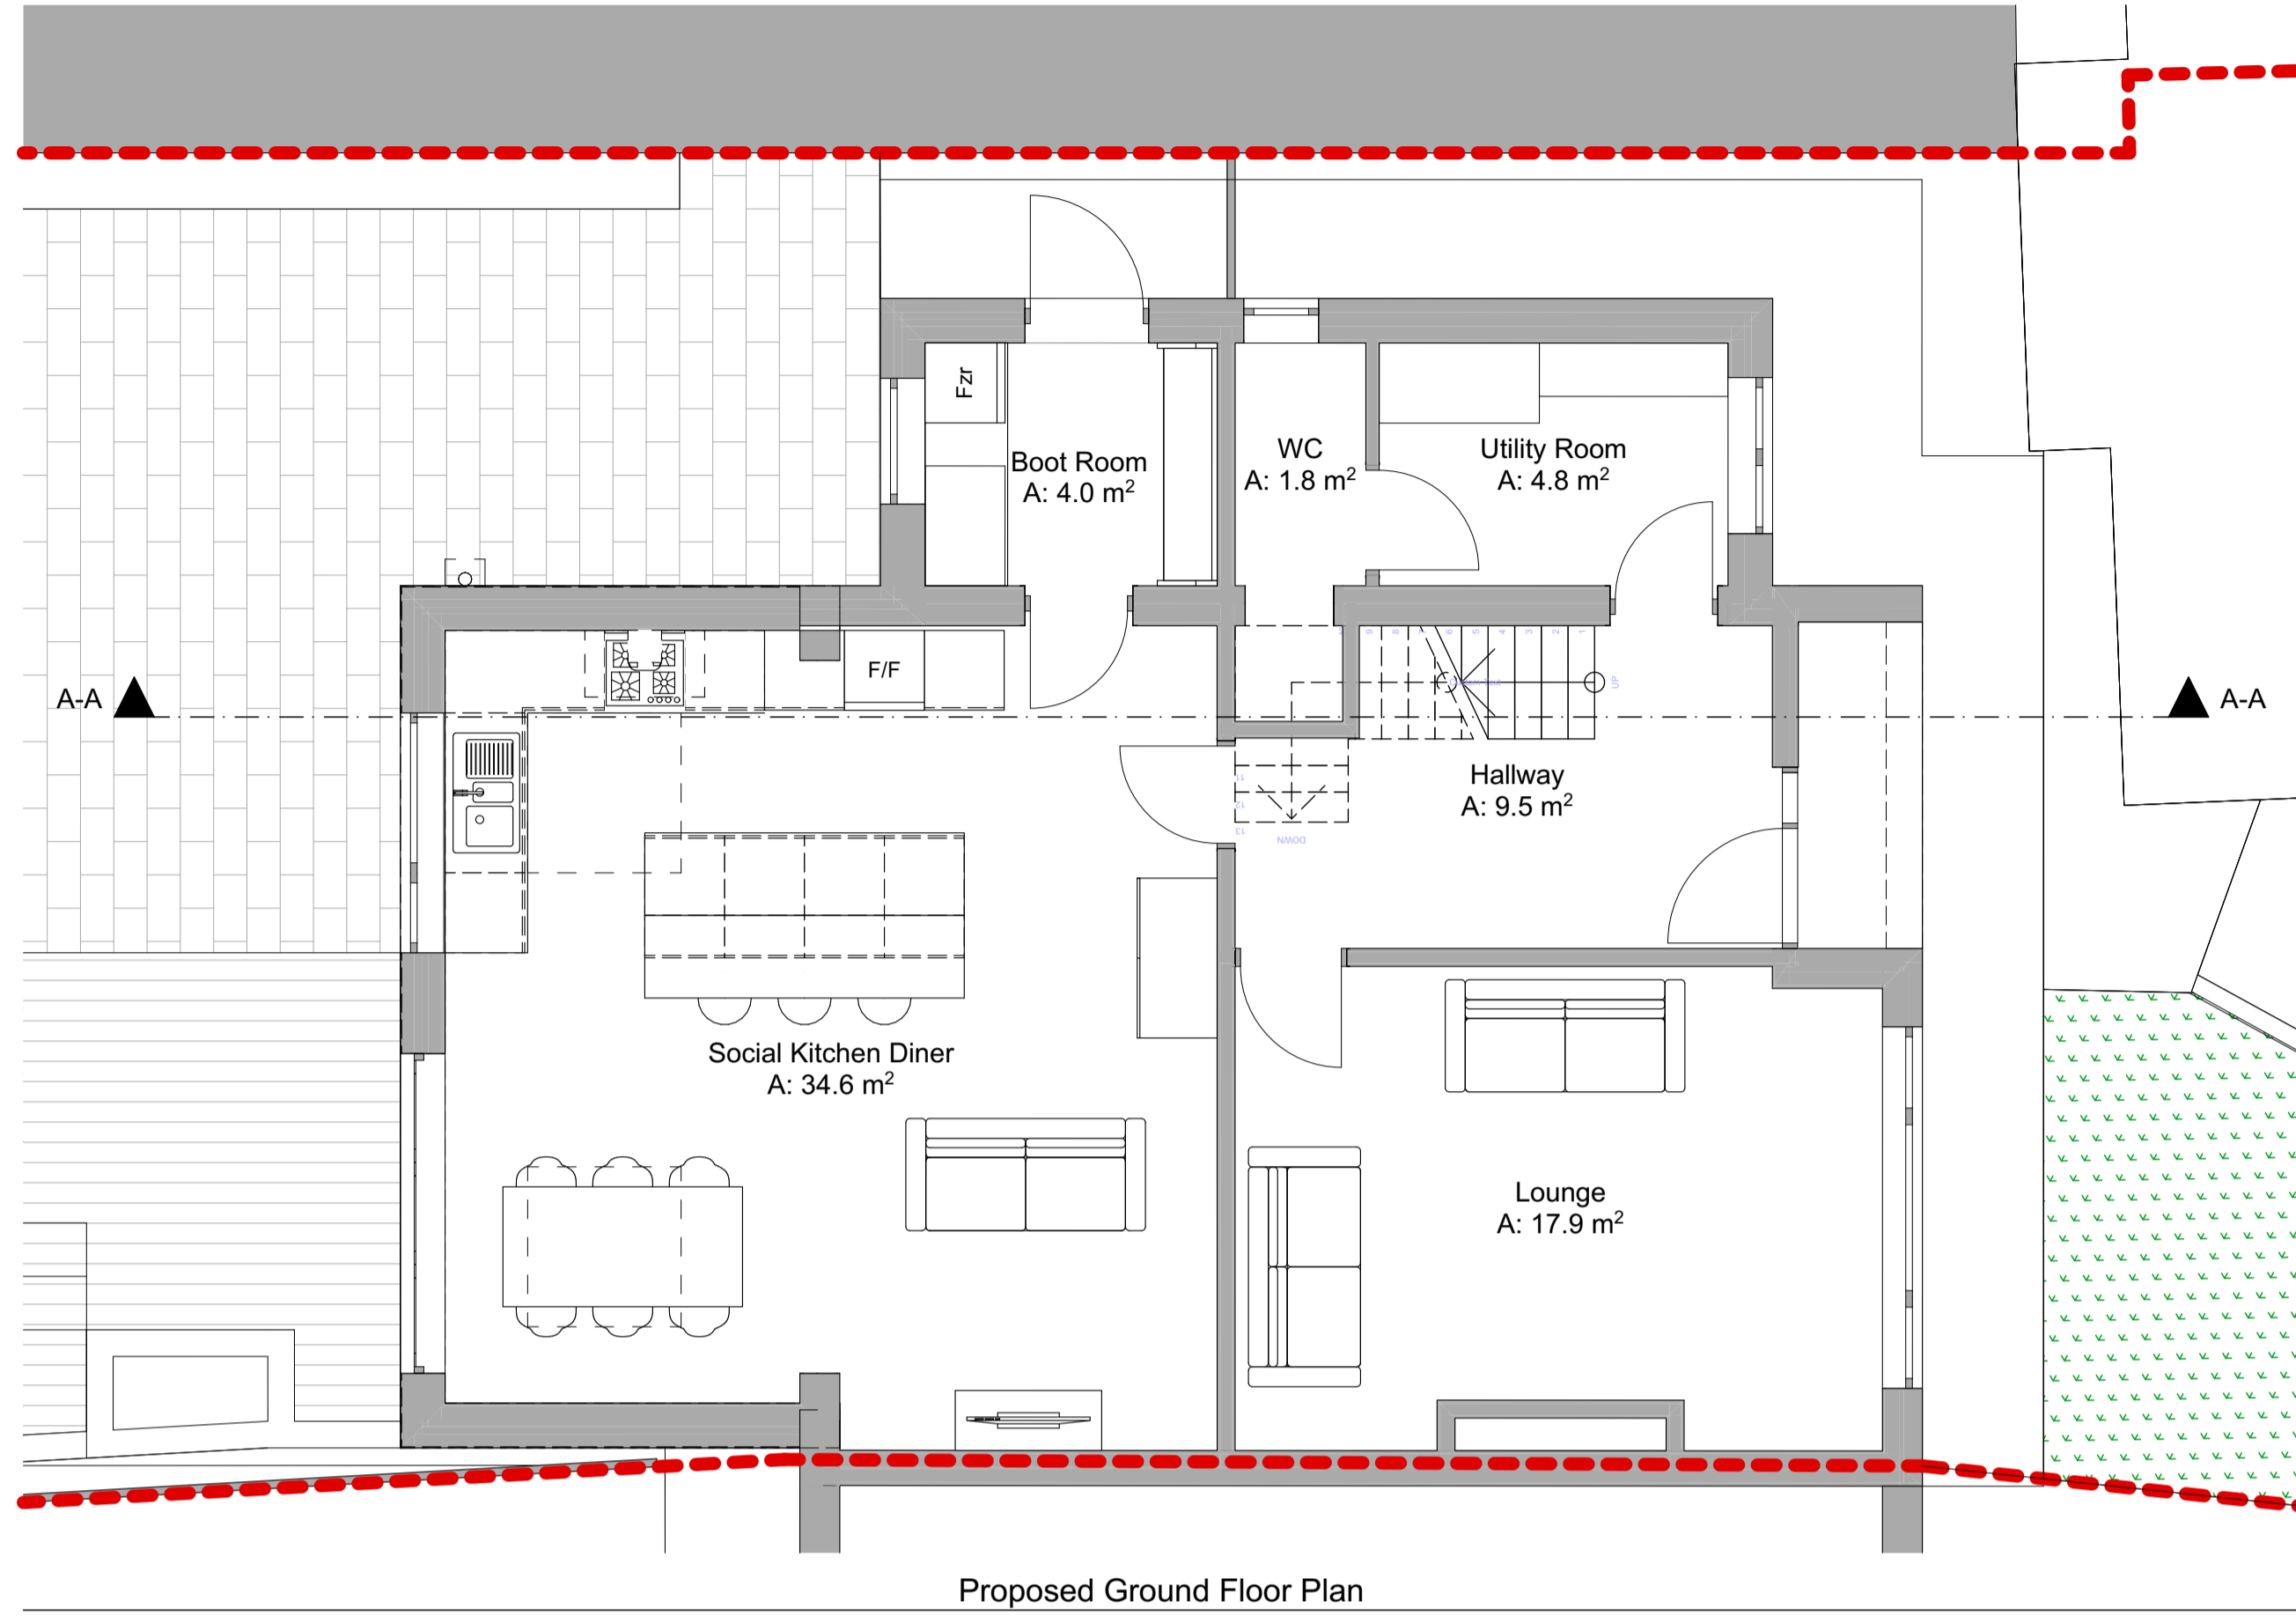

Rev	Revision Notes	Date	Initial
B	Material hatches added and title amended	13.04.23	JFM
A	Initial issue	31.03.23	JFM

status **PLANNING**

**J Mahoney Architects**  
 Design & Planning

J Mahoney Architects,  
 25 Millstones, Oxspring  
 Sheffield, S36 8WZ

Tel: 07577572695  
 Email: jmahoneyarchitects@gmail.com

client  
 Phil & Laura Brown

job title  
 Single Storey Rear Extension  
 Woonona, Sheffield Road  
 Oxspring, Sheffield  
 S36 8YW

drg title  
 Proposed Floor Plans

date **March 2023** drawn **JFM**

scale **1:50** sheet **A1**

drwg no & revision  
**PLB-JMA-ZZ-XX-DR-A-(10)102B**