



IF IN ANY DOUBT PLEASE ASK THE ARCHITECT FOR CLARIFICATION.
DO NOT SCALE FROM DRAWING. ALL DIMENSIONS TO BE CHECKED ON SITE.
THE COPYRIGHT FOR THESE DRAWINGS REMAINS THE PROPERTY OF THE ARCHITECT. THEY MUST NOT BE REPRODUCED IN ANY WAY WITHOUT THE ARCHITECT'S PRIOR WRITTEN CONSENT.

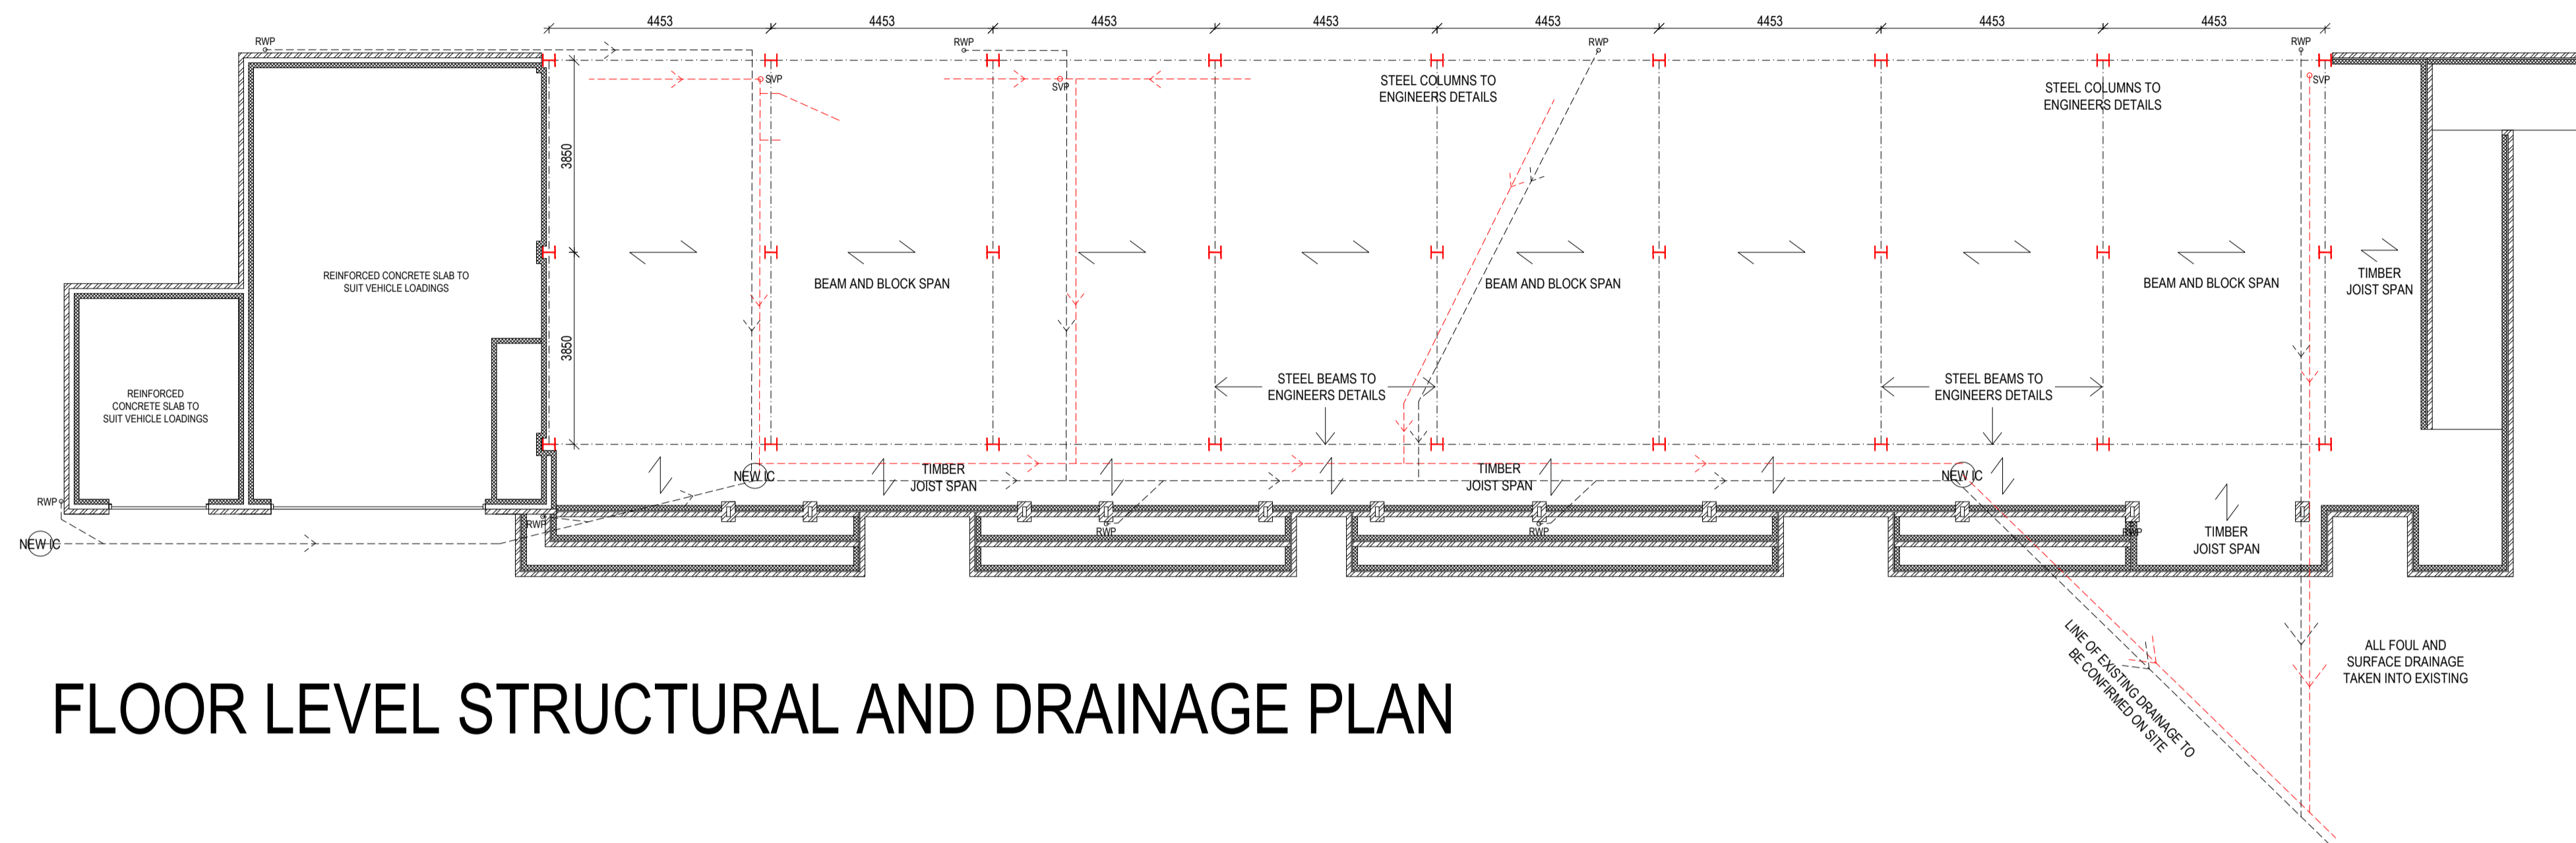

SPECIFICATION BELOW ALL BASED ON ESTIMATIONS AND FOR PRICING PURPOSES ONLY. ALL STRUCTURAL DETAILS TO BE DESIGNED BY ENGINEER.
27No. STEEL COLUMNS AT 254 UC
34No. STEEL BEAMS AT 254 x 146


FLOOR LEVEL STRUCTURAL AND DRAINAGE PLAN

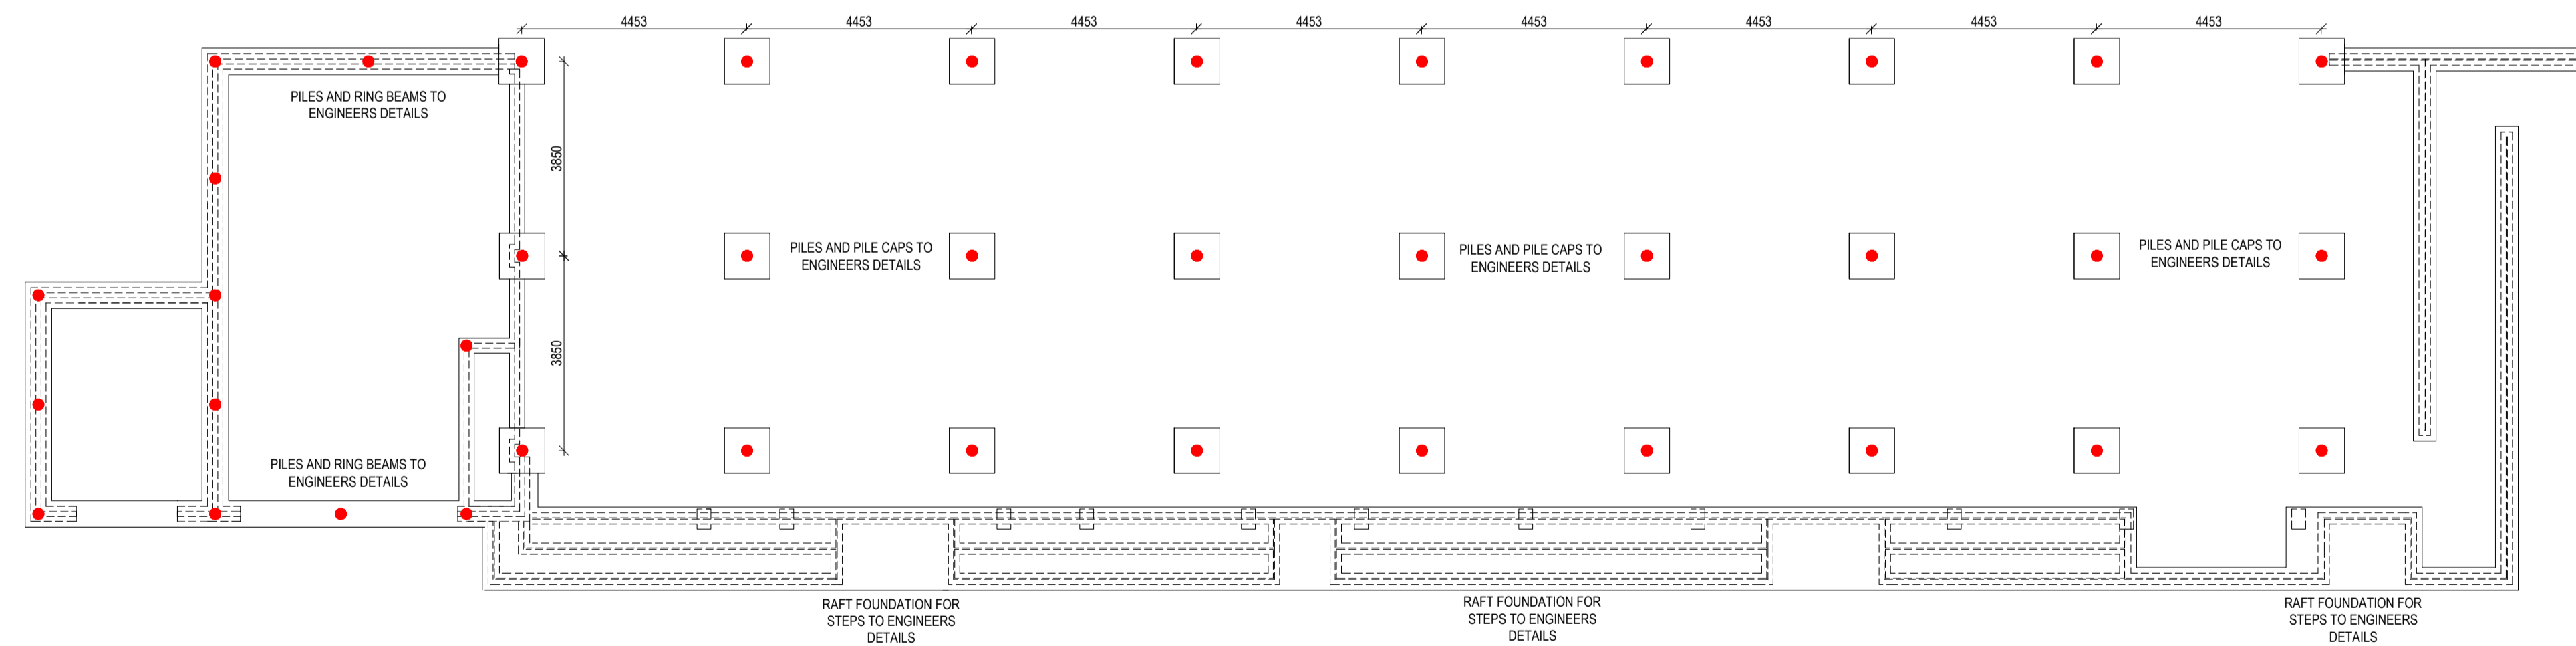

SPECIFICATION BELOW ALL BASED ON ESTIMATIONS AND FOR PRICING PURPOSES ONLY. ALL FOUNDATION DETAILS TO BE DESIGNED BY SPECIALIST.
27No. PILE CAPS:
- 900 x 900MM
39No. PILES:
- 220MM DIAMETER
GROUND BEAMS:
- 450 x 450MM
- C25 CONCRETE
- 50MM COVER
- 3 x H16 BARS TOP AND BOTTOM
- H10 LINKS AT 250 CENTRES

FOUNDATION PLAN

ALL DRAWINGS TO BE CHECKED BY TIMBER FRAME SUPPLIER AND ENGINEER PRIOR TO BEING SENT OUT TO TENDER

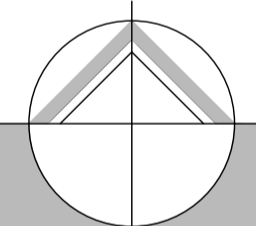

northern design partnership

Chartered Architects
The Chapel, Millmoor Road,
Meltham, Holmfirth, HD9 5JU

www.northerndesignpartnership.co.uk
Instagram: @northerndesignp
Telephone: (01484) 854848

client	PENISTONE CRICKET CLUB		
project	PROPOSED PAVILION PENISTONE CRICKET CLUB QUEEN STREET PENISTONE S36 6HD		
drawing	PRELIMINARY DETAILED DRAWINGS FOUNDATION AND STRUCTURAL PLANS		
revision	notes	date	drawn
scale :	1:100 AT A1	11.23	MG
project no.	2280	drawing no.	05
		revision	