



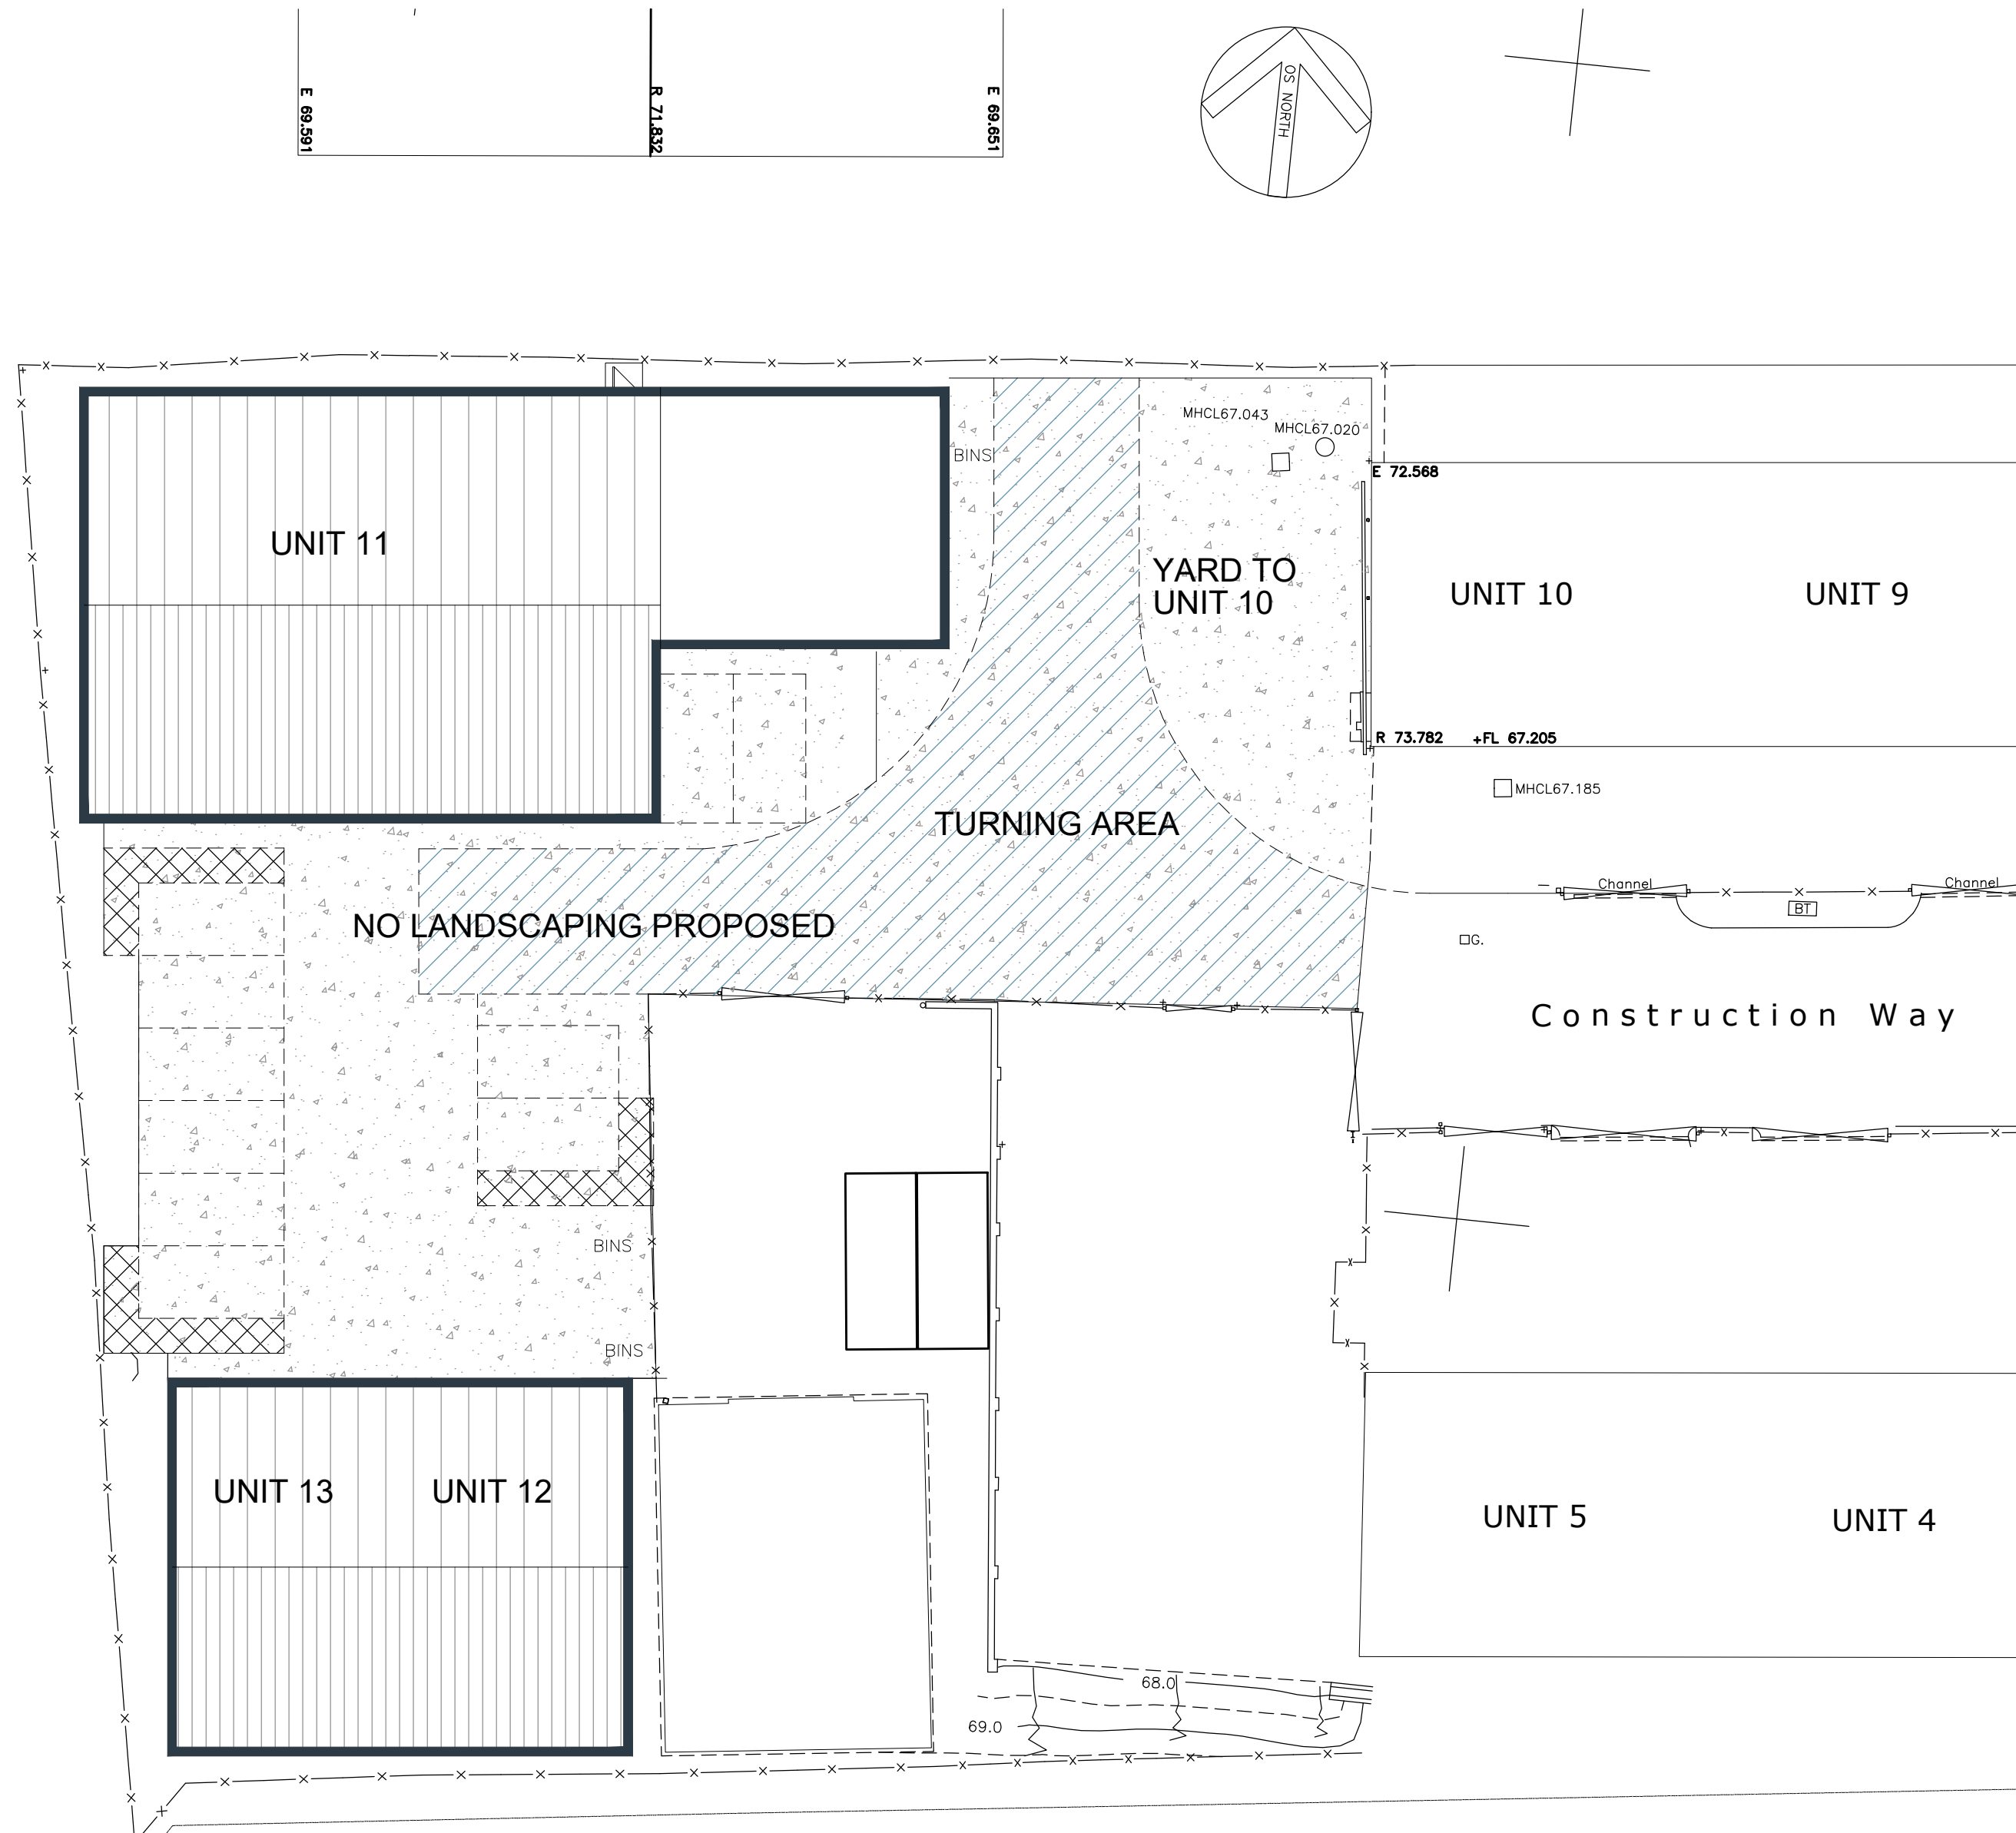

SITE PLAN

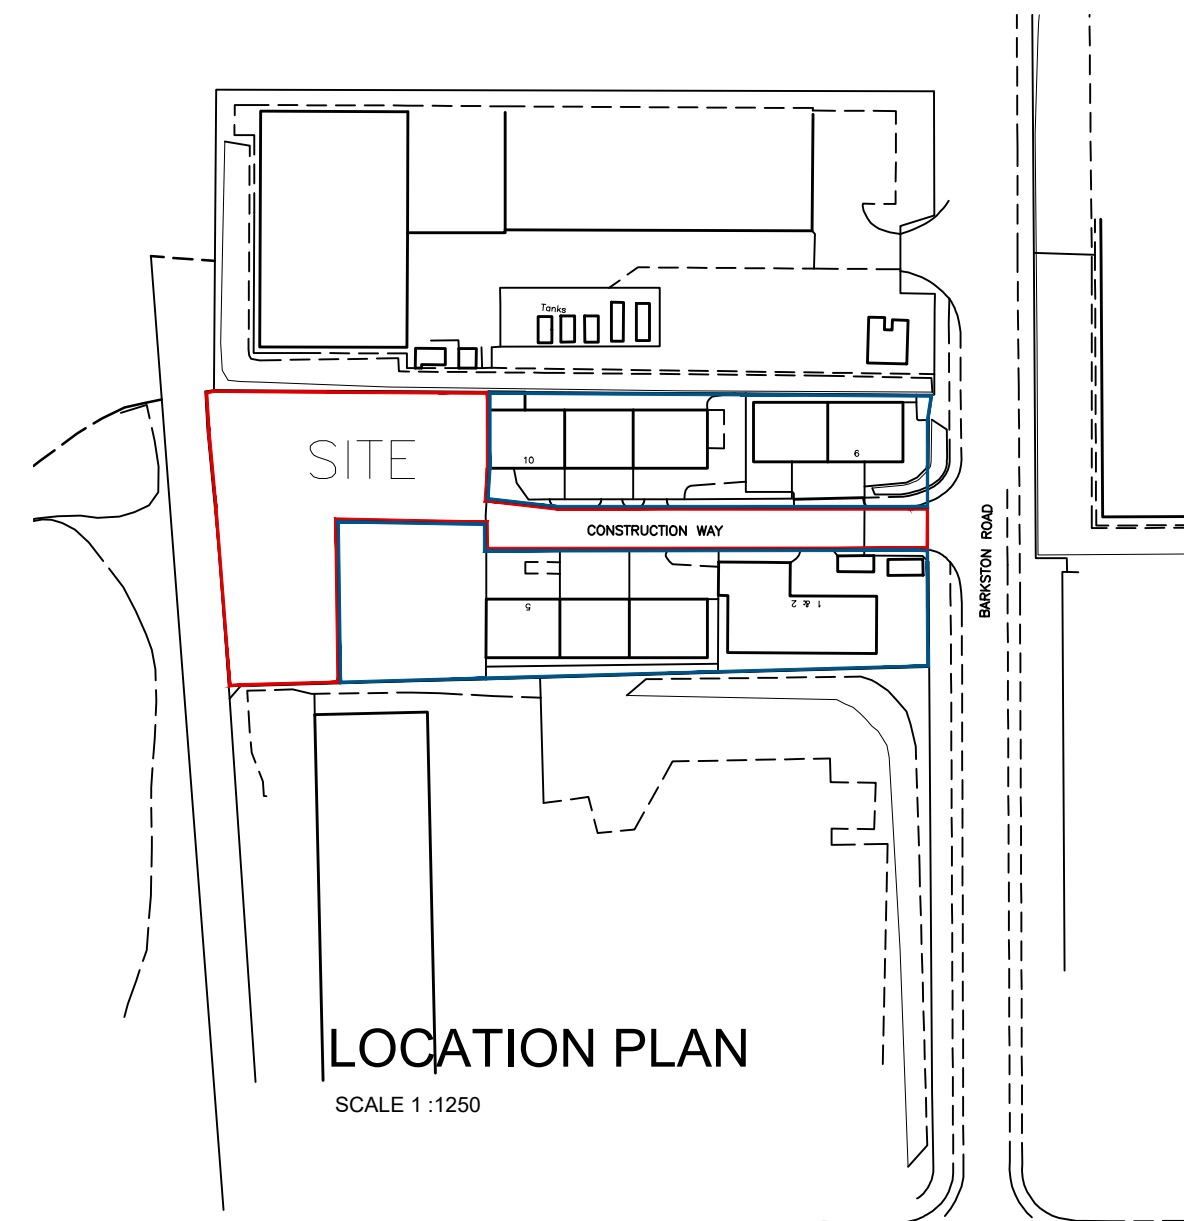

LOCATION PLAN

 WhiteAgus PARTNERSHIP			OFFICE ONE 34 VICTORIA ROAD BARNSLY. S70 2BU			Phone: 01226 208482 Email: info@whiteaguspartnership.co.uk Web: www.whiteaguspartnership.co.uk		
ARCHITECTURAL SERVICES								
Project.					Client.			
INDUSTRIAL DEVELOPMENT AT CONSTRUCTION WAY, BARTKSTON ROAD CARLTON INDUSTRIAL ESTATE					MR D CHAMBERS			
Drawing Title.					Date.		Scale.	
SITE PLAN					FEB 2022		1:200 @ A2	
					Ref.		Dwg. No.	
					22-195		01	
					Rev.			
Date					Suffix		Description	