



**BUILDINGS SAFETY ACT 2022**

FOR THE PURPOSES OF THE BUILDINGS SAFETY ACT 2022 LONGSIGHT DESIGN CONSULTANCY WILL ACT AS DESIGNER DURING DESIGN PHASE OF THE PROJECT. THESE OBLIGATIONS WILL TRANSFER TO EITHER THE CLIENT OR PRINCIPAL CONTRACTOR AT COMMENCEMENT OF THE CONSTRUCTION PHASE. THE CLIENT OR THE CONCTORACTOR SHALL ENSURE THAT THE WORKS ARE CONSTRUCTED IN ACCORDANCE WITH THESE DRAWINGS.

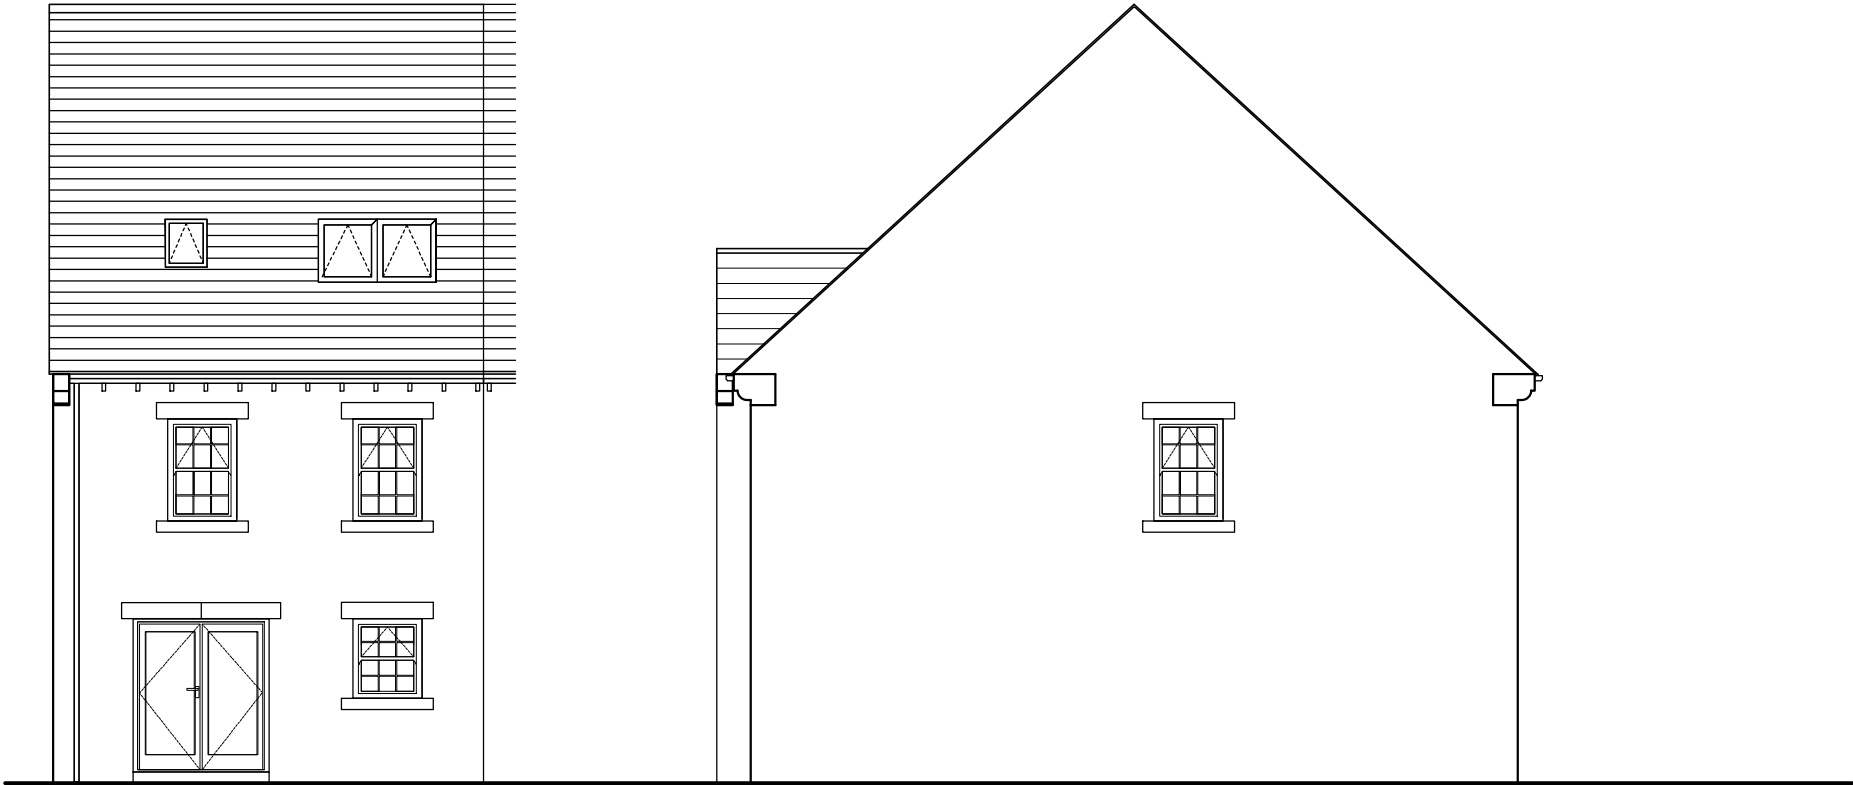

EXISTING REAR ELEVATION

EXISTING SIDE ELEVATION

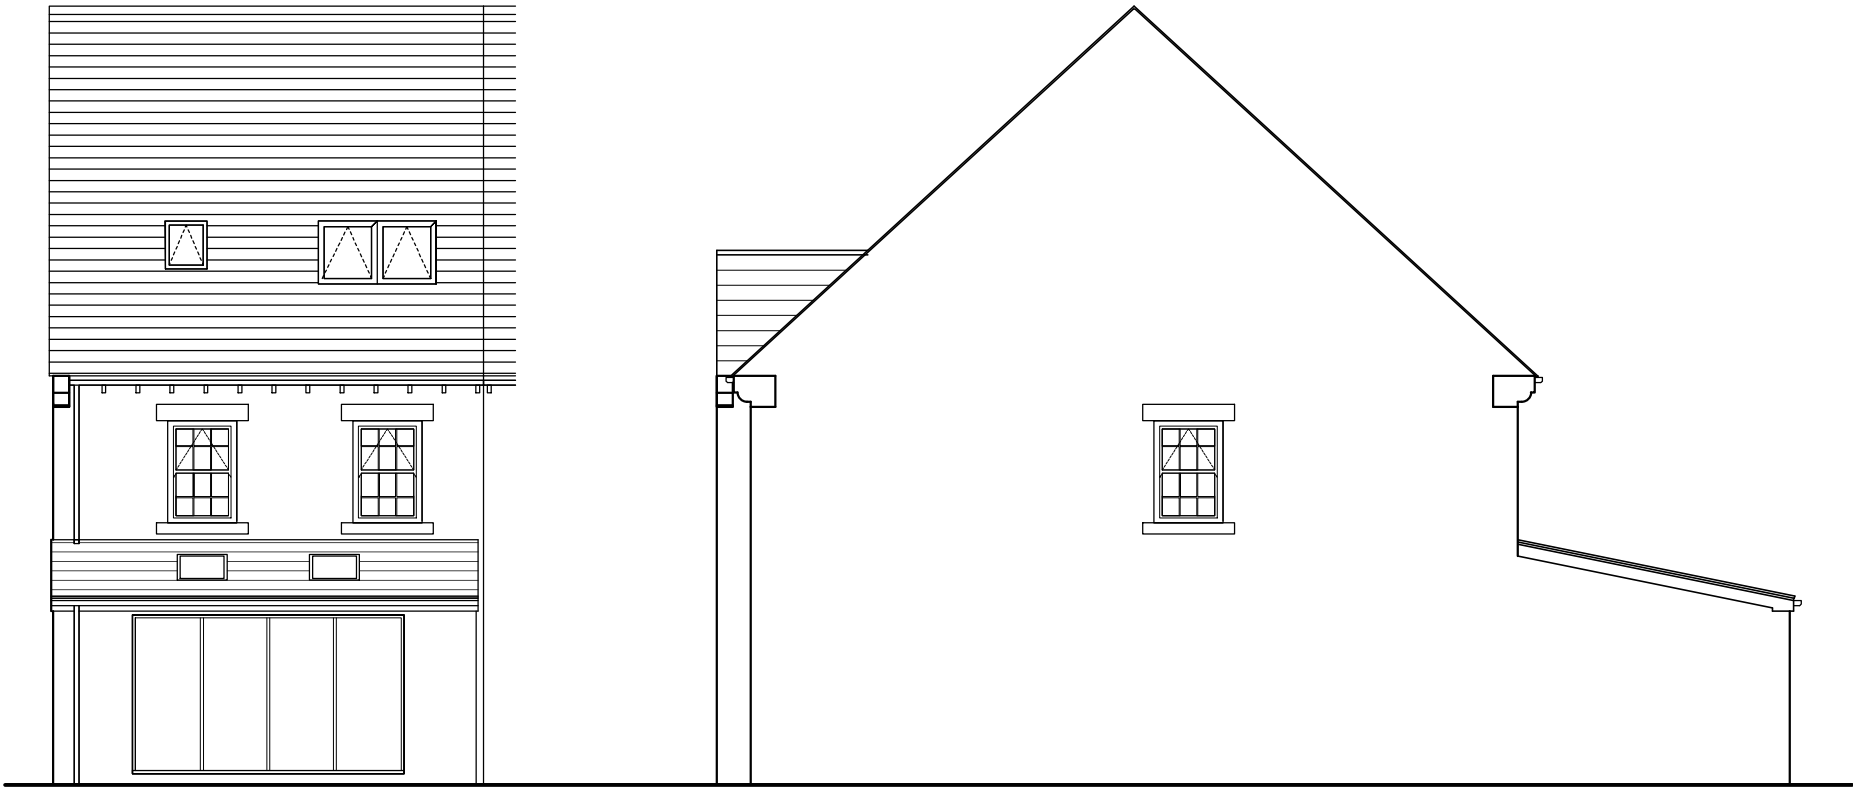

PROPOSED REAR ELEVATION

PROPOSED SIDE ELEVATION



LONGSIGHT HOUSE, 258 SACKUP LANE, STAINCROSS  
BARNSELY S75 5AX  
TEL/FAX 01226 383038  
EMAIL TONY.RUBINO@LONGSIGHTDESIGN.CO.UK

Site Address  
4 WOOD VIEW GRANGE,  
PENISTONE S36 9EG

Title  
EXISTING & PROPOSED  
ELEVATIONS

Scale @ A3  
1:100

Drawn by  
AR

Drawing Number  
LDC24-091-05

Revision  
-