



Bank Cottage, Thurgoland - equestrian storage building

Front elevation

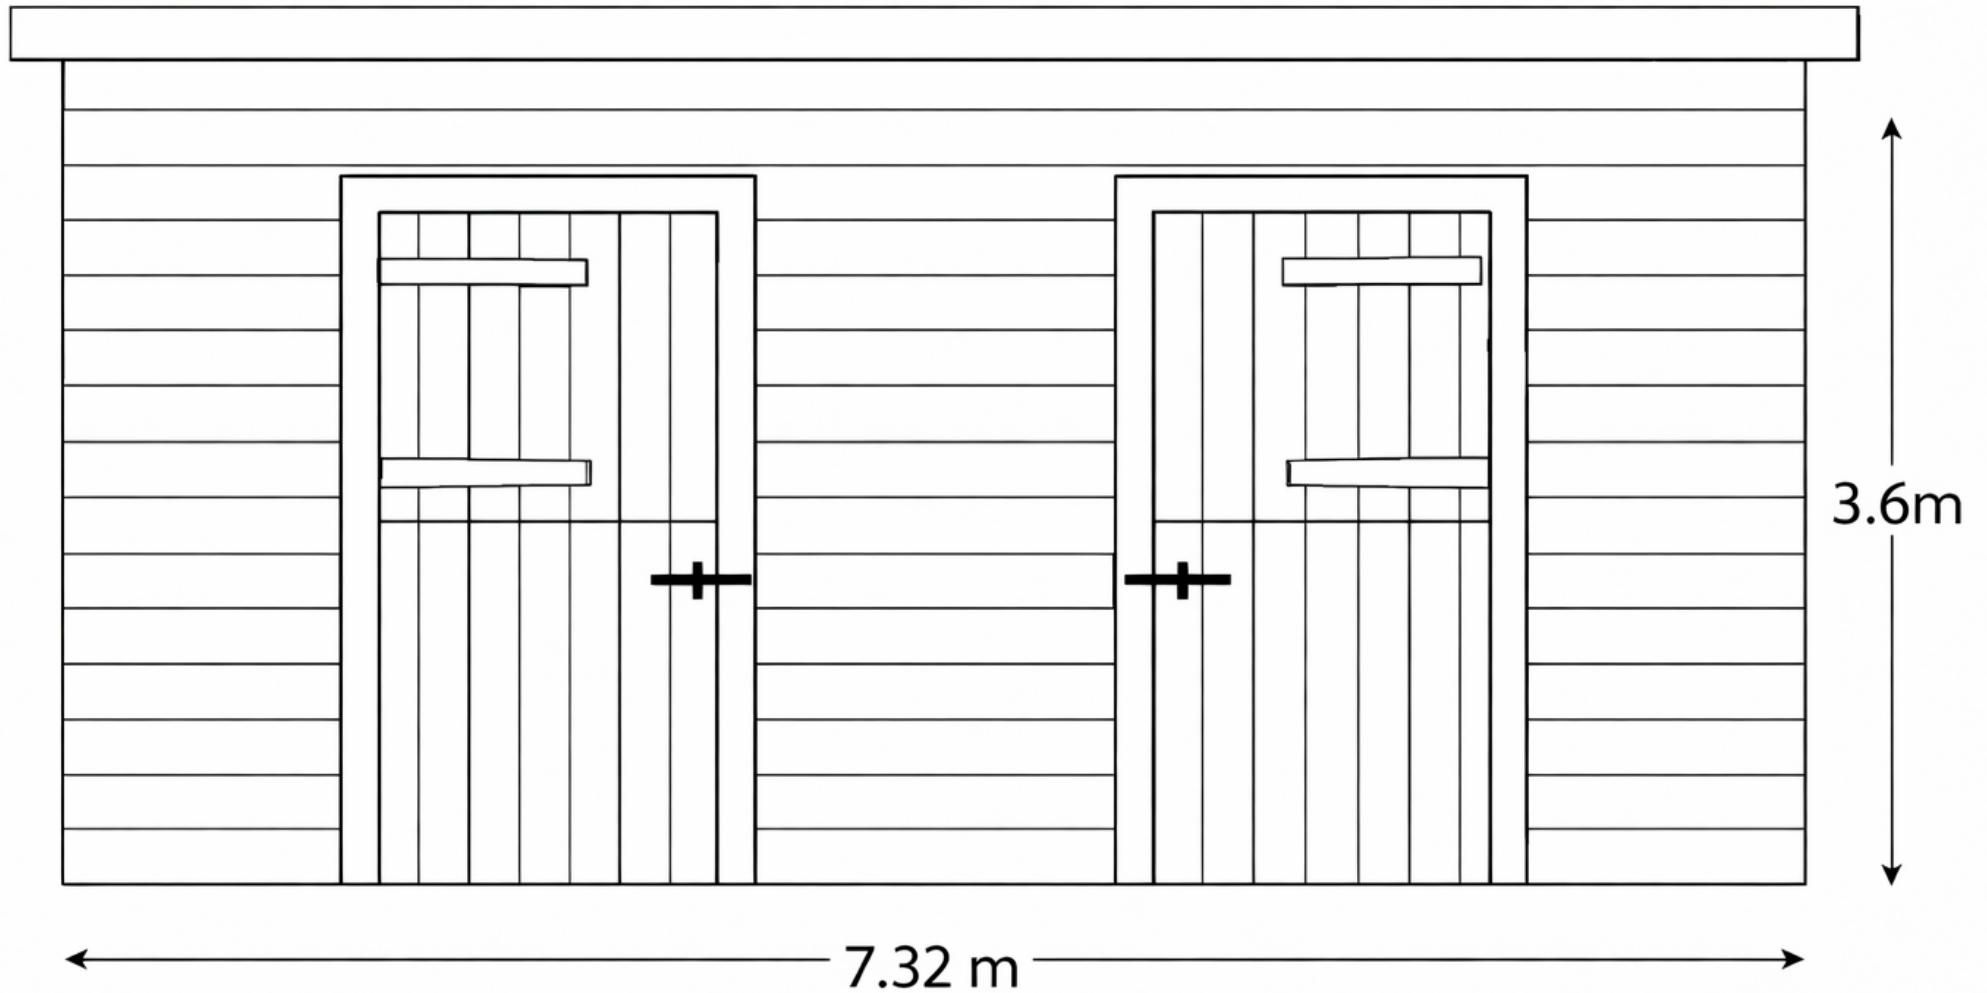

Bank Cottage, Thurgoland - equestrian storage building


Floor Plan

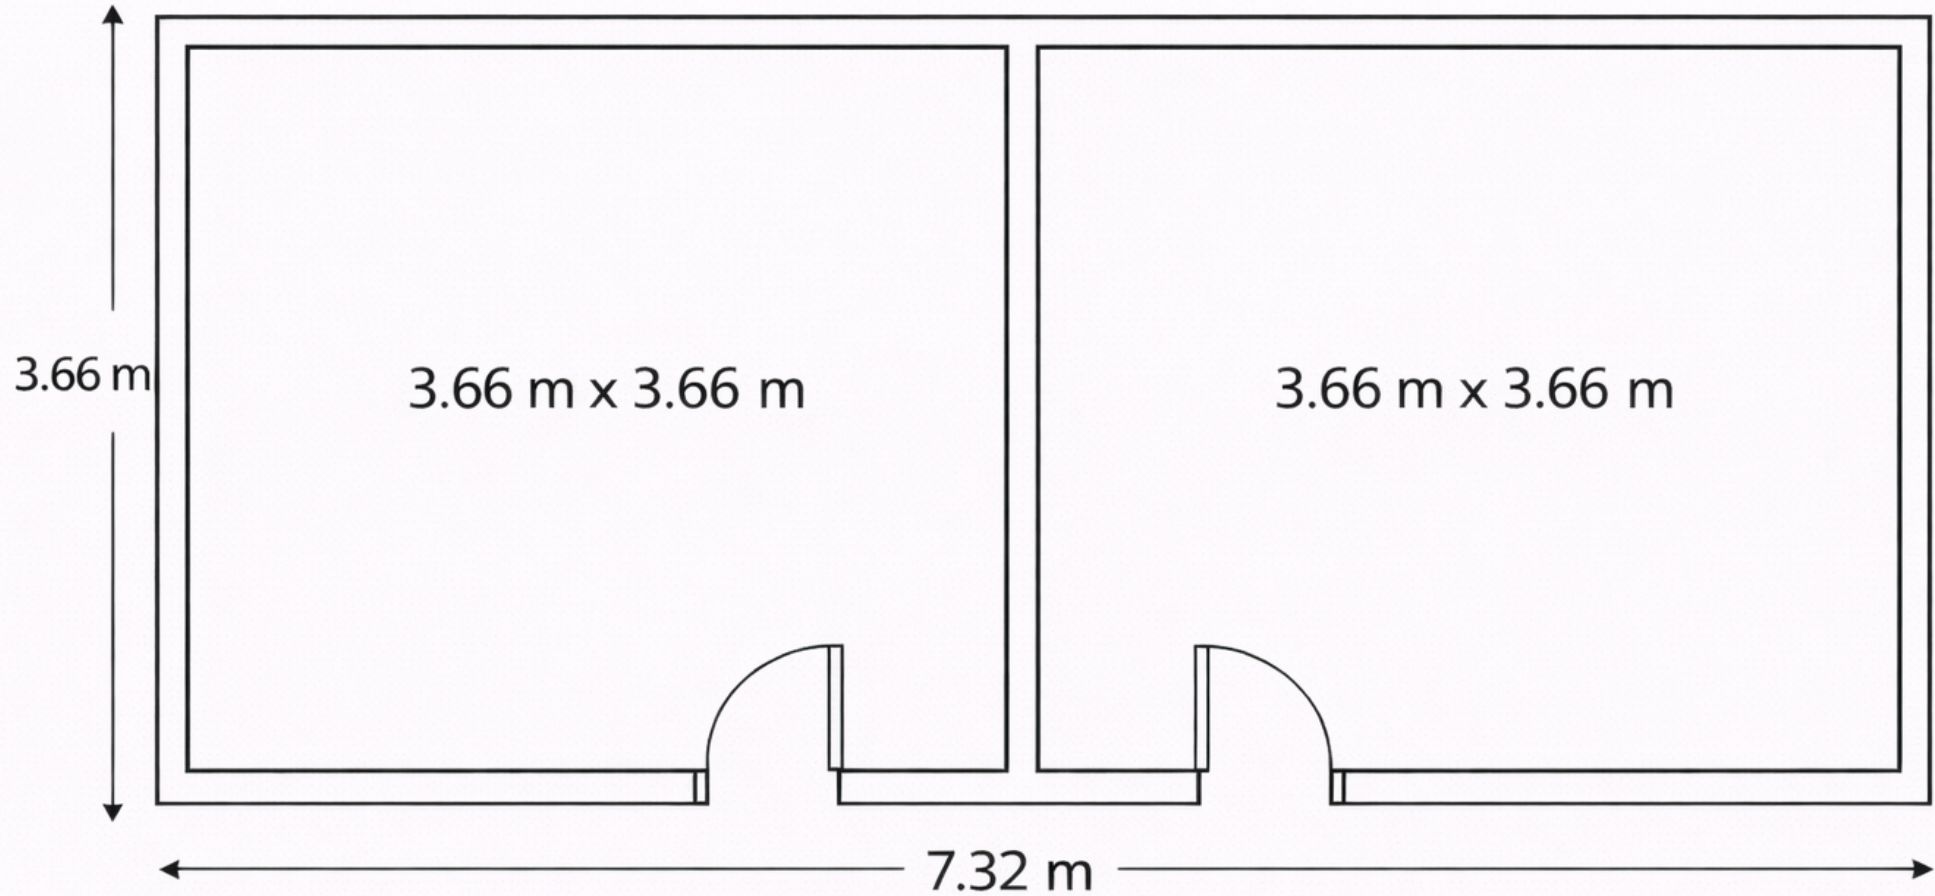

Bank Cottage, Thurgoland - equestrian storage building

Scale 1:50


Side Elevation - left

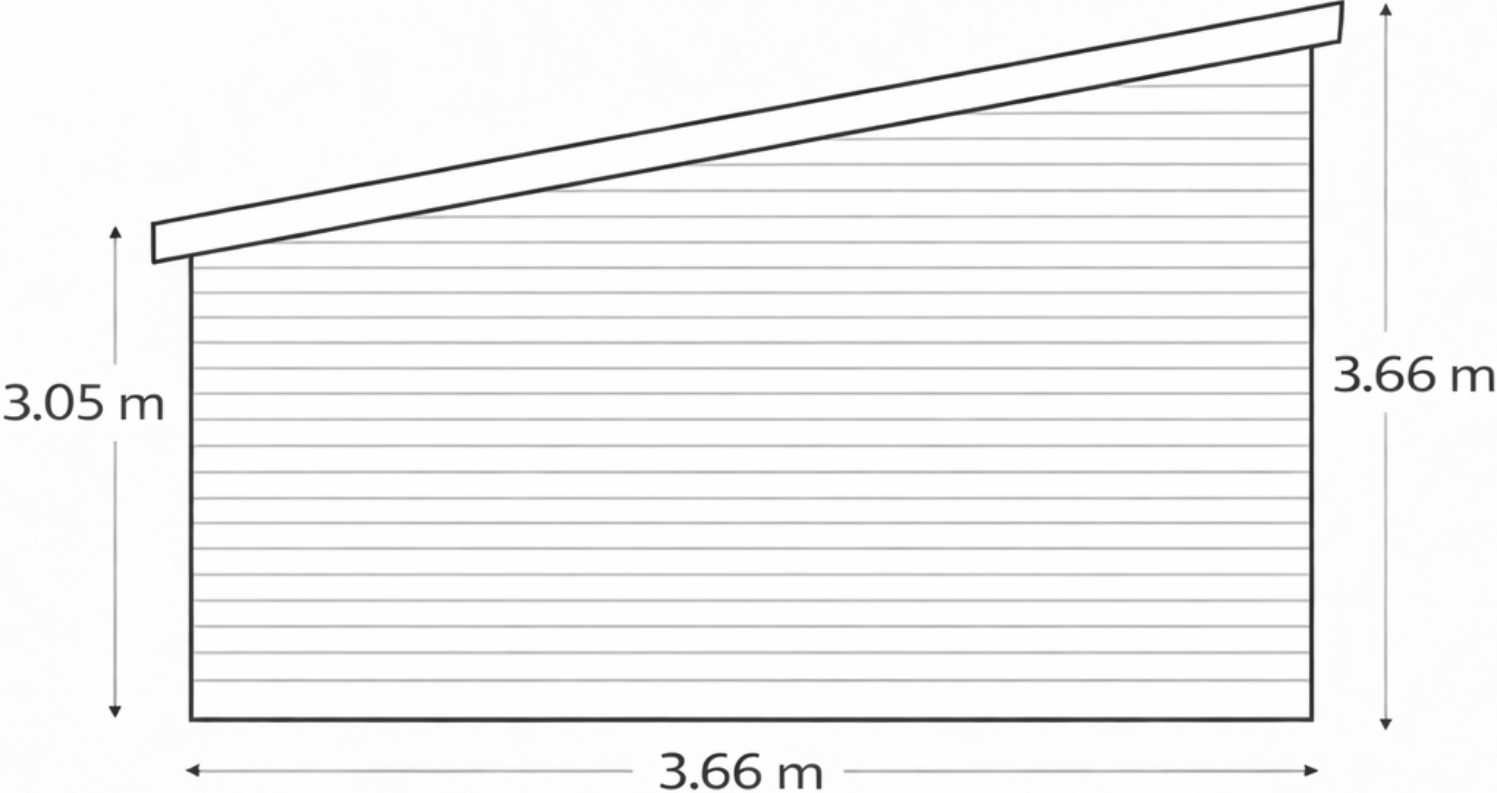

Scale - 1:50

Bank Cottage, Thurgoland - equestrian storage building


Side Elevation - right

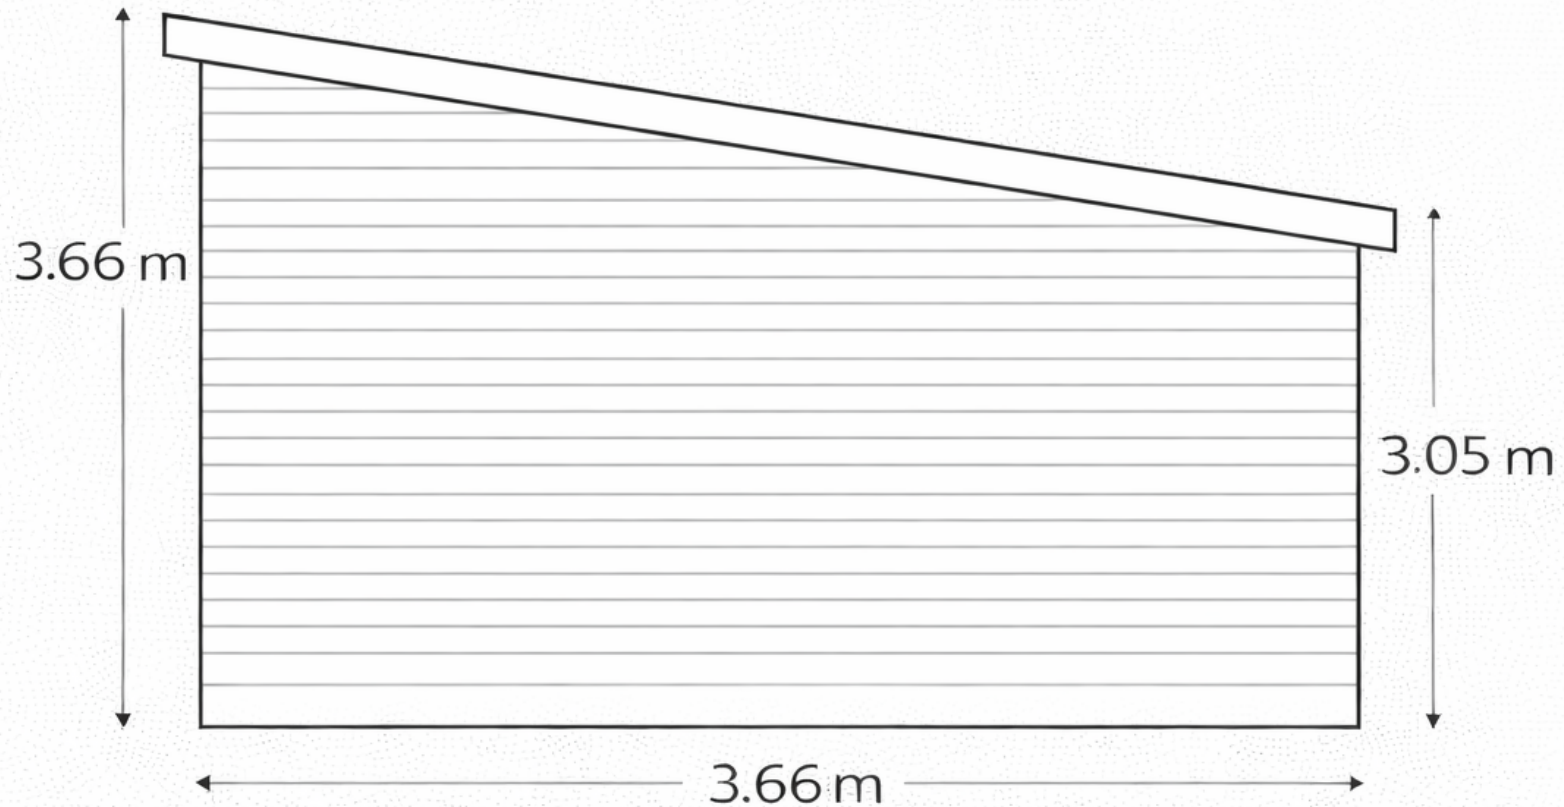

Scale - 1:50

Bank Cottage, Thurgoland - equestrian storage building

Rear Elevation

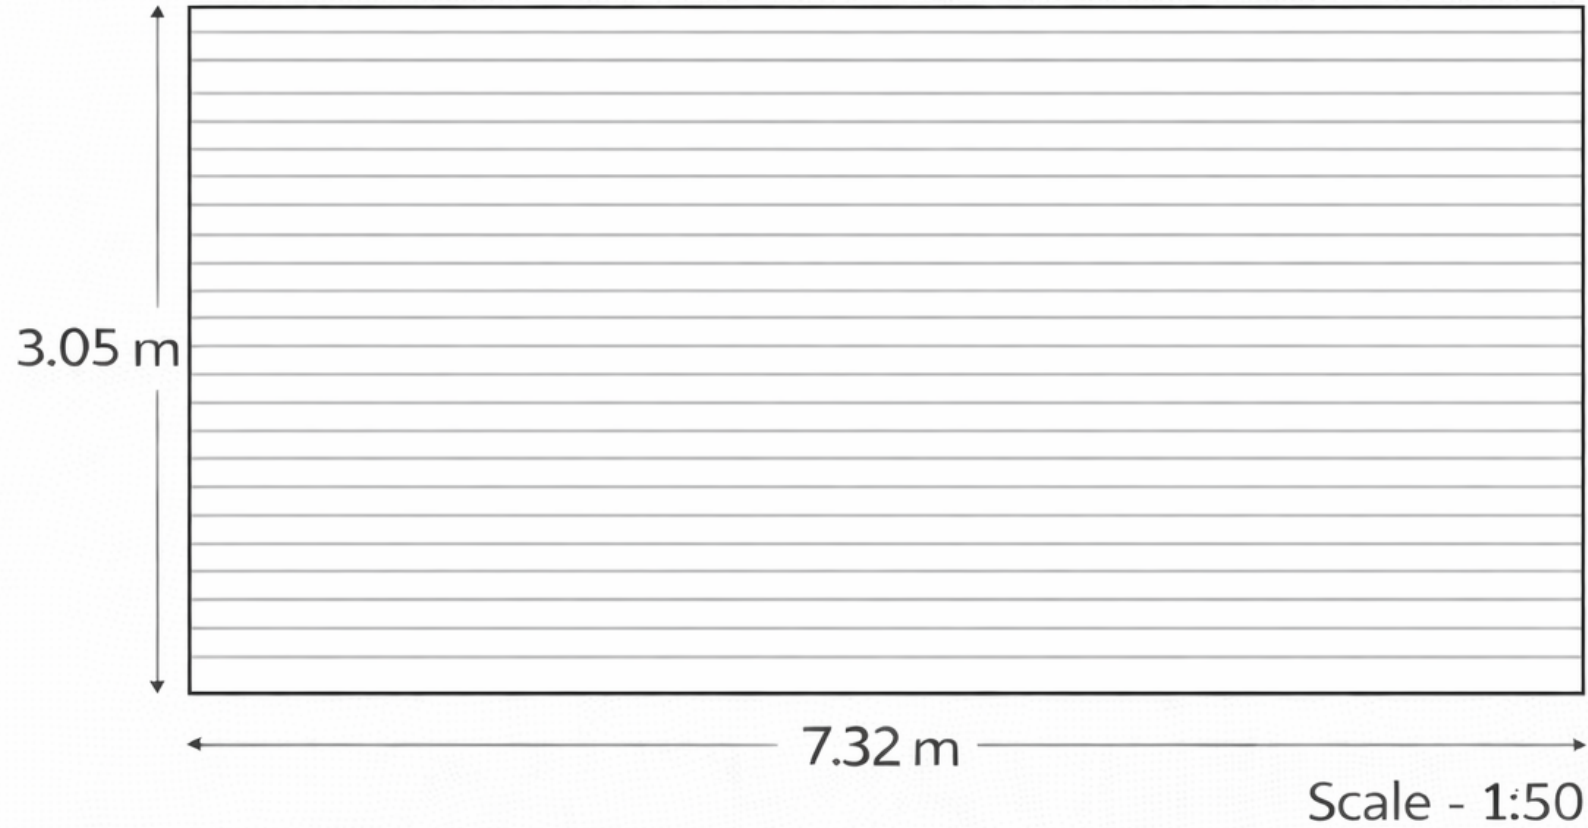

Bank Cottage, Thurgoland - equestrian storage building