






FRONT ELEVATION

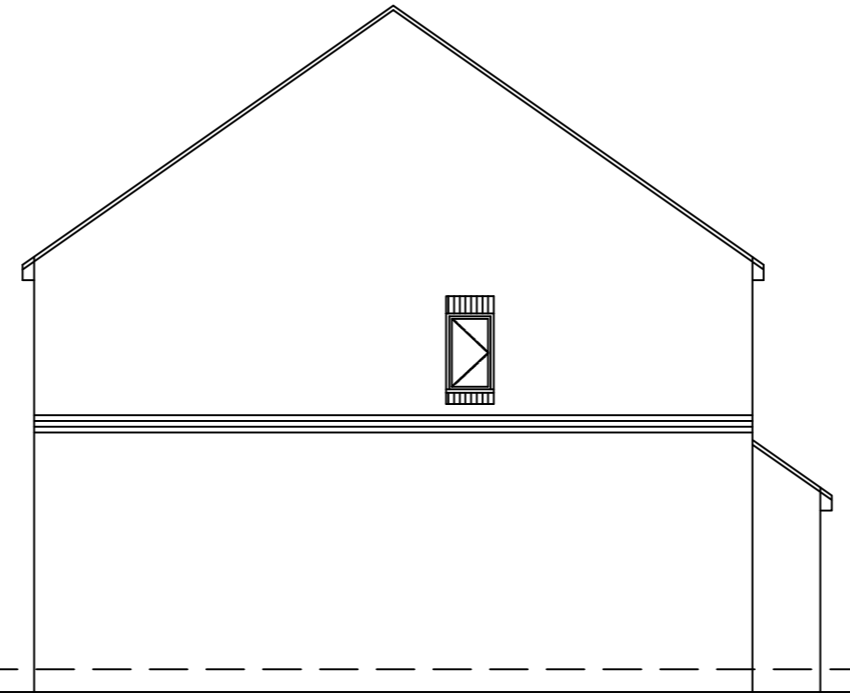


SIDE ELEVATION

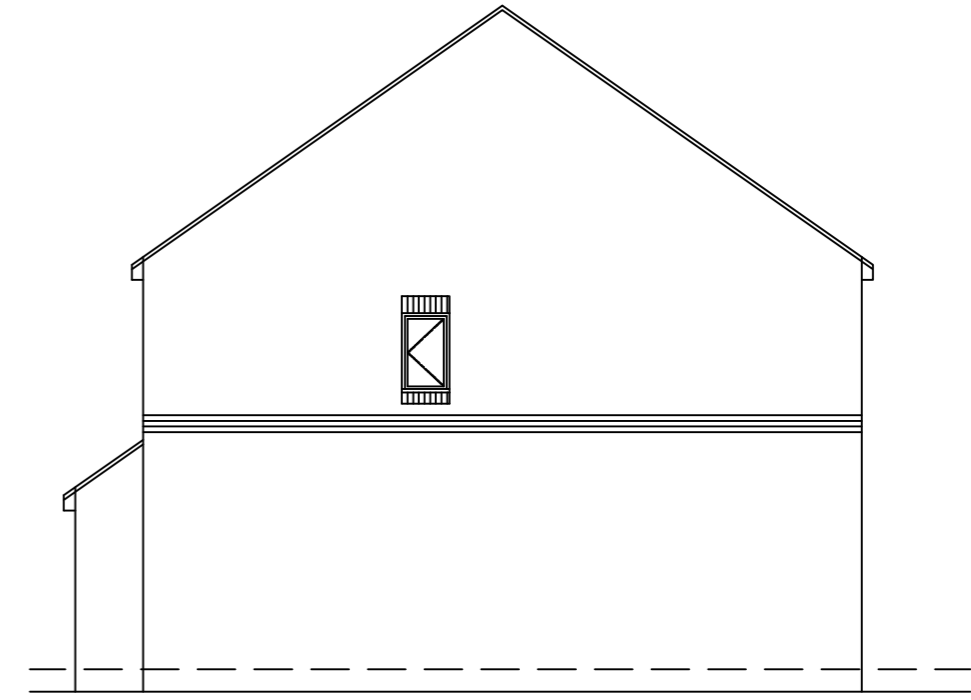


SIDE ELEVATION

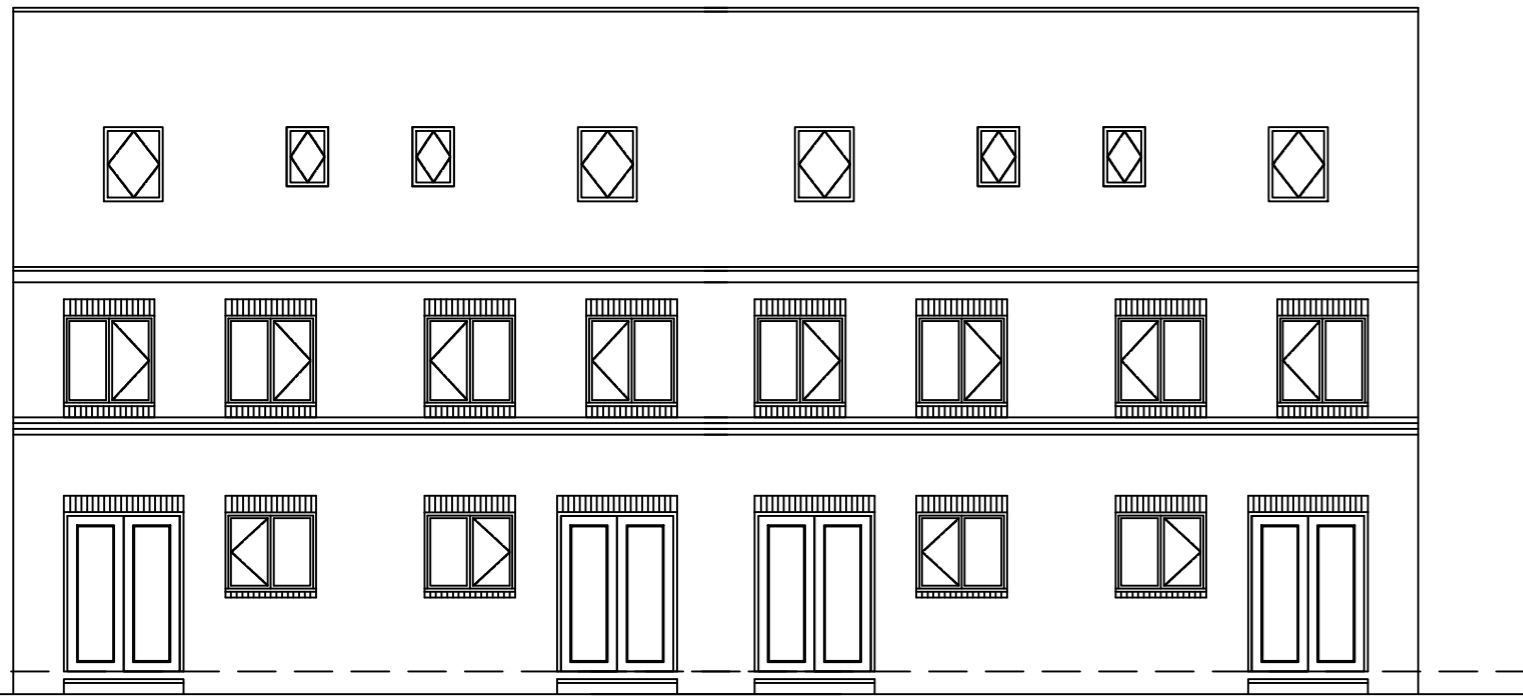


REAR ELEVATION

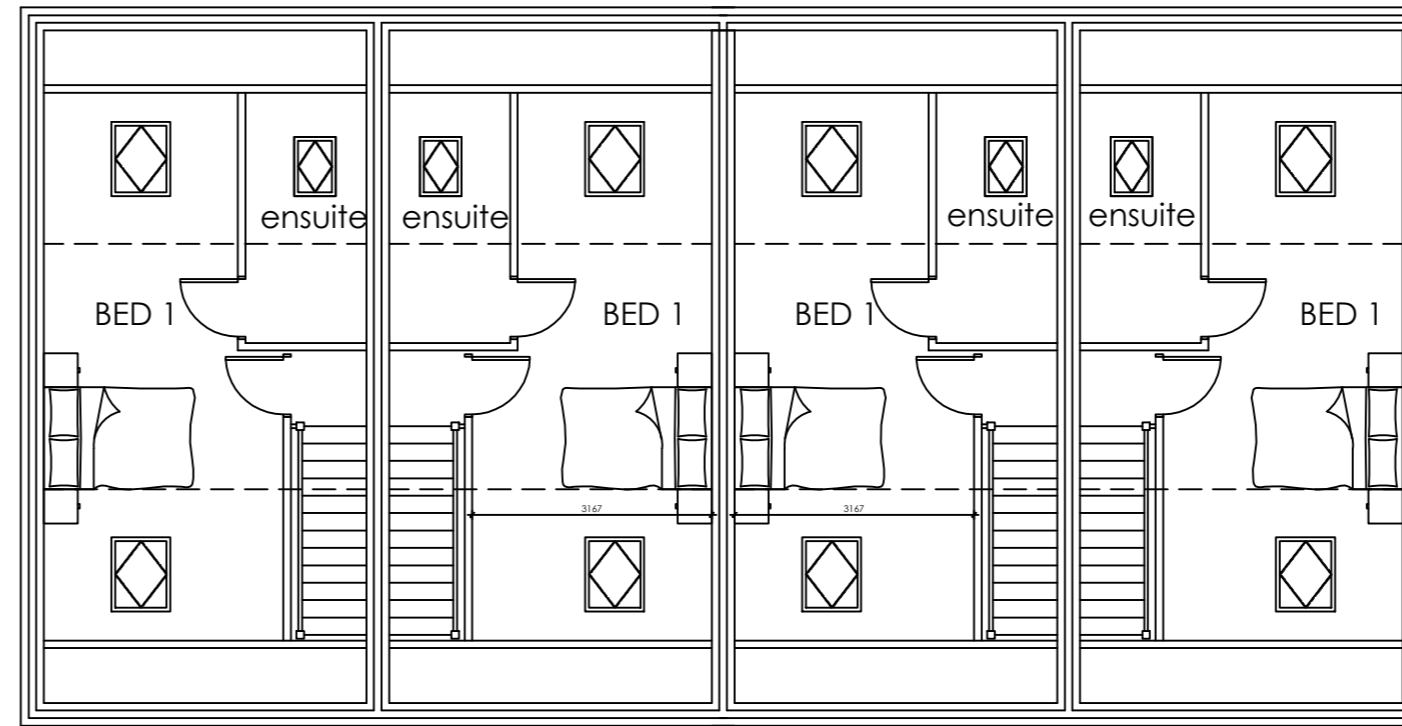

SECOND FLOOR PLAN

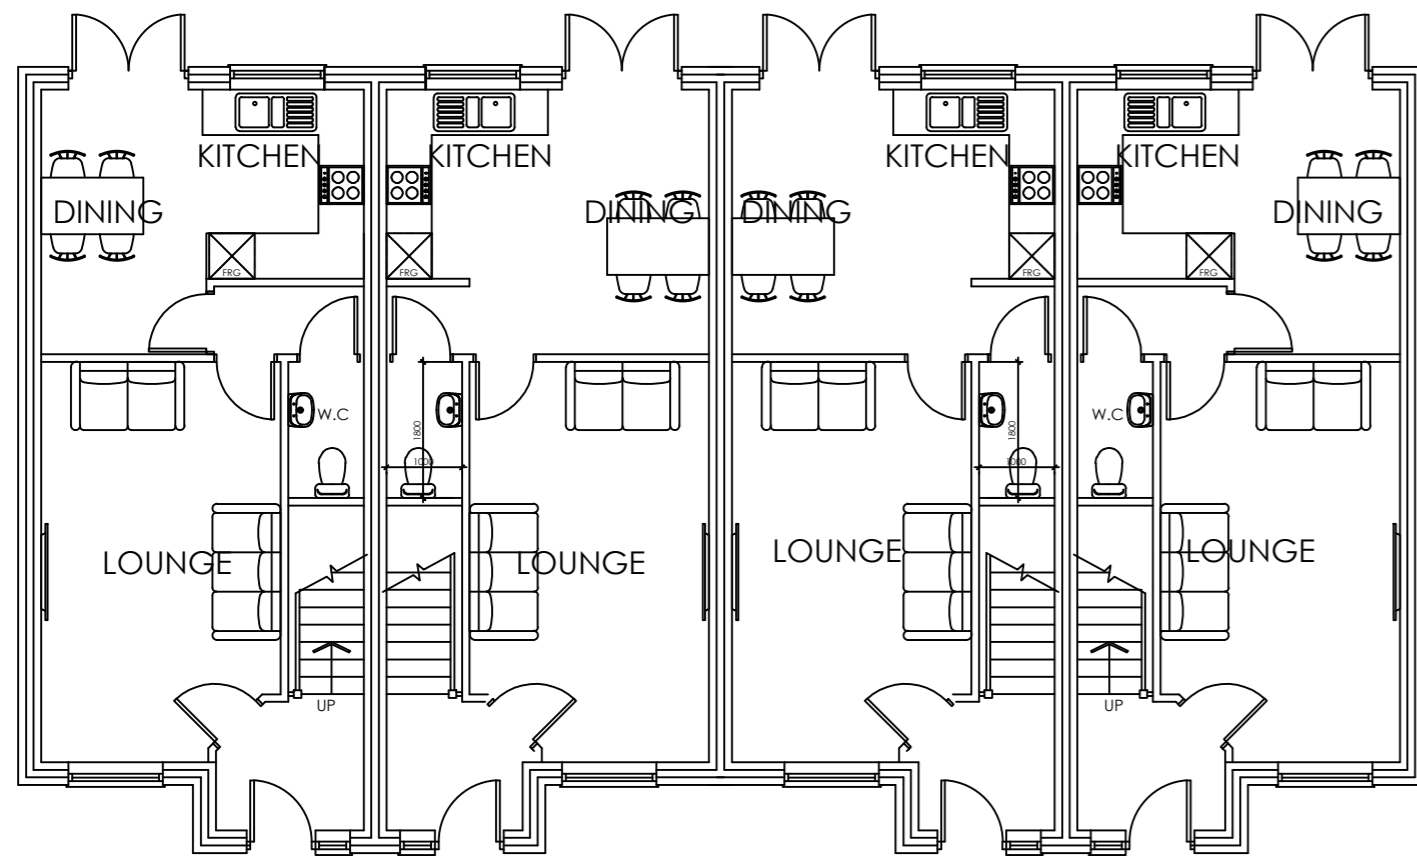

GROUND FLOOR PLAN

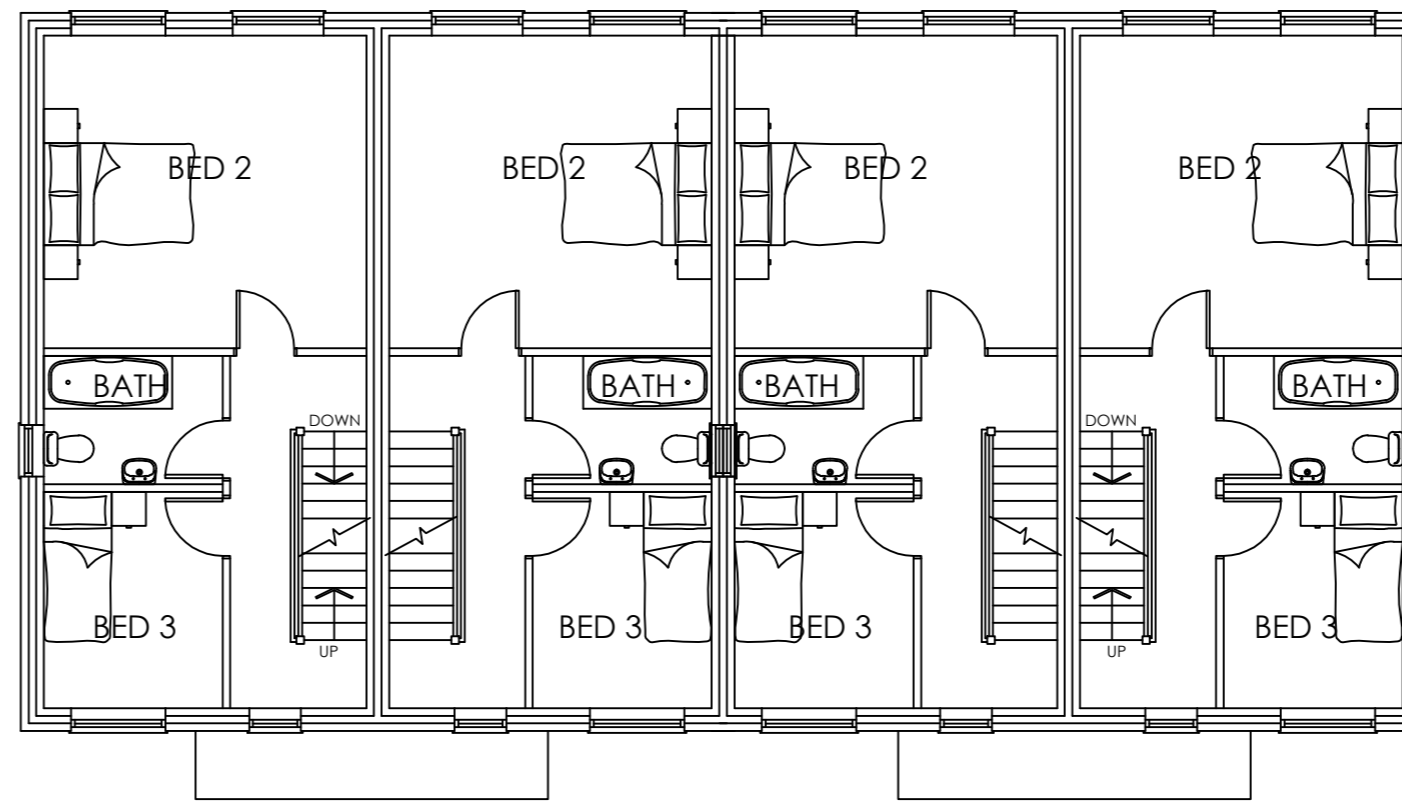

FIRST FLOOR PLAN

# PLOTS 10 - 13

		8 MORSTON BUSINESS PARK, WHALEY ROAD, BARUGH GREEN, BARNSLLEY, S75 1HQ		Phone: 01226 208482 Fax: 01226 283030	
ARCHITECTURAL SERVICES AND SURVEYORS		Email: info@whiteaguspартnership.co.uk Web: www.whiteaguspартnership.co.uk			
Project: RESIDENTIAL DEVELOPMENT WENTWORTH STREET BIRDWELL, BARNSLLEY			Client: MR JOHN DUNN & MS SUSAN DUNN		
Drawing Title: PLANS AND ELEVATIONS PLOTS 10 - 13		Date: AUGUST 2015	Scale: 1:100 @ A2		
		Ref: 15-067	Dwg. No. 05	Rev. B	
Date	Suffix	Description	Date	Suffix	Description
15-12-15	A	LAYOUT REVISED			
11-06-16	B	ADDED TO TOWN HOUSES			