




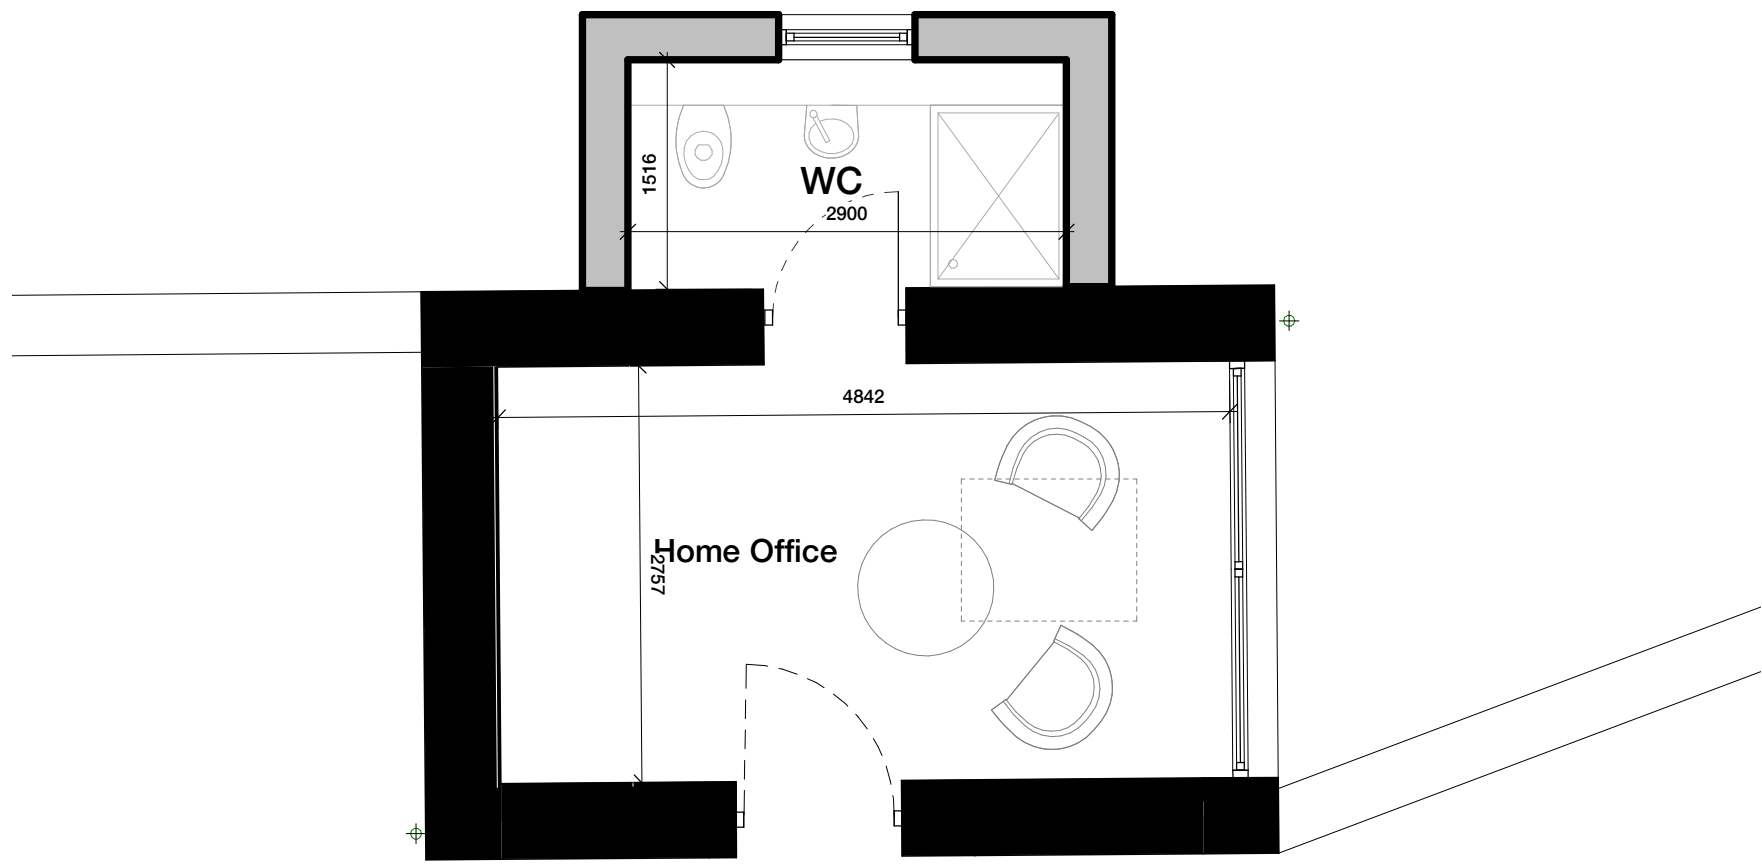


Outbuildings Ground Floor Plan
1 : 50

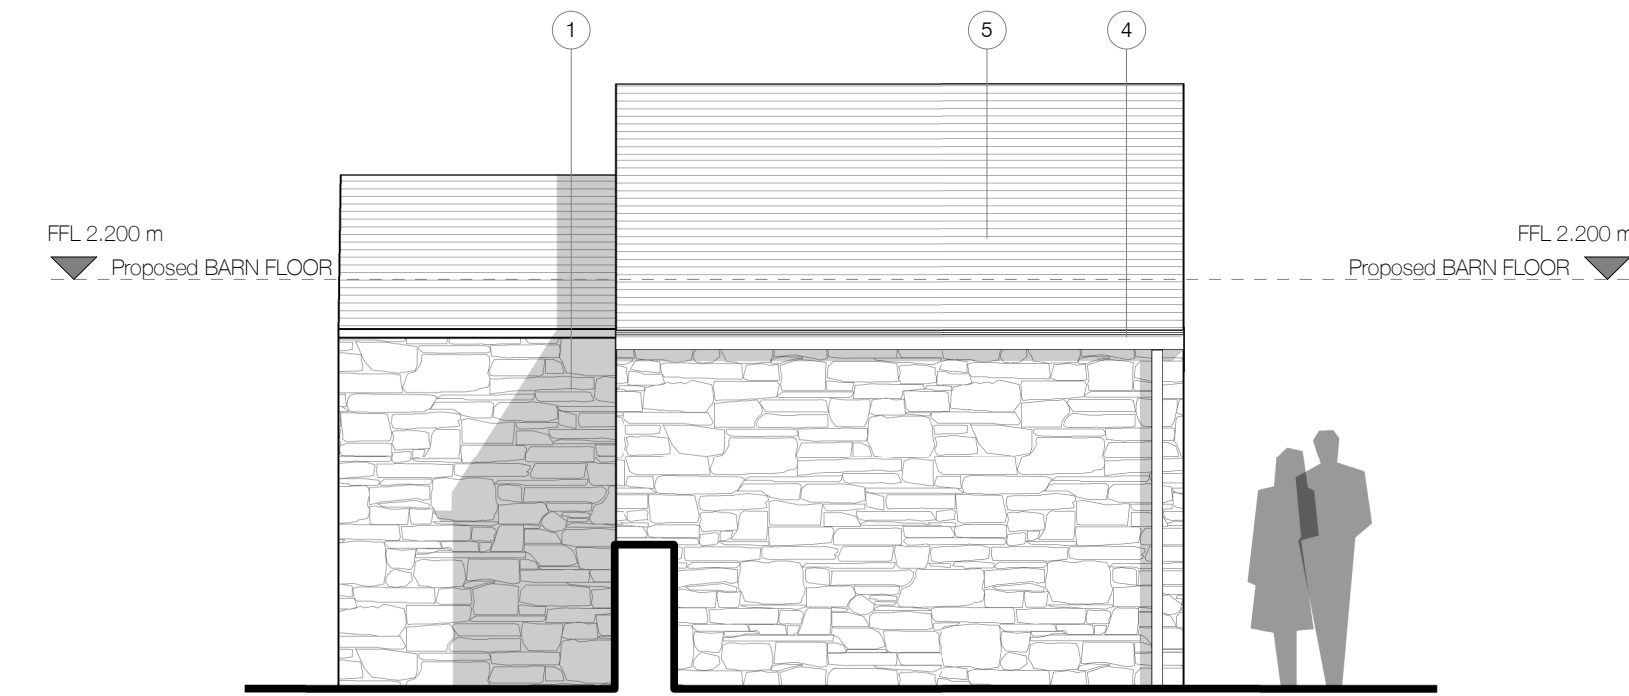


Proposed Elevation 01
1 : 50

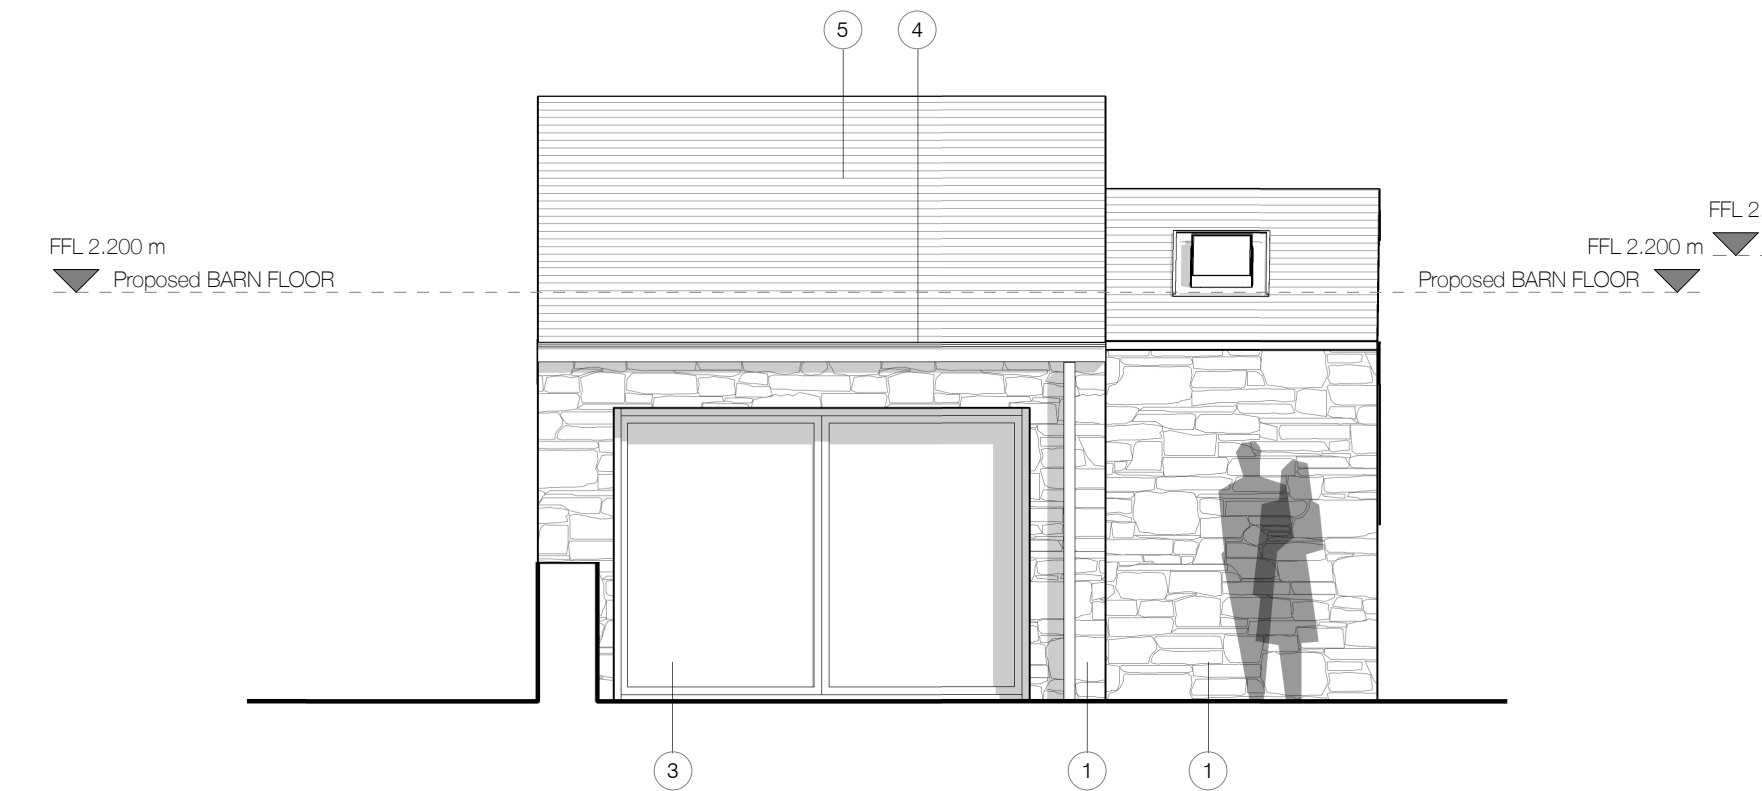

Proposed Elevation 03
1 : 50

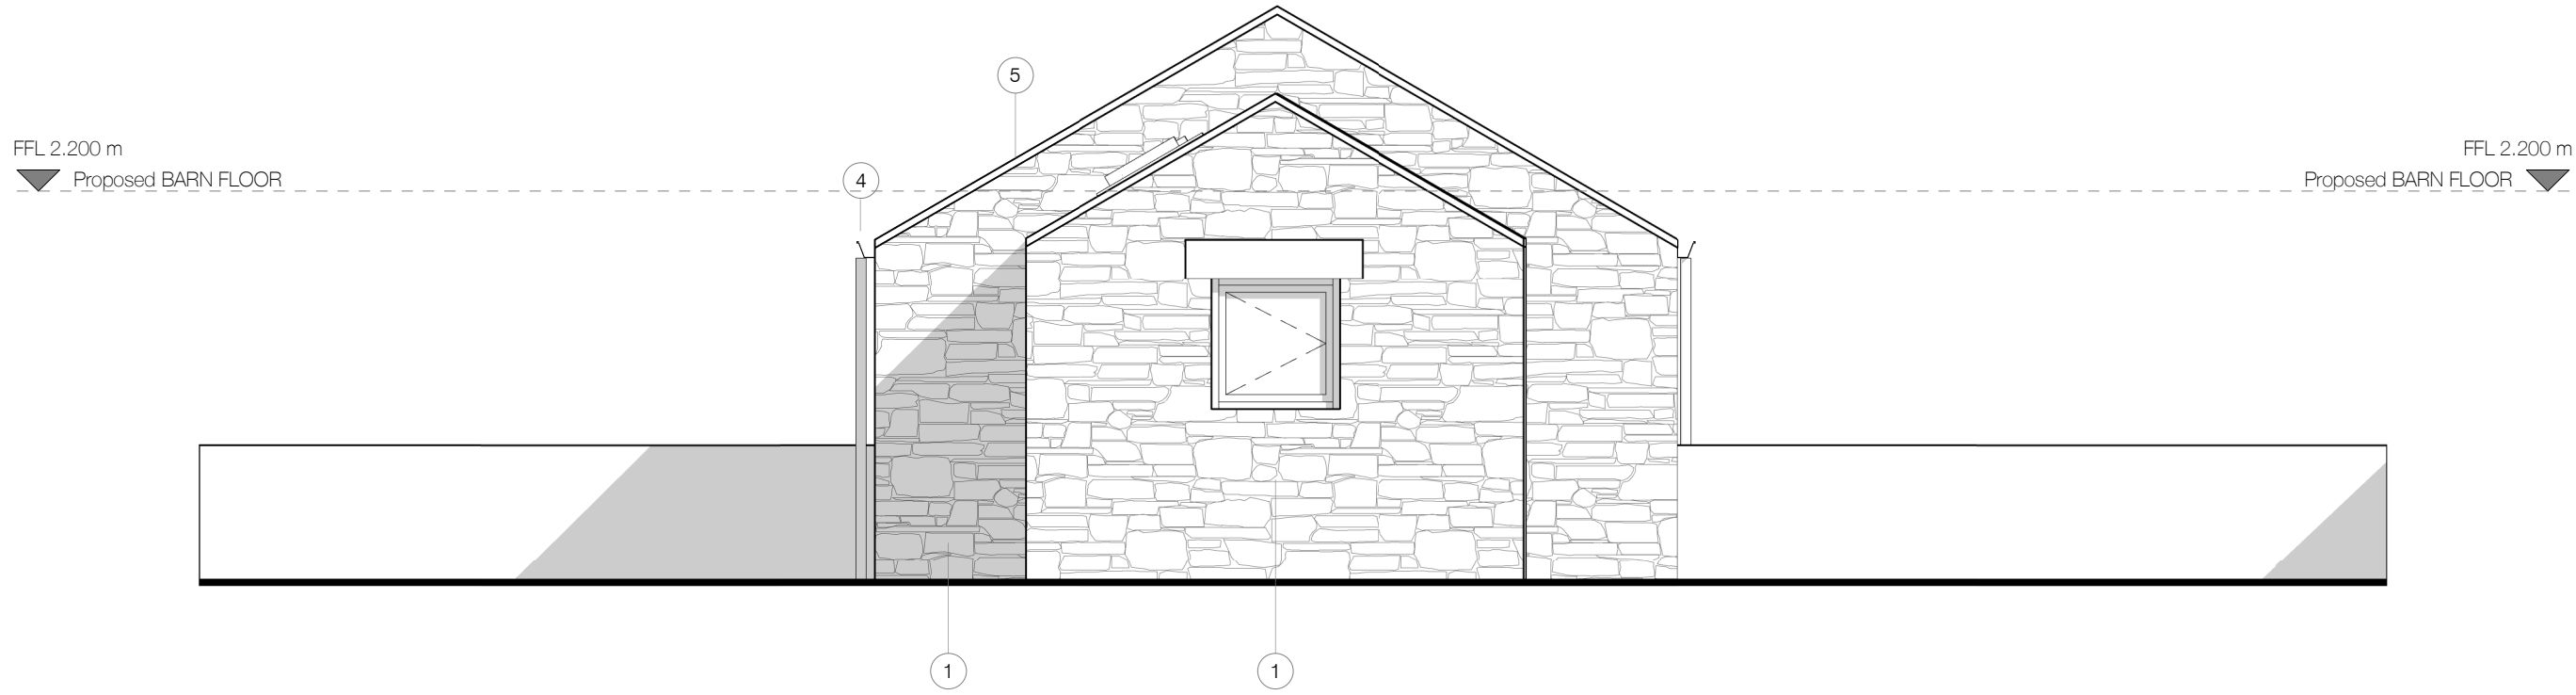

Proposed Elevation 02
1 : 50

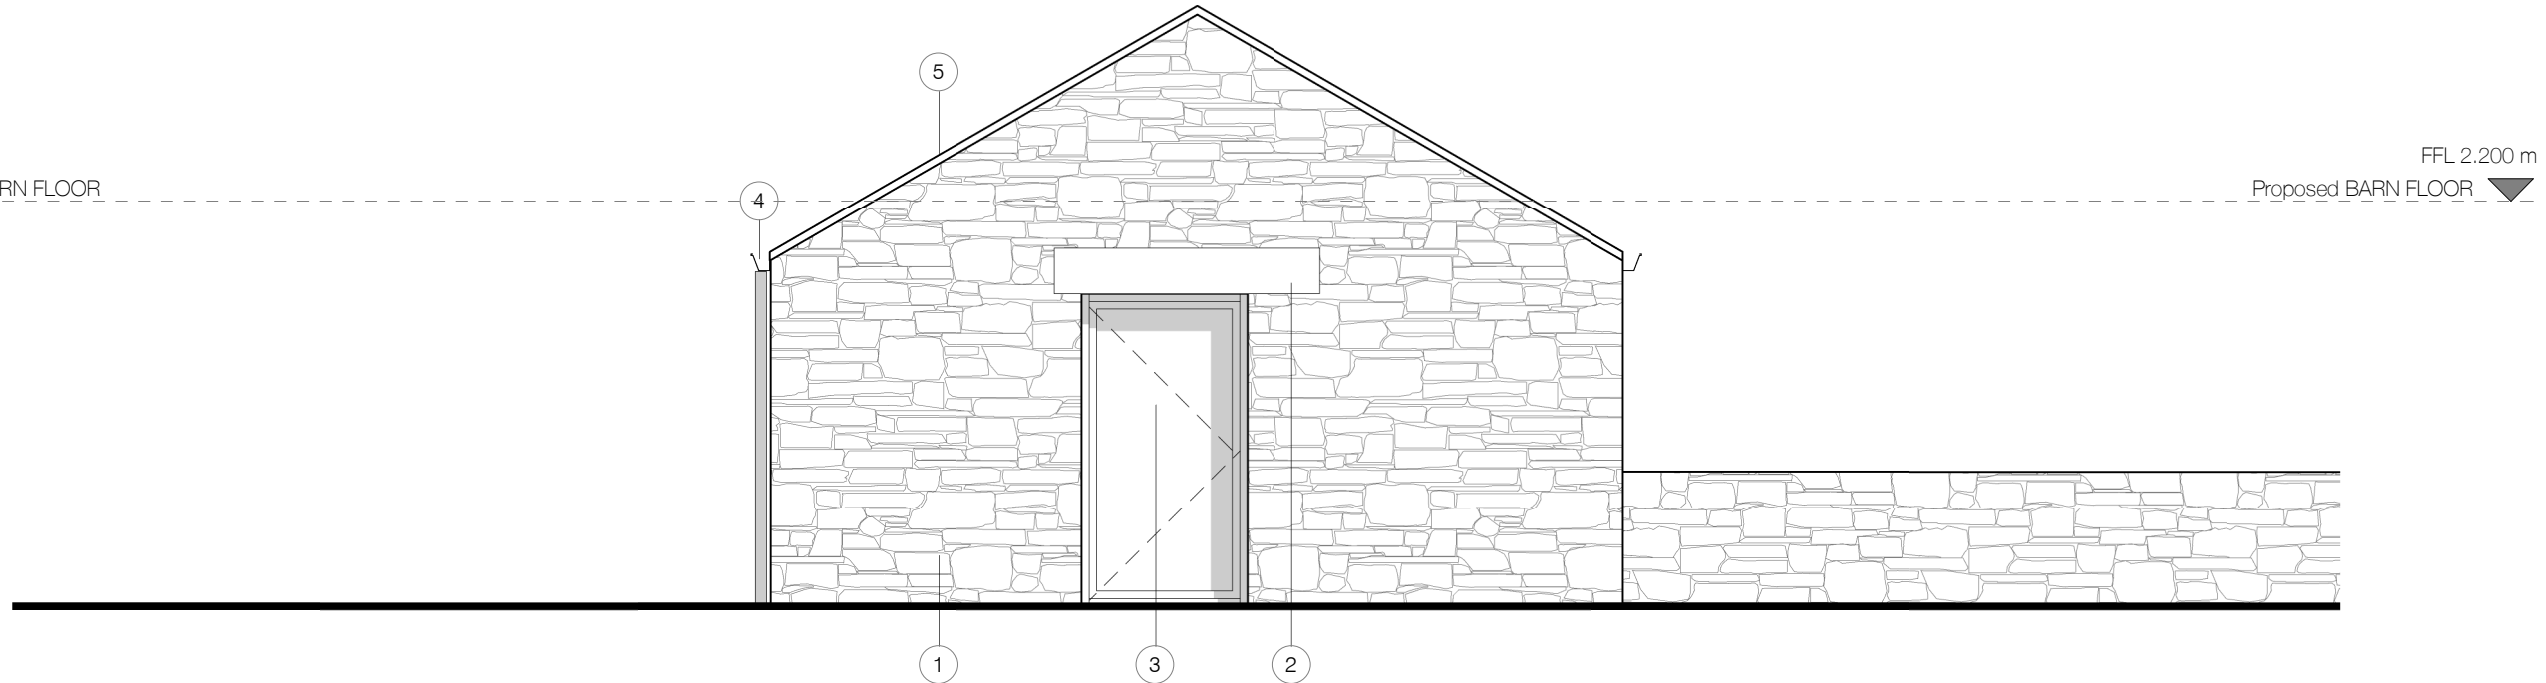

Proposed Elevation 04
1 : 50

Graphical Scale 1:50

0 1 2 3 4m

All drawings should be read in conjunction with the entire PL Series drawings. Full details and specifications will be provided following approval of the planning application and through a formal Building Control submission prior to commencement of site works & construction.

Existing Property

Proposed Elements

Materials Key:

- Existing Natural Stone Walling
- Existing Natural Stone Heads & Sills
- New Glazed Aluminium Windows/Doors
- New uPVC Rainwater goods and SVP
- New Natural Slate Roof
- New Timber Vertical Cladding

03

04

01

02

Slaughter House Reference Key
1 : 200

B	Planning Issue	12.04.21	LW
Rev	Description	Date	By

peakarchitects

Broomfield, 8-10 Broomfield Road, Sheffield, S10 2DR

www.peakarchitects.co.uk

Project	346-2019
Truncheon Farm, Worley	
Client	Mark Barton
Status	Information
Comment	Approval
Tender	Construction
As-Built	
Drawing	PA - PL - 016
Slaughter House	
Revision	B
Date	03/11/20
Scale	As indicated @ A1

PLANNING