




SOUTHEAST ELEVATION
SCALE 1:100

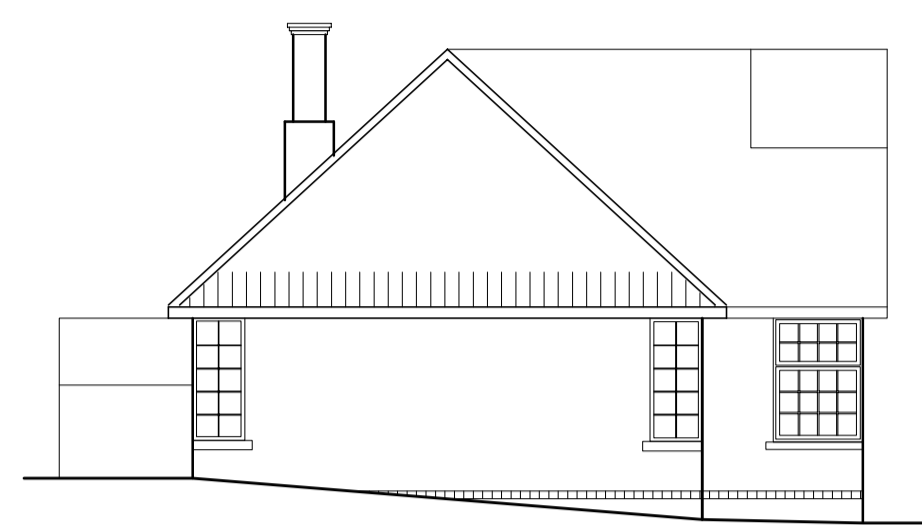

NORTHEAST ELEVATION
SCALE 1:100

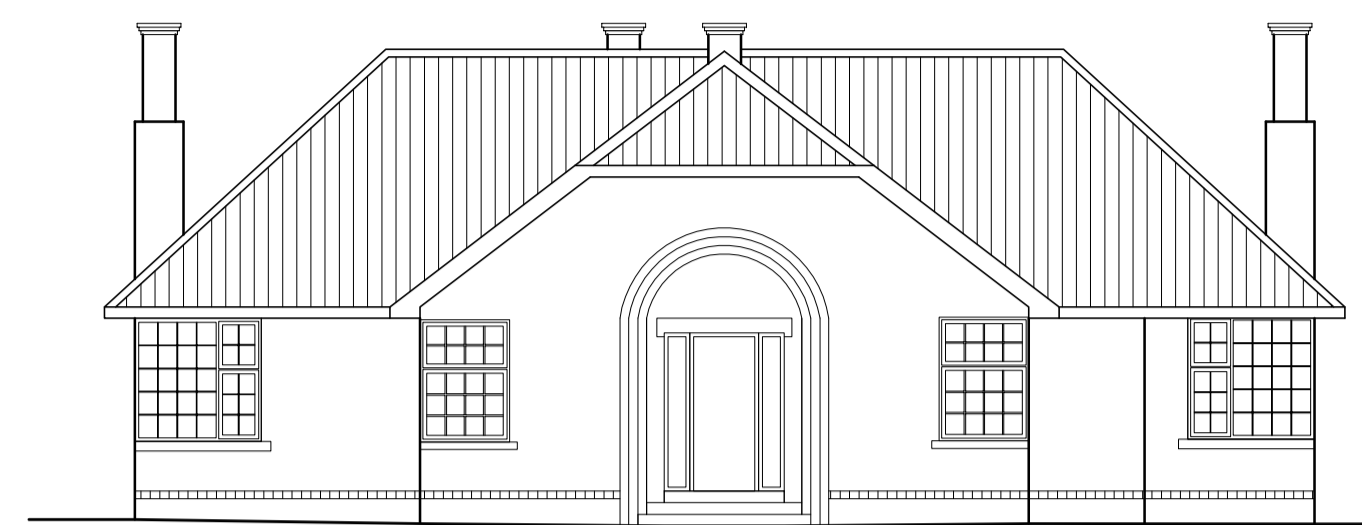


NORTHWEST ELEVATION
SCALE 1:100

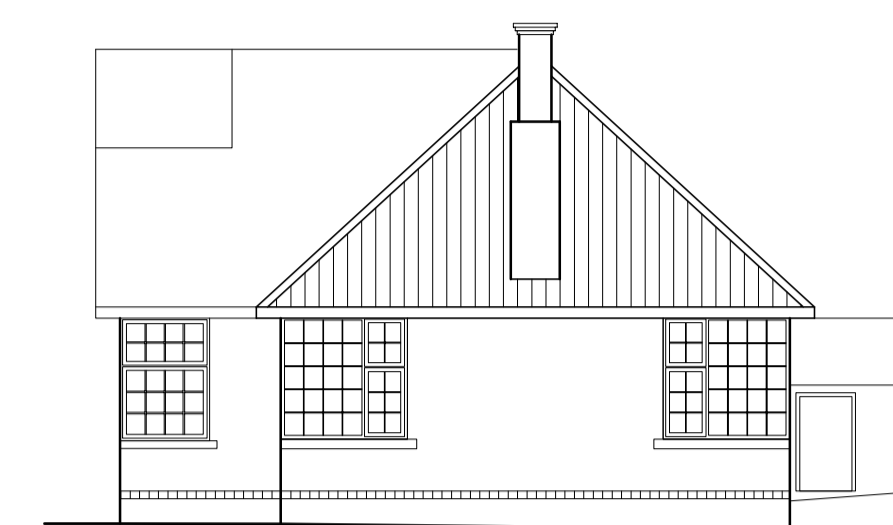

SOUTHWEST ELEVATION
SCALE 1:100



GROUND FLOOR
SCALE 1:50

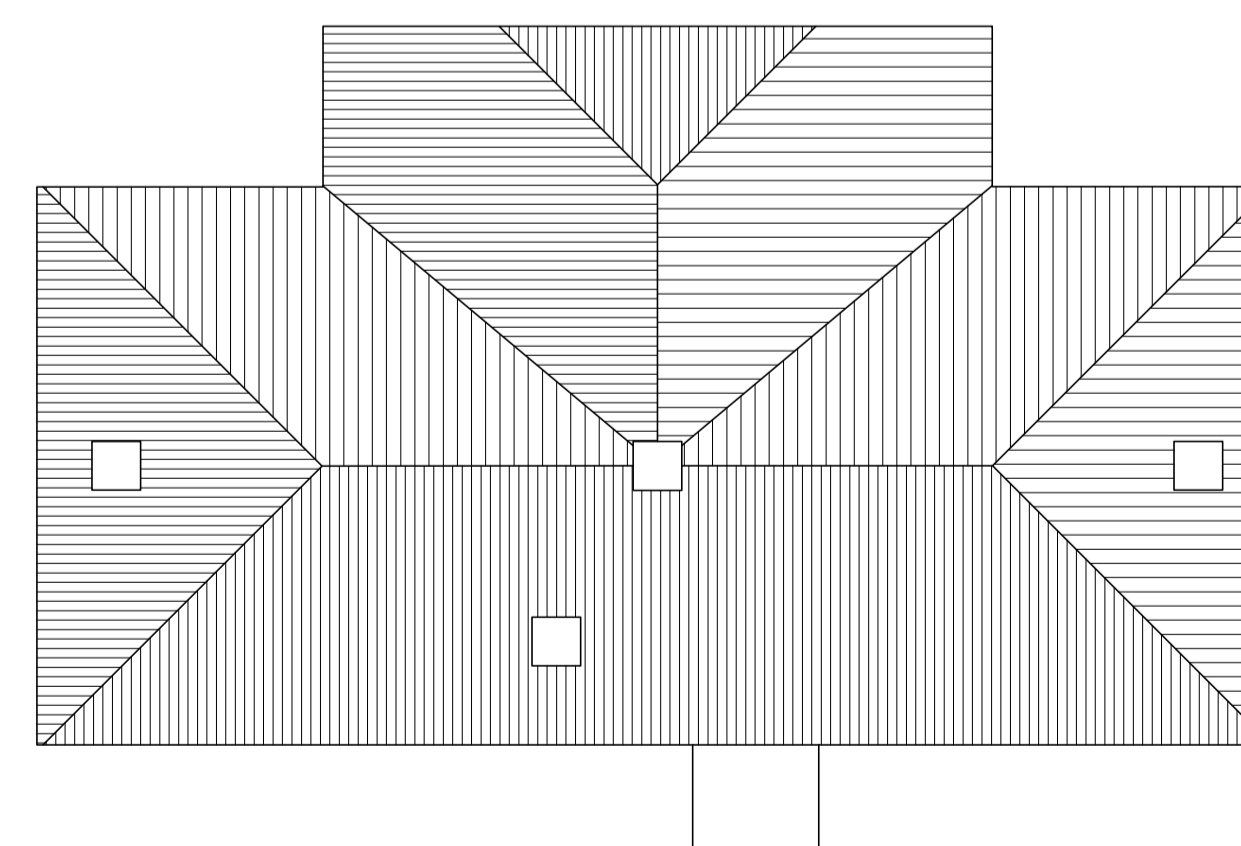

ROOF PLAN
SCALE 1:100

CODA
Bespoke

Sheffield - Manchester
www.codastudios.co.uk
0114 2794931
hello@codastudios.co.uk

Keptcastle Limited		Client	
3 Tivydale		Job	
Existing Plans and Elevations		Title	
DRAWN	CHECKED	DATE	SCALE
EI	AH	SEPT 2017	A3 ISSUE: - A1 ISSUE: AS SHOWN
REVISION	DRAWING STATUS	DRAWING NUMBER	
-	-	2648-002	

© COPYRIGHT EXISTS ON THE DESIGNS AND INFORMATION SHOWN ON THIS DRAWING
The Contractor must verify all dimensions on site before making shop drawings
or commencing work of any kind. No dimensions to be scaled from this drawing.
Architect to be notified of any discrepancies in dimensions immediately.