





NORTH ELEVATION
SCALE 1:100




SOUTH ELEVATION
SCALE 1:100

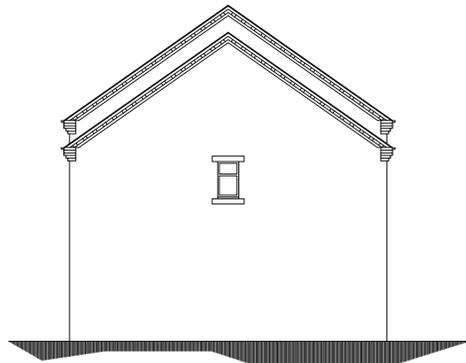


EAST ELEVATION
SCALE 1:100

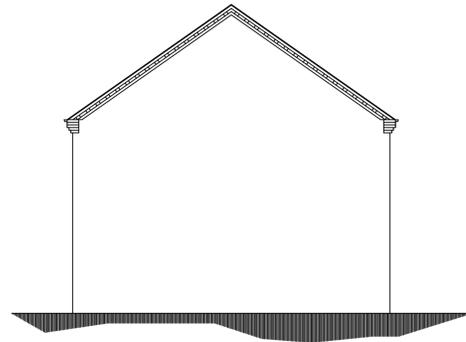


WEST ELEVATION
SCALE 1:100

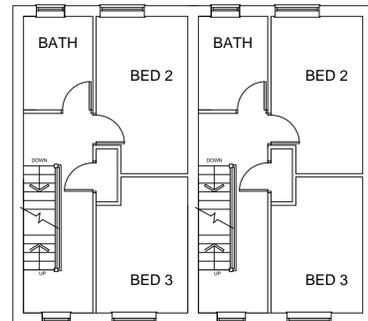


FIRST FLOOR PLAN
SCALE 1:100

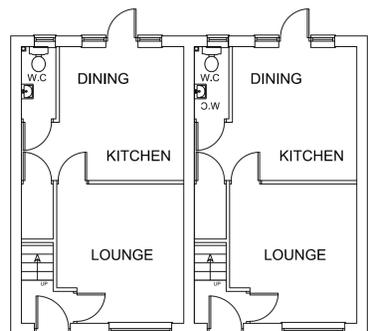


GROUND FLOOR PLAN
SCALE 1:100

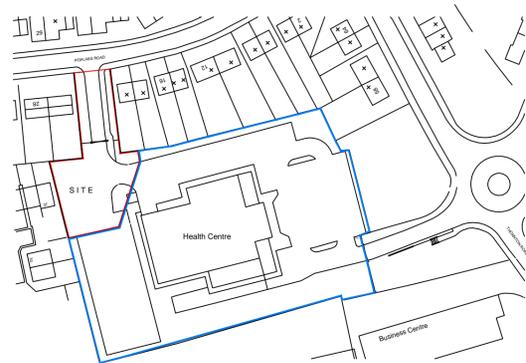

LOCATION PLAN
SCALE 1:1250

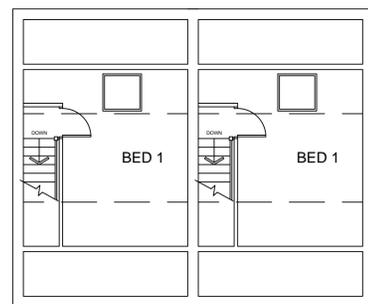

SECOND FLOOR PLAN
SCALE 1:100

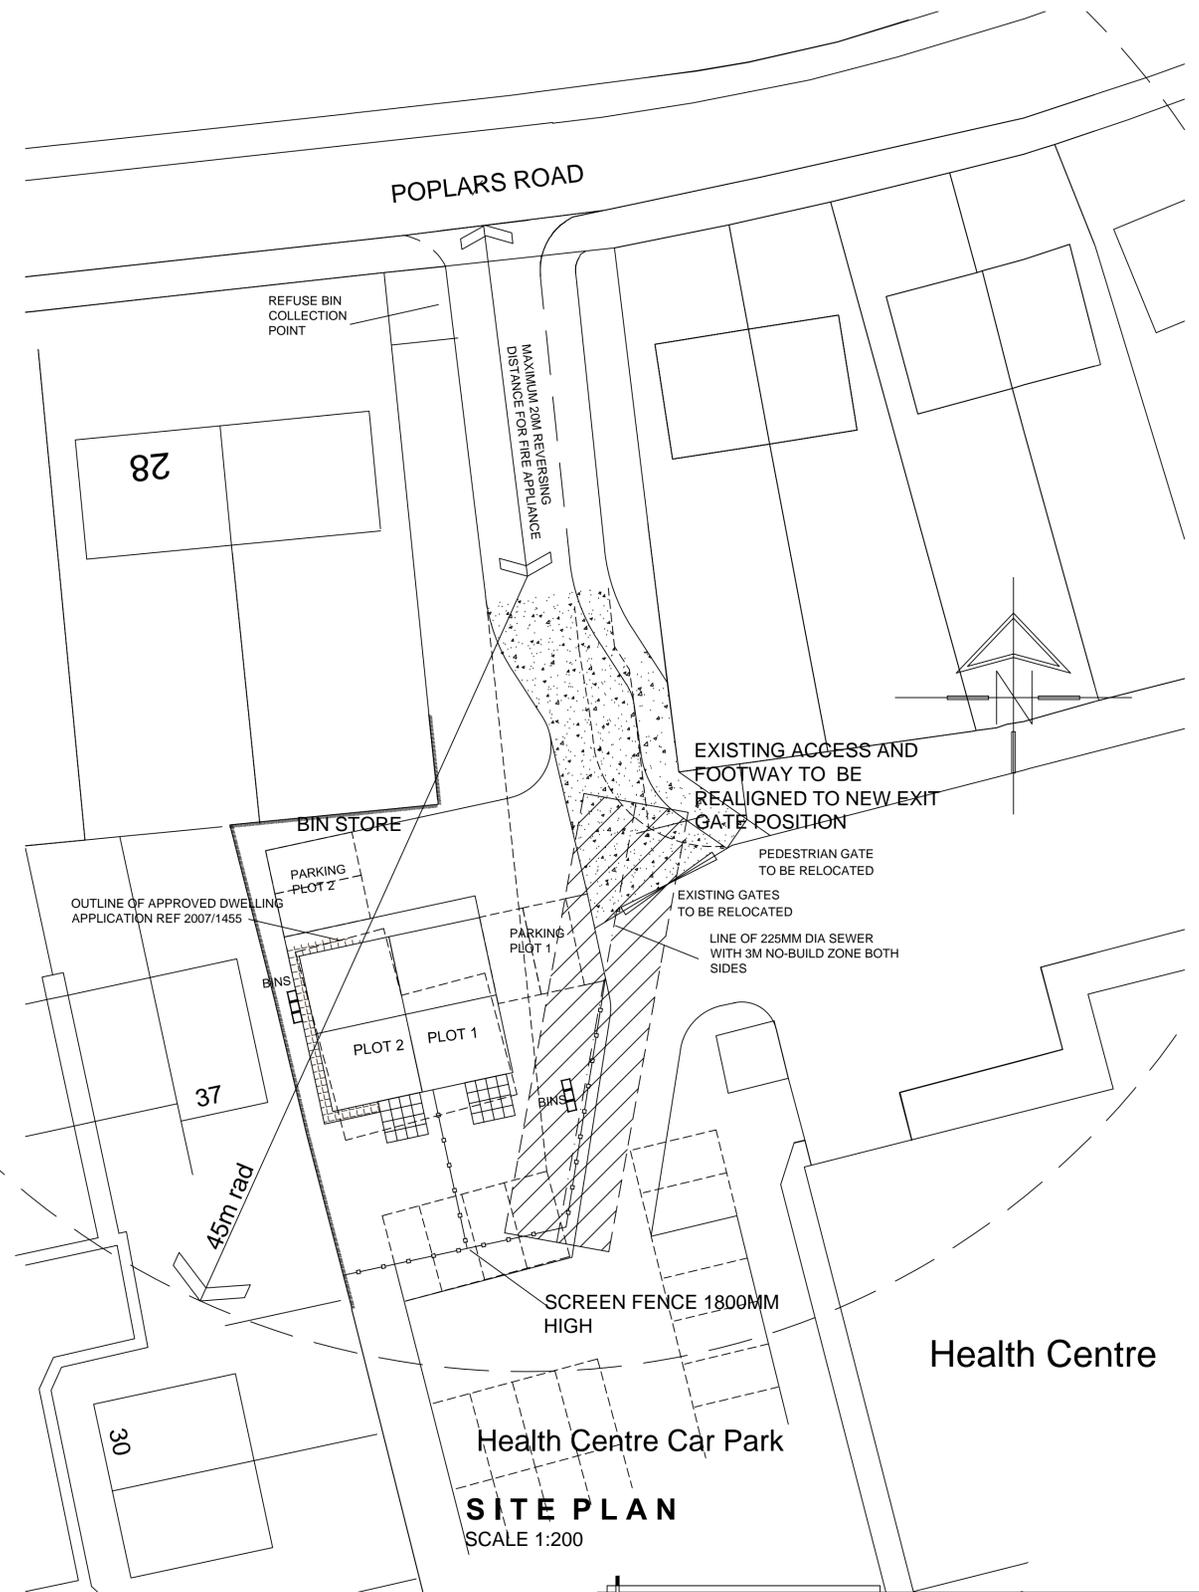

SITE PLAN
SCALE 1:200

			8 MORSTON BUSINESS PARK, WHALEY ROAD, BARUGH GREEN, BARNSELY, S75 1HQ Email: info@whiteaguspартnership.co.uk Web: www.whiteaguspартnership.co.uk		
ARCHITECTURAL SERVICES AND SURVEYORS			Phone: 01226 208482 Fax: 01226 283030		
Project: RESIDENTIAL DEVELOPMENT ON LAND AT POPLARS ROAD KENDRAY, BARNSELY			Client: SJM DEVELOPMENTS LTD		
Drawing Title: PLANS & ELEVATIONS			Date: MARCH 2014		Scale: AS SHOWN
			Ref: 13-073	Dwg. No.: 03	Rev.:
Date	Suffix	Description	Date	Suffix	Description