



11 Market Hill, Barnsley


Proposed First Floor Plan 1:100

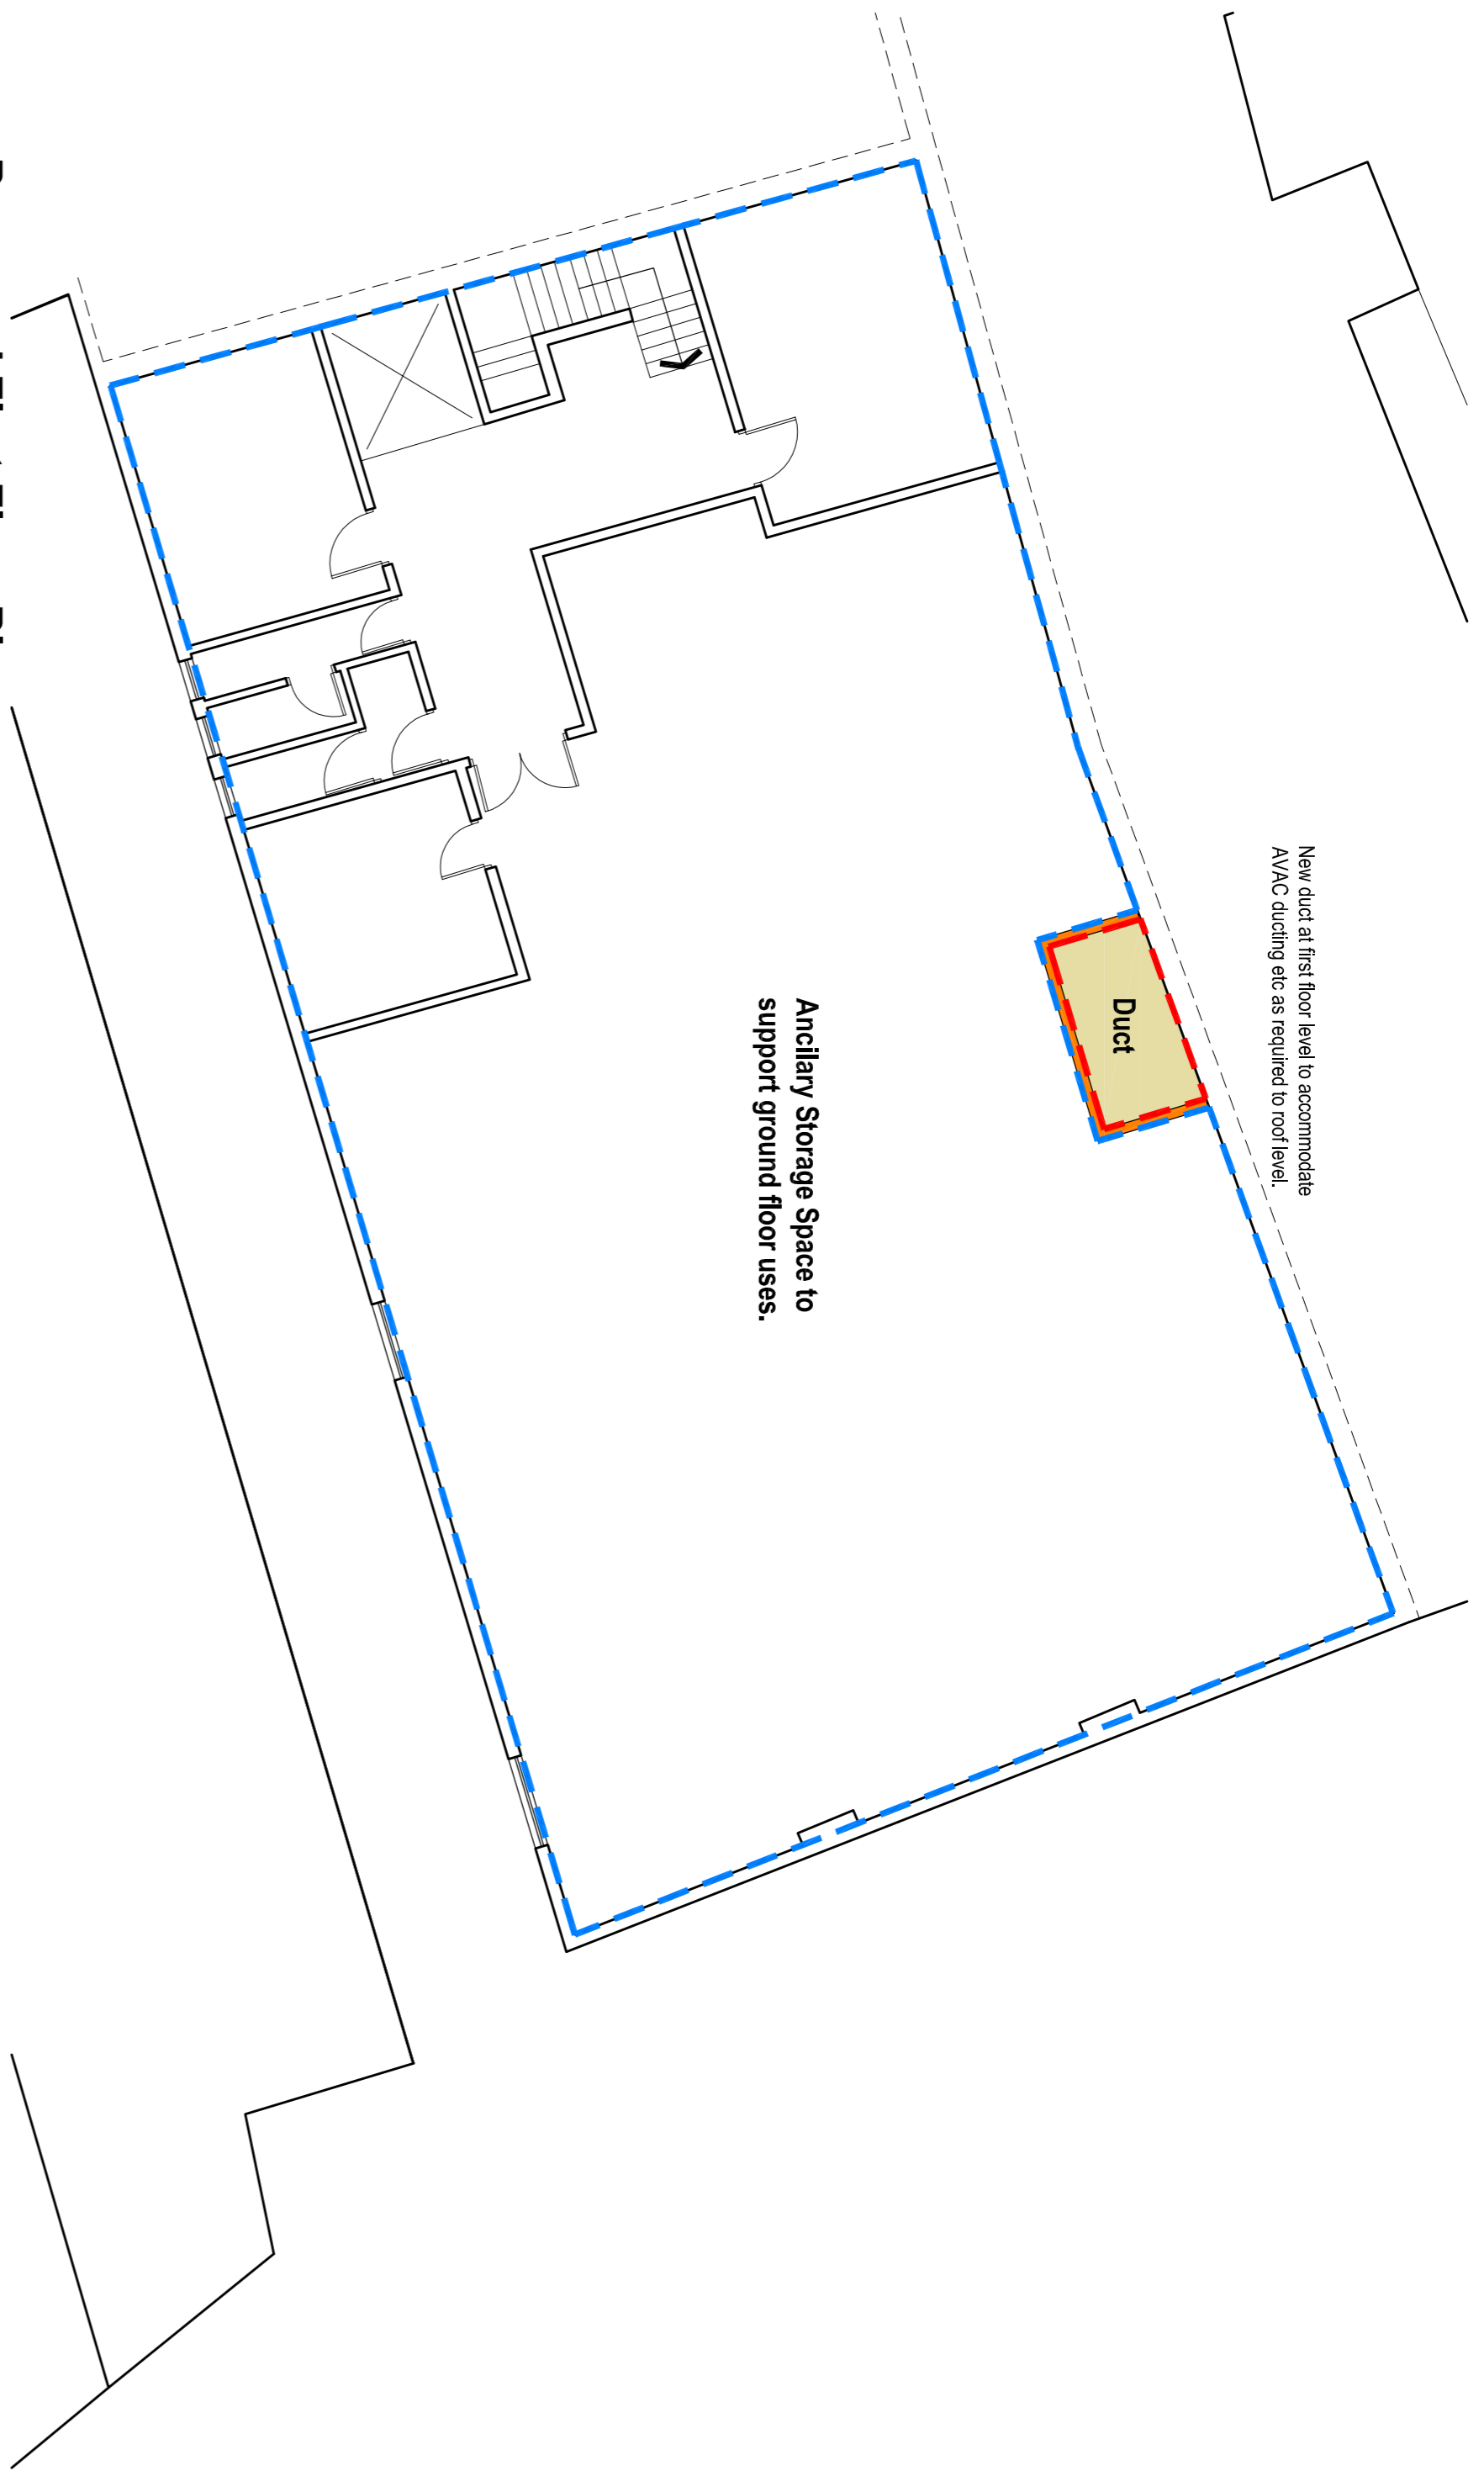

Proposed Ground Floor Plan 1:100

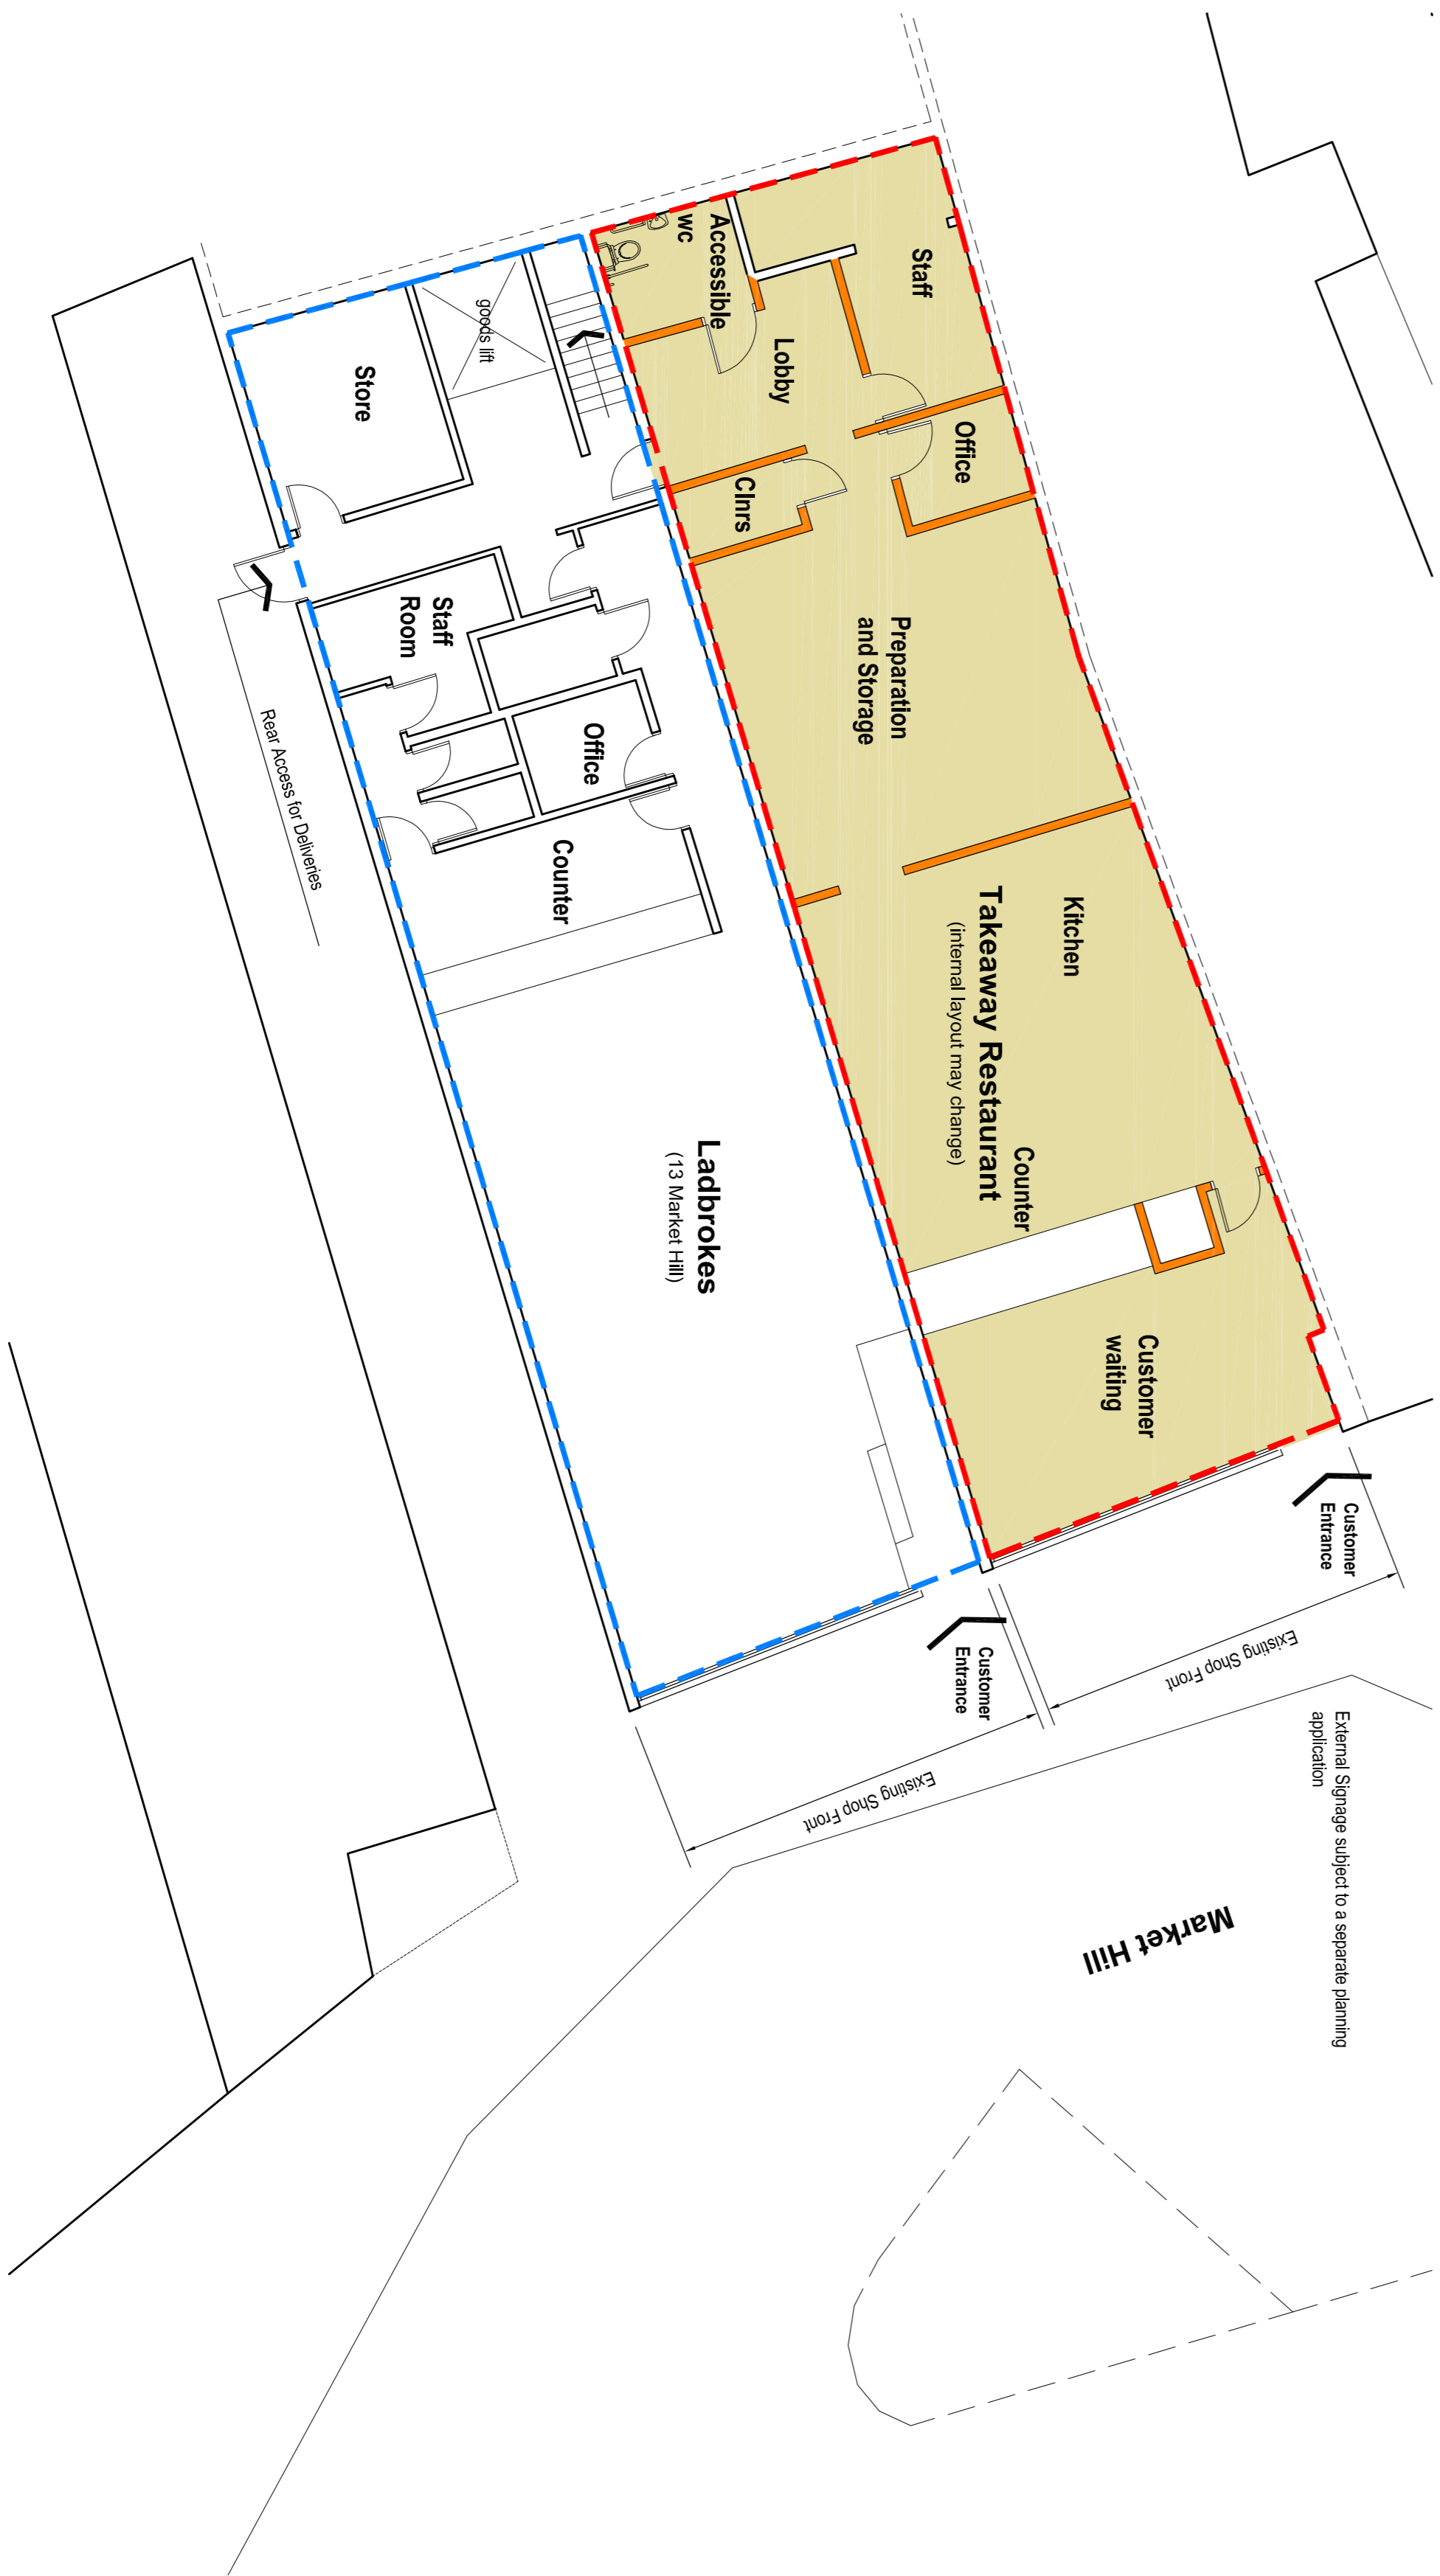


Proposed Elevation 1:100

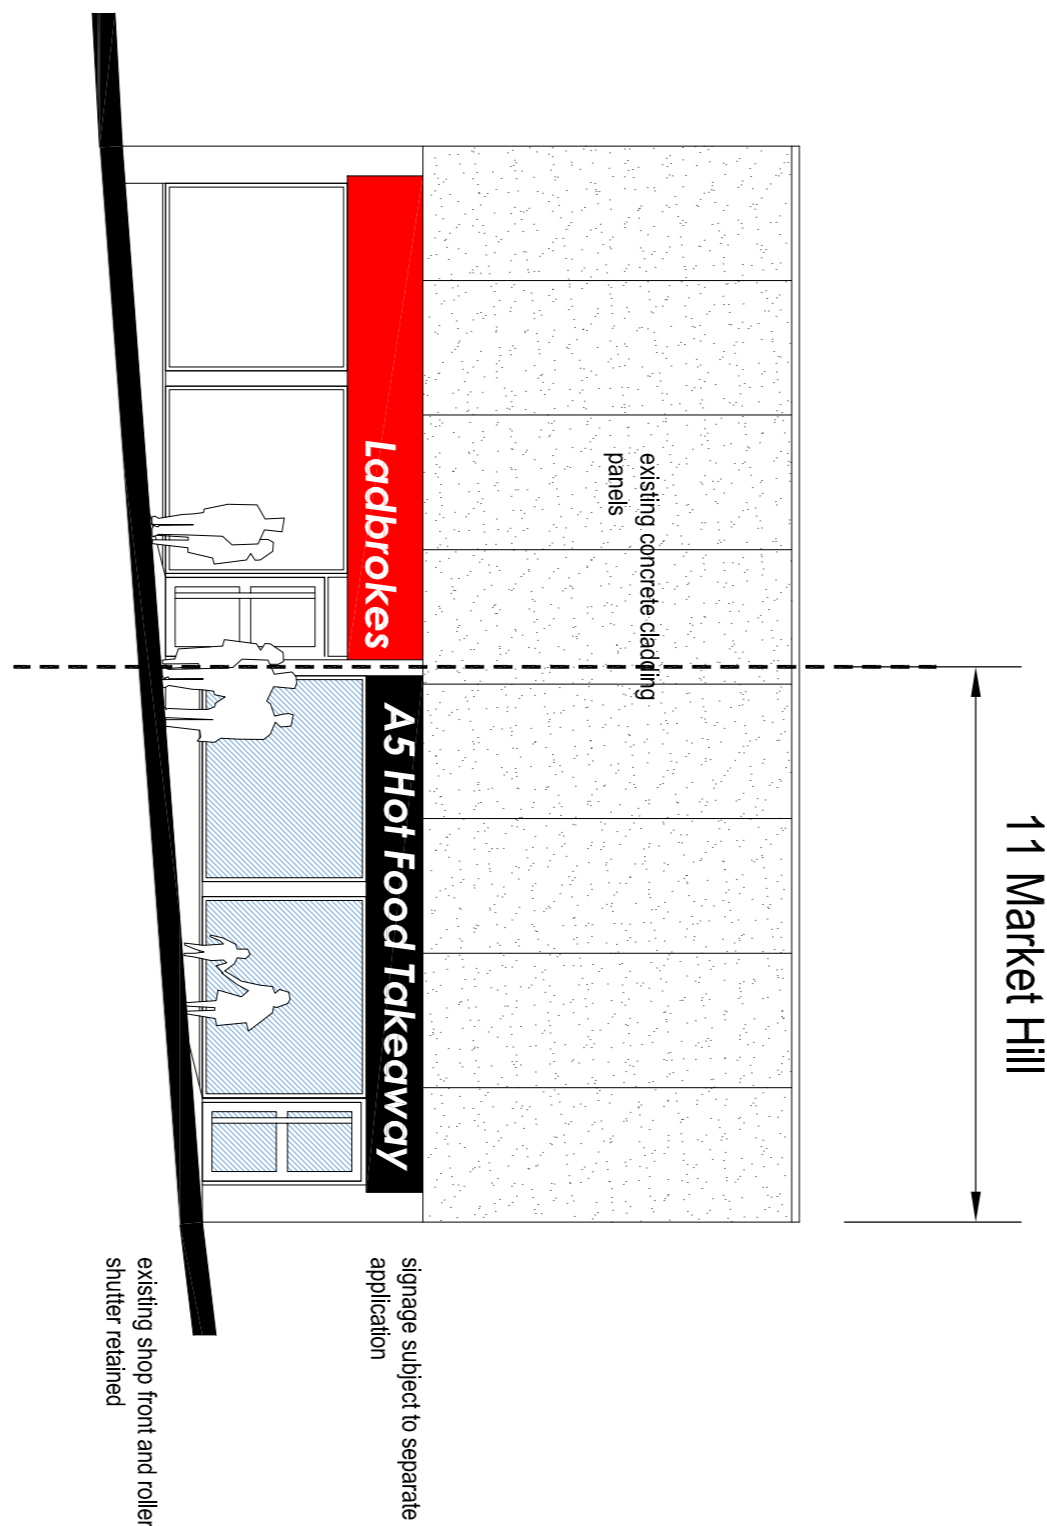

Planning Application

<p>PREPARED BY: SOUL architects</p>	
Client:	Tri Capital Properties Ltd
Address:	11 Market Hill Barnsley
Phone:	Proposed Plans
Scale:	A1 1:100
Drawn by:	Cdda
Checked by:	90998
Date:	24th July 13
Sheet:	101
Project:	Proposed Plans
Phone:	01909 500710
Email:	contact@soularchitects.co.uk
Website:	www.soularchitects.co.uk

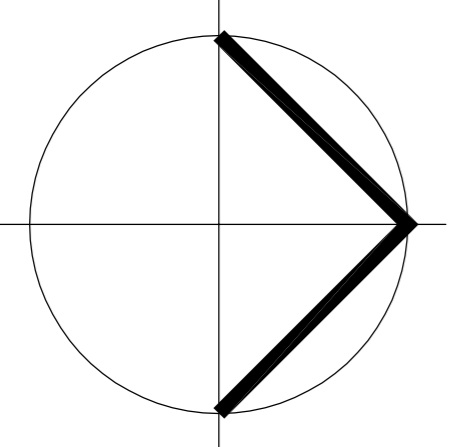

THE ARCHITECTS ASSOCIATION IS A REGISTERED TRADE ORGANIZATION. SOUL ARCHITECTS IS A MEMBER OF THE ASSOCIATION OF ARCHITECTS. SOUL ARCHITECTS IS A REGISTERED COMPANY IN ENGLAND AND WALES (REGISTERED NUMBER: 10744818). 