


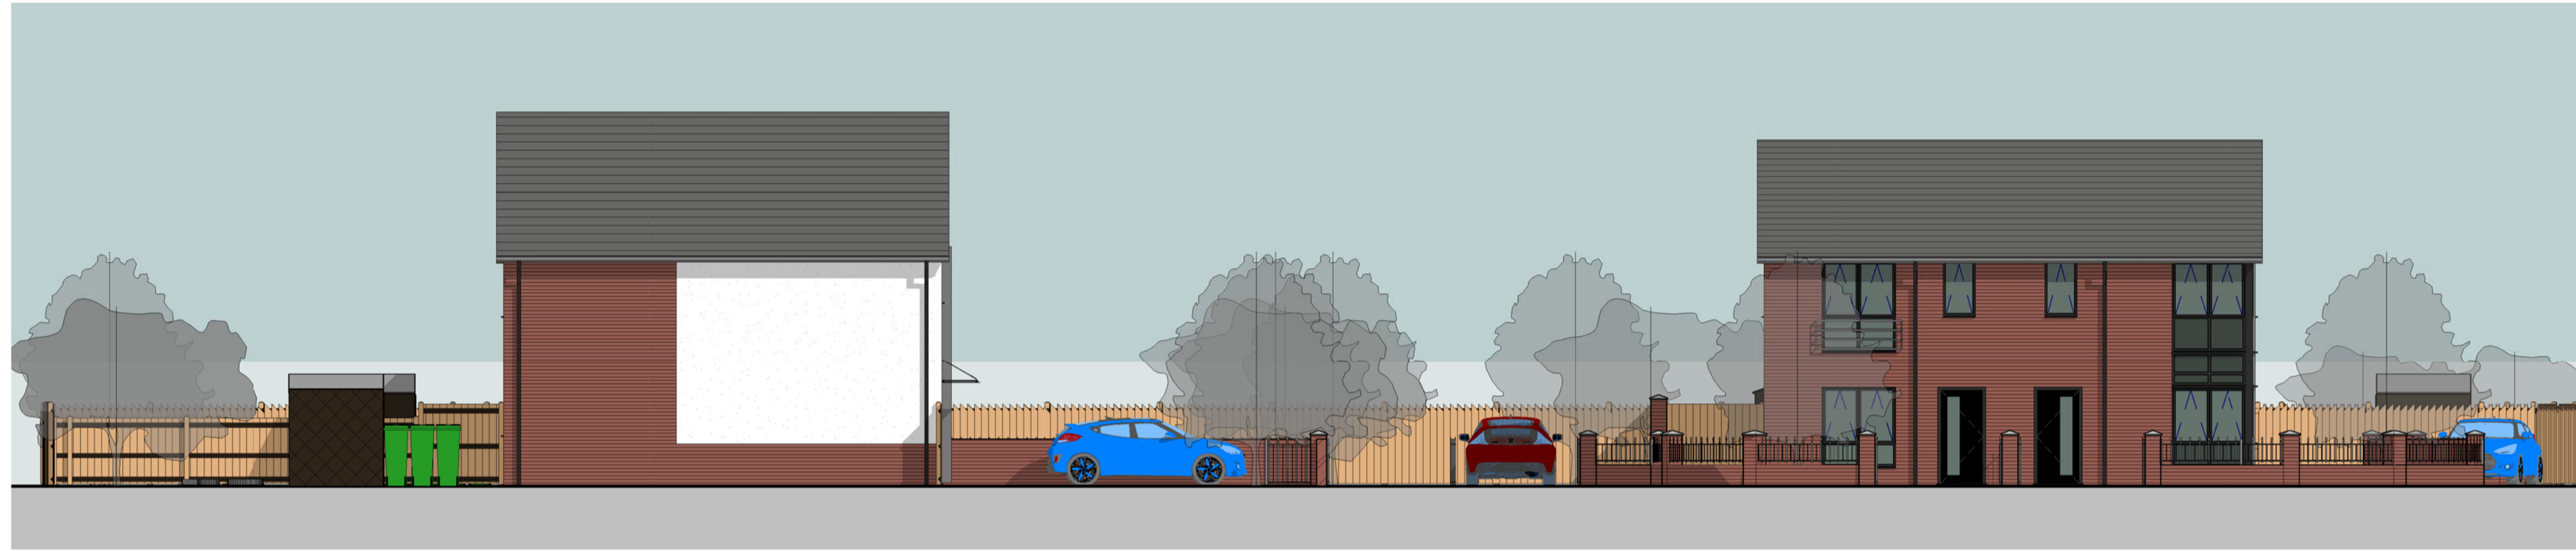

Section 1 - Plots 1 to 3  
1 : 100



Visualisation of Plot 3



Section 2 - Plots 4 & 5  
1 : 100



Section 3 - Plots 27 to 30 & Side Elevation to Plot 3  
1 : 100



Visualisation looking towards Plots 1, 2 & 3



Visualisation looking towards Plots 4 & 5



No.	Description	Date	Issued by
A	Drawing Updated to Planning Status	15.11.201	RJ/JRW 2

# Street Scenes & Visualisations (Sh1)

Sheerien Close,  
Barnsley  
Yorkshire Housing



Drawing Status	
<input type="checkbox"/> preliminary	<input checked="" type="checkbox"/> planning
<input type="checkbox"/> information	<input type="checkbox"/> tender
<input type="checkbox"/> comment	<input type="checkbox"/> construction
<input type="checkbox"/> approval	<input type="checkbox"/> record/as built

Scale @ A1	1 : 100
Date	17/09/12
Drawn/Checked	RJ / JRW
Dwg.No	2121.78. 131 A



15/11/2012 11:25:10 S:\211781 Newstead Road\Drawing\Revit Drawing\Planning Applications\Site Plan.rvt