




**Side Elevation**  
1 : 50

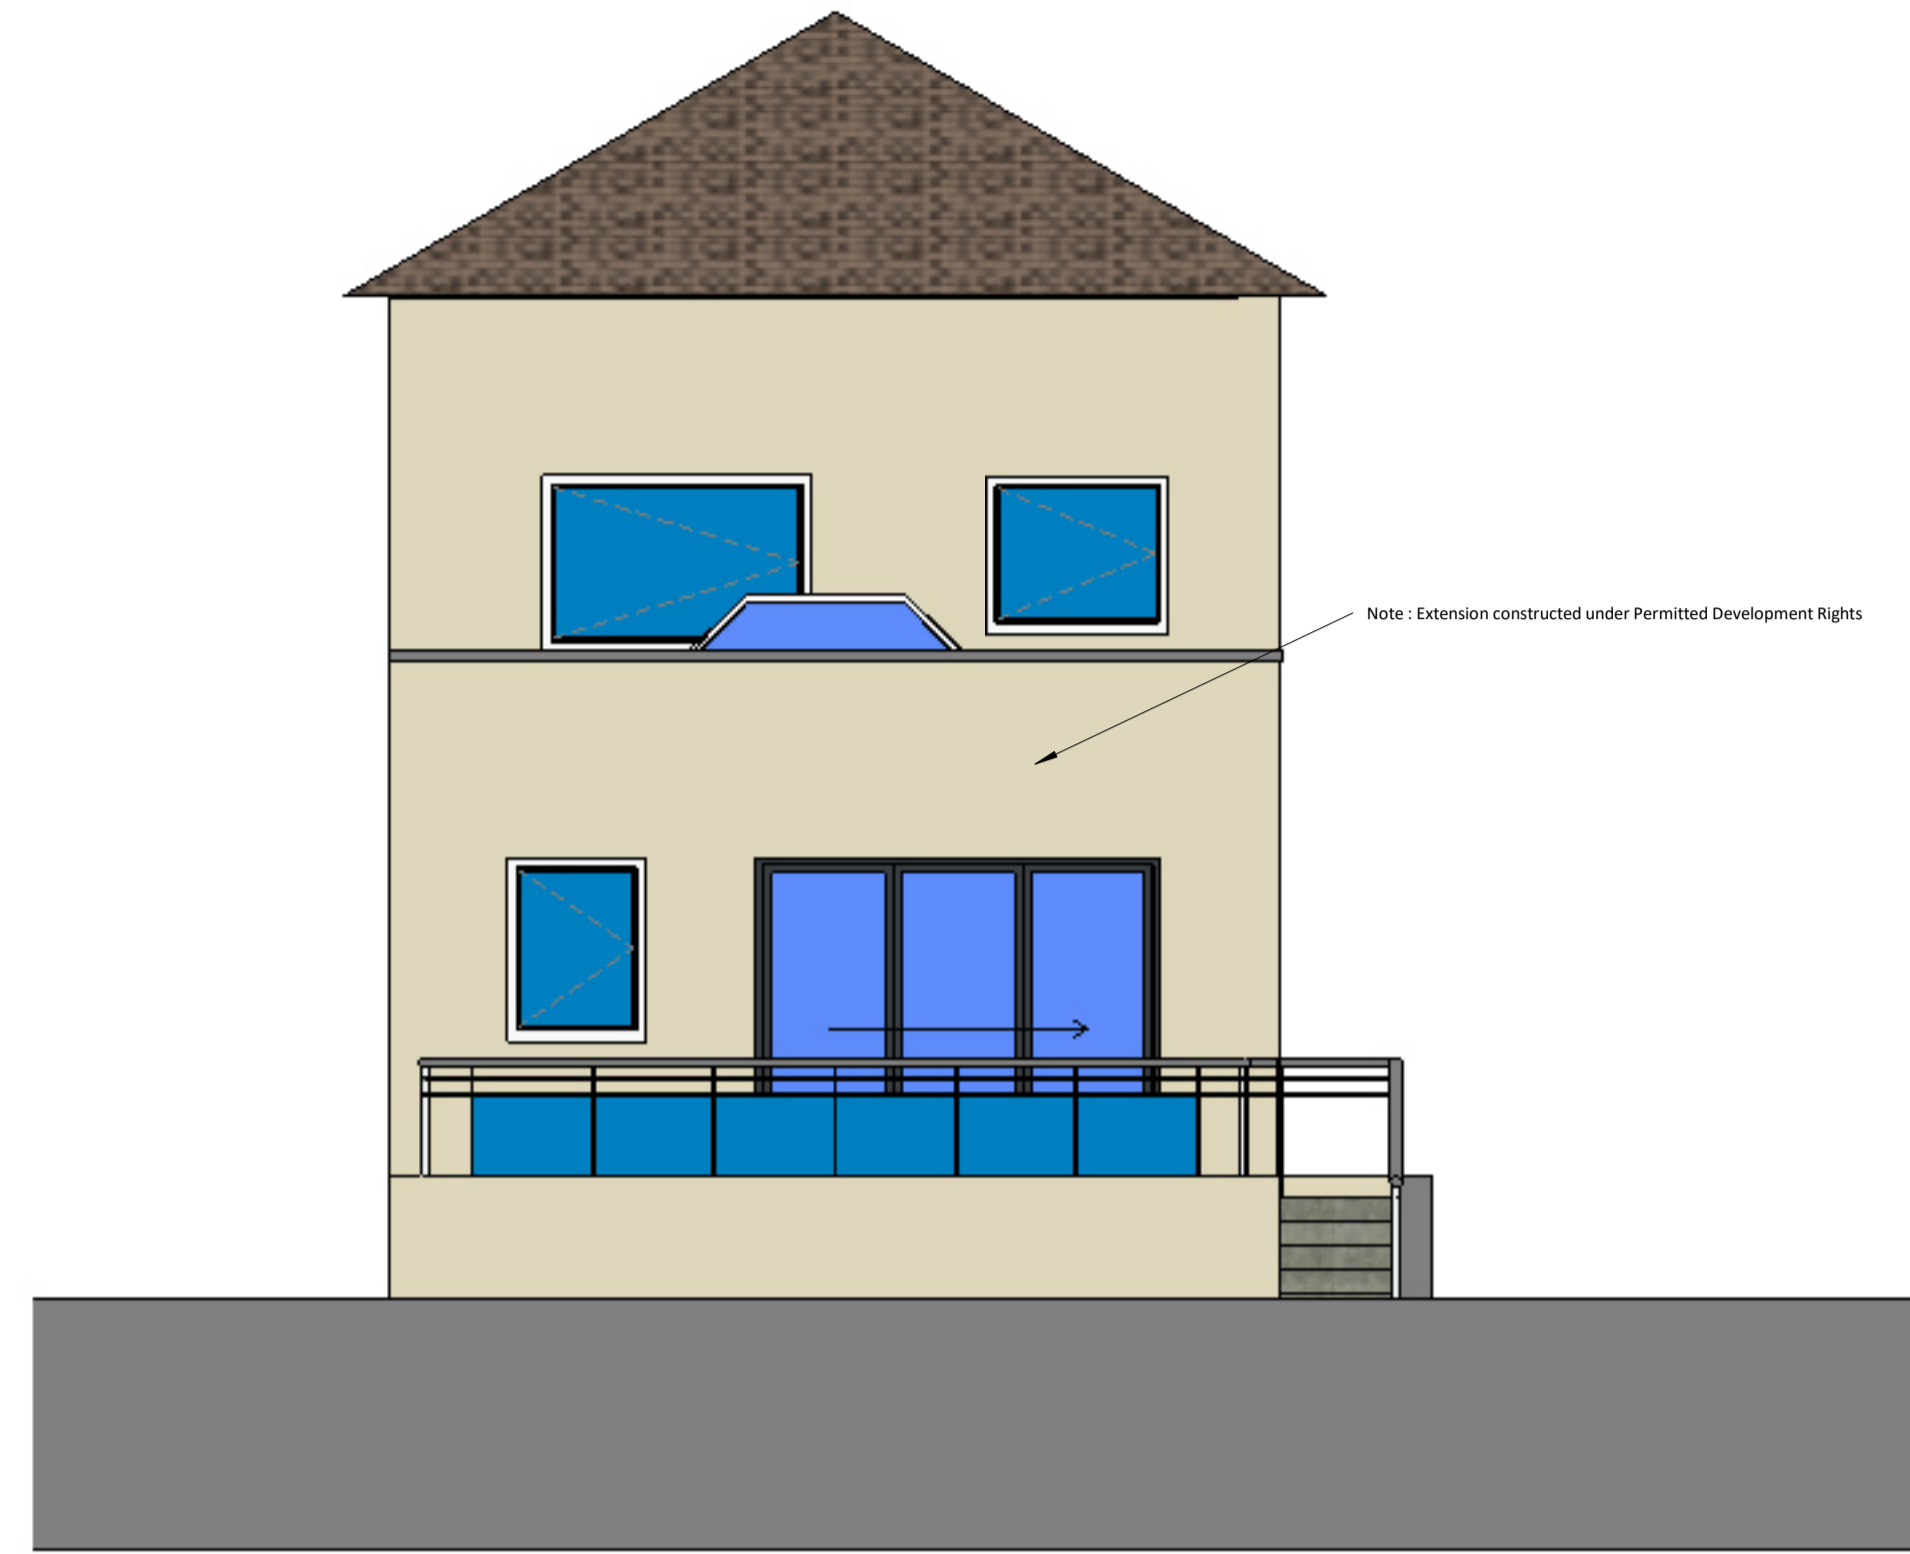


**Rear Elevation**  
1 : 50

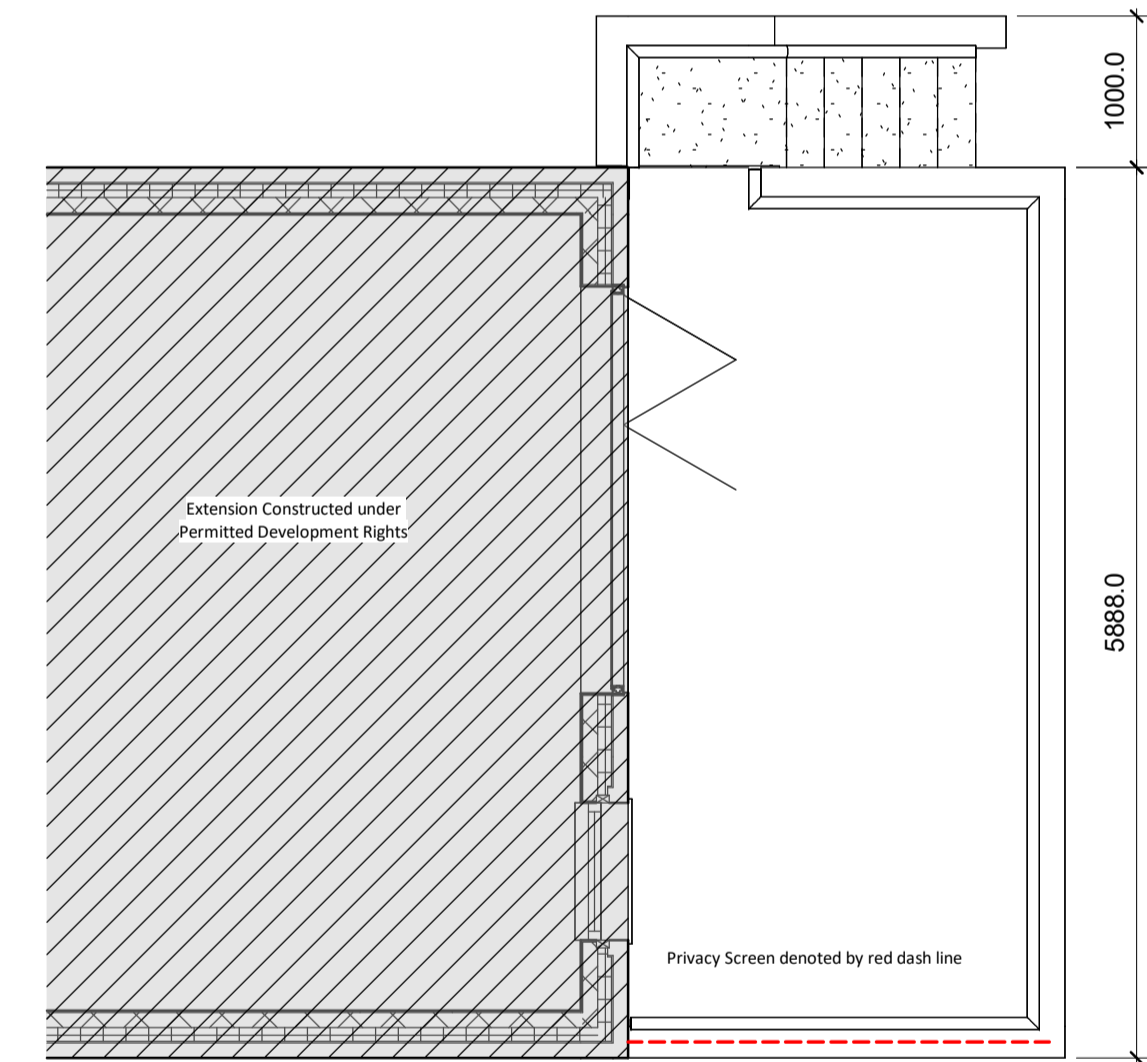

**Ground Floor Plan**  
1 : 50

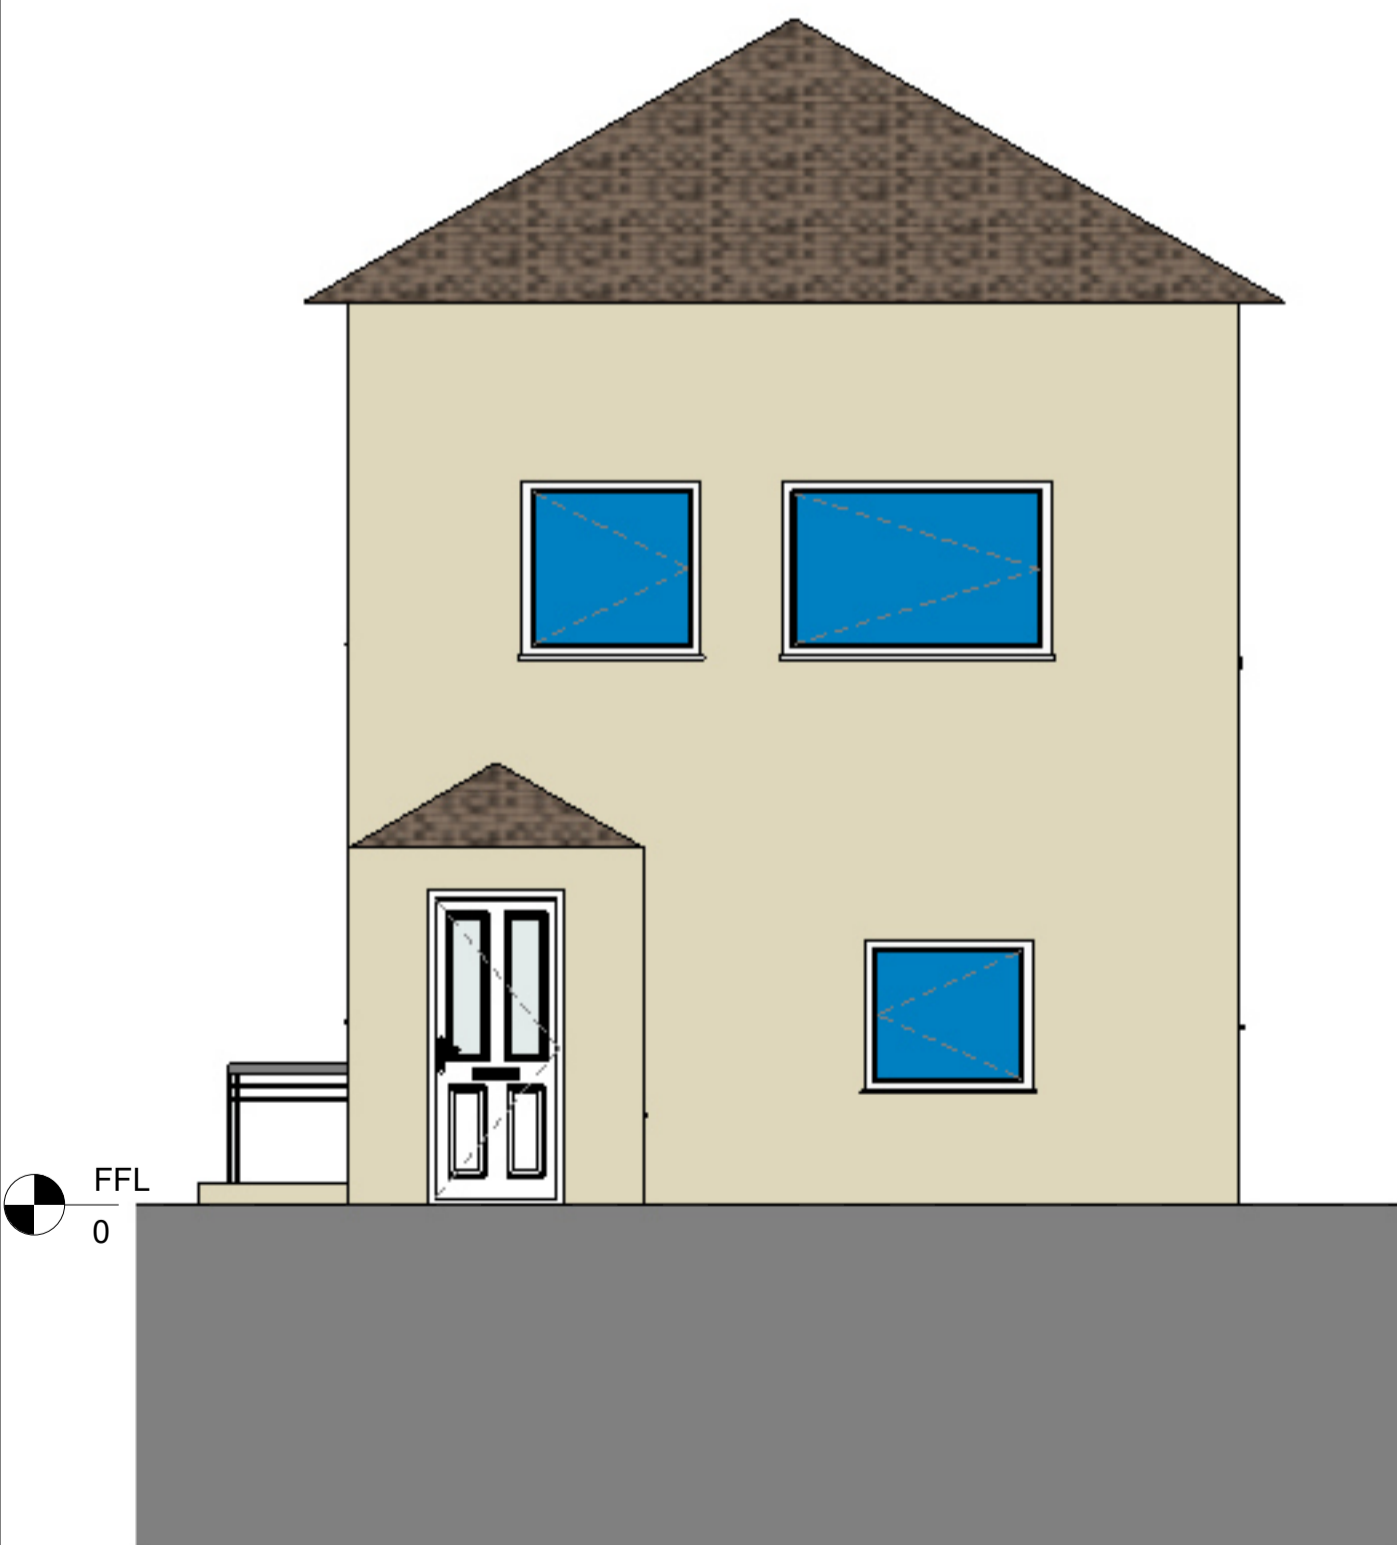

**Front Elevation**  
1 : 50

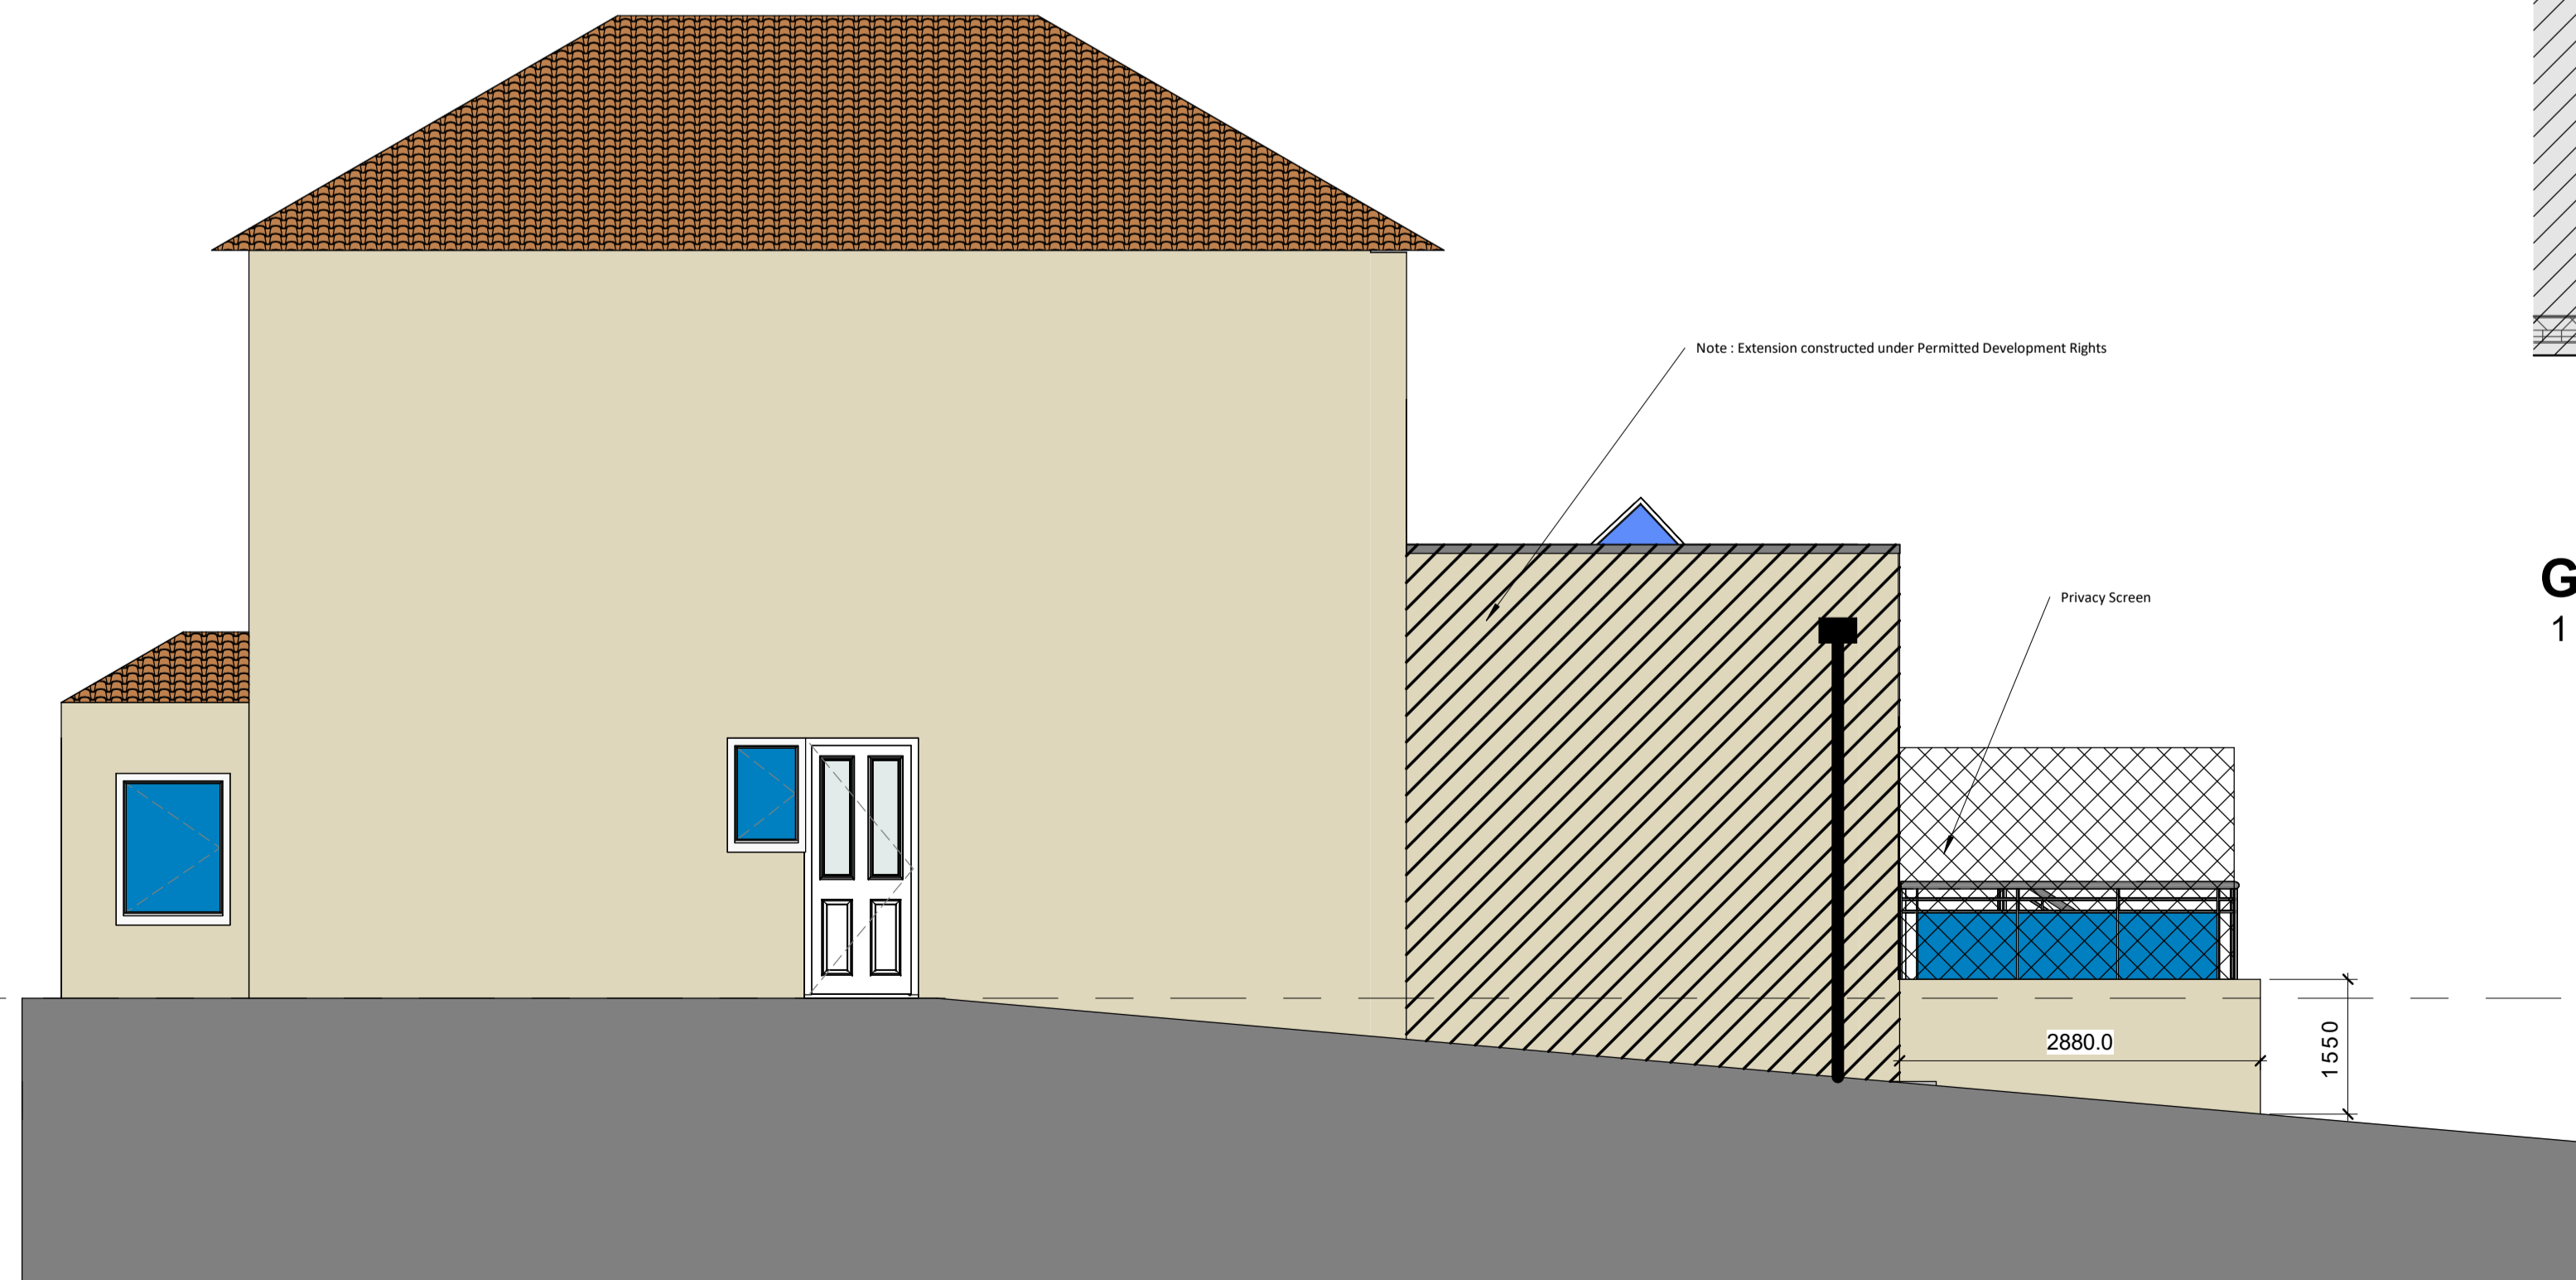

**Side Elevation**  
1 : 50

No	Date	Description	By	Ckd			
CLIENT Callum & Alice Cowgill 4 Whinmoor view Silkstone							
PROJECT Patio Extension							
TITLE Proposed Plan & Elevations							
DRAWING STATUS PLANNING							
SCALE 1 : 50 @ A1							
DATE 19/08/25							
Project	Originator	Volume	Level	Type	Role	Number	Revision
00000 -		00 -				PL02 -	

