
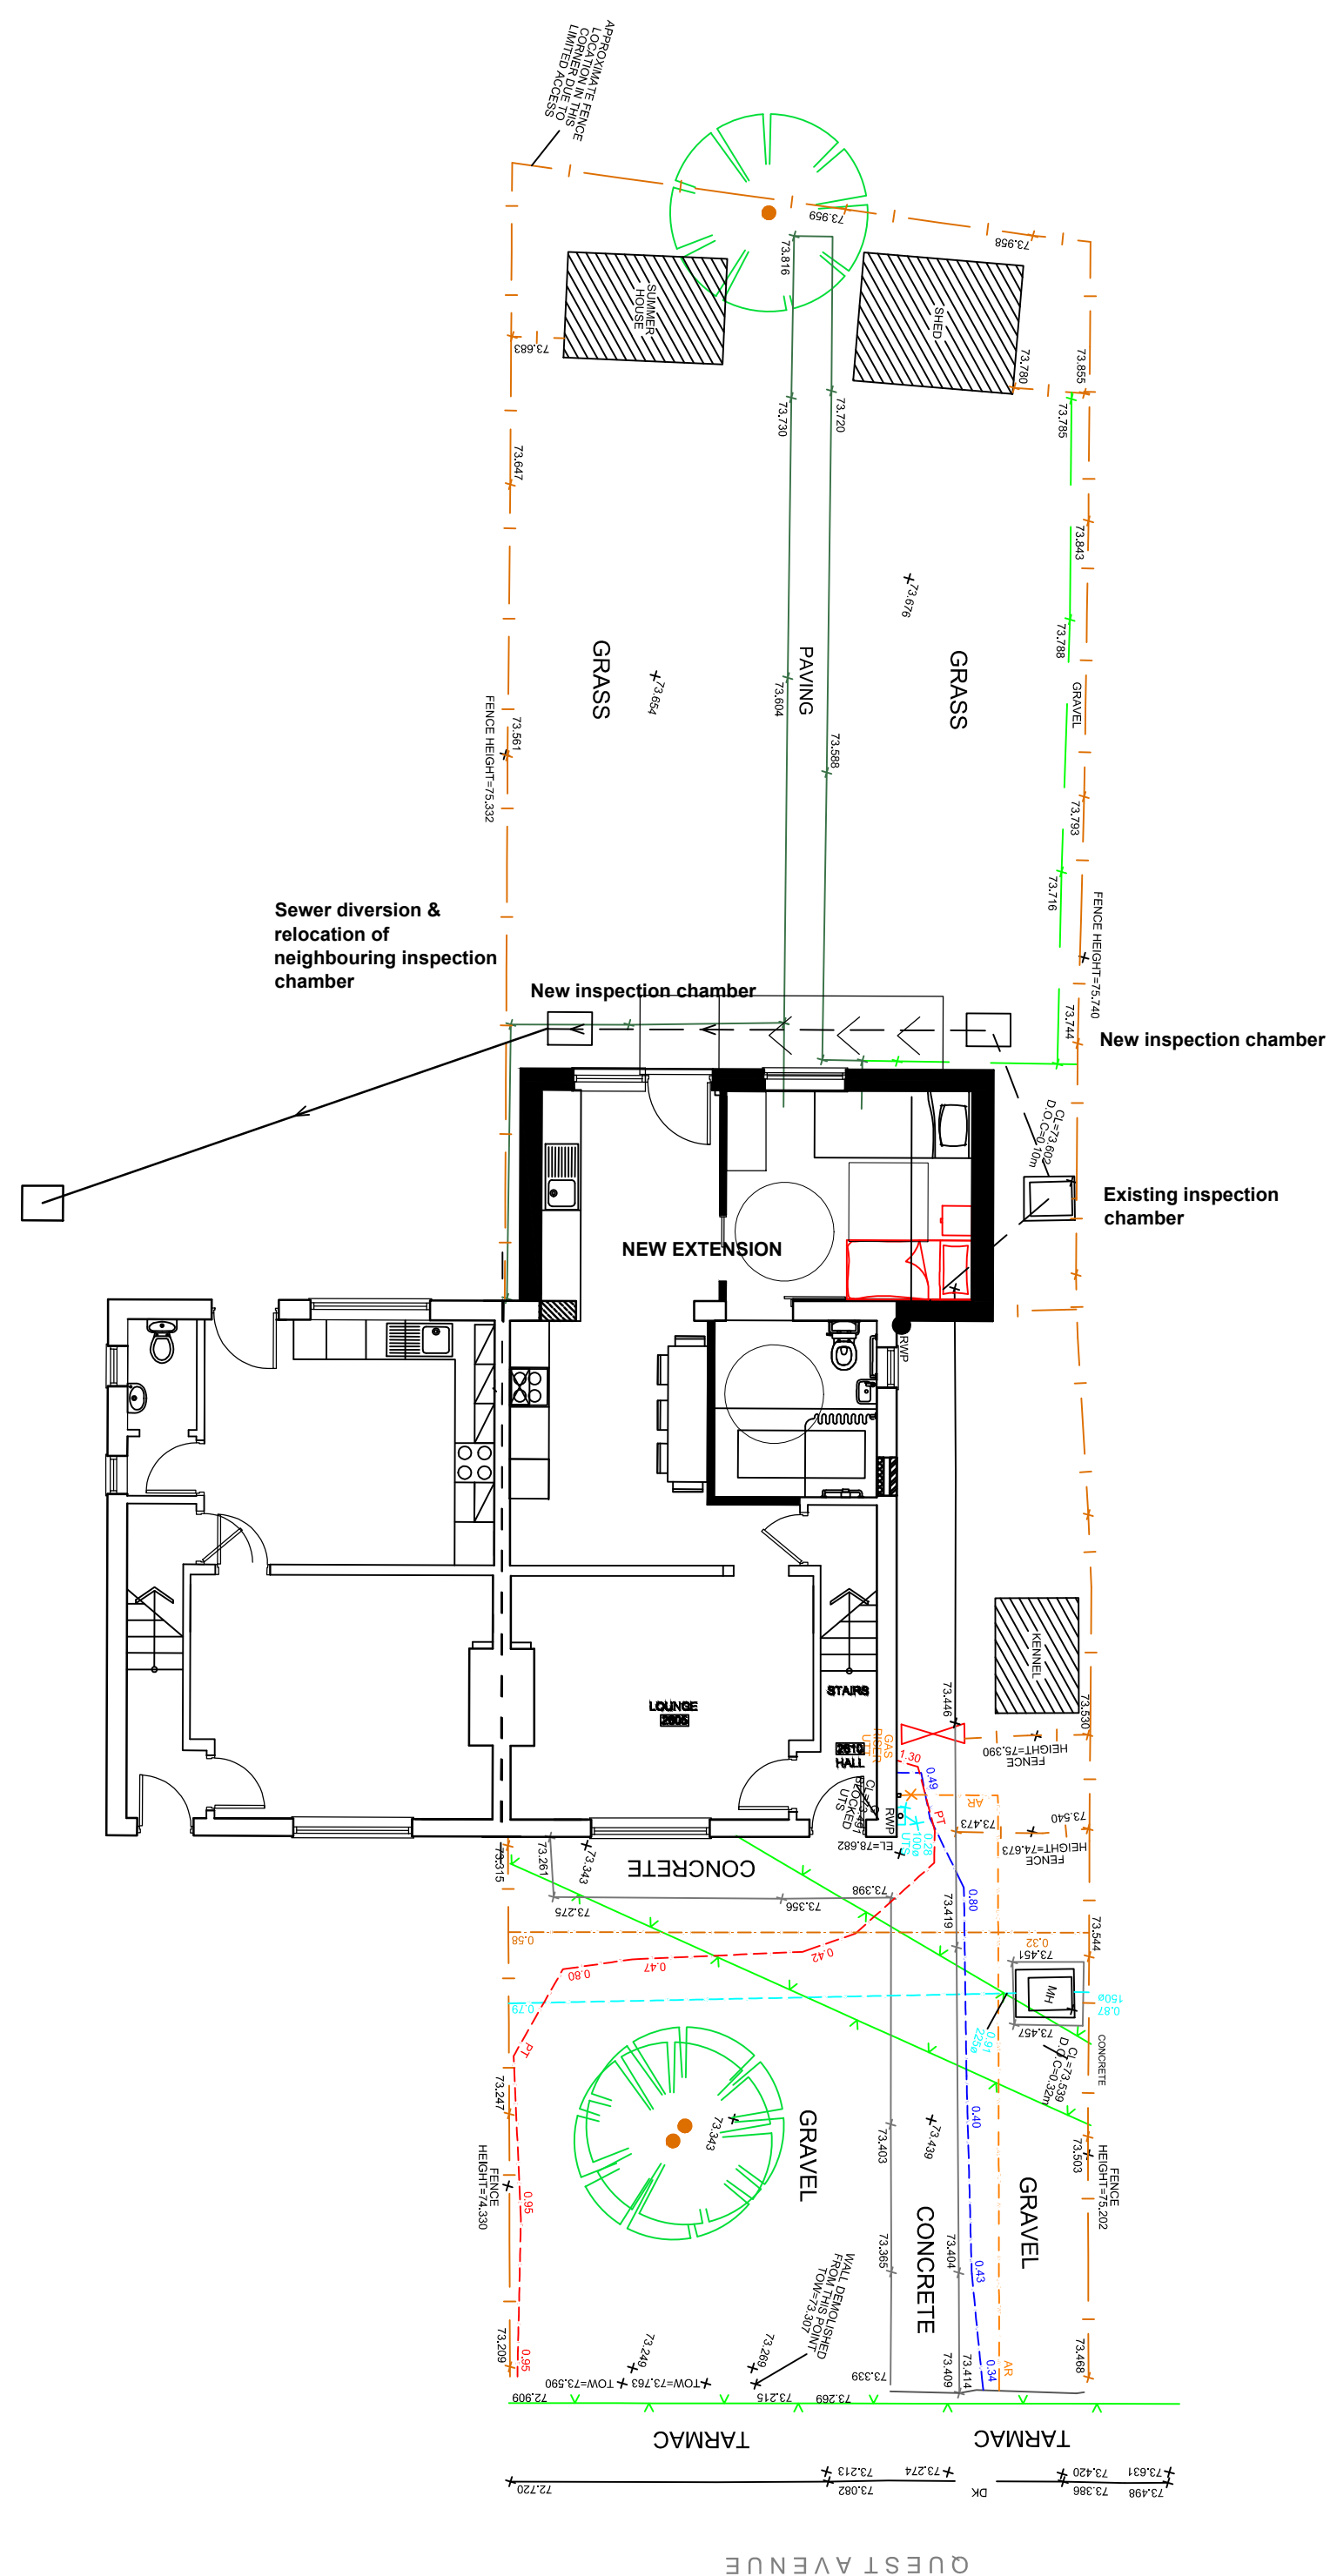


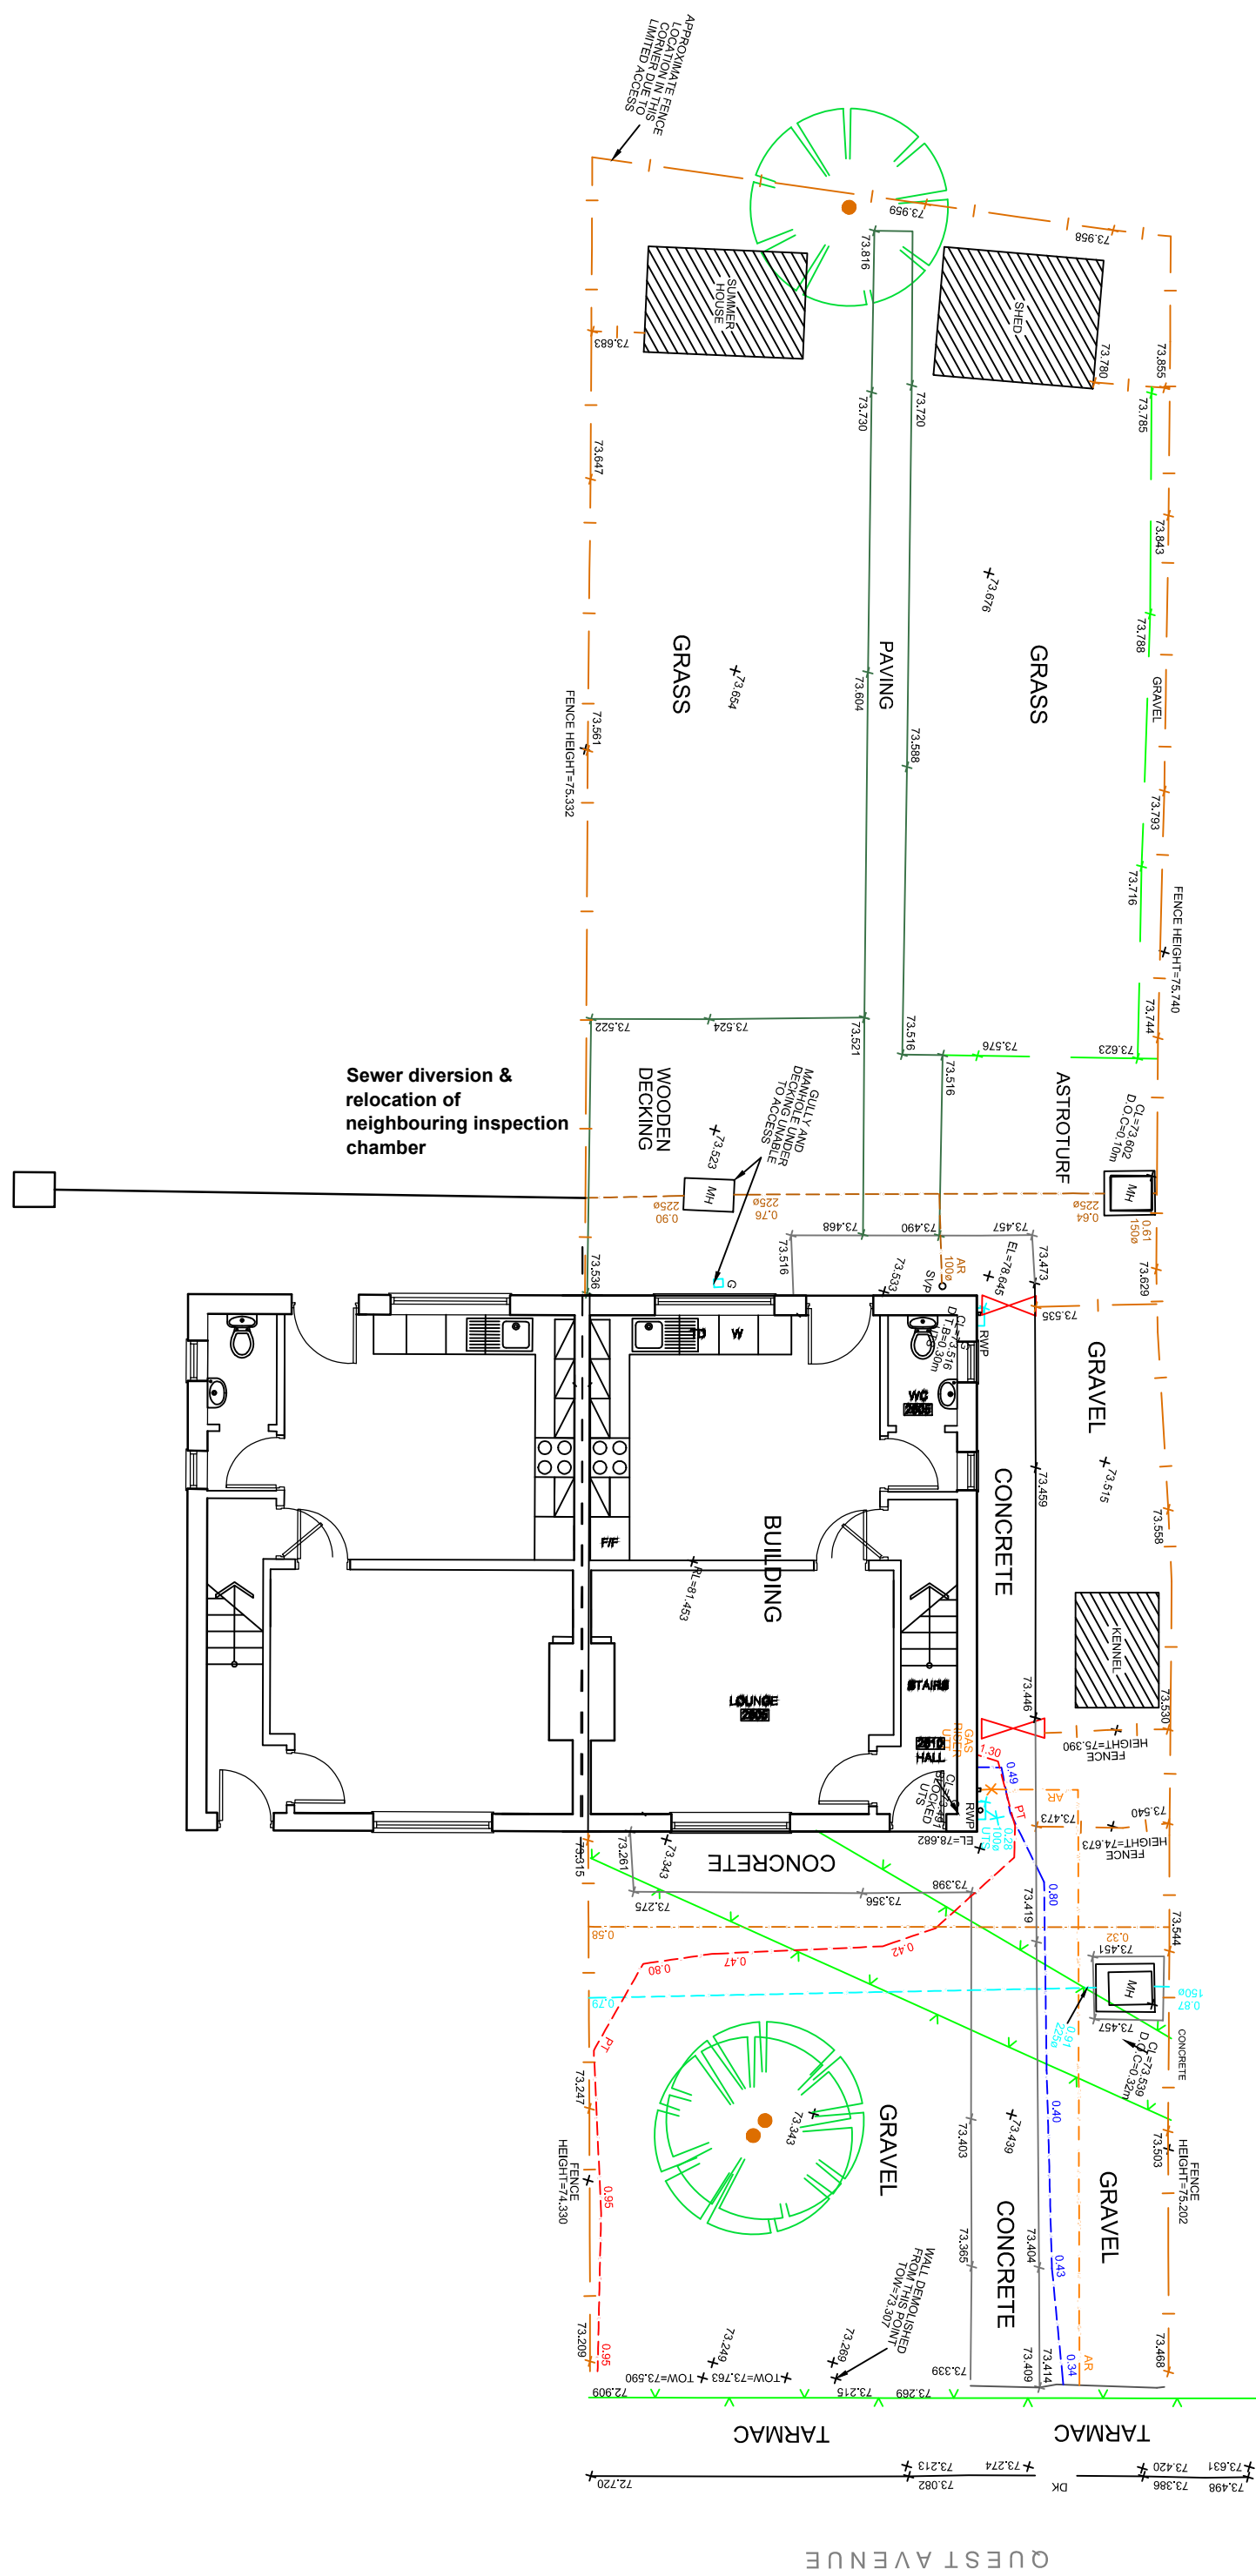


01 EXISTING SITE PLAN

1:100

02 PROPOSED SITE PLAN

1:100

RESPONSIBILITY IS NOT ACCEPTED FOR OTHERS SCALING DIRECTLY FROM THIS DRAWING. DO NOT SCALE FROM THIS DRAWING, USE WRITTEN DIMENSIONS ONLY.

 

ORIGINAL SHEET SIZE **A1**

THIS DRAWING IS PRODUCED FOR USE IN THIS PROJECT ONLY AND MAY NOT BE USED FOR ANY OTHER PURPOSE. THE ORIGINATOR ACCEPTS NO LIABILITY FOR THE USE OF THIS DRAWING OTHER THAN THE PURPOSE FOR WHICH IT WAS INTENDED IN CONNECTION WITH THIS PROJECT AS RECORDED IN THE 'PURPOSE FOR ISSUE' AND 'FILE STATUS CODE'.

THIS DRAWING MAY NOT BE REPRODUCED IN ANY FORM WITHOUT PRIOR WRITTEN AGREEMENT.
© CROWN COPYRIGHT AND DATABASE RIGHTS – ORDNANCE SURVEY LICENCE NUMBER 100022264

KEY PLAN



NOTES

Rev	Description	Date
P1	First Issue	18/09/19
P2	Planning Issue	24/03/20

CLIENT

Berneslai Homes

PROJECT

23 Quest Avenue, Ground Floor Extension

TITLE

Existing & Proposed Site Plan

SCALE

1:100

DISCIPLINE

ARCHITECT

DRAWING NUMBER

NPS-XX-P-00-DR-A-201

STATUS CODE

S0

PURPOSE OF ISSUE

PLANNING APPROVAL

PROJECT NUMBER

102285

REV CODE

P 2

Drawn

AT

Checked

XX

Approved

XX



NPS Barnsley Ltd
Gateway Plaza, Sackville St, Barnsley, South Yorkshire, S70 2RL
Tel: 01228 774605, Email: barnsley@nps.co.uk, web: www.nps.co.uk