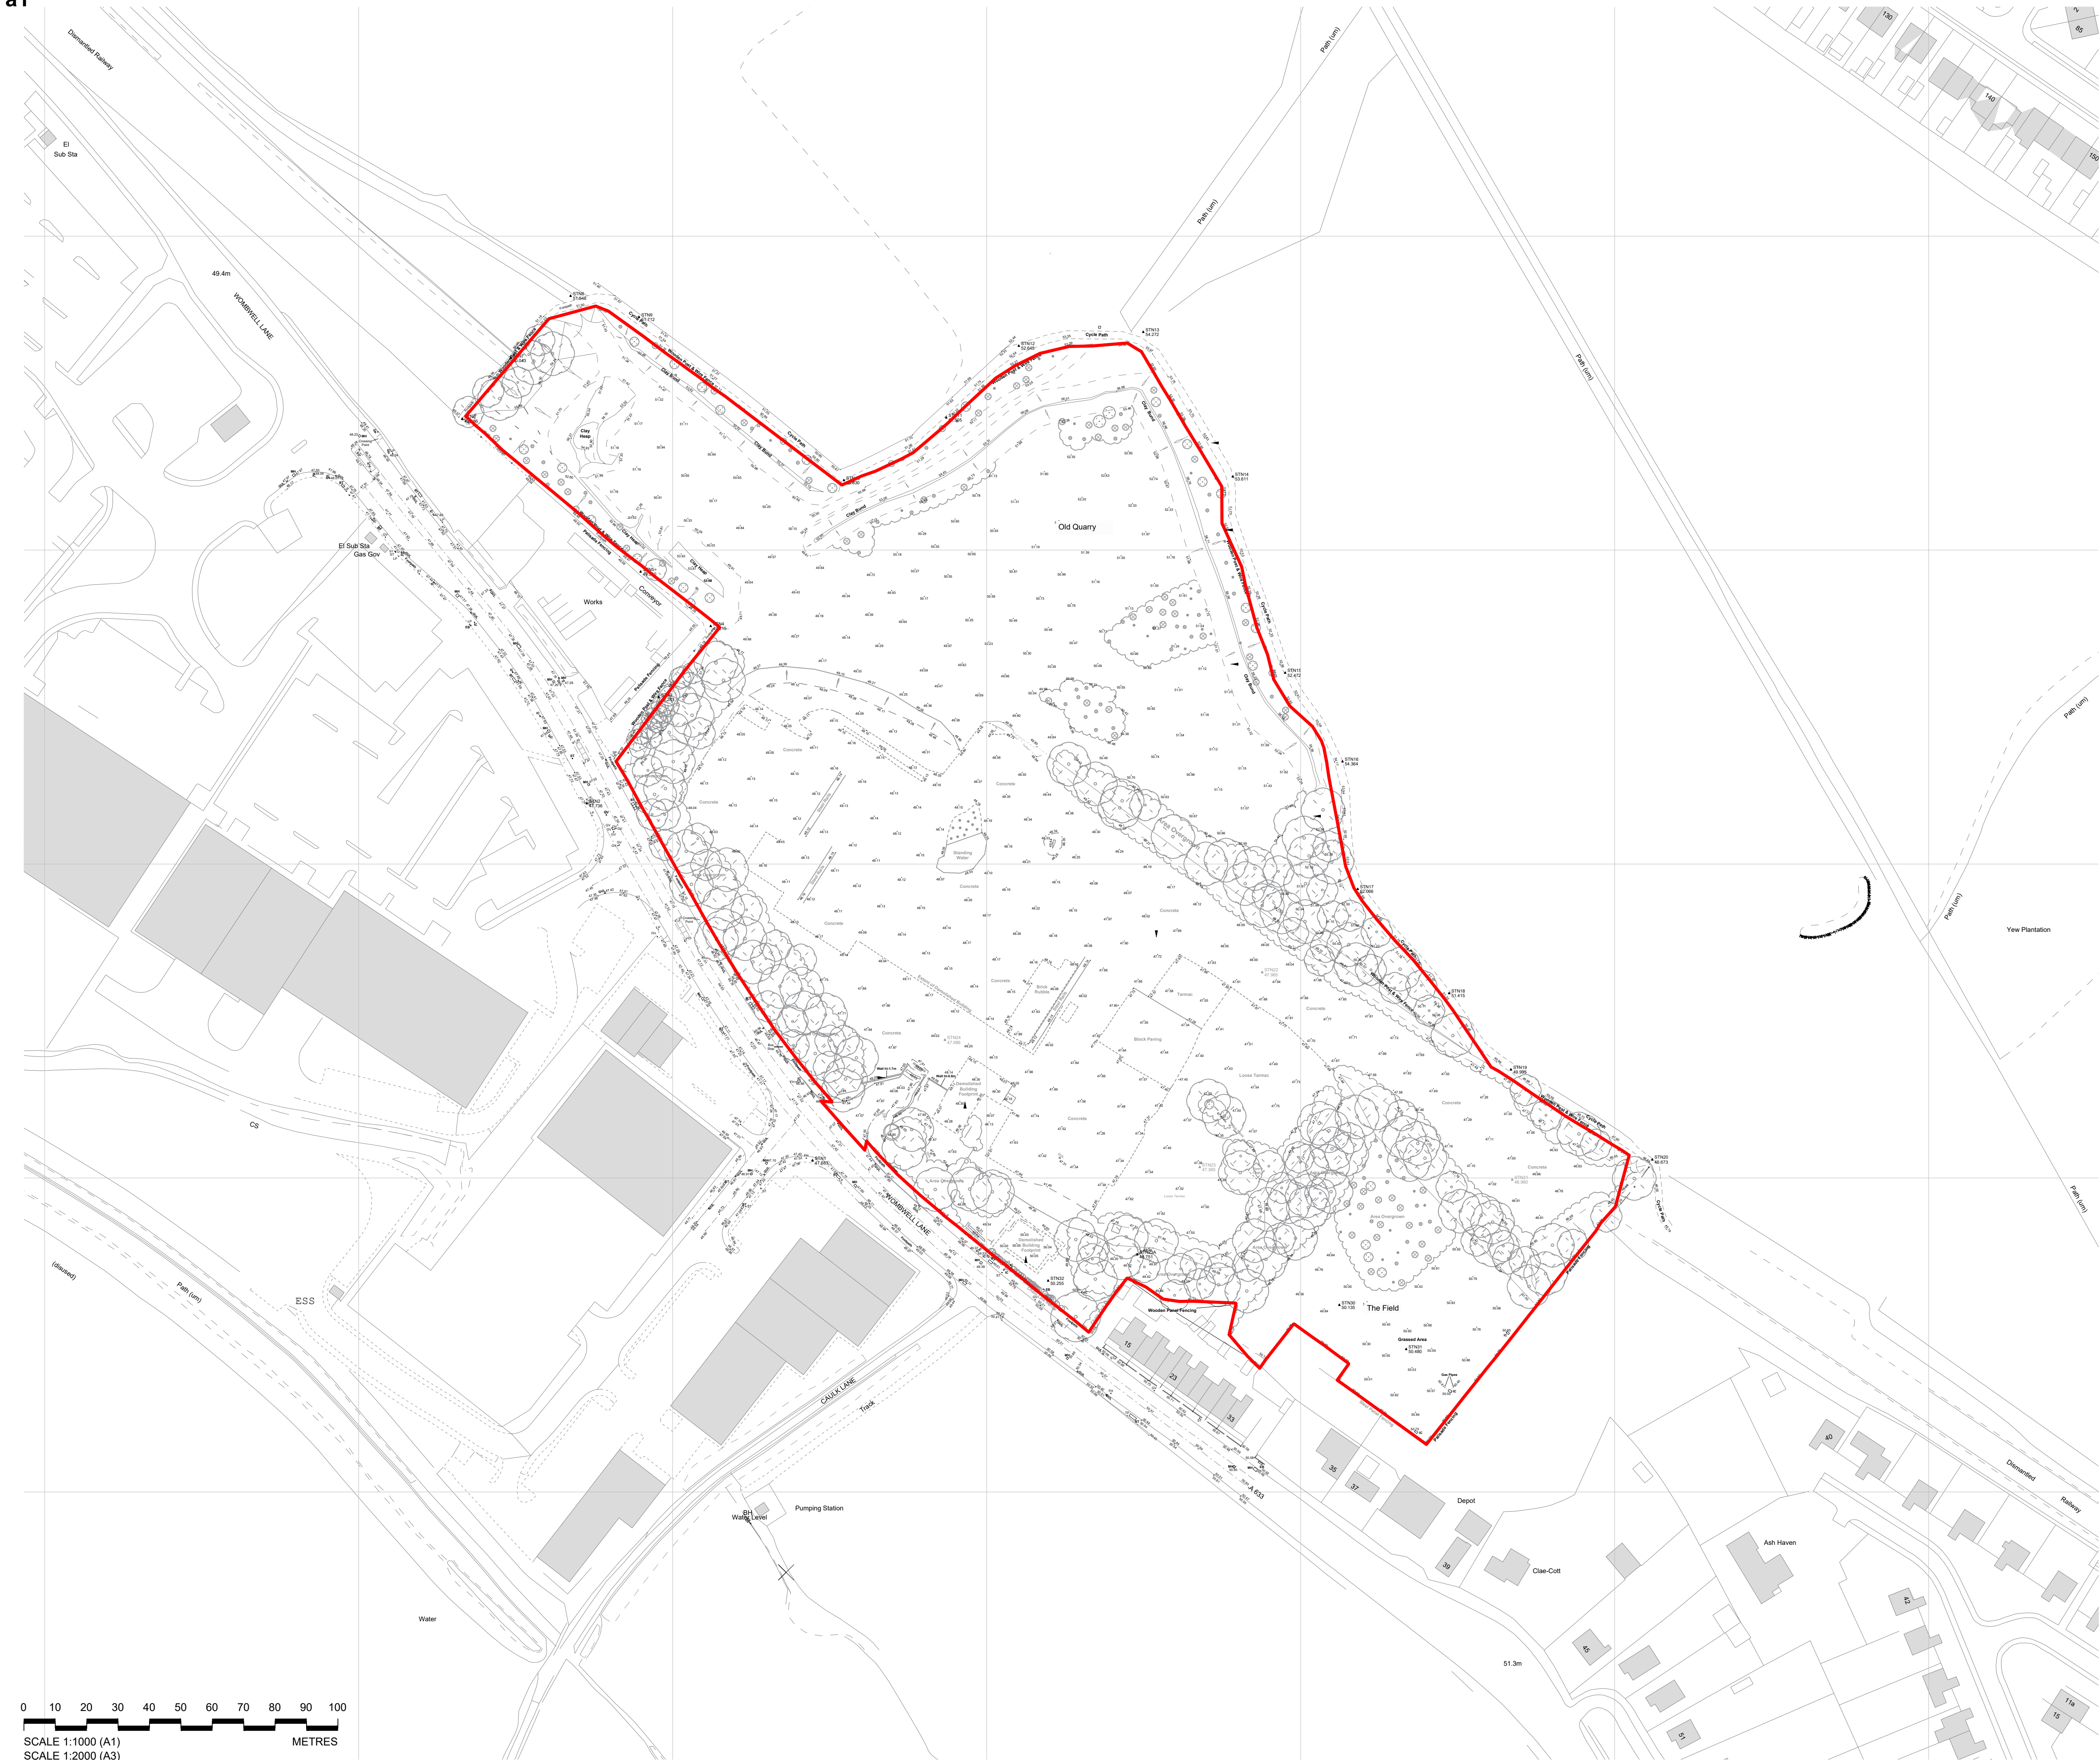


SAFETY, HEALTH AND ENVIRONMENTAL INFORMATION

In addition to the hazards/risks normally associated with the types of work detailed on this drawing, note the following risks and information.

Risks listed here are not exhaustive. For residual architectural risks Refer to D5 H&S Risk Register ref: 965-D5A-XX-XX-HS-A-0001

- CONSTRUCTION:**
- D5A-0001 Risk of existing underground services
 - D5A-0002 Risk of contamination
 - D5A-0003 Risk of unknown voids and buried tanks
 - D5A-0004 Historic Landfill
 - D5A-0005 Public right of way adjacent site
 - D5A-0006 Access to site during construction phase
 - D5A-0007 UXO
 - D5A-0008 Adjacent residential areas
 - D5A-0009 Roof access

For information relating to Use, Cleaning and Maintenance refer to the above H&S Risk Register.

It is assumed that all works will be carried out by a competent contractor working, where appropriate, to an approved method statement.

notes
Existing site plan created from Linear Surveys topographical survey ref. PBL/SFB/AUG21-01

C01	21.03.2024	KP	MR	Issued for Planning
P04	19.03.2024	KP	MR	Issued for Stage Approval
P03	28.02.2024	KP	MR	Updated as per client comments
P02	22.02.2024	KP	MR	Levels and annotations added
P01	18.08.2023	MR		First Issue

revisions



D5 Architects LLP
71-77 Corecity Street
Birmingham
B5 5NH
t 0121 633 4563
f 0121 633 0540
info@d5architects.net
www.d5architects.net

client
Potters Industries

project
**Stairfoot Glassworks
Wombwell Lane, Barnsley**

drawing title
Existing Site Plan

scale 1:1000@A1	date 18_08_2023	author MR
---------------------------	---------------------------	---------------------

D5 job number / CAD file 965-D5A-XX-XX-M2-A-0001	CAD format autocad
--	------------------------------

suitability description Suitable for review and comment	suit. code A3
---	-------------------------

drawing number 965-D5A-XX-XX-DR-A-0002	revision C01
--	------------------------