



NOTE: ALL DIMENSIONS SHOWN
ARE PROVISIONAL DIMENSIONS
ONLY & SHOULD NOT BE READ AS
EXACT MEASUREMENTS.
THESE MAY NEED TO BE ALTERED
DUE TO SITE CONSTRAINTS/
INSPECTION
THE DRAWINGS AND DESIGN ARE
THE COPYRIGHT OF YCP LTD &
SHOULD NOT BE RE-PRODUCED
WITHOUT PRIOR PERMISSION

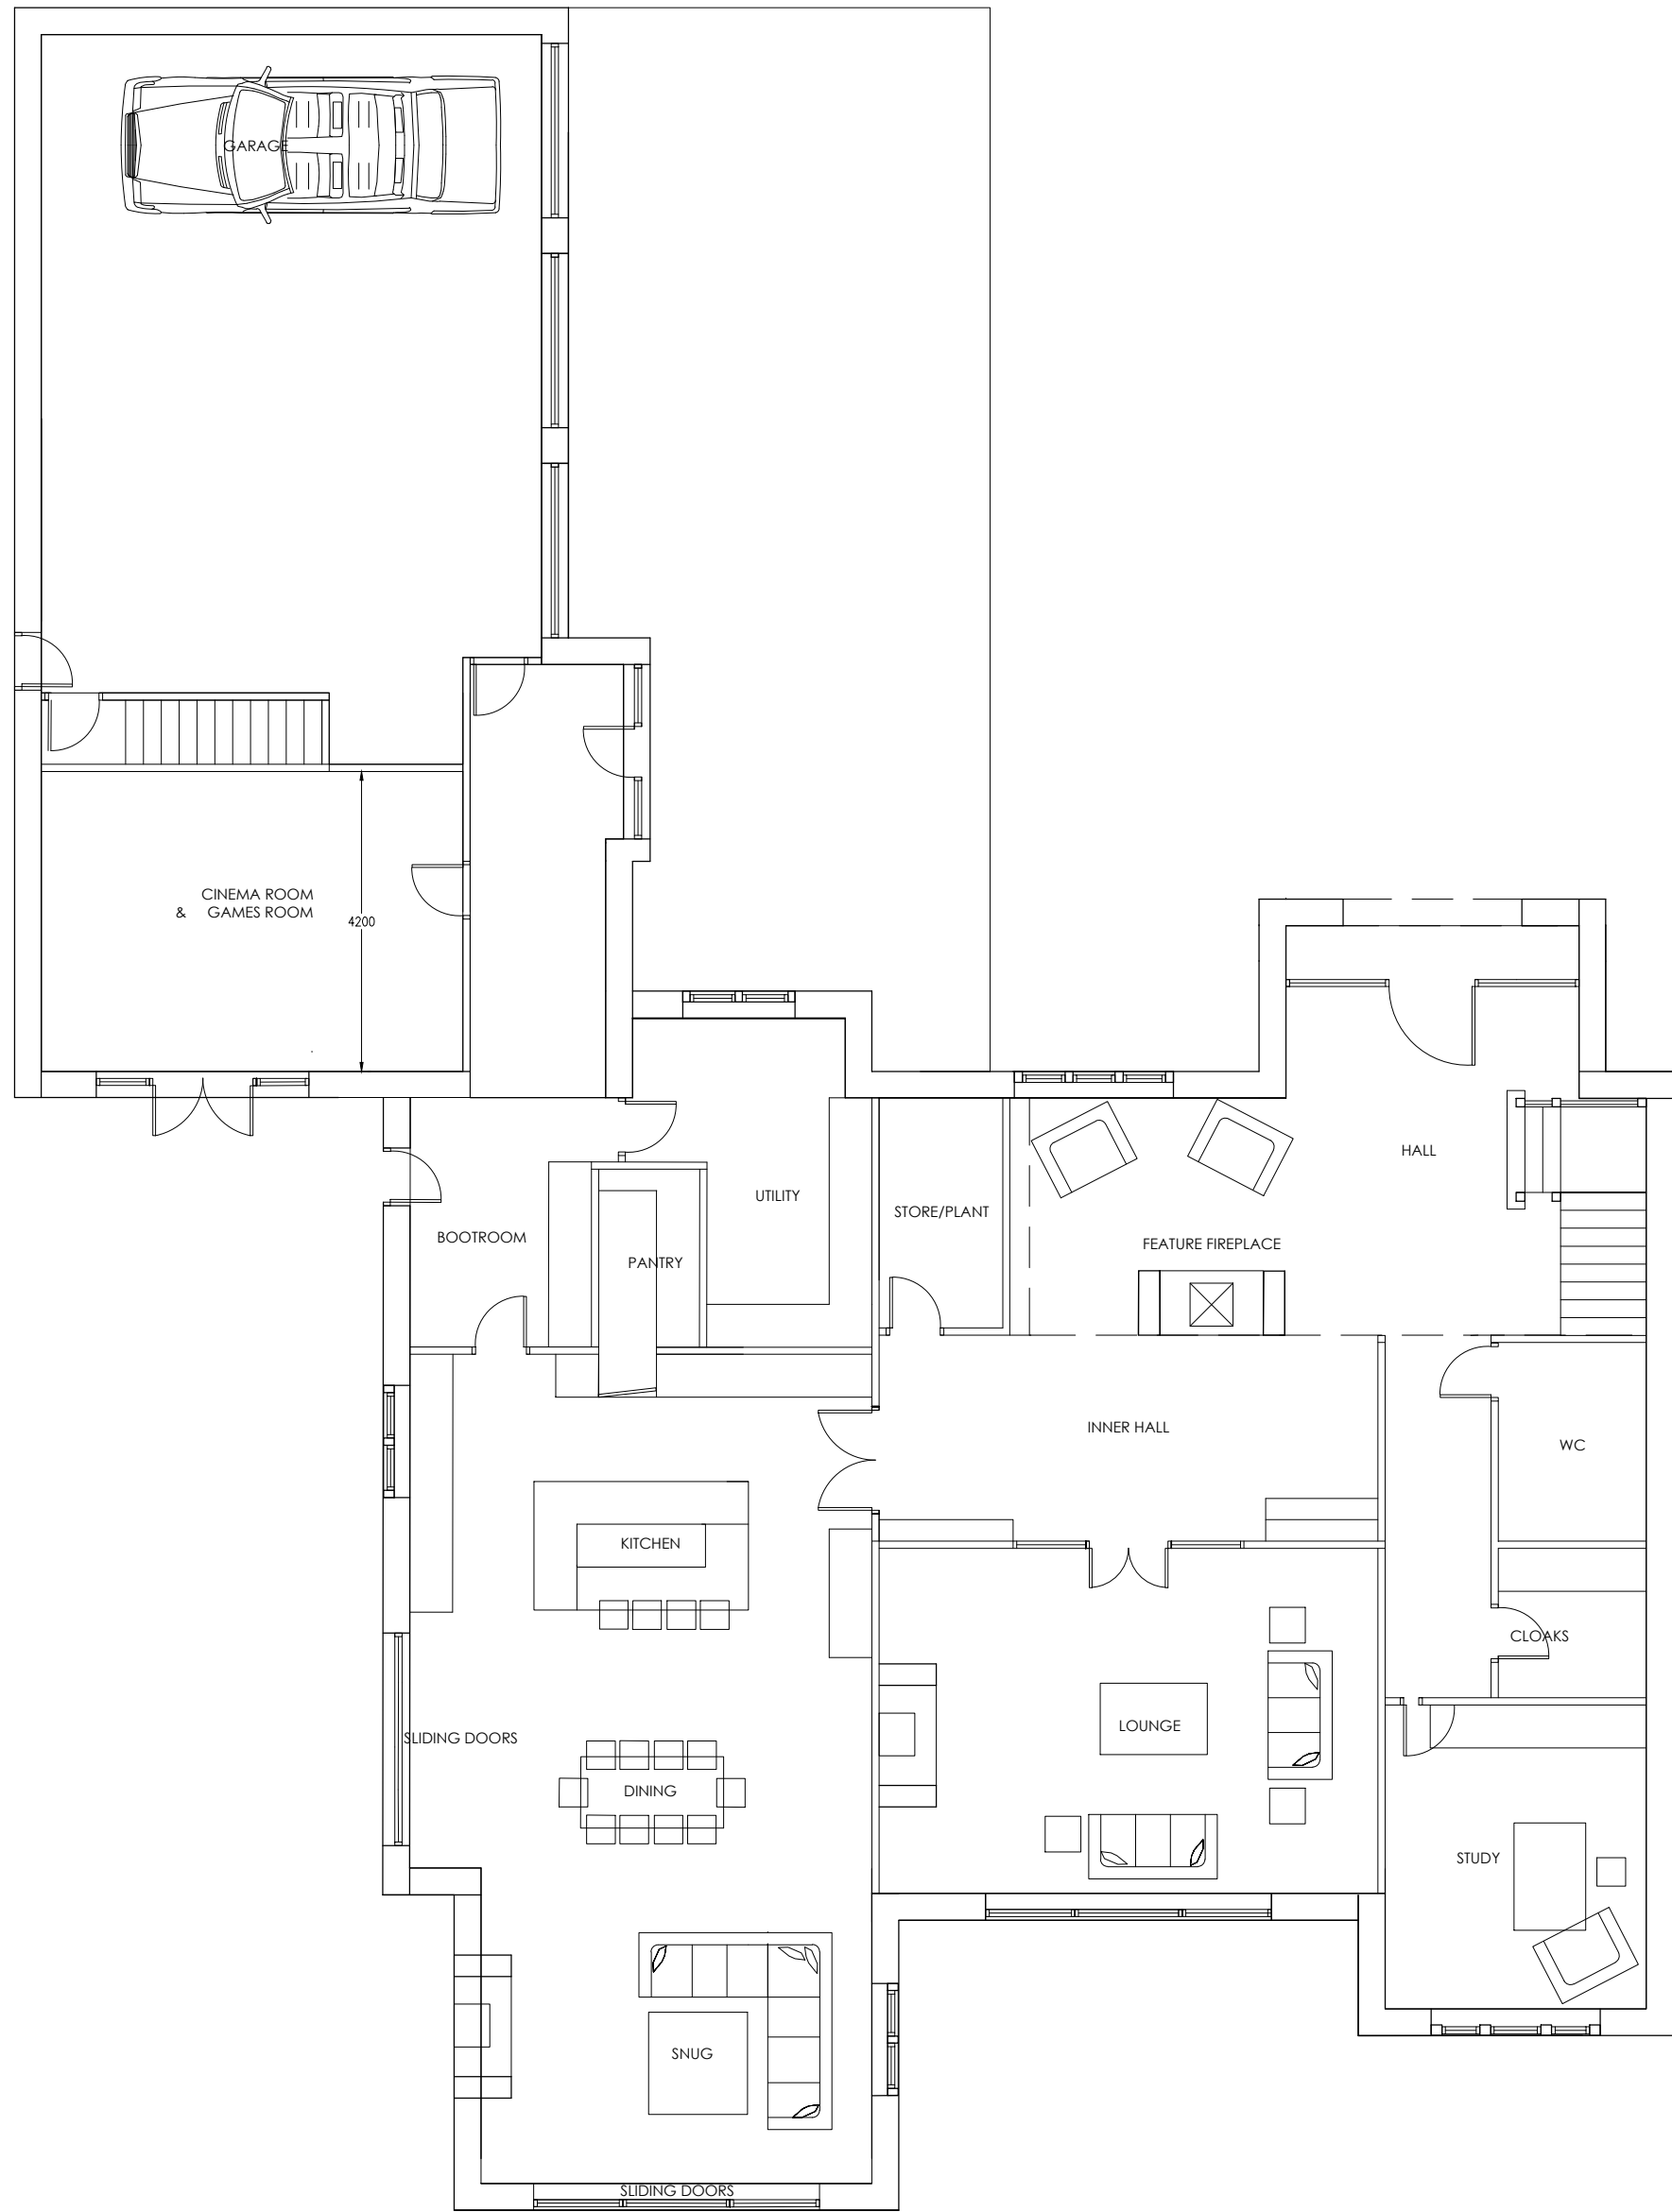

GROUND FLOOR PLAN

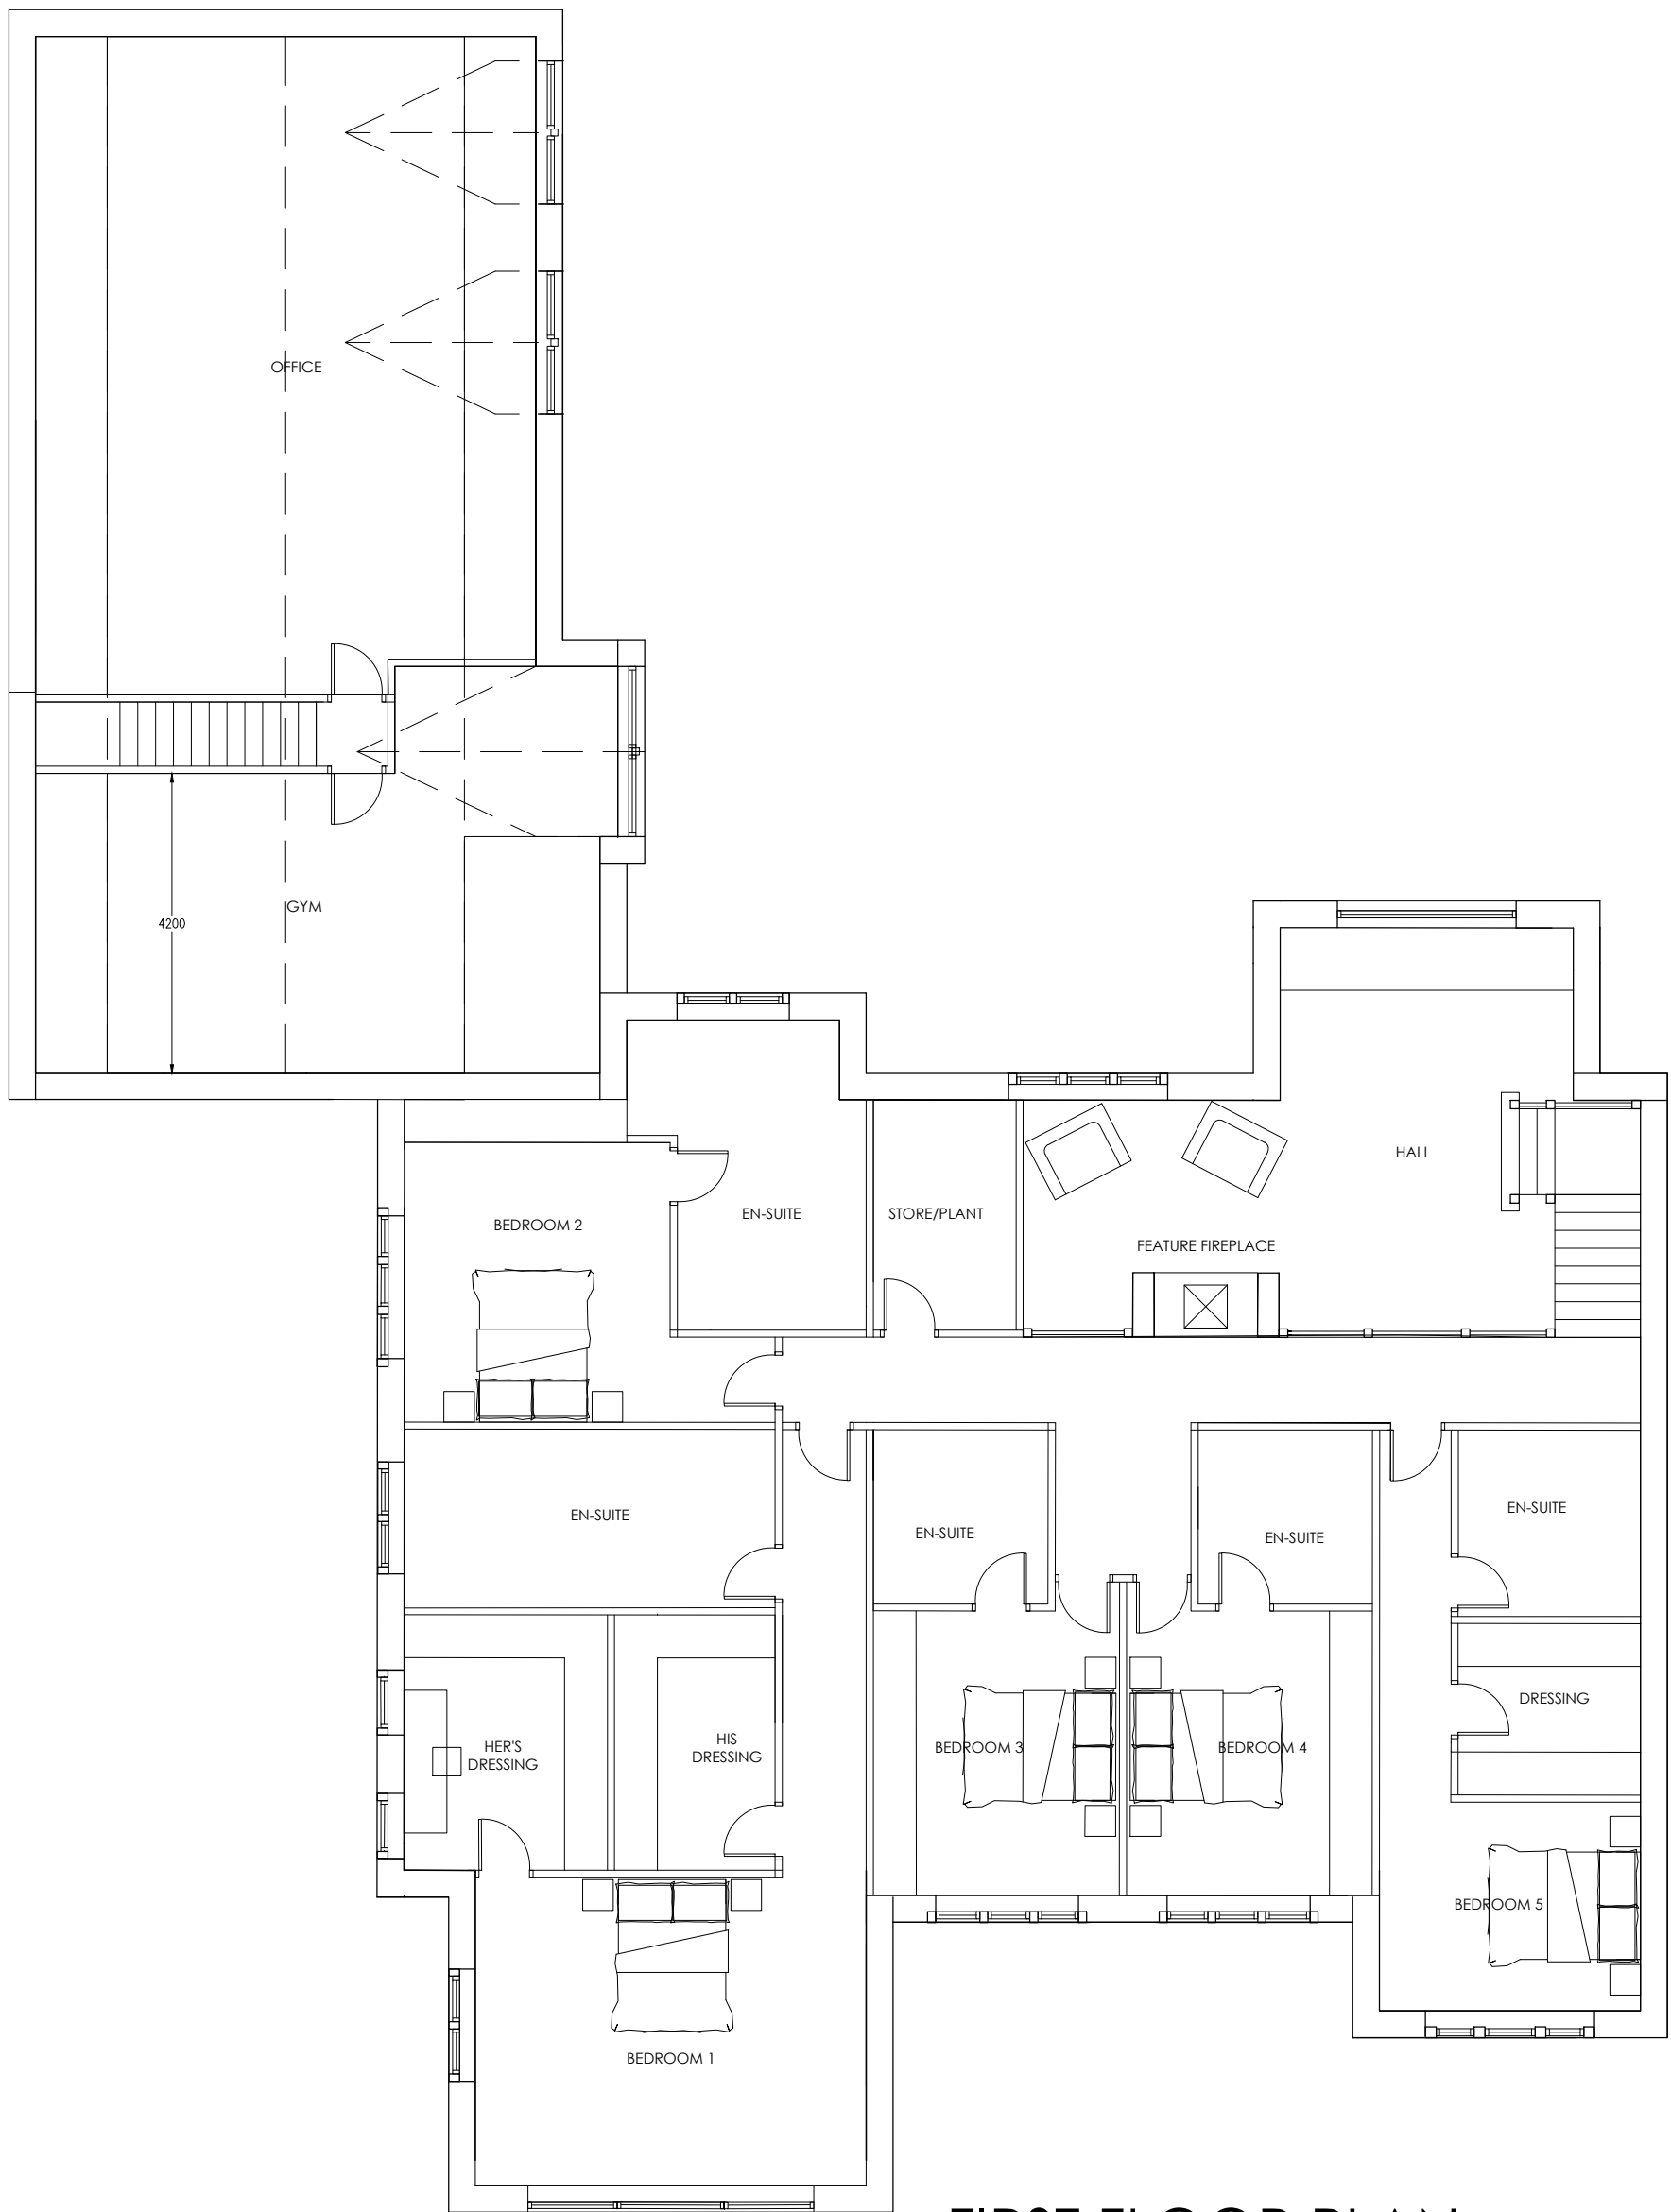

FIRST FLOOR PLAN

DRAWING DESCRIPTION			
PLOT 2			
PROPOSED FLOOR PLANS			
JOB TITLE			
ROYD MOOR FARM, ROYD MOOR			
ROAD THURLSTONE			
CLIENT			
KINGSMAN HOMES			
DRAWN BY		SCALE 1:100 @ A1	
DATE		DRAWING NO.	
JUNE 2022		2036-00-11	
CHECKED		REVISION	
		D	



L'Arche Developments (Thurston) Ltd
1 The Square
The Old Rectory
Huddersfield
West Yorkshire
HD4 6JF
Company Reg: 01513110 (19 Feb. 14/03/2015)
Office: 01484 577777 & 01484 577777 (01484)