
 


NOTE
 Drawing use for status issued for only. Feasibility & Planning drawings are not intended for construction or manufacture. J Mahoney Architects Ltd cannot accept any responsibility for issues arising due to this.

All dimensions to be checked on site and any discrepancies to be notified prior to the commencement of work.

Do not scale from this drawing. If in doubt ask


© J Mahoney Architects

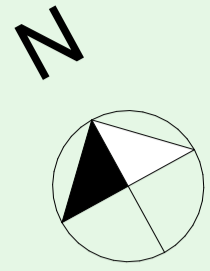

Approx Site Area as outlined in Red = 820.7 m² / 0.082 Ha

All areas estimated from land registry title SYK542388, OS data and subject to confirmation by land survey

OS information shown purchased from Streetwise maps
 © Crown Copyright and database rights 2025 OS 100047474.

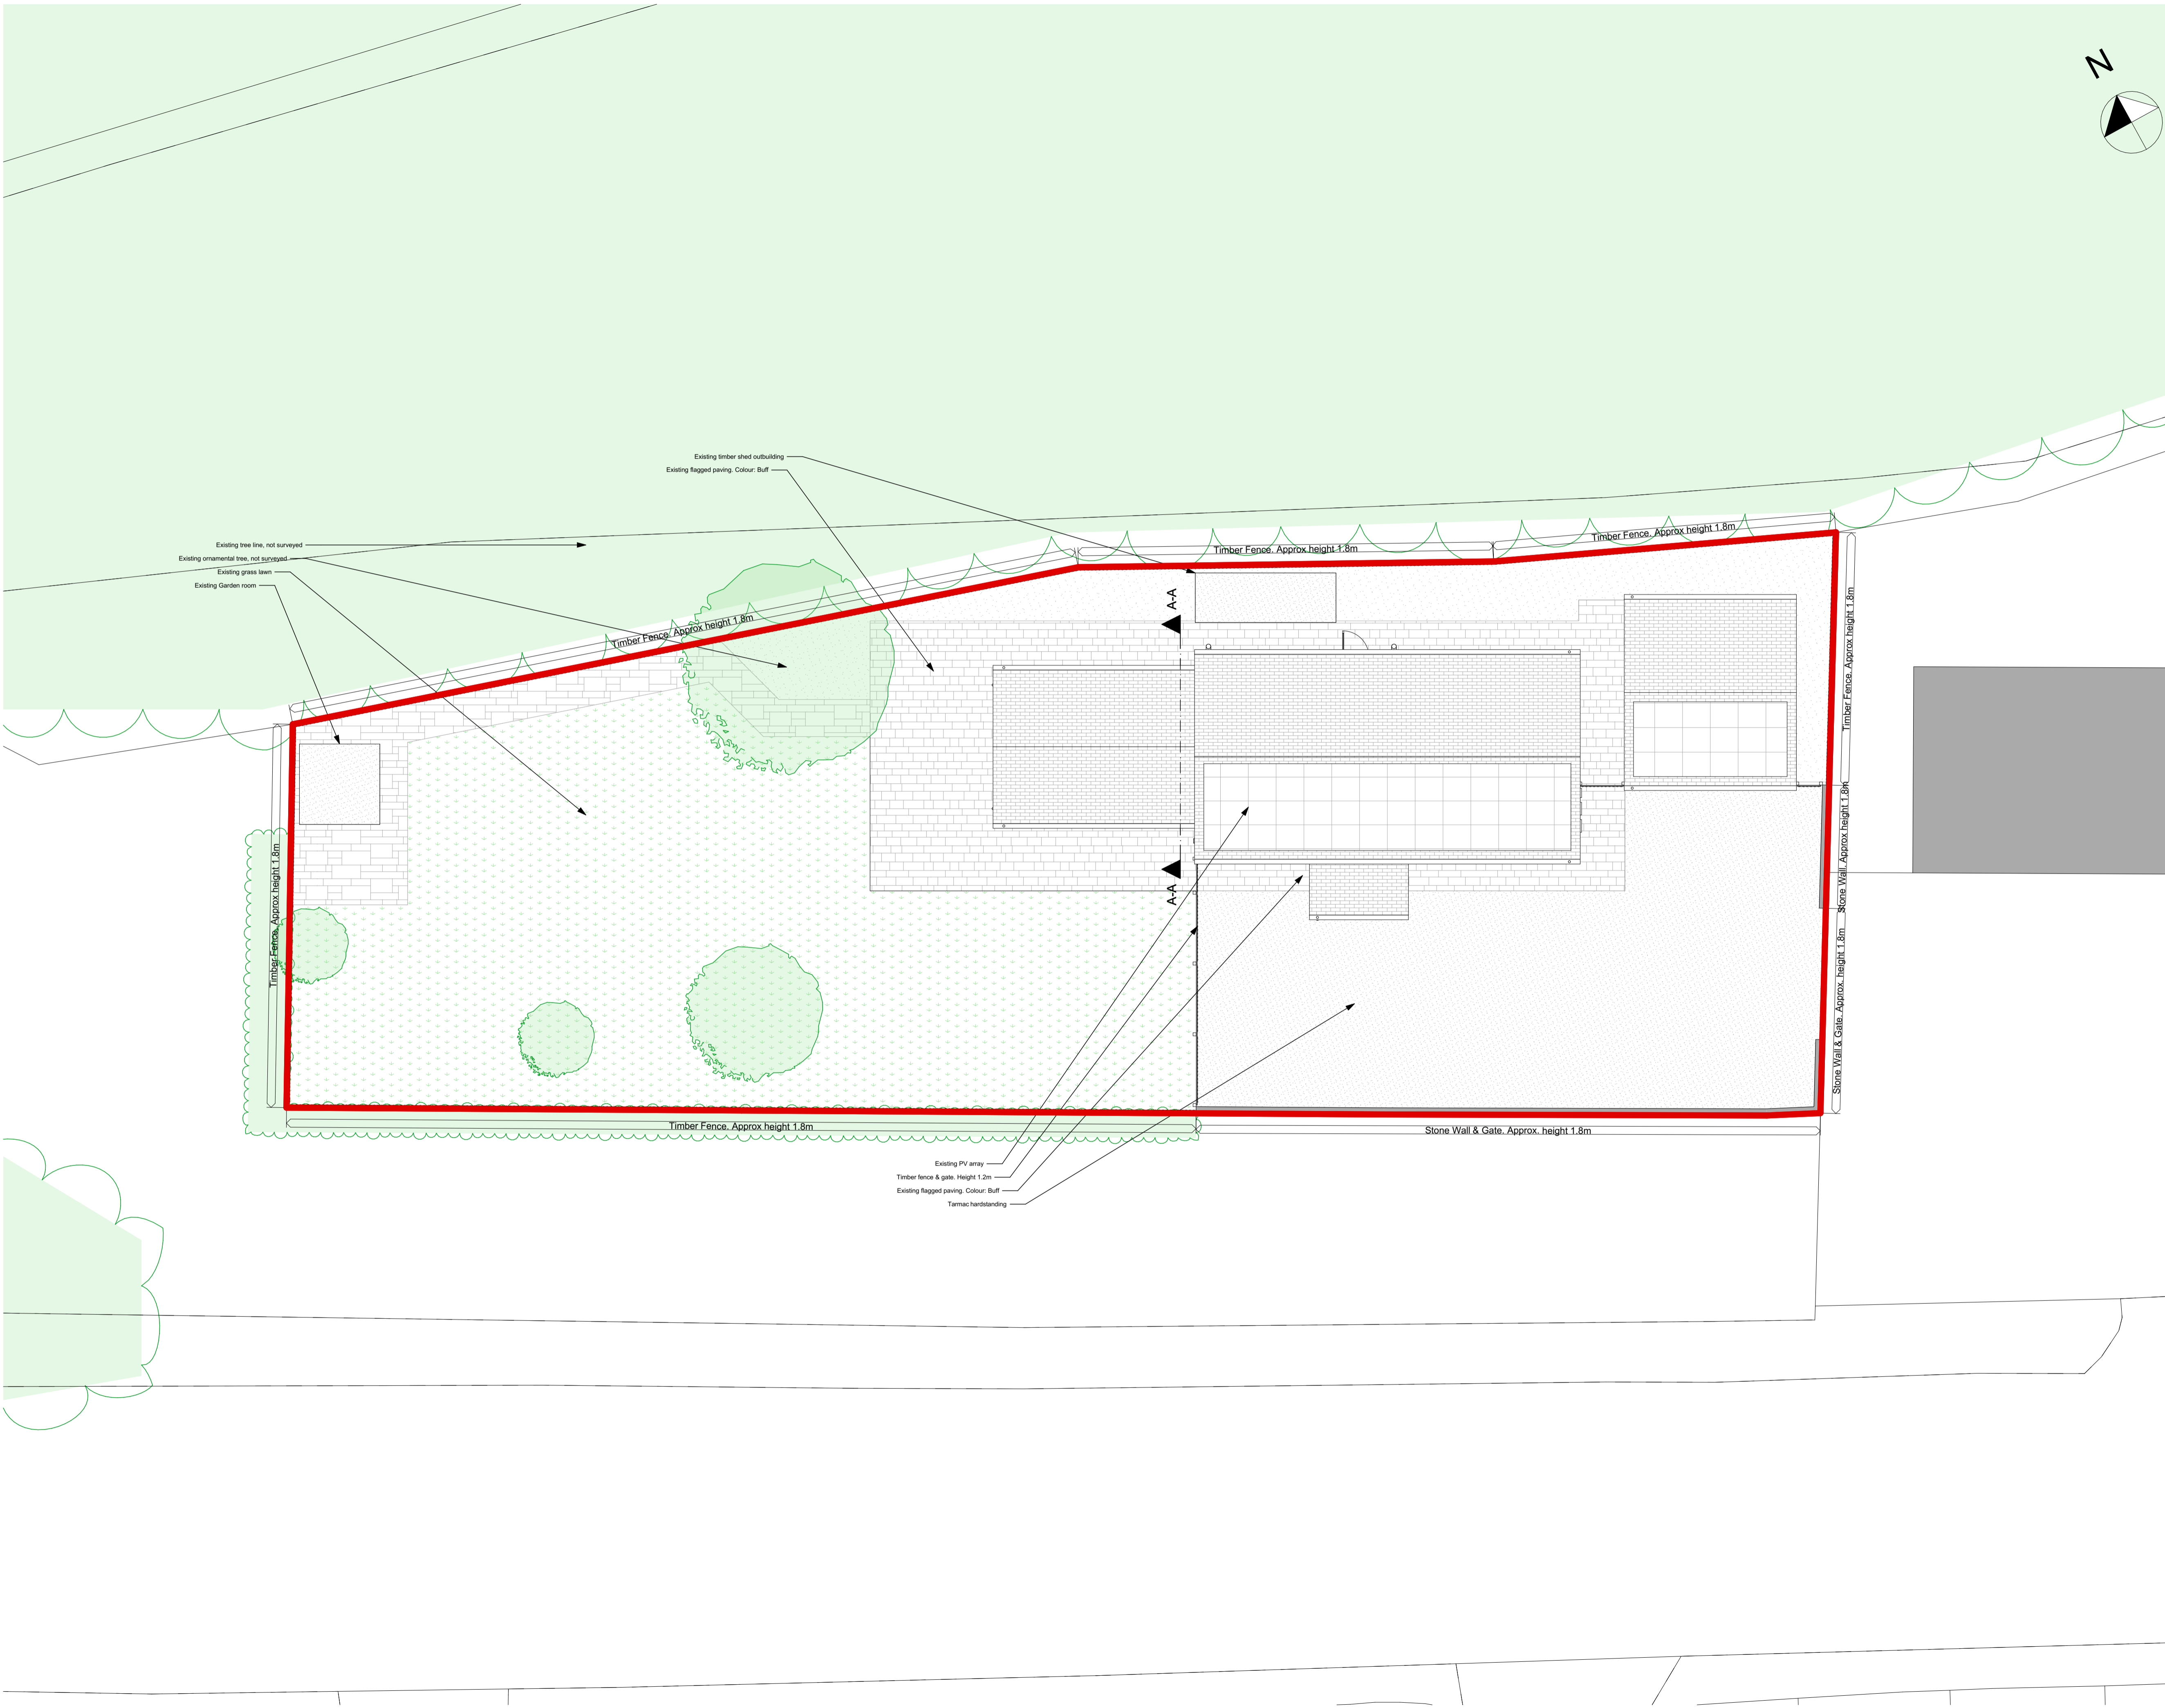

B	Planning issue	10.11.25	JFM
A	Initial issue	06.10.25	JFM
Rev	Revision Notes	Date	Initial

status **PLANNING**

J Mahoney Architects
 Design & Planning

J Mahoney Architects,
 25 Millstones, Oxspring,
 Sheffield, S36 8WZ

Tel: 07577572695
 Email: jmahoneyarchitects@gmail.com

client
Jenny & Robbie Sparrow

job title
**7 Wood Cottages,
 Sheffield Road,
 Oxspring,
 S36 8ZR**

drg title
Proposed Site Plan

date **October 2025** drawn **JFM**

scale **1:100** sheet **A1**

drwg no & revision
2508-JMA-ZZ-00-DR-A-(01)101B