


Proposed Floor Plan
scale: 1:50



Proposed Roof Plan
scale: 1:50

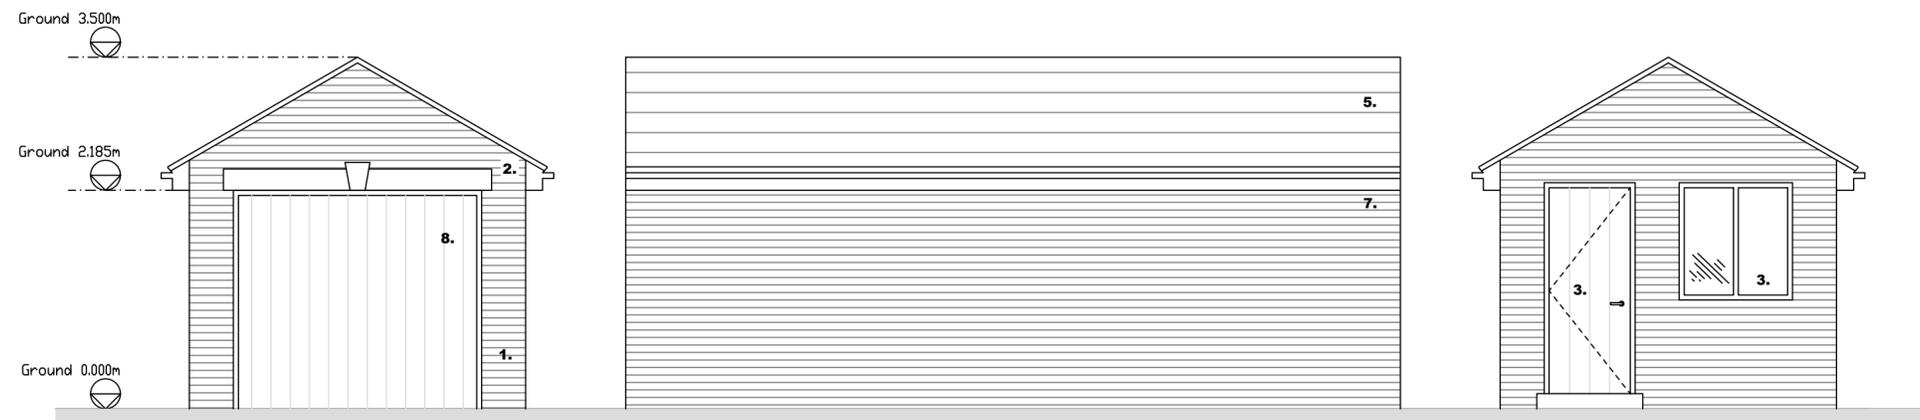

Proposed Elevation A
scale: 1:50

Proposed Elevation B & D
scale: 1:50

Proposed Elevation C
scale: 1:50

PROJECT
New Build House
102a Hawshaw Lane

TITLE
Proposed Garage GAs

SCALE	DATE
1:50 @ A2	01.06.2025

DRAWN BY	REVIEWED
-	-

DRAWING NO	REVISION
2025-02-03	

DRAWING PATH