

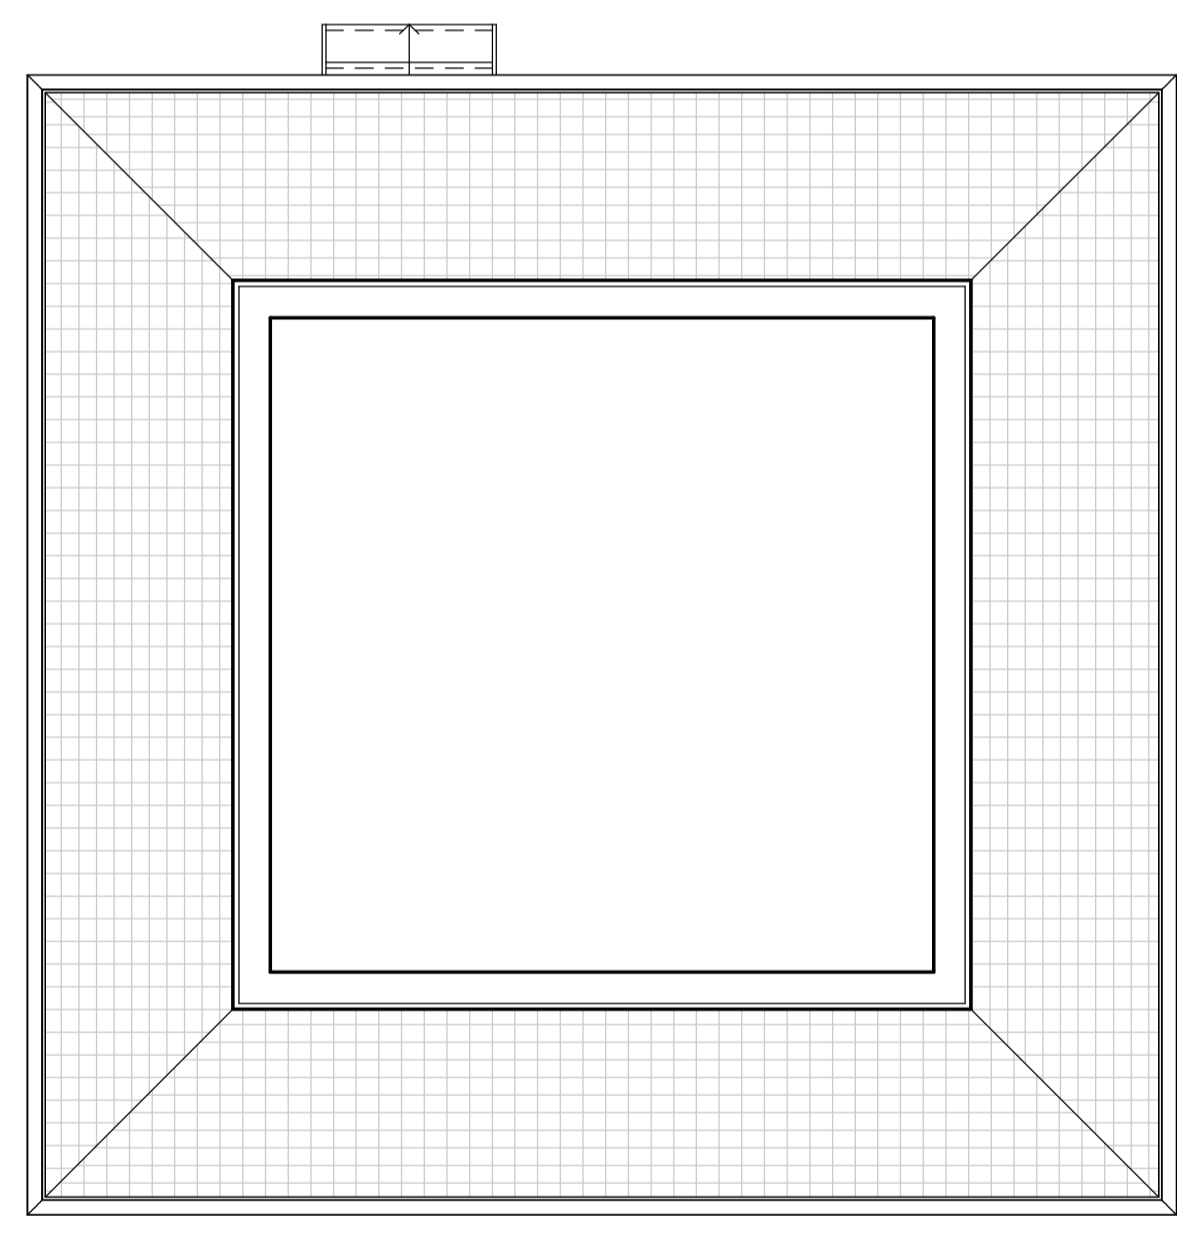


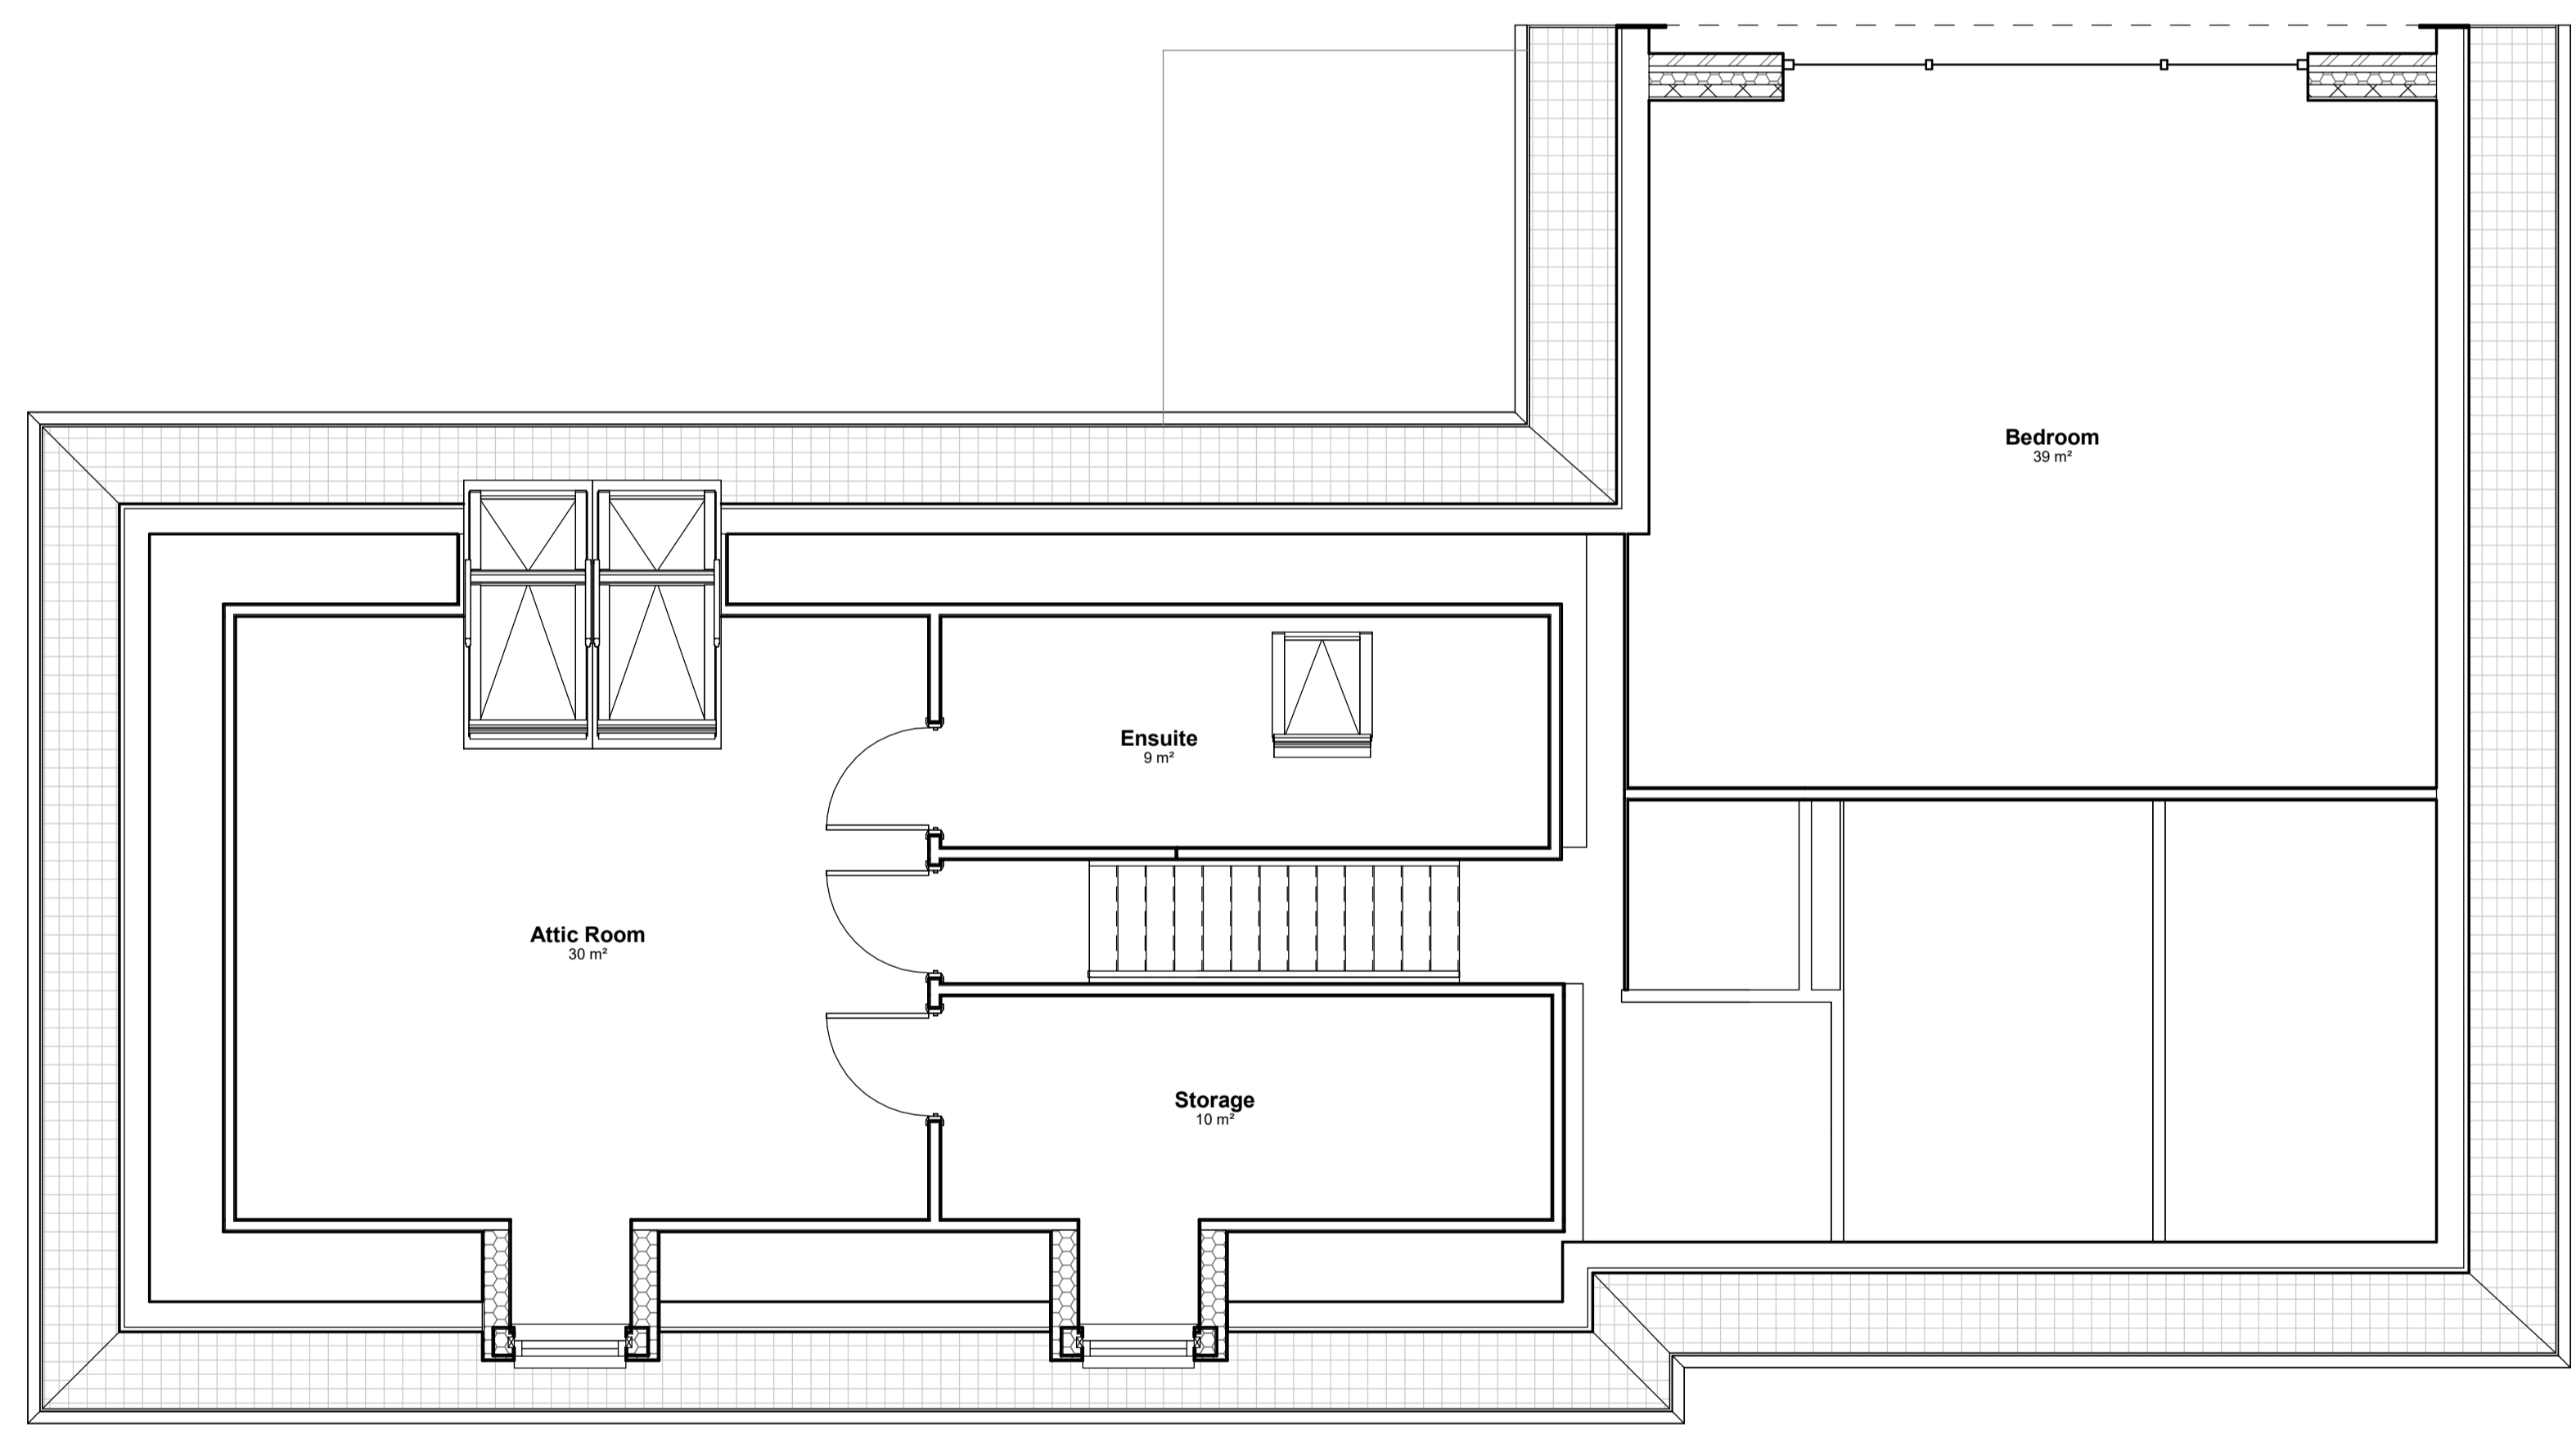

VISUAL SCALE 1:50 @ A1

Do not scale from this drawing.
The contractor is to check all dimensions on site and report any discrepancies to the designer.
All rights described in chapter IV of the copyright, designs and patents act 1988 have been generally asserted.

Notes

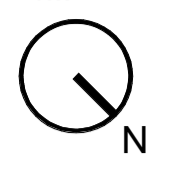

1 Attic
1 : 50

P1	Initial Issue	12/06/26	CJR	JL
Rev	Description	Date	By	Chk

STUDIO SEVENTY FIVE
www.studioseventyfive.co.uk
hello@studioseventyfive.co.uk

Project
53 Keresforth Hall Road,
Barnsley S70 6NL

Drawing
Proposed Attic Floor Plan

Scale	Drawn	Date
1 : 50 @ A1	CJR	23/04/26

Drawing Purpose	Status
PLANNING APPLICATION	

Drawing Number	Rev.
2605-S75-XX-02-DR-A-20000	P1