




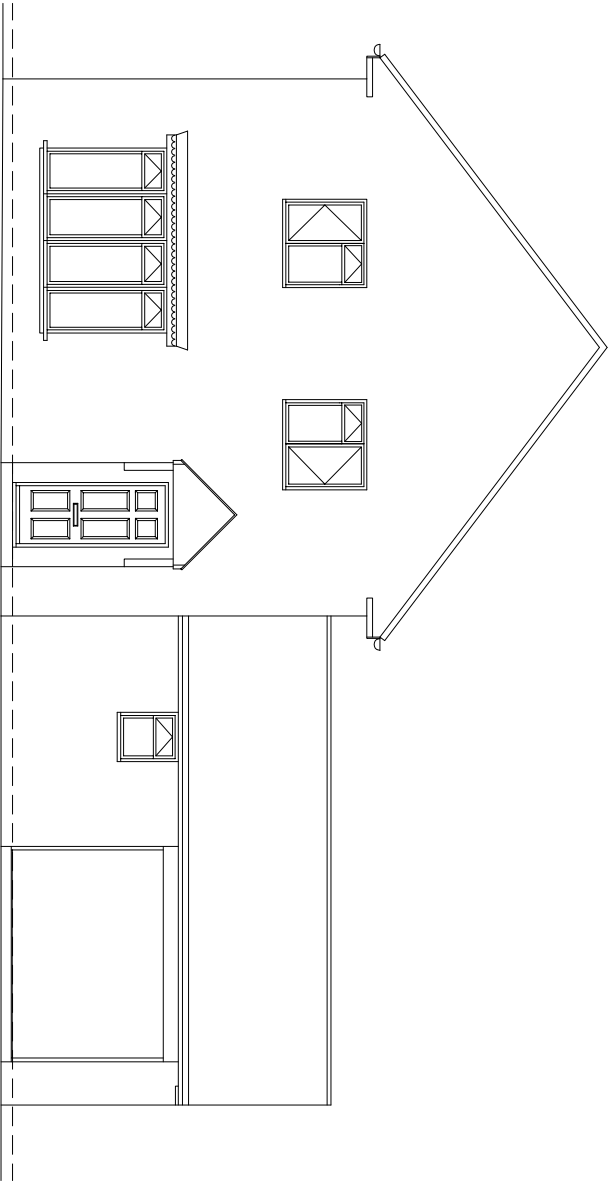


West Elevation 1:100

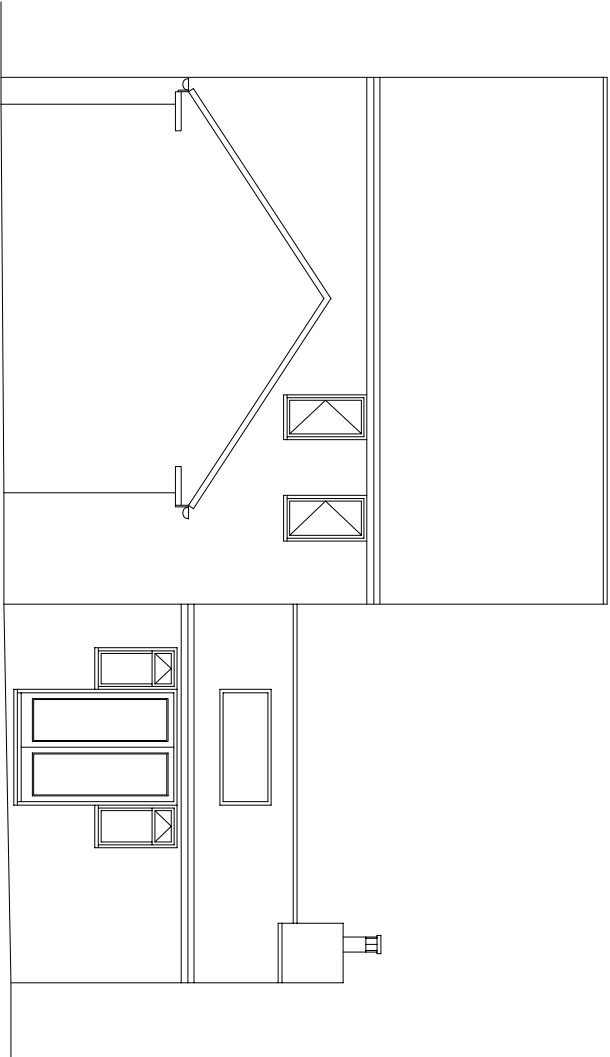


South Elevation 1:100

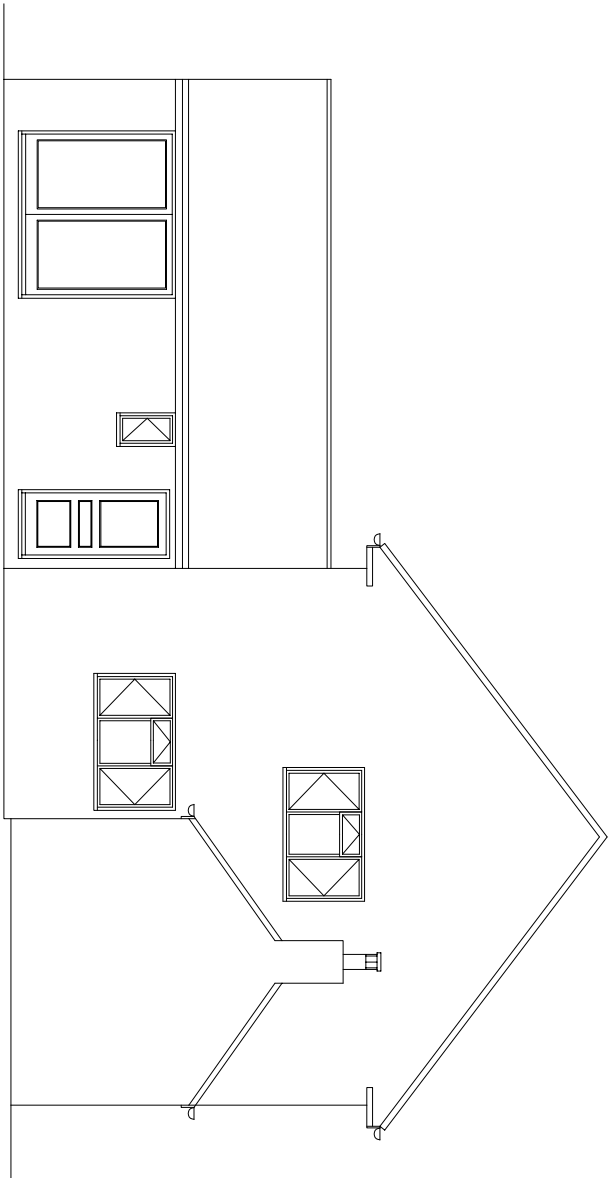


East Elevation 1:100

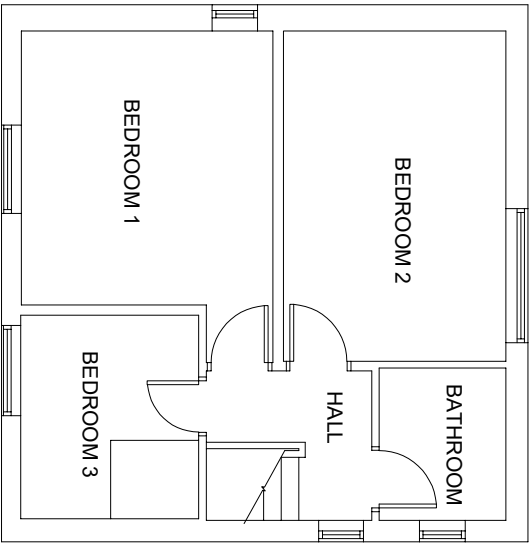


First Floor Plan 1:100

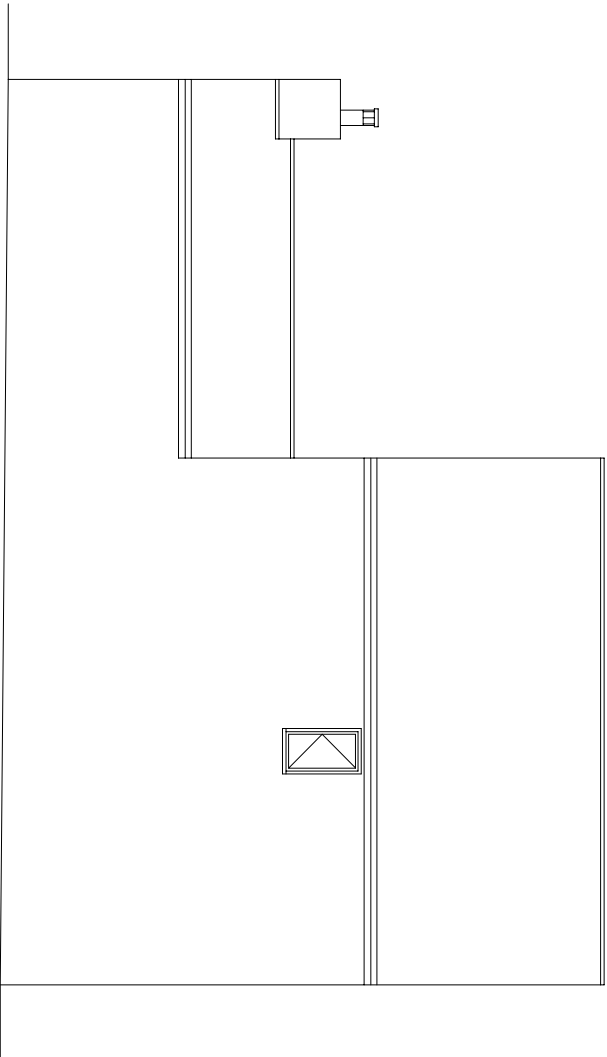

North Elevation 1:100

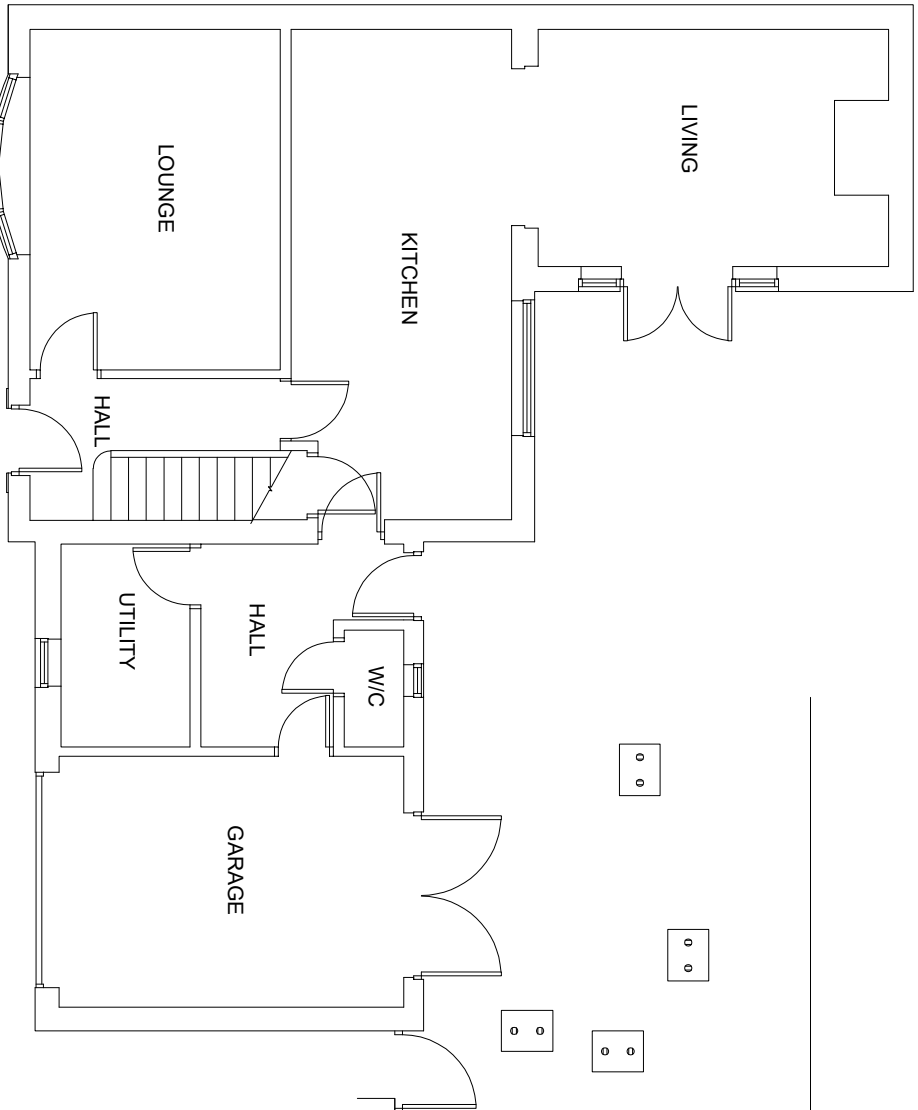

Ground Floor Plan 1:100

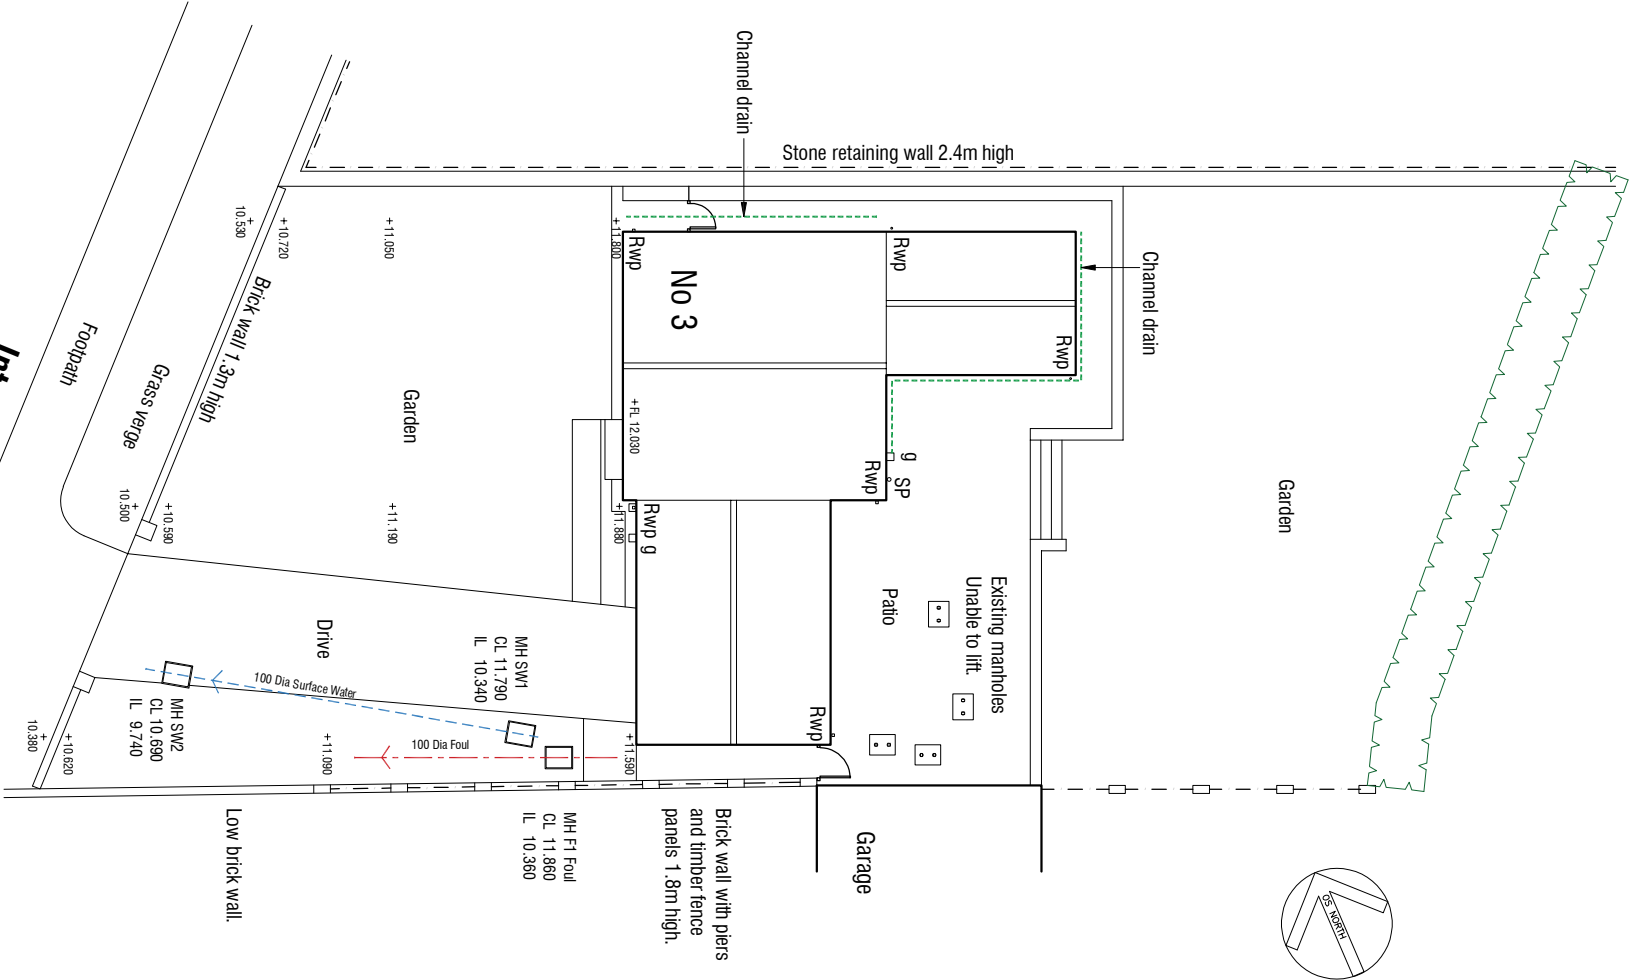

Site Plan 1:200

3 INTAKE LANE BARNSELEY S75 2HY				
AS EXISTING				
Plans & Elevations				
mboothdesign architectural design and building consultants Fairfield House Barnesat Close Barnsley S70 2FL Tel: 07881898300 E: mark@mboothdesign.co.uk				
Scale 1:100 1:200 @ A2 Drawn MJB				
Date December 2021 Ref. 21_40				
Dwg No. S01 Rev.				
0cm	2cm	4cm	6cm	
Copyright mboothdesign. All dimensions in millimetres unless otherwise stated. Dimensions for setting out in existing buildings are to be checked and verified on site.				