


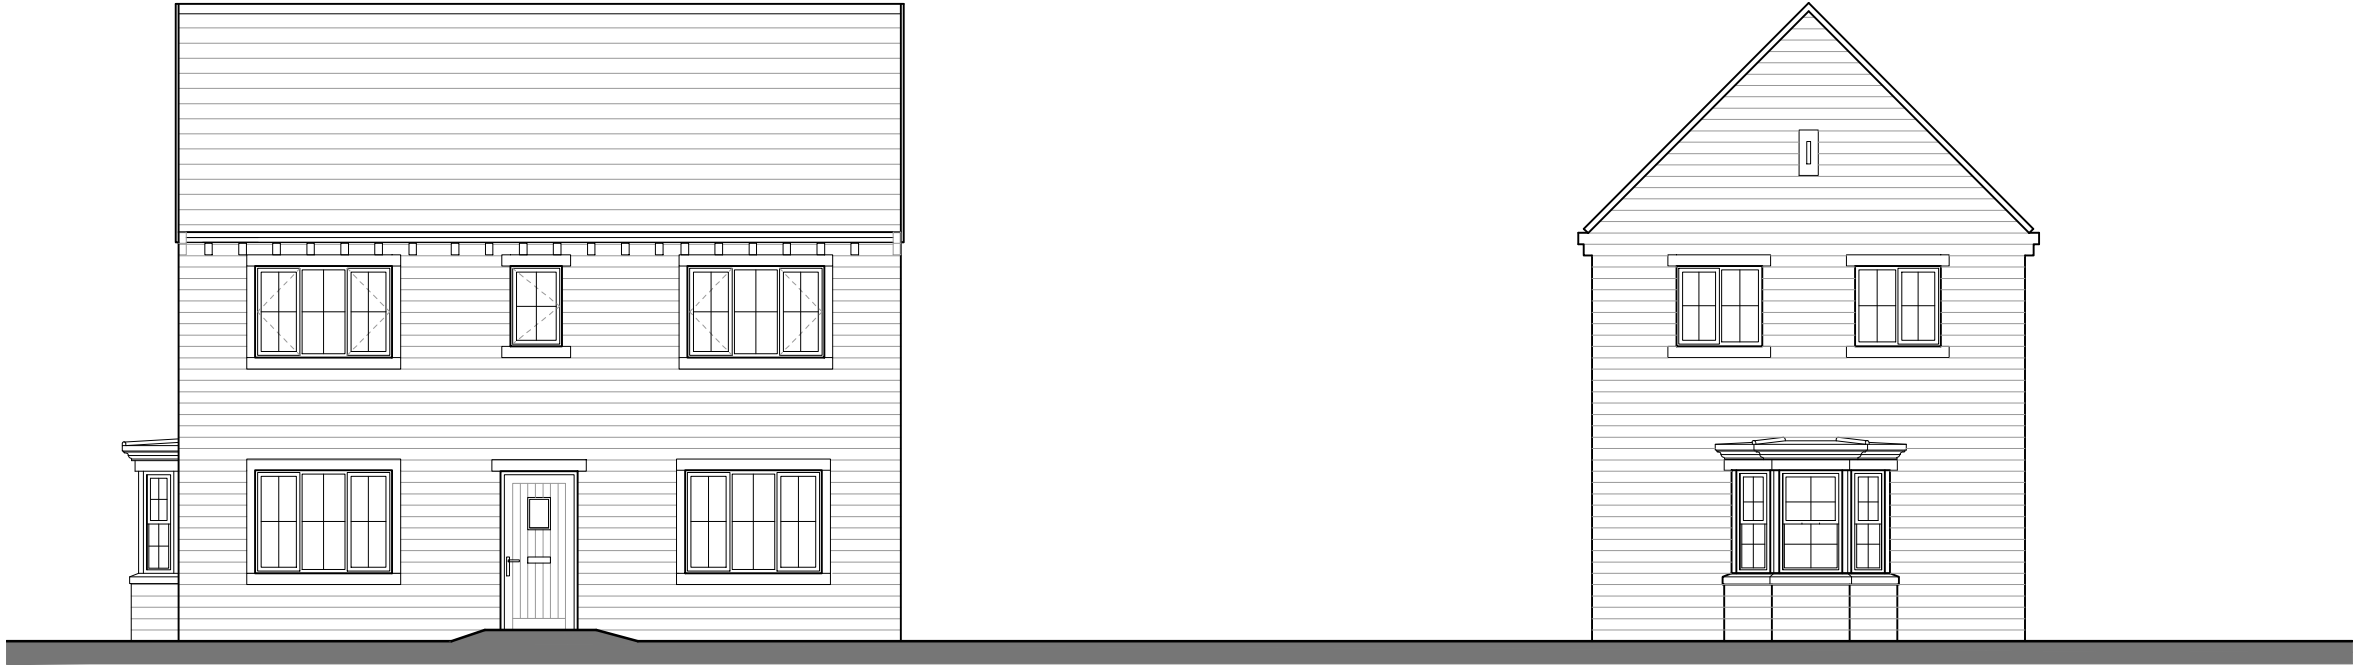

FRONT ELEVATION

AS
PLOT 19

RH SIDE ELEVATION

AS
PLOT 19



REAR ELEVATION

AS
PLOT 19

LH SIDE ELEVATION

AS
PLOT 19

Scale @ A3	1:100	Date	18/03/21
	Drawn	Checked	
	JL		
Drawing No.		TS-N301.03	Rev. A



Thorpe Arch Grange
Walton Road
Thorp Arch
LS23 7BA
01937 543599
www.newetthomes.co.uk

Date	Description	Rev	House Type
06.10.21	Plot numbering updated.	A	N302
			Drawing Title
			Elevation
			Site
			Thurlistone