
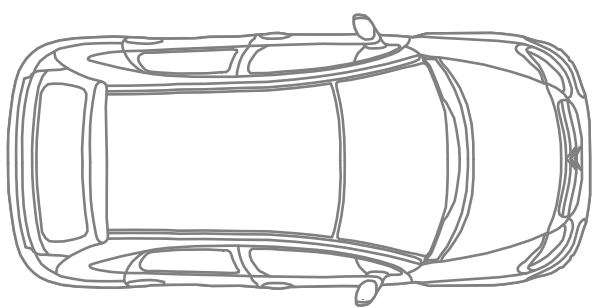
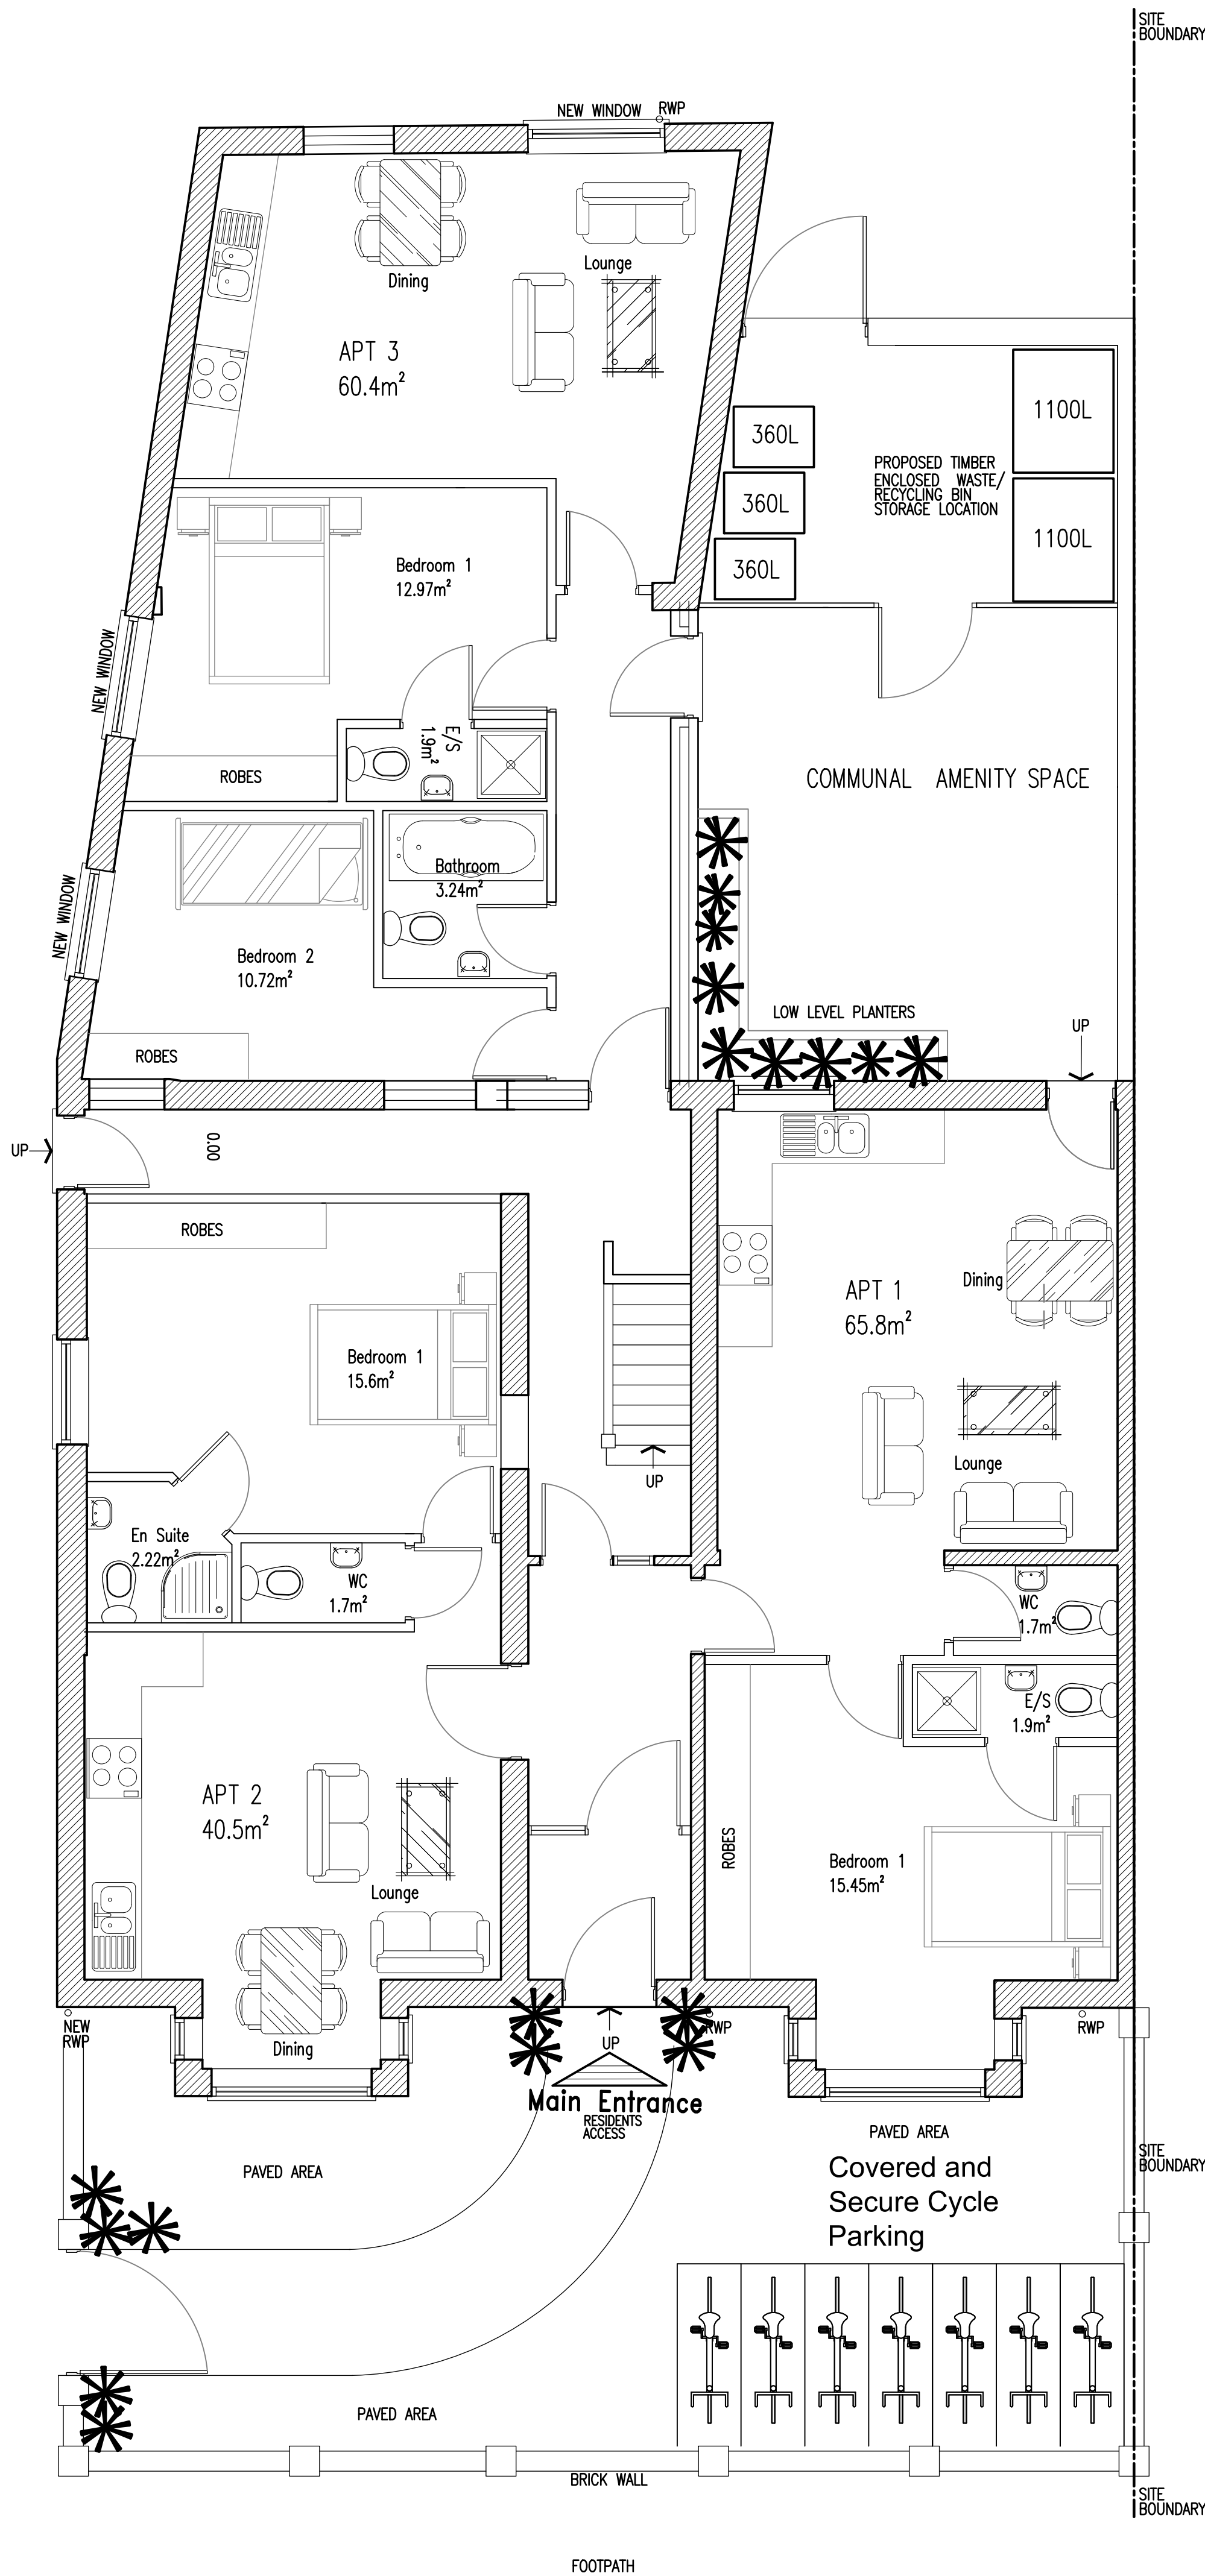



Schedule of Accommodation

5no 1 bed Apartments
2no 2 bed Apartments

7no cycle spaces

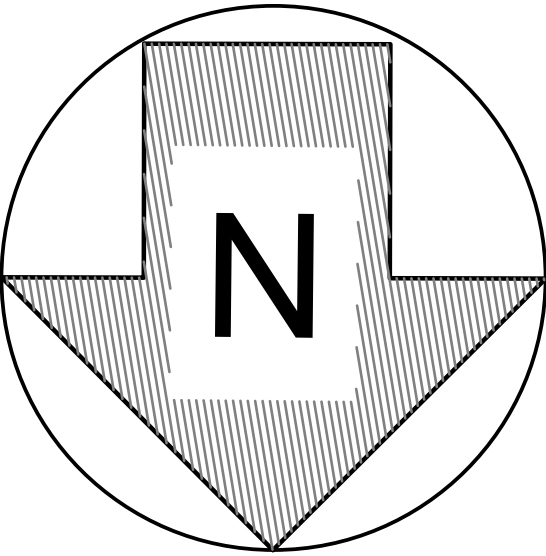

High Street

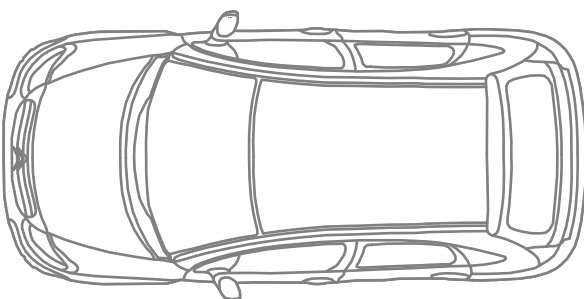

Proposed Site Plan



A	Layout redesign		js	01/23
Rev.	Description		By	Date
Project 53 High Street Grimethorpe Barnsley S72 7BB Drawing Title Proposed Site Plan				
Drawing No. High/06	Rev. A	Drawn by J.S.	Scale 1:50@A1	Date Jul '22