



PROPOSED SIDE ELEVATION
SCALE 1:100



PROPOSED REAR ELEVATION
SCALE 1:100

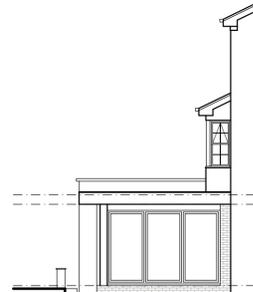


PROPOSED SIDE ELEVATION
SCALE 1:100

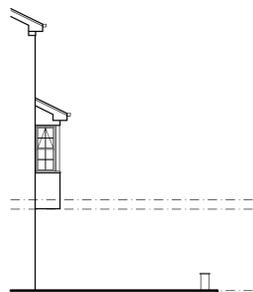

EXISTING SIDE ELEVATION
SCALE 1:100




EXISTING REAR ELEVATION
SCALE 1:100

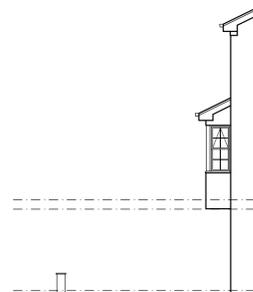


EXISTING SIDE ELEVATION
SCALE 1:100




LOCATION PLAN
SCALE 1:1250

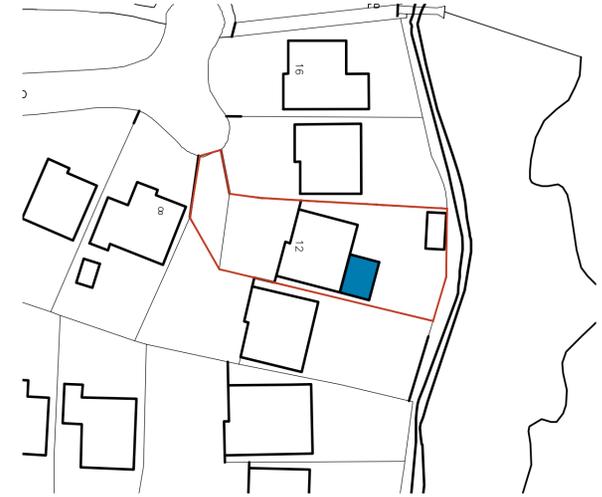

BLOCK PLAN
SCALE 1:500

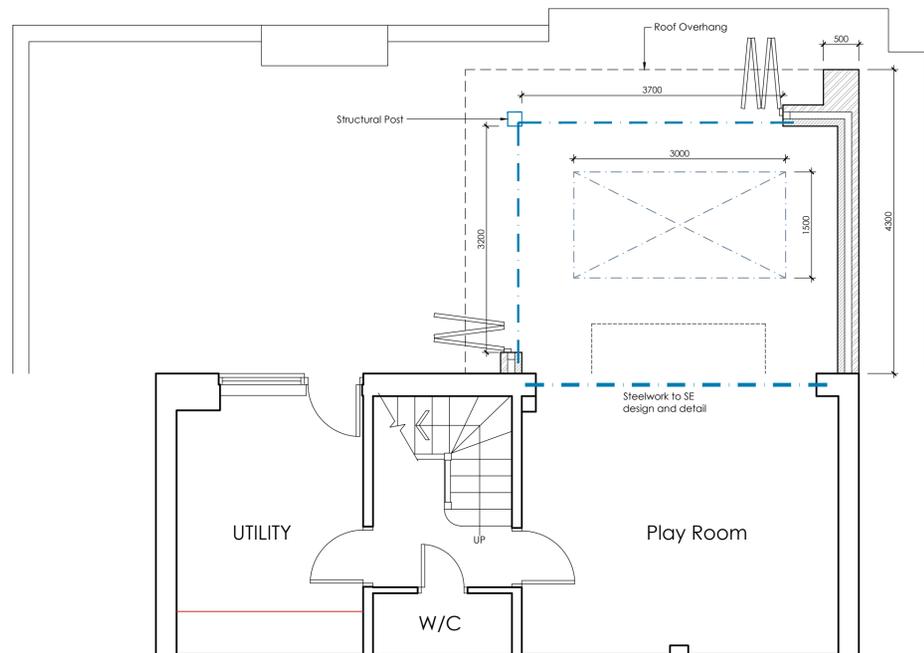

PROPOSED GROUND FLOOR PLAN
SCALE 1:50

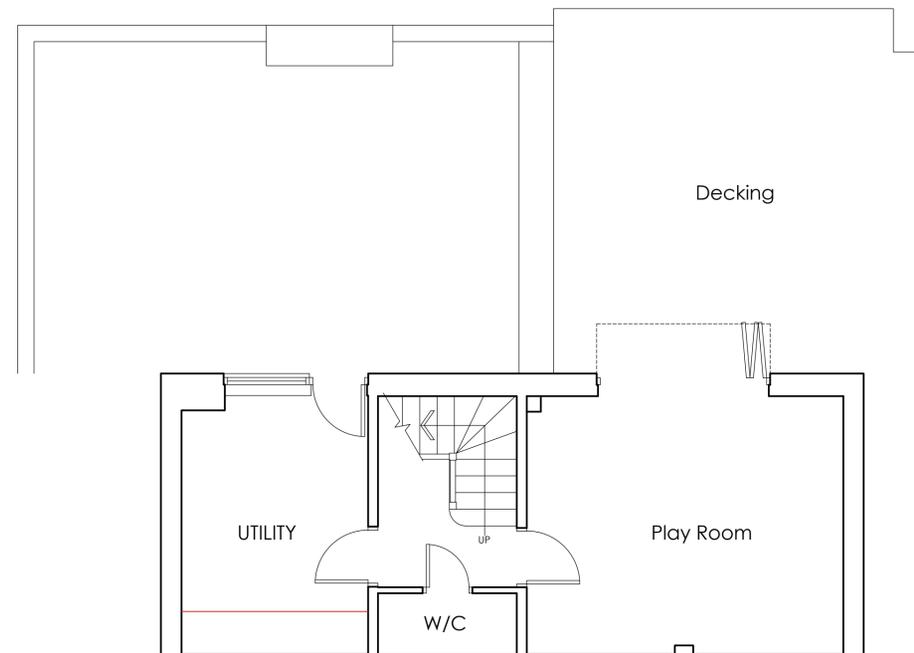

EXISTING GROUND FLOOR PLAN
SCALE 1:50

		OFFICE ONE, DRILL HALL, 11 EASTGATE, BARNSELY, S70 2EU		Phone: 01226 208482 Email: info@whiteagus.co.uk Web: www.whiteagus.co.uk	
Project: PROPOSED EXTENSION AT 12 LAMBERT FOLD, DODWORTH BARNSELY, S75 3SX			Client: NEIL & GEMMA CROSSLAND		
Drawing Title: PLANS AND ELEVATIONS		Date: JANUARY 2025	Scale: 1:50 & 1:100 @ A1		
		Ref: 24-180	Dwg. No. 01	Rev.	
Date	Suffix	Description	Date	Suffix	Description