




**PROPOSED SITE PLAN  
@1:200**

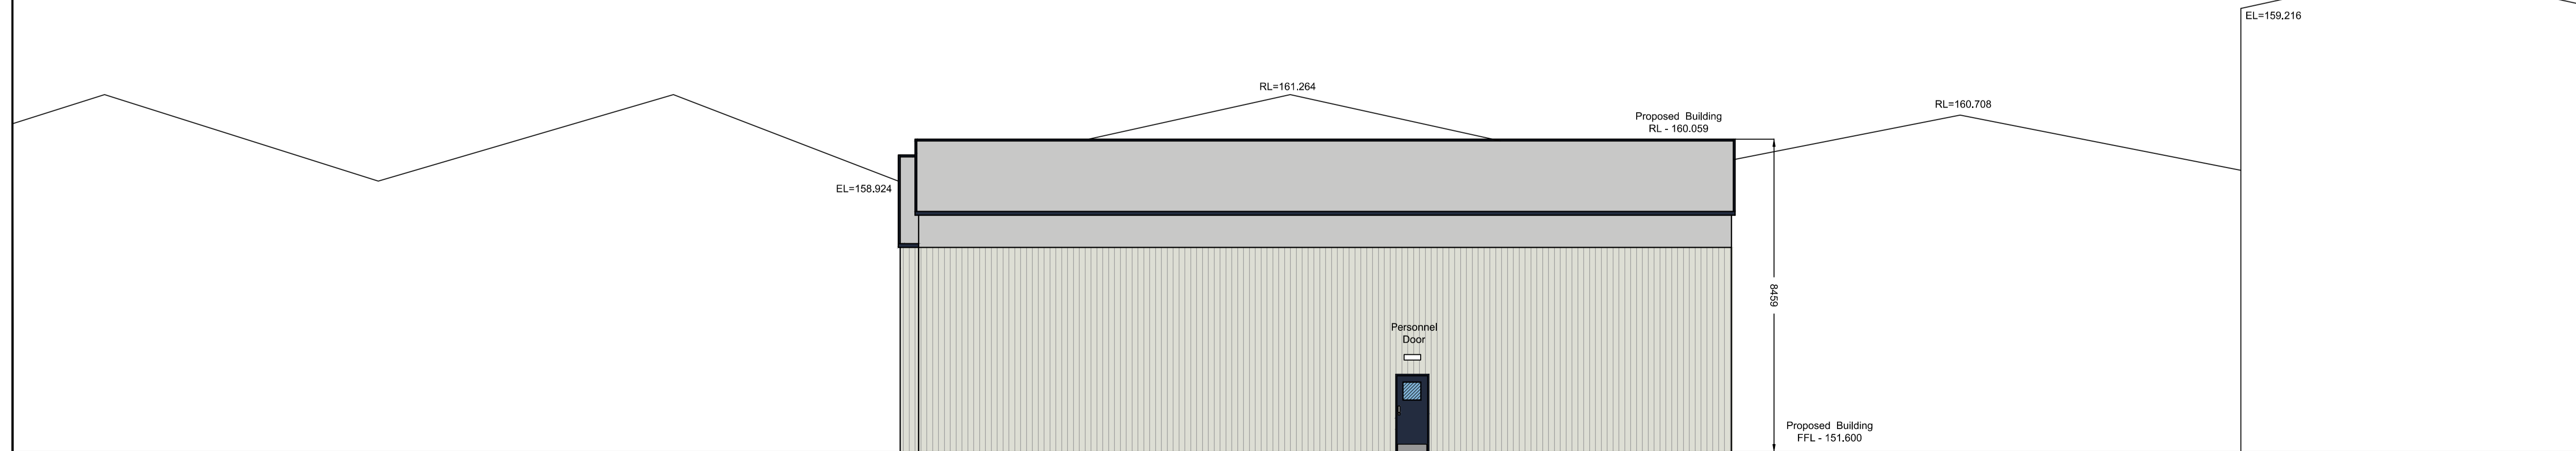

**PROPOSED STREET SCENE FROM MASON WAY  
@1:100**

Notes:

Ref	Date	Revision	Initial
A	01.02.22	Added street scene.	BF

Project / Client:  
**ERECTION OF PROPOSED BUILDING FOR NIFTY LIFTS.**

Drawing Title:  
**PROPOSED SITE PLAN**

Scale:	1:200	Date:	December 2021
Drawn By:	EB	Checked By:	BF

Drawing No:	2021/123/04A	Sheet Size:	A1
-------------	--------------	-------------	----

© This drawing is the copyright of John Hill Associates Ltd and shall not be reproduced without permission