


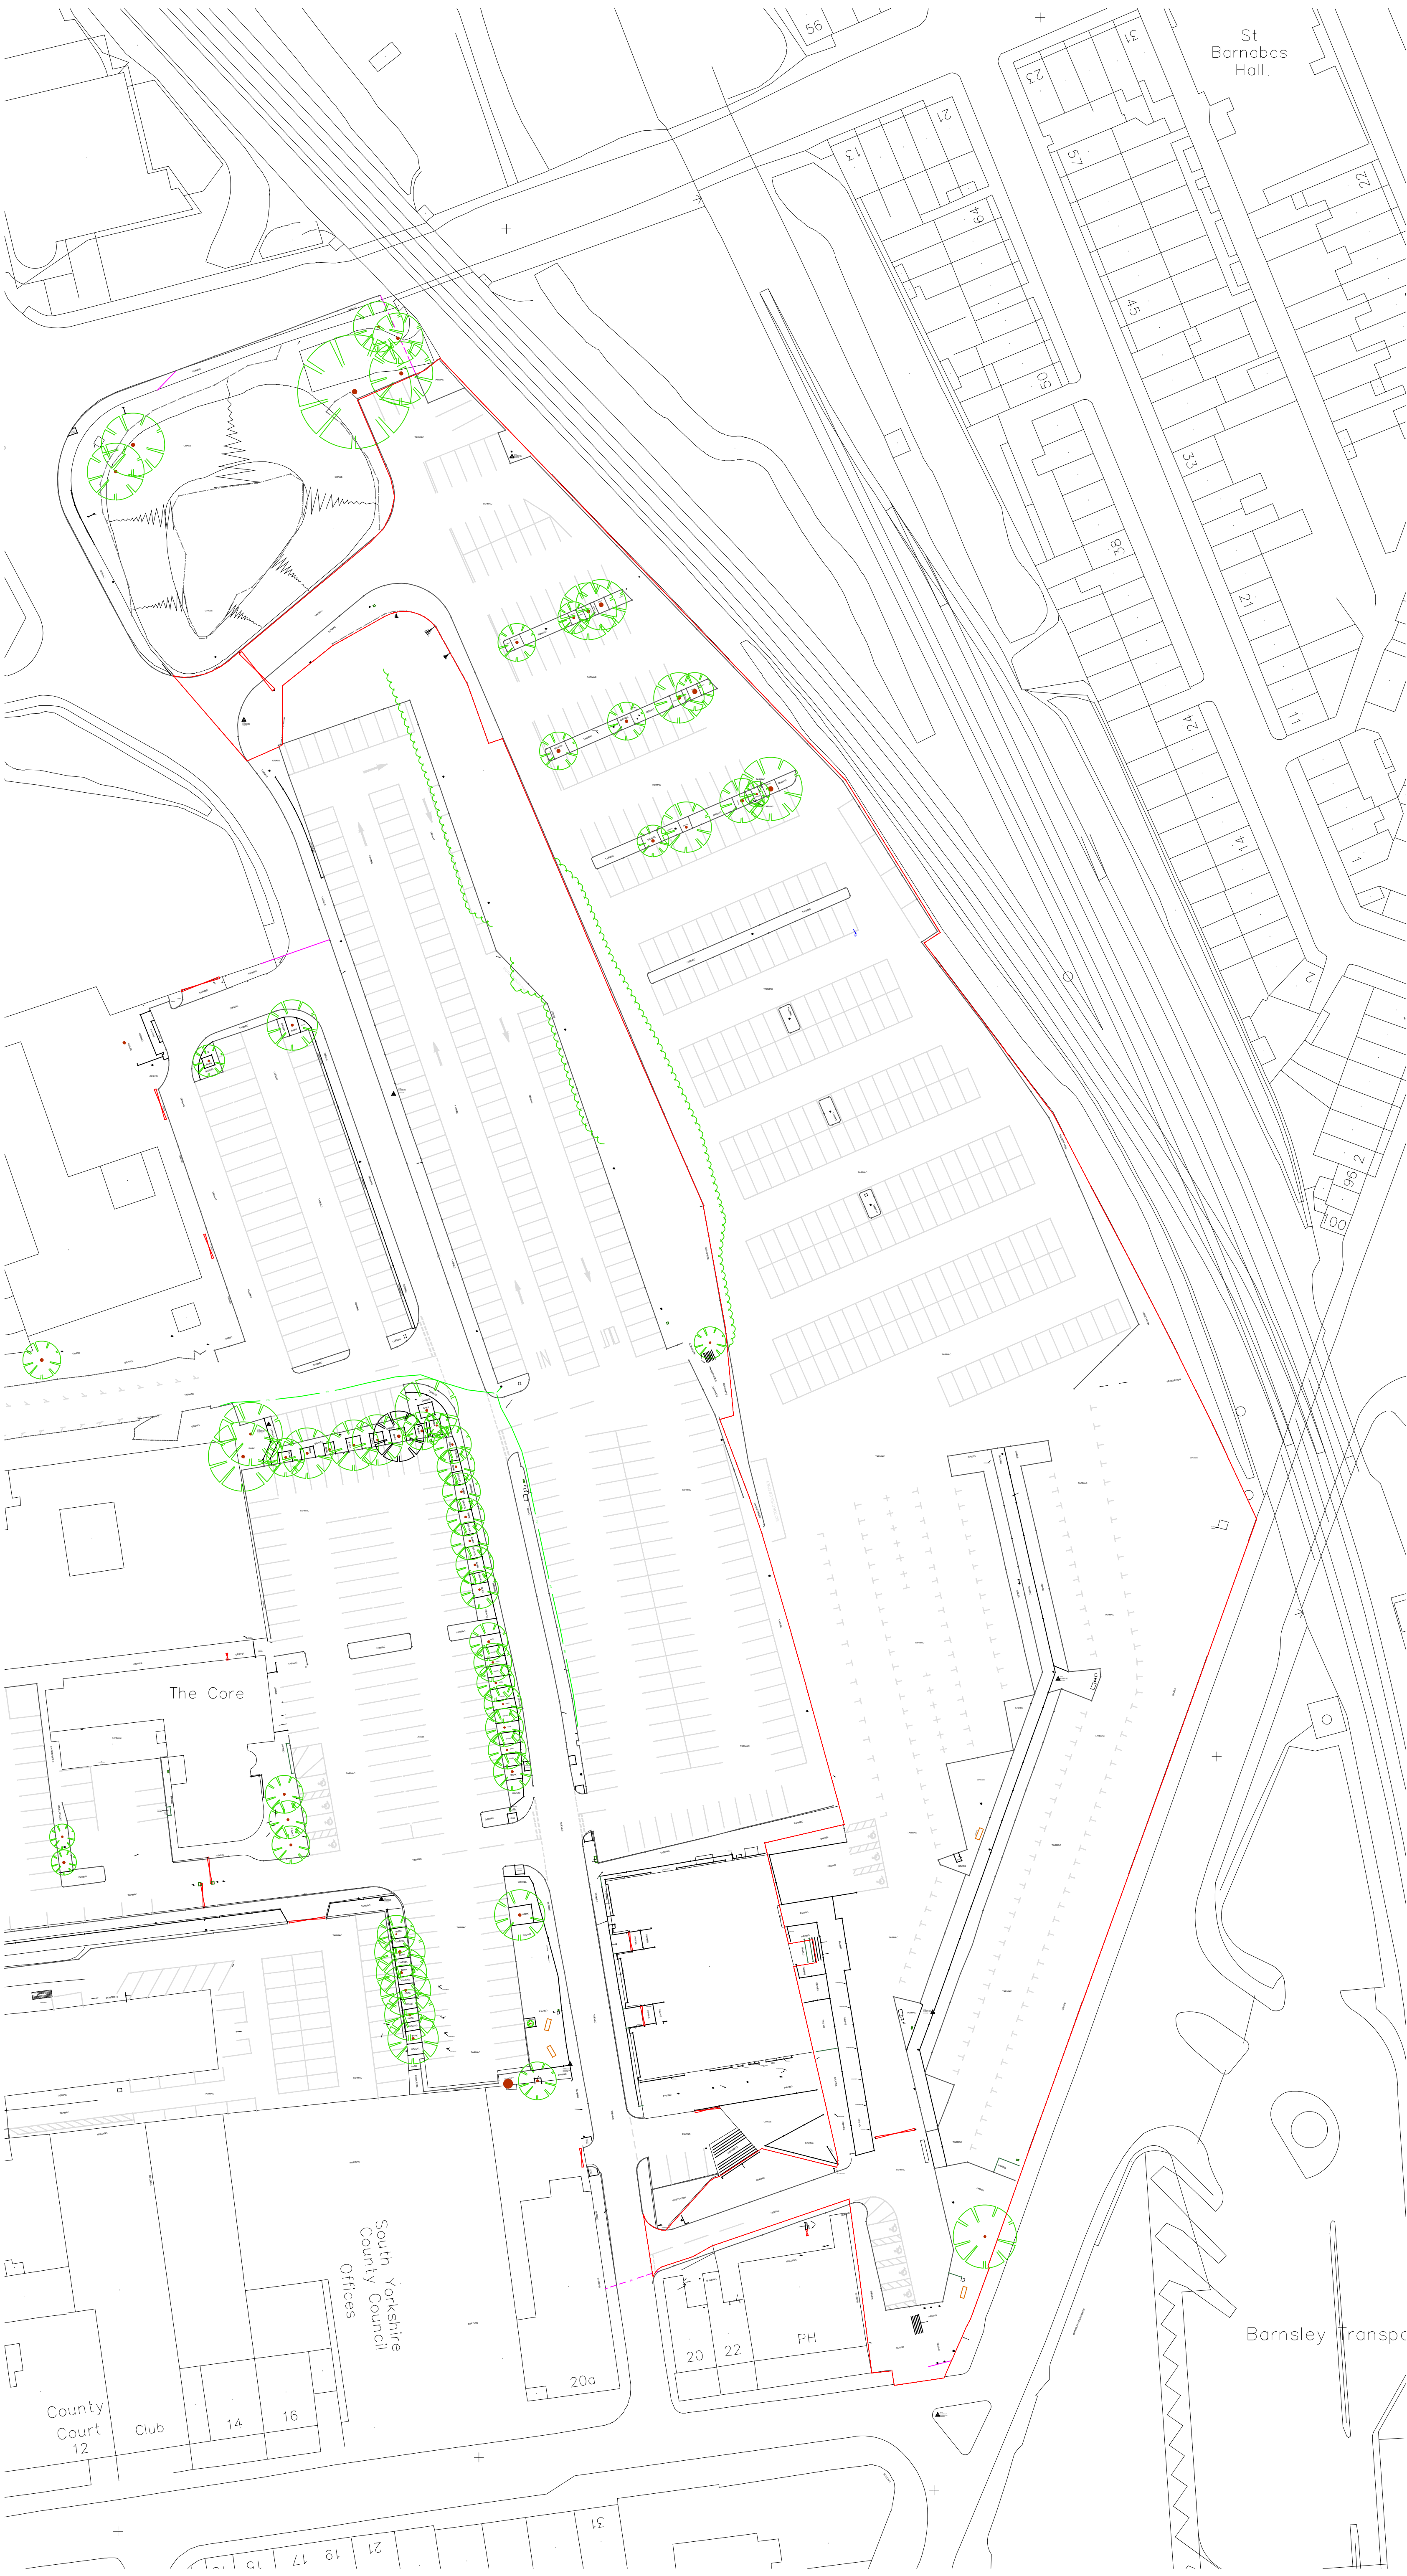

REVISION P01	DATE 22.11.24	BY YL	CHECKED PA
First Issue			
CLIENT	Willmott Dixon		
PROJECT	The Seam, Barnsley		
TITLE	Existing Landscape Site Plan		
DWG No.	SEAM-ONE-ZZ-XX-DR-L-00008	REV	P01
STATUS	PRELIMINARY		
SCALE	1:500	DATE	22.11.24
		DRN BY	TL

