



NOTES

ORIGINAL AZ


© 2006. Copyright of this drawing is held with Freeman Consultancy. This drawing is not to be sealed from and is to be read in conjunction with all Architects' and Engineers' drawings. Site dimensions are to be taken before work commences. Discrepancies are to be reported to Freeman Consultancy.

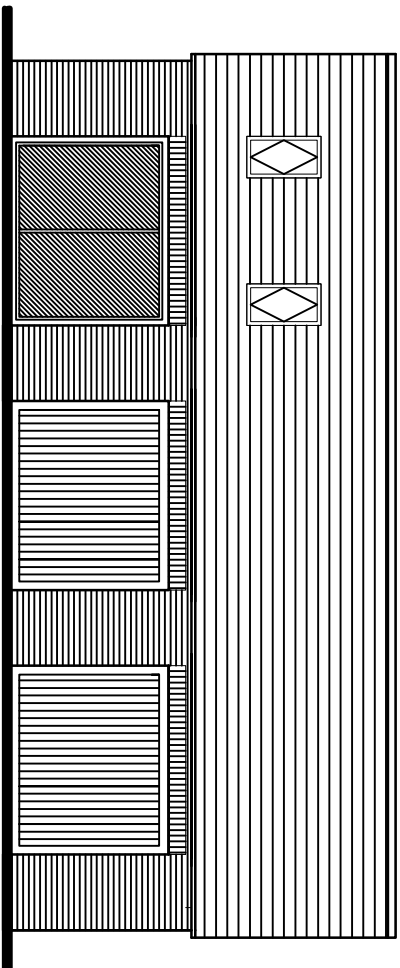


Front

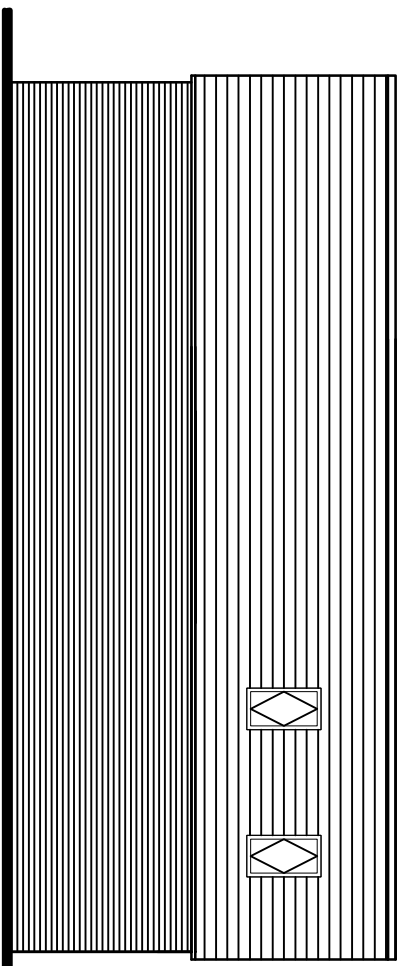

Rear

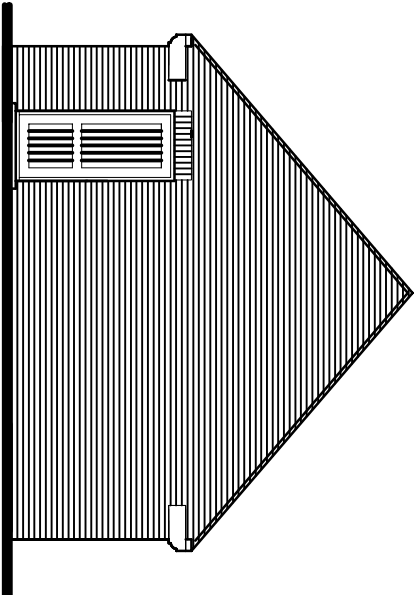


Side

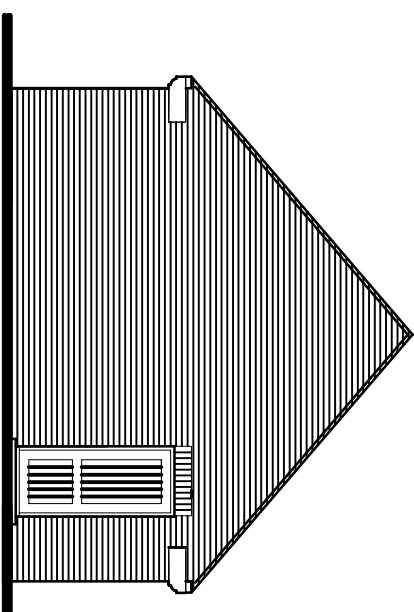


Side

ELEVATIONS 1:100

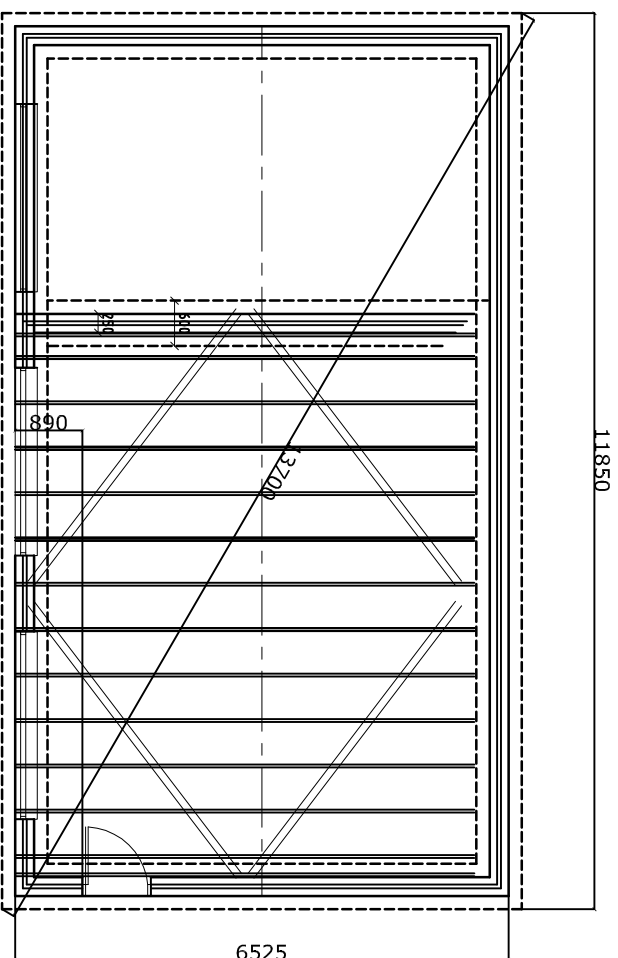


Roof Layout

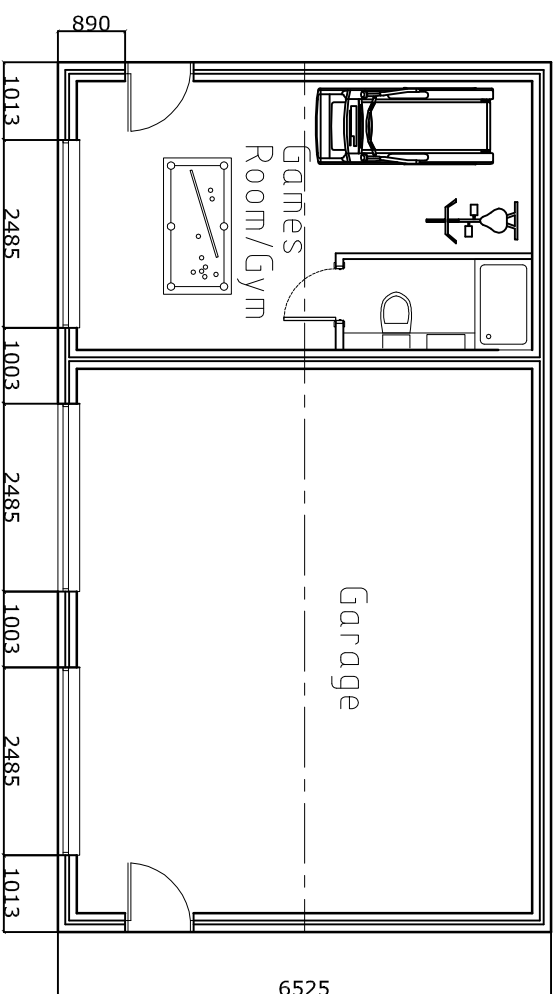


Games Room and Garage

PLAN 1:100

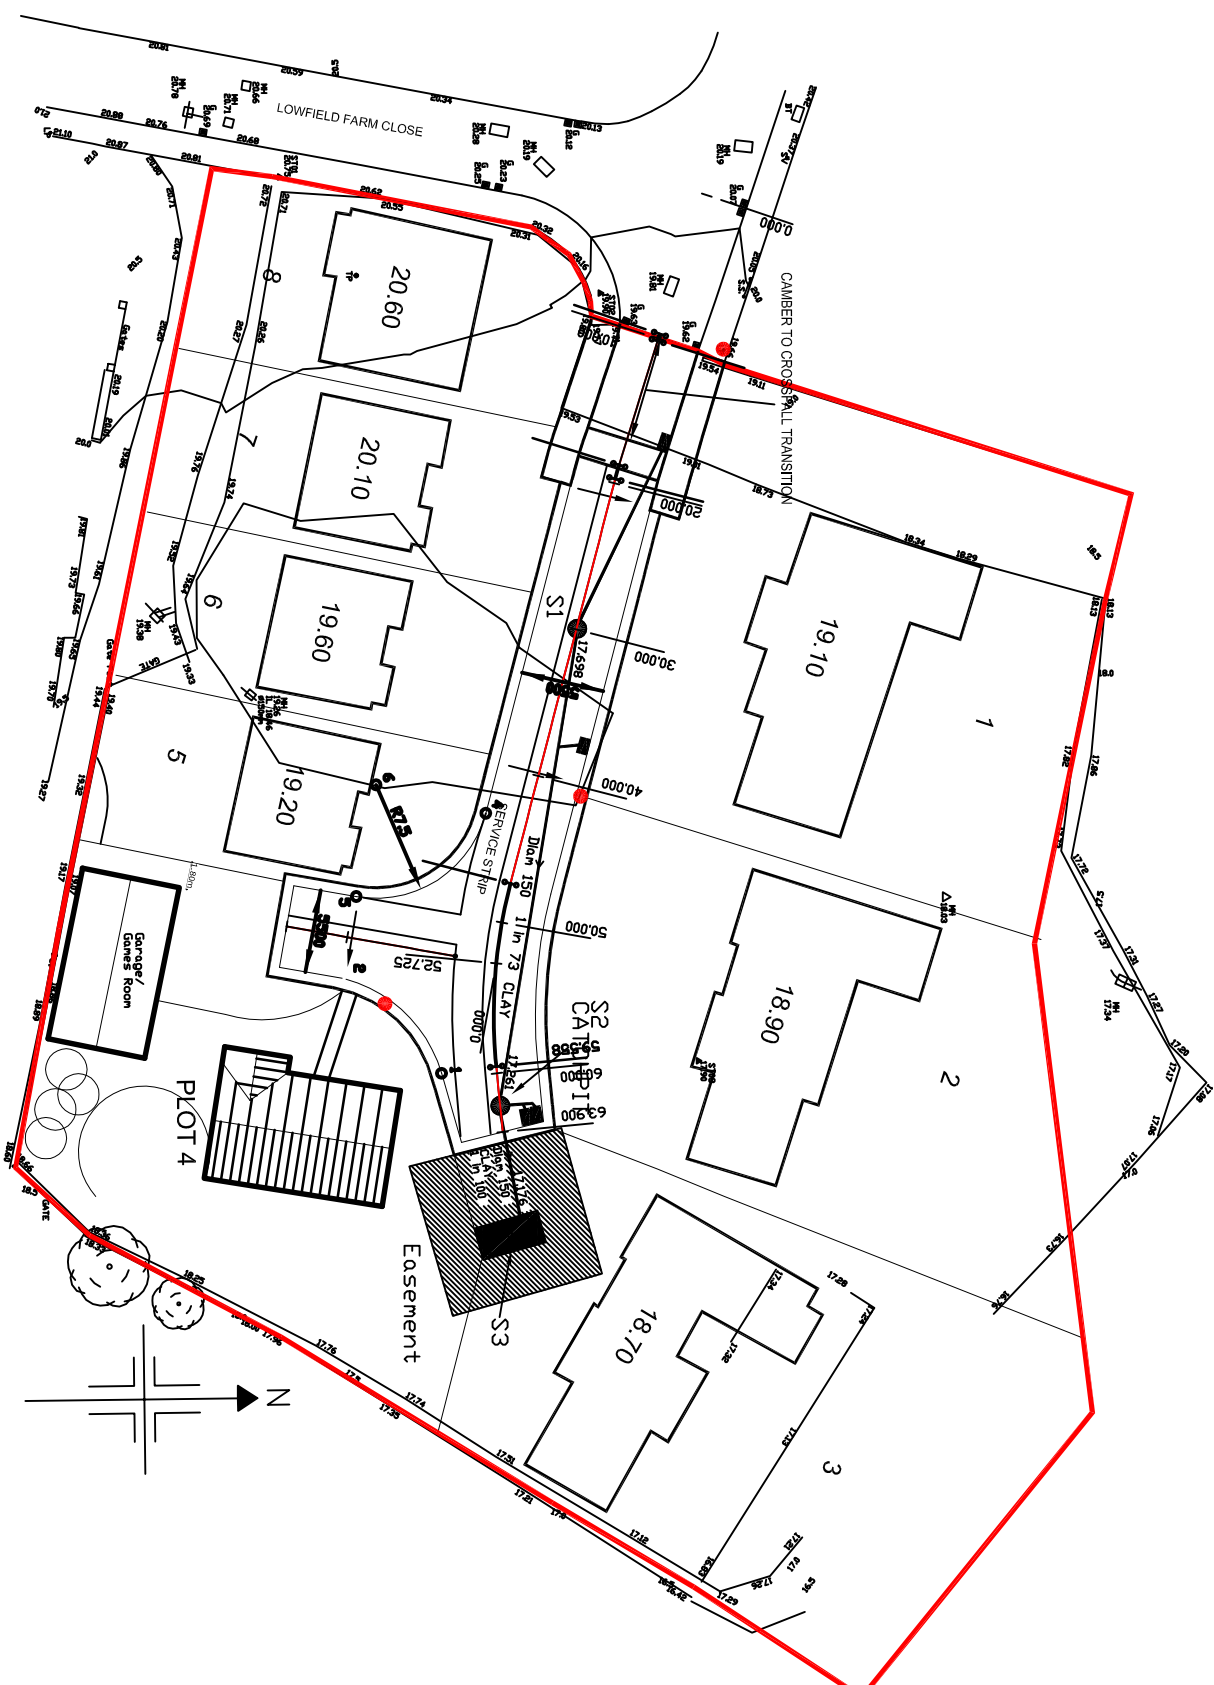

SITE PLAN 1:500

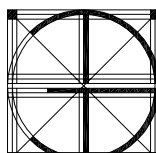CLIENT				
Mr Dean Green				
PROJECT				
Plot 4 Off Lowfield Farm Close Bolton on Dearne				
DRAWING				
Garage with Games Room				
CONSULTANT				
 freemantle consultancy				
Roughington House, 42 Church Street, Saltaire, Wetherham, S. Yorks WF8 4BD TEL: 01937 572919 FAX: 01937 579155 Website: www.freemantleconsultancy.co.uk				
CONSULTANT No	SCALE	DATE	DRAWN	CHECKED
Var		Sept 21	RF	RAF
PROJECT No	DISCIPLINE	DRAWING No	STATUS	REV
FC/01.18		01	B	