


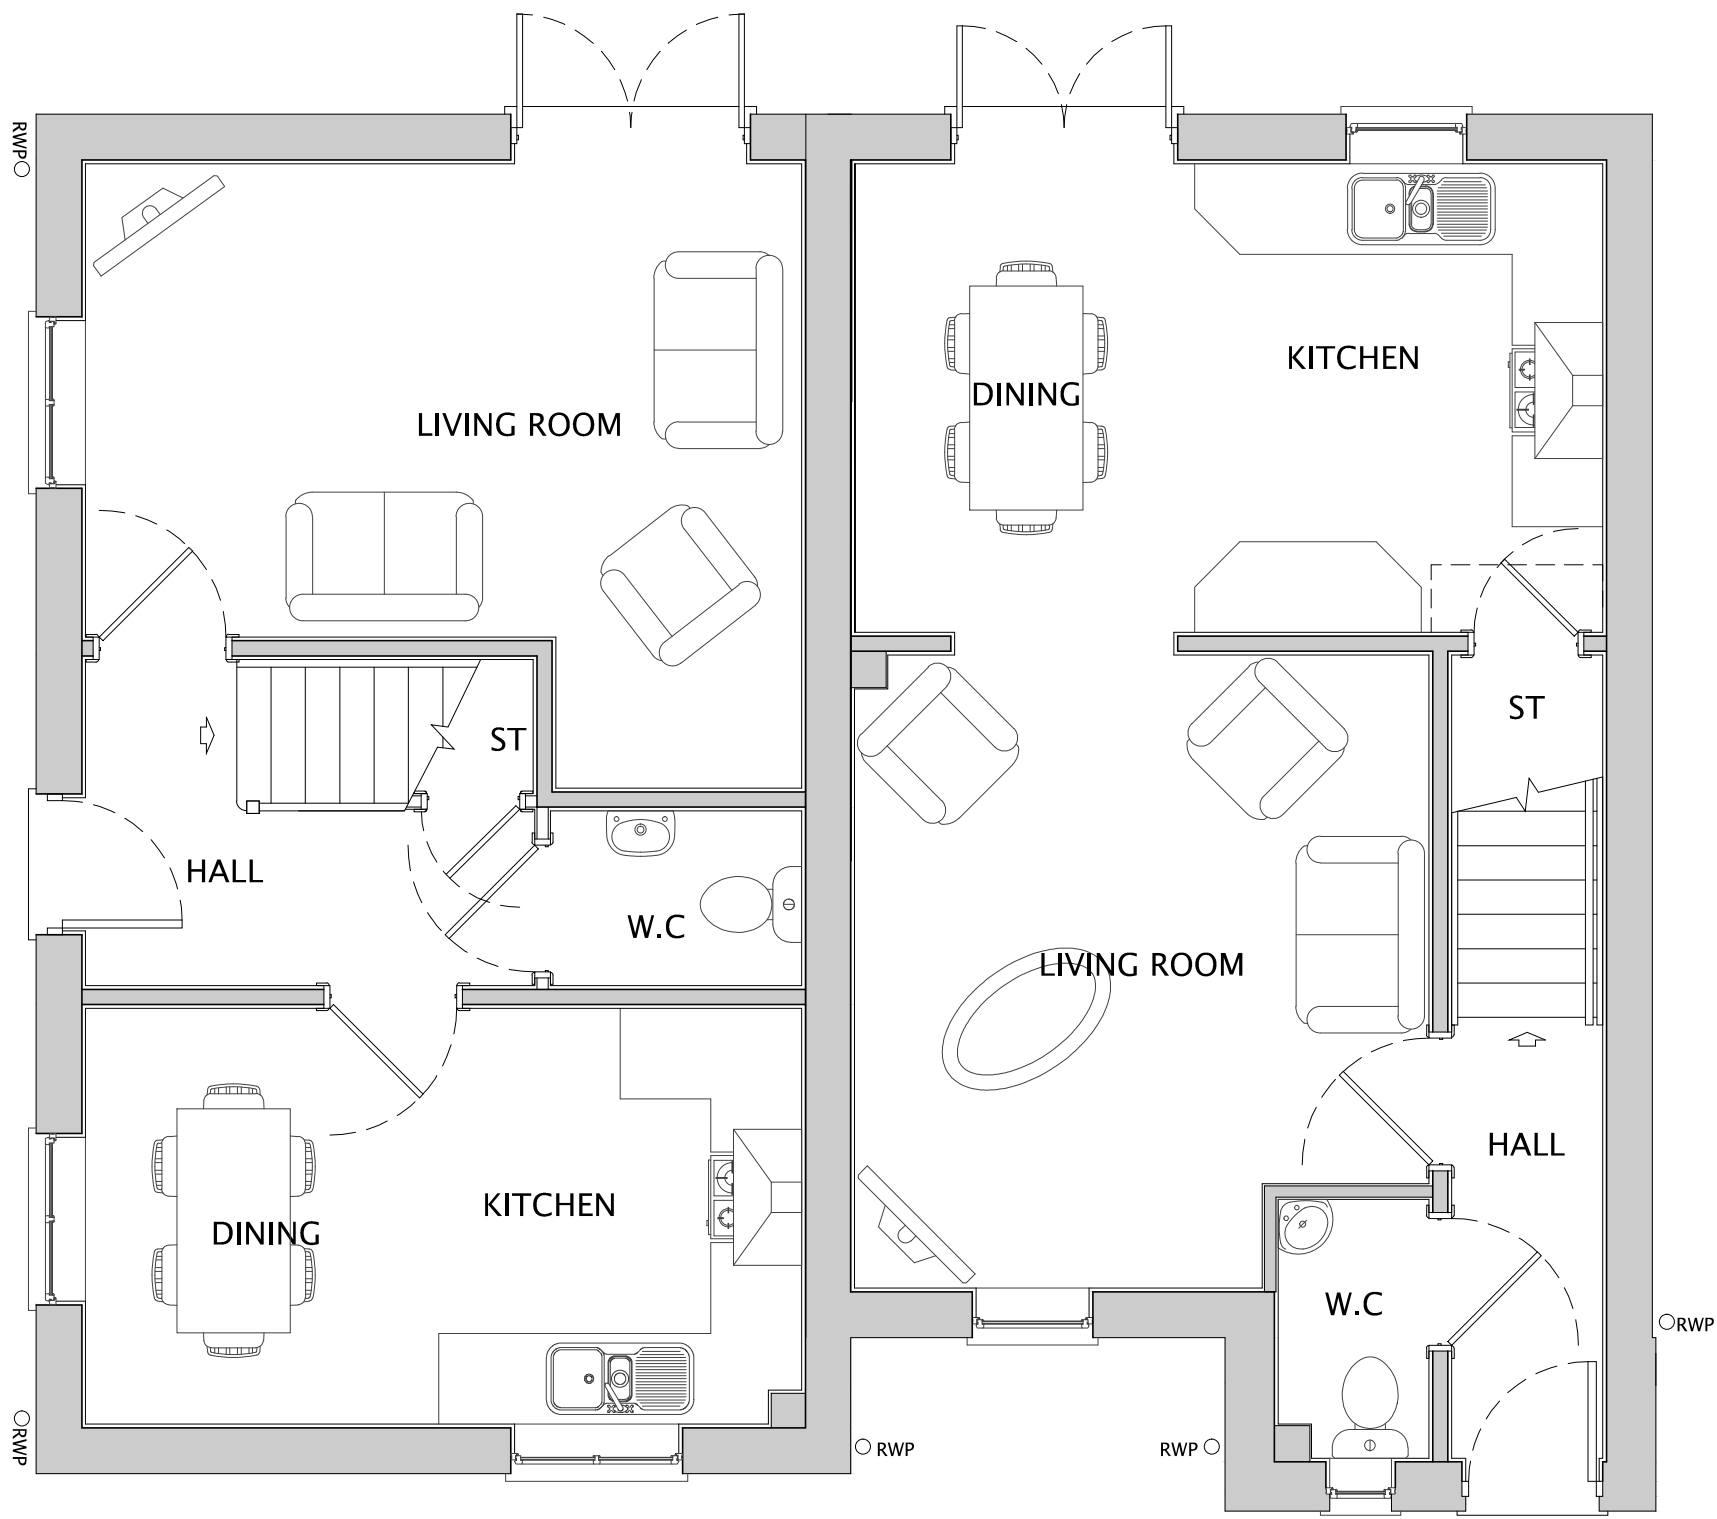


GROUND FLOOR



FRONT ELEVATION



SIDE ELEVATION

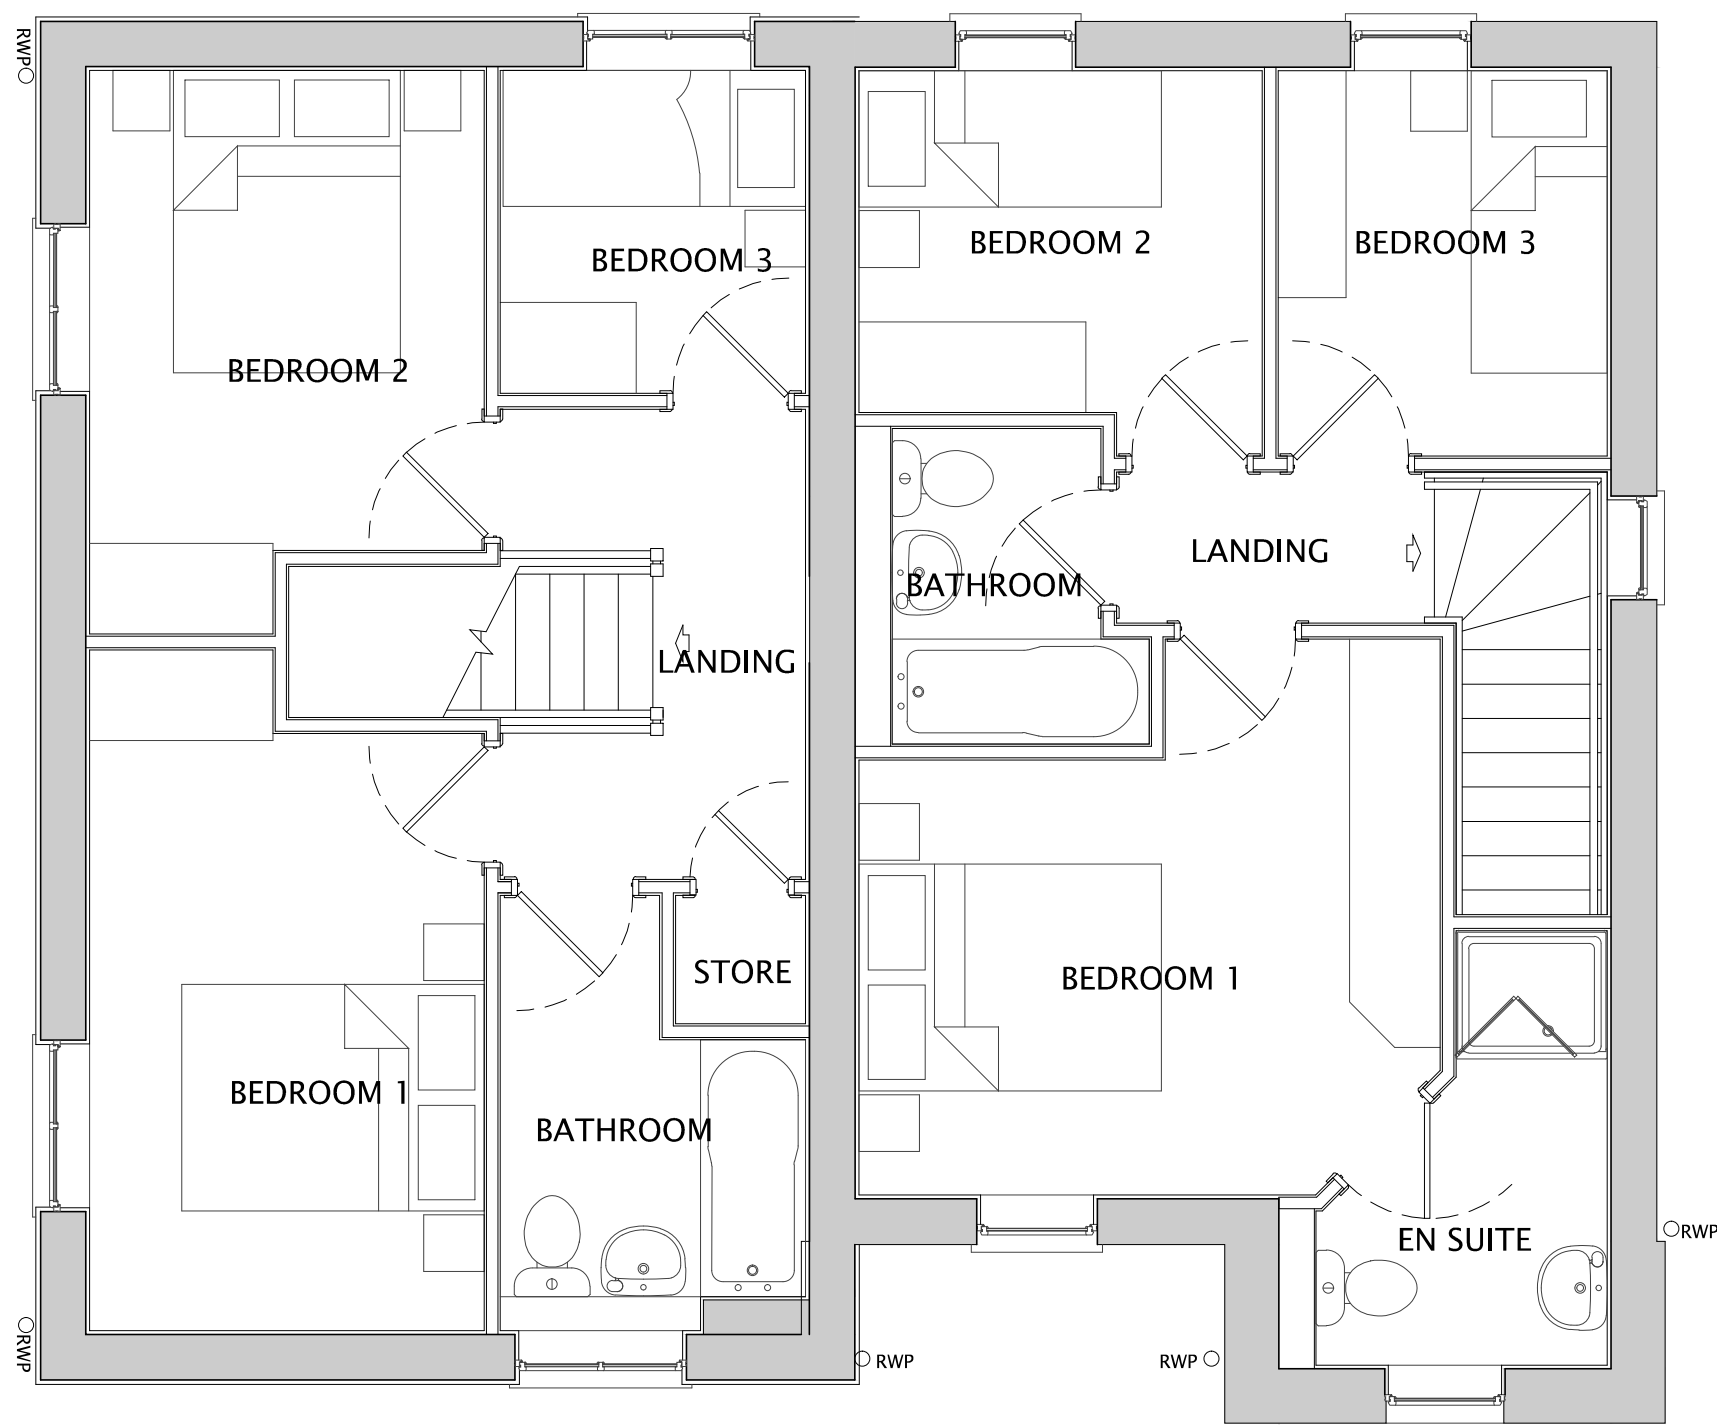

FIRST FLOOR




REAR ELEVATION



FRONT/SIDE ELEVATION

1015 / HAMPTON - EDGE (AS-OP)

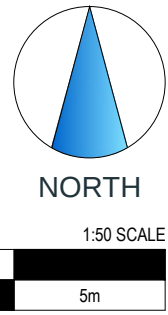

Do not scale off this drawing - Only figured dimensions to be taken from this drawing. Drawings based on Ordnance Survey and/or existing record drawings - Design and Drawing content subject to Site Survey, Structural Survey, Site Investigations, Planning and Statutory Requirements and Approvals. Authorised reproduction from Ordnance Survey Map with permission of the Controller of Her Majesty's Stationery Office. Crown Copyright reserved.

A02.09.22Flat roof to front elevation replaced with gable style THS - LM

Rev	Date	Description	Drawn	Check

jrp

Architecture
Planning
Urban Design
Landscape

CLIENT:
NETHERTON HOMES

DRAWING NUMBER:
P08:4145:1015A

PROJECT:
EAST OF WAKEFIELD ROAD,
MAPPLEWELL

DRAWING:
HAMPTON - EDGE (AS-OP)
PLANS & ELEVATIONS

SCALE @ A1:
1:50

DRAWN:
JP

CHECKED:
LM

DATE:
OCT 21

DATE:
OCT 21

JRP Associates
14 Mariner Court,
Calder Park, Wakefield, WF4 3FL

T 01924 383322
E info@jrpassoc.co.uk
W jrpassoc.co.uk