




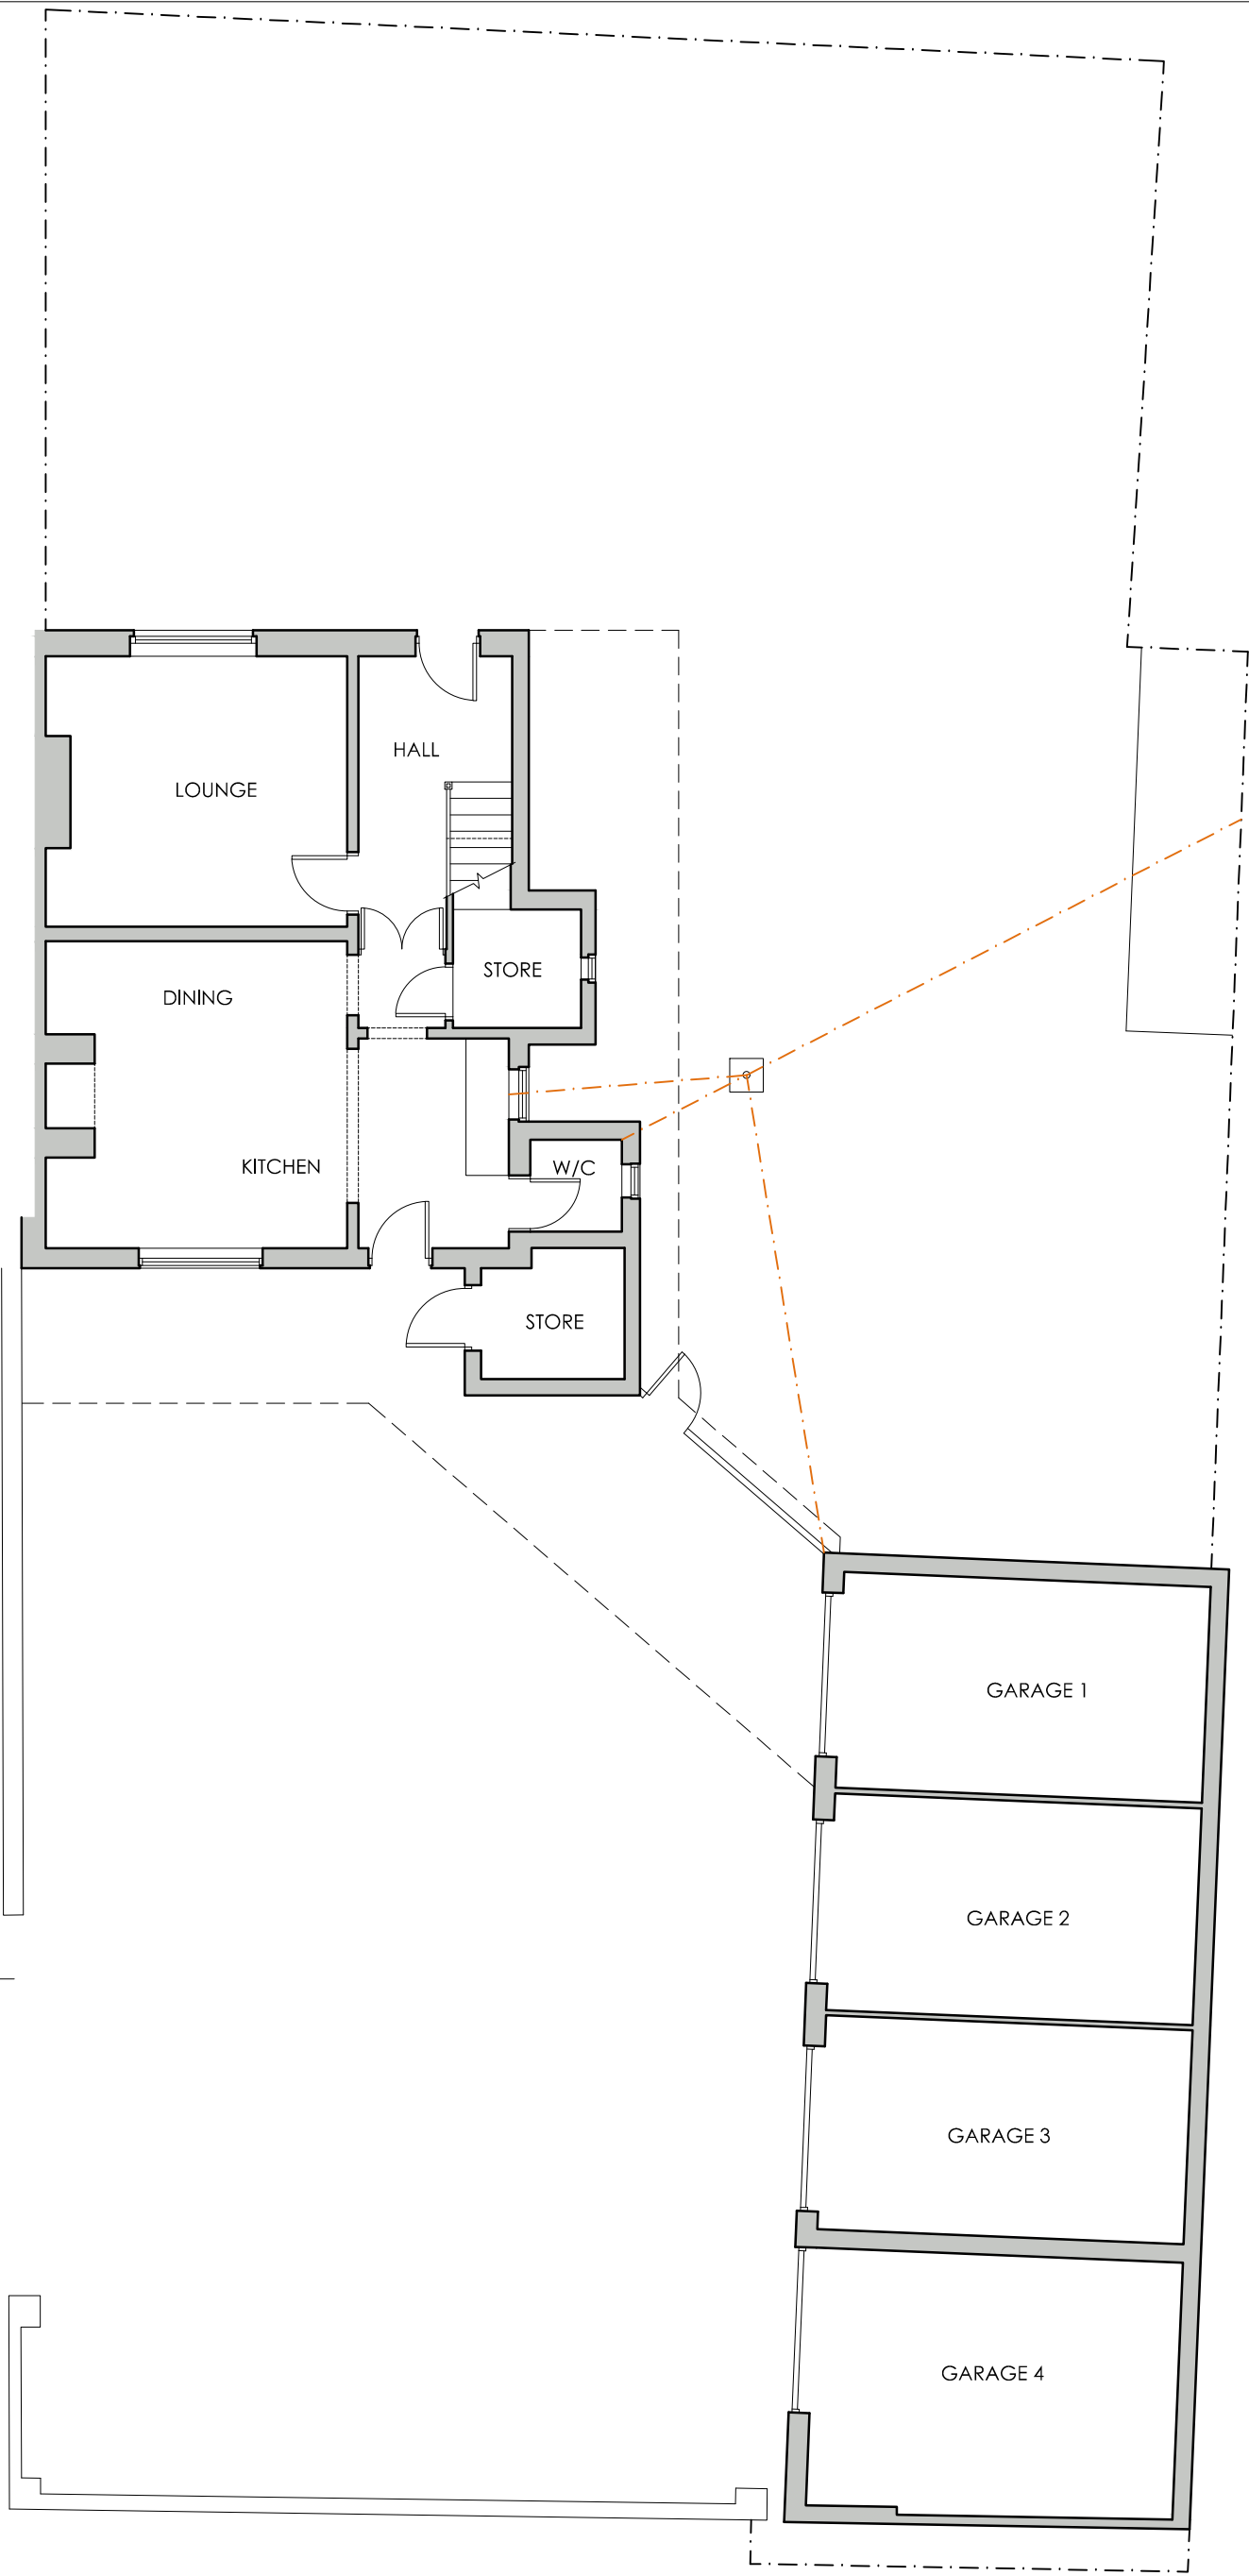


EXISTING GROUND FLOOR PLAN
SCALE 1:100

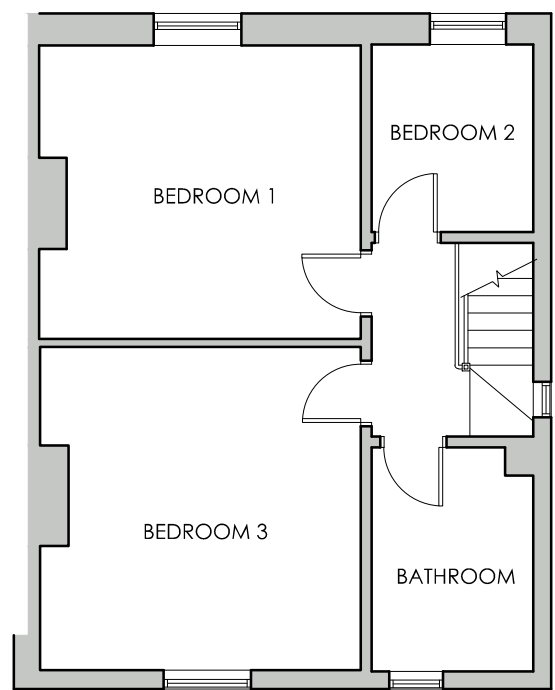


EXISTING FIRST FLOOR PLAN
SCALE 1:100

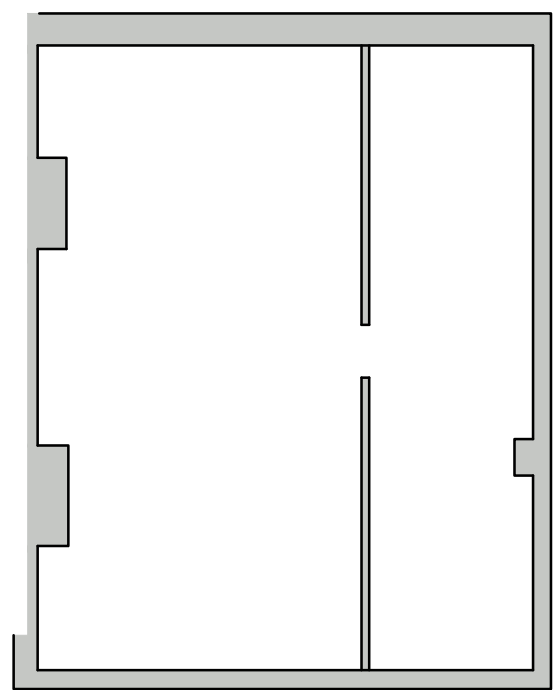


EXISTING SECOND FLOOR PLAN
SCALE 1:100

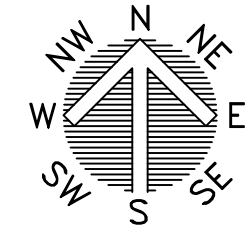


LOCATION PLAN
SCALE 1:1250

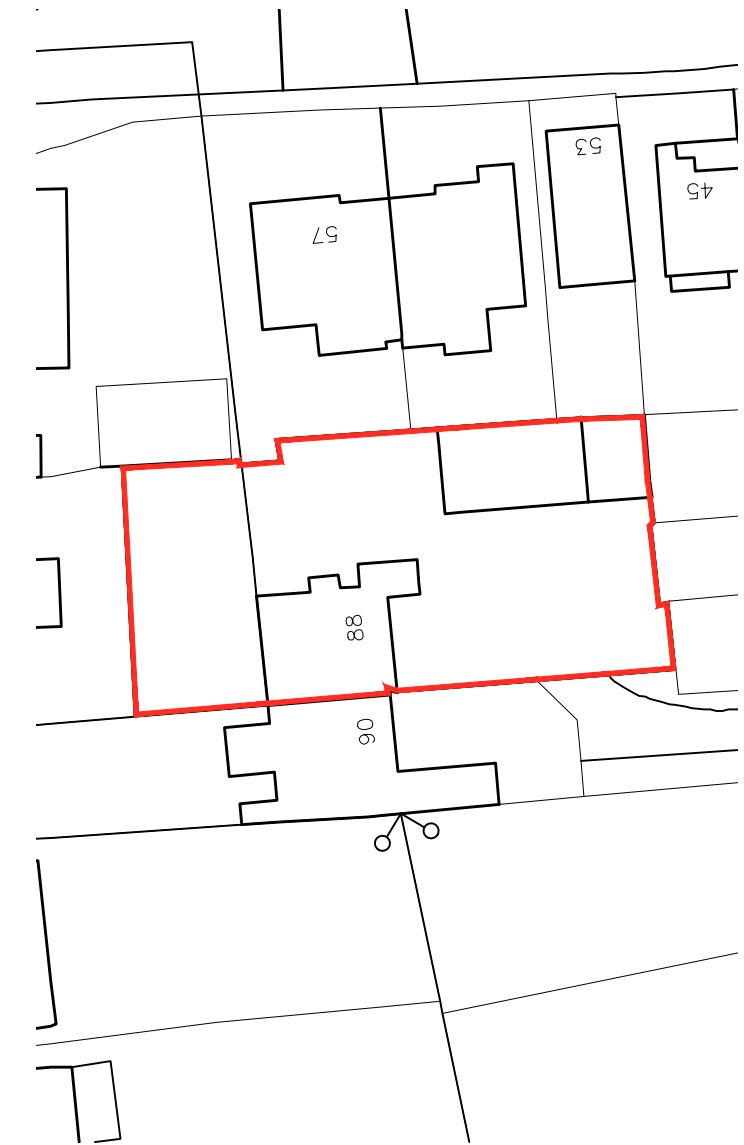


BLOCK PLAN
SCALE 1:500

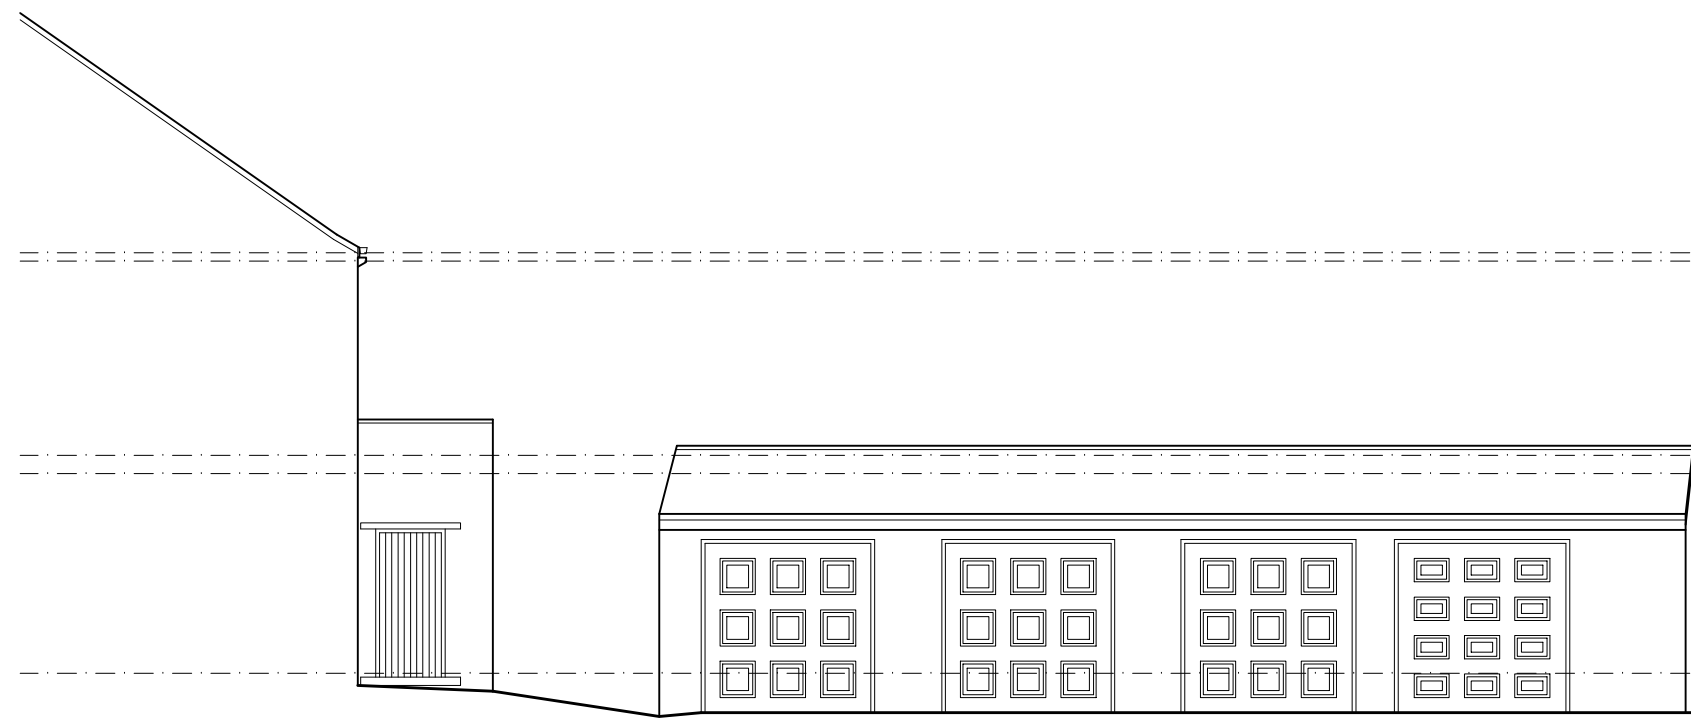


EXISTING SIDE ELEVATION
SCALE 1:100

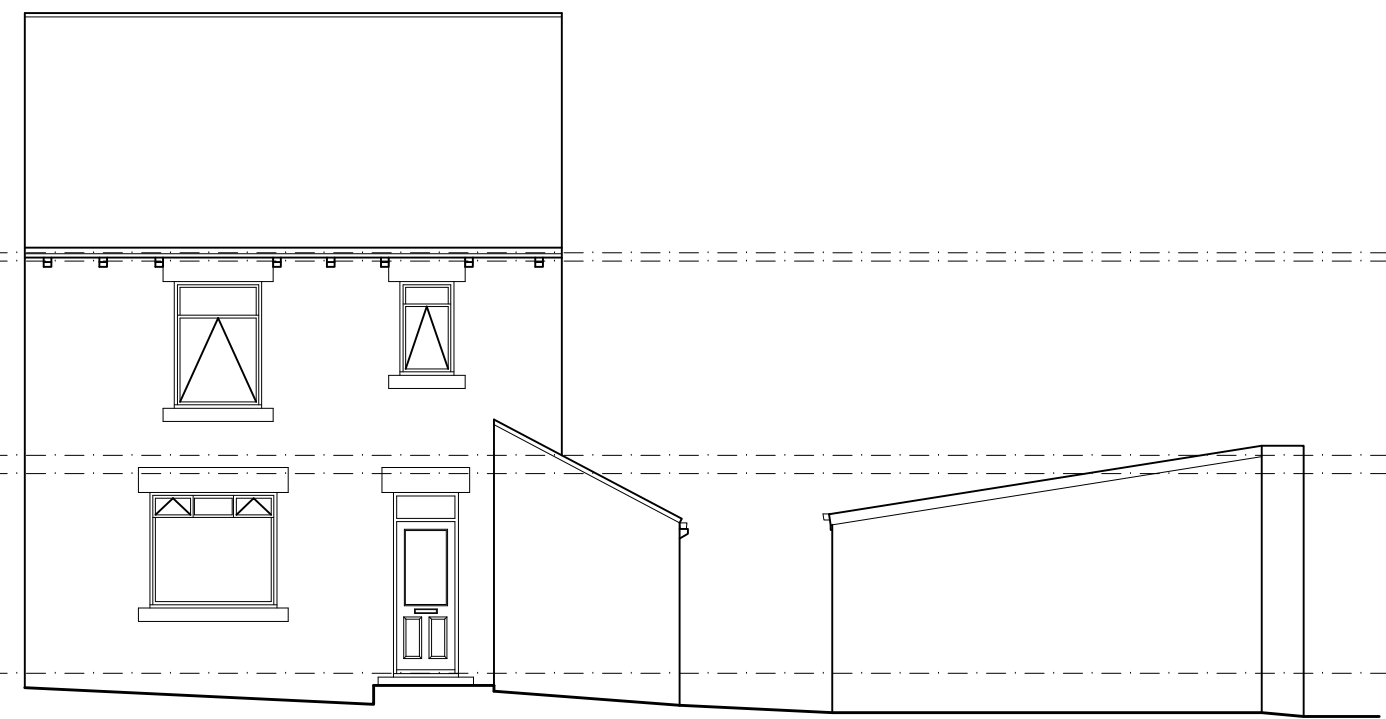

EXISTING FRONT ELEVATION
SCALE 1:100

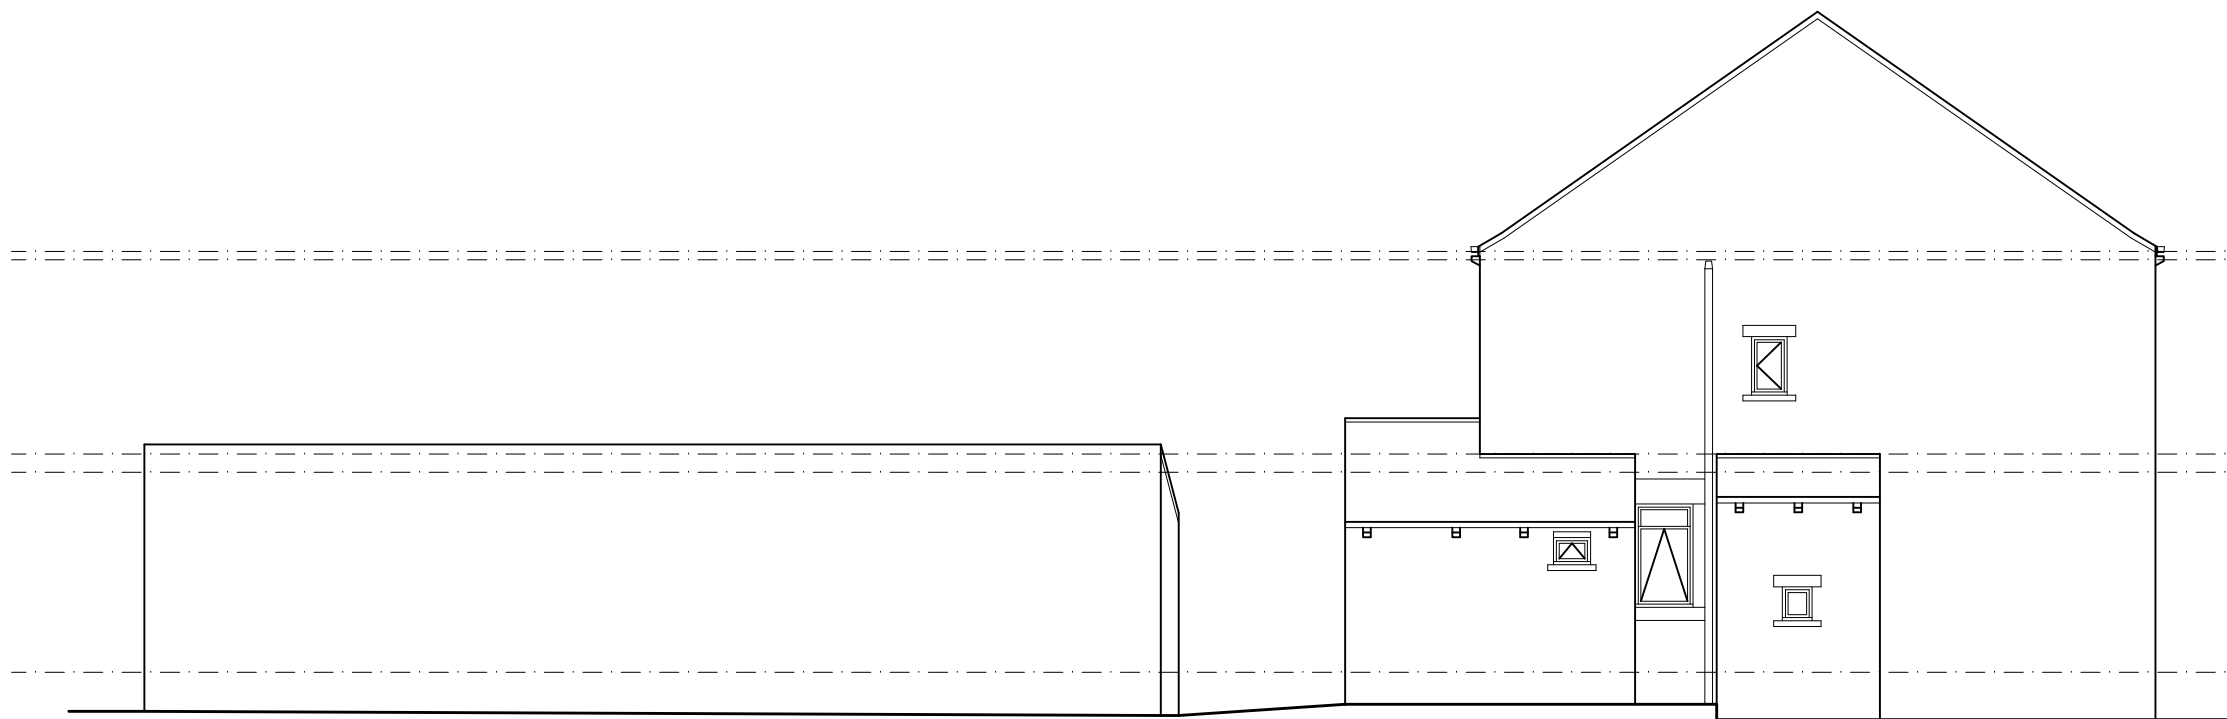

EXISTING SIDE ELEVATION
SCALE 1:100

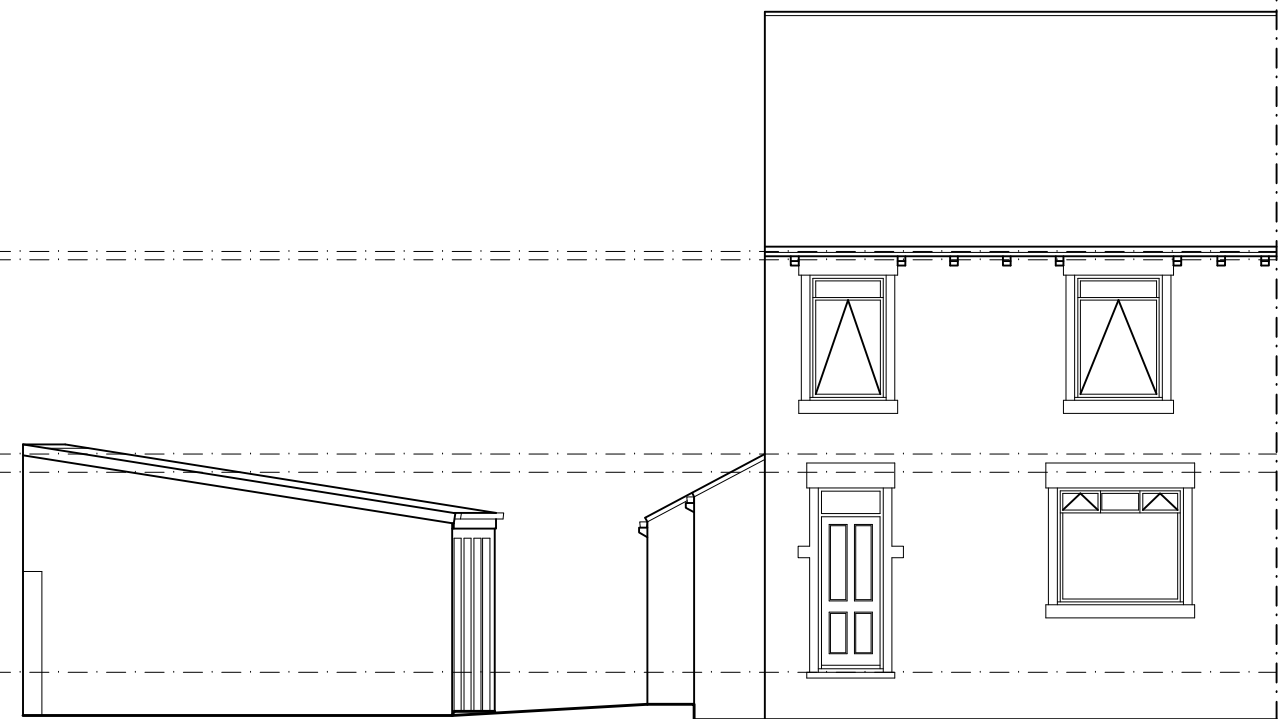

EXISTING REAR ELEVATION
SCALE 1:100

			OFFICE ONE, 34 VICTORIA ROAD, BARNLEY, S70 2BU			Phone: 01226 208482 Email: info@whiteaguspартnership.co.uk Web: www.whiteaguspартnership.co.uk		
ARCHITECTURAL SERVICES								
Project. PROPOSED EXTENSION AT 88 INTAKE LANE BARNLEY S75 2HY			Client. ALEX & LYNDSEY BALL					
Drawing Title. EXISTING PLANS & ELEVATIONS			Date. JULY 2022	Scale. 1:50 & 1:100 @ A1				
Ref. 22-023			Dwg. No. 01		Rev.			
Date	Suffix	Description	Date	Suffix	Description			