




1 Existing Front Elevation (North East)  
 1 : 100

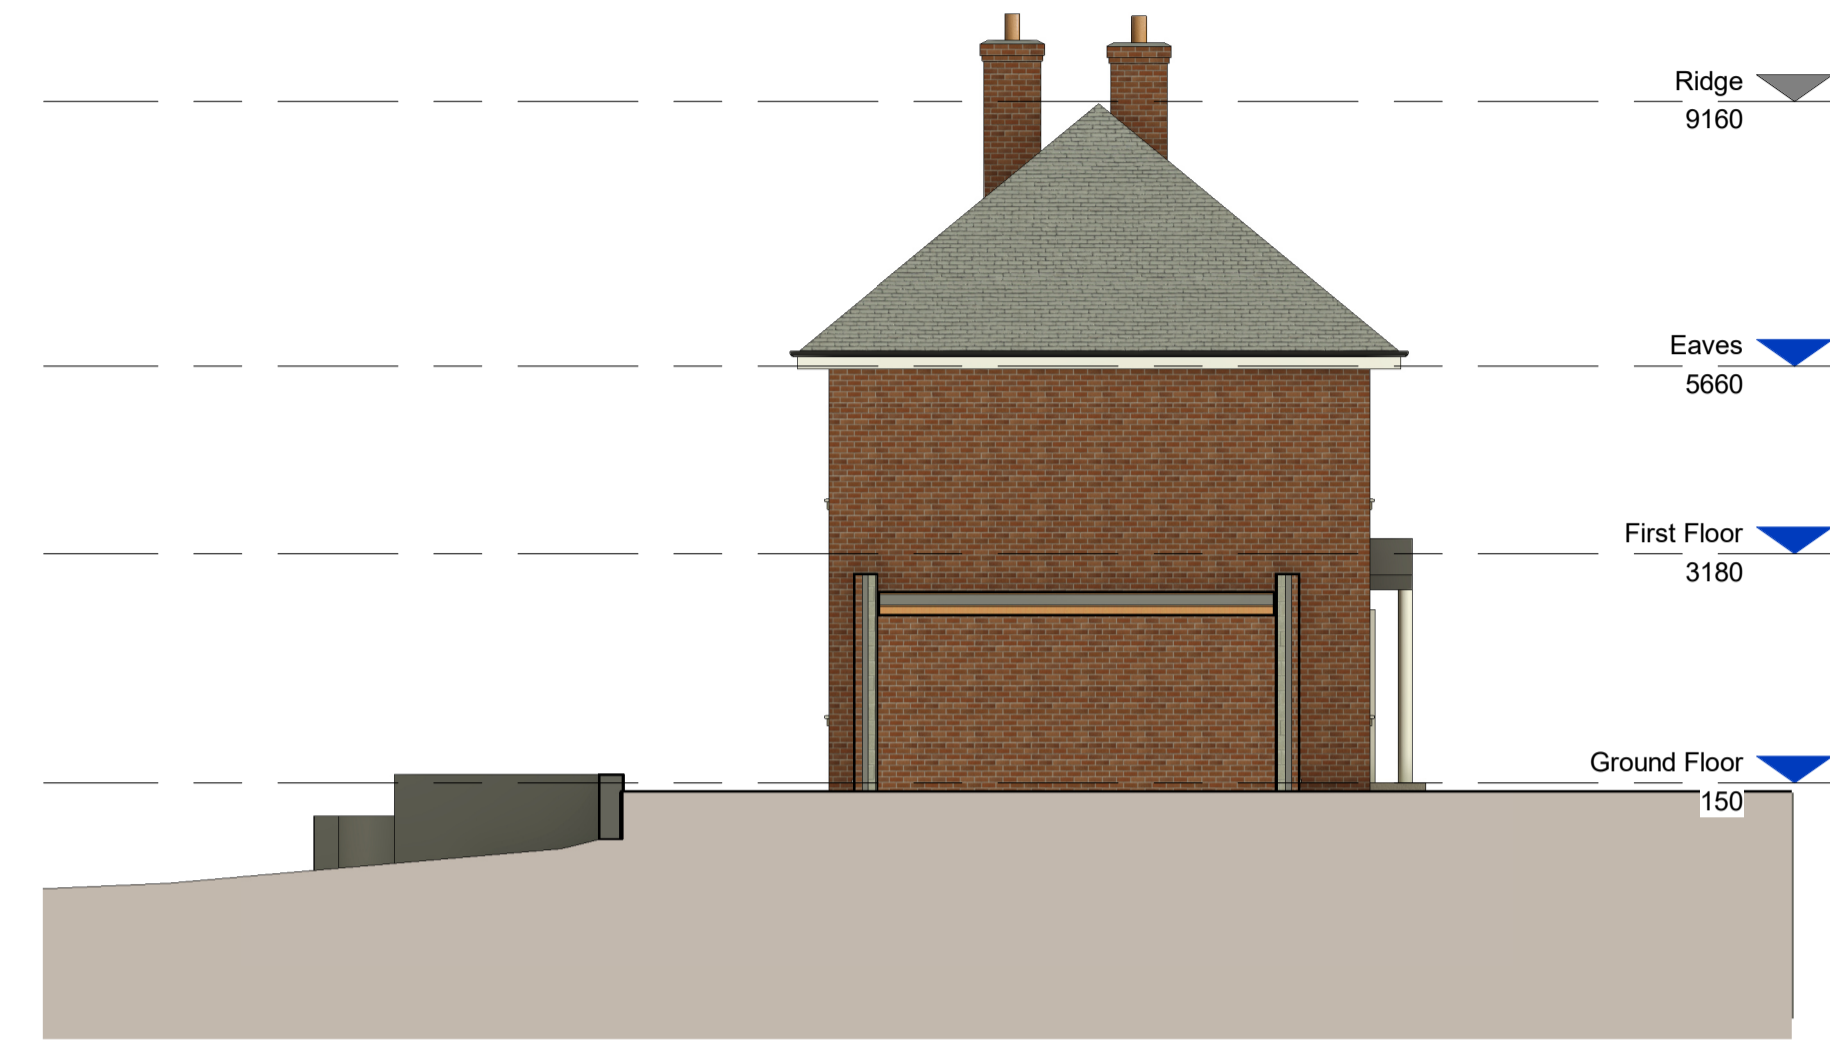

2 Existing Side Elevation (South East)  
 1 : 100



3 Existing Rear Elevation (South West)  
 1 : 100



4 Existing Side Elevation (North West)  
 1 : 100

P2	Planning Submission	19.11.25	CJR	JL
P1	Initial Issue	03.10.25	CJR	JL
Rev	Description	Date	By	Chk



Contact Us - hello@s75.design

Project  
 53 Keresforth Hall Road,  
 Barnsley S70 6NL

Drawing  
 Existing Elevations

Scale 1 : 100	Drawn CJR	Date Nov '25
Drawing Purpose PLANNING APPLICATION		
Ref 1014-S75-XX-XX-DR-A-04000	Rev. P2	