


BLOCK PLAN SCALE 1:500

REVISION A

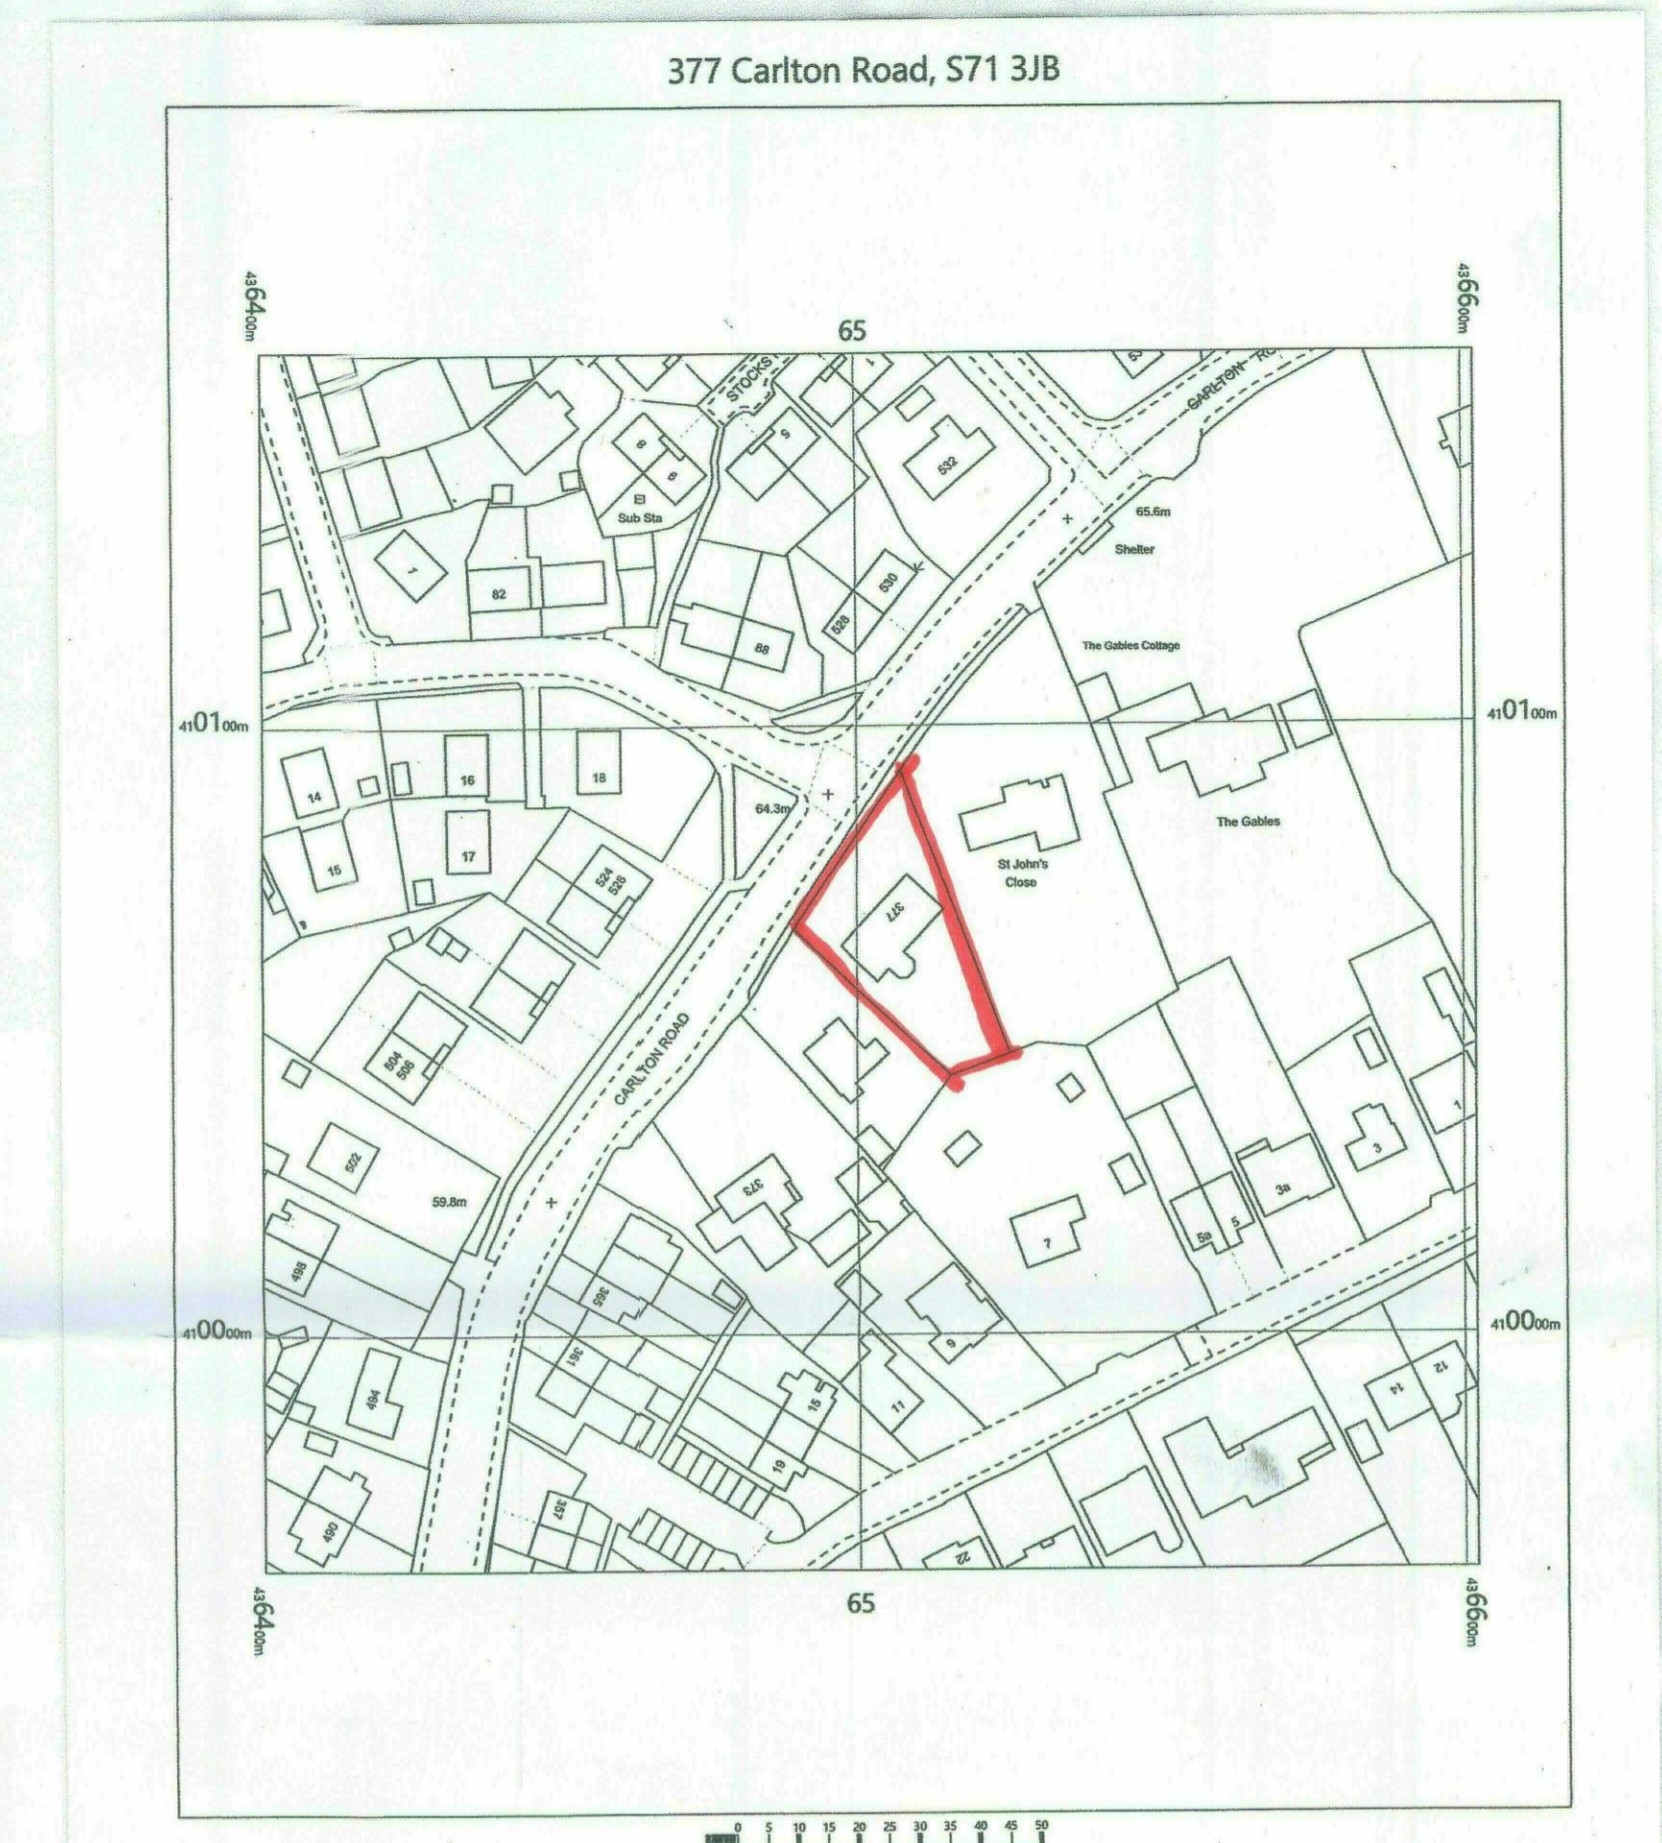

377 Carlton Road,
Carlton,
Barnsley,
S71 3JB

OS MasterMap 1250/2500/10000 scale
Wednesday, August 10, 2022, ID: MPMBW-01055126
www.blackwellmapping.co.uk
1:1250 scale print at A4, Centre: 436502 E, 410061 N
©Crown Copyright Ordnance Survey. Licence no. 100041041




BLACKWELL'S
MAPPING SERVICES
PERSONAL & PROFESSIONAL MAPPING
www.blackwellmapping.co.uk
TEL: 0800 151 2612
maps@blackwell.co.uk


LOCATION PLAN SCALE 1:1250

REVISION A

SCALE 1:50

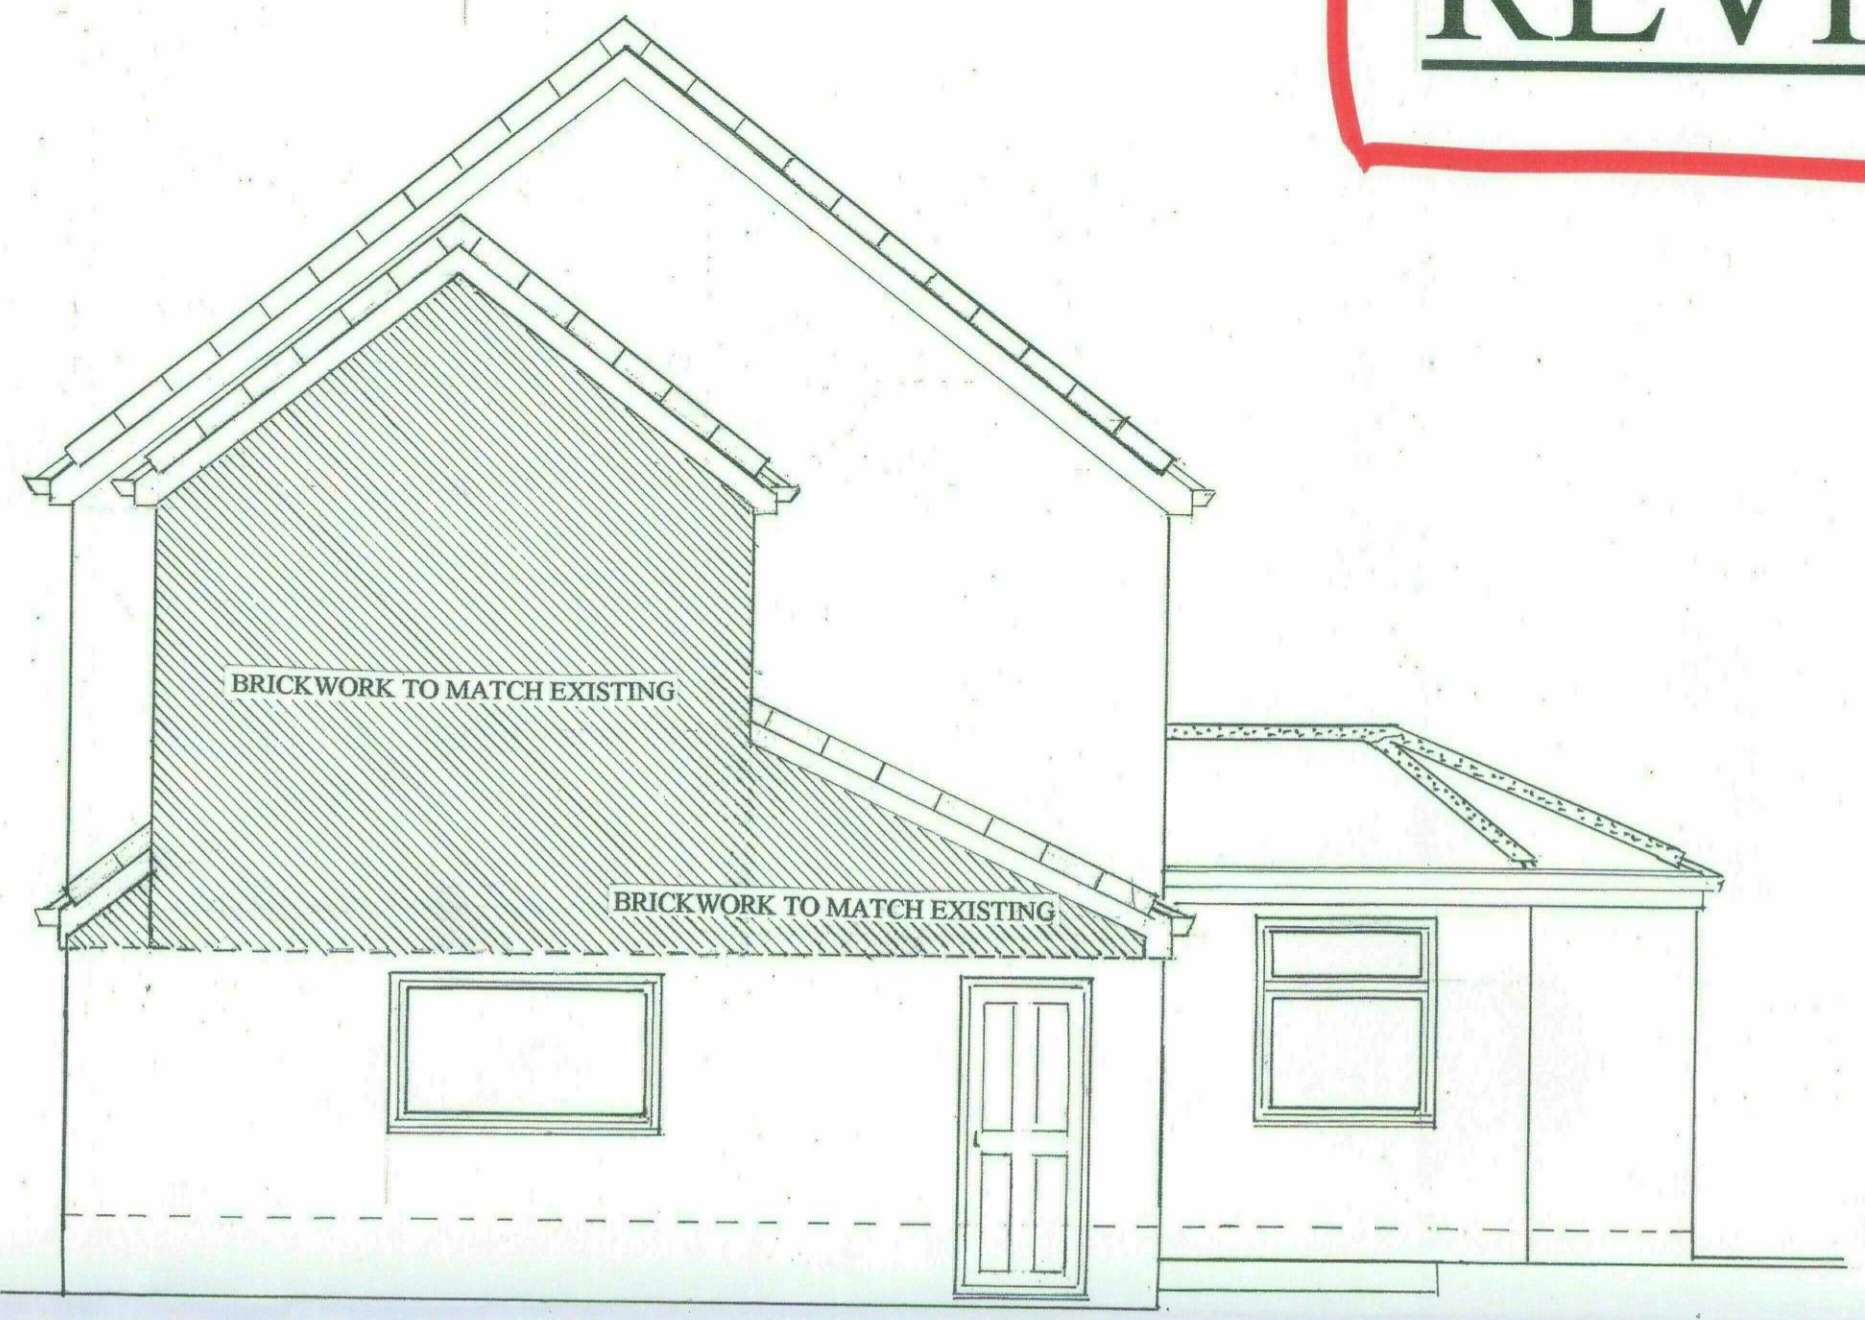


PROPOSED ROOF LAYOUT

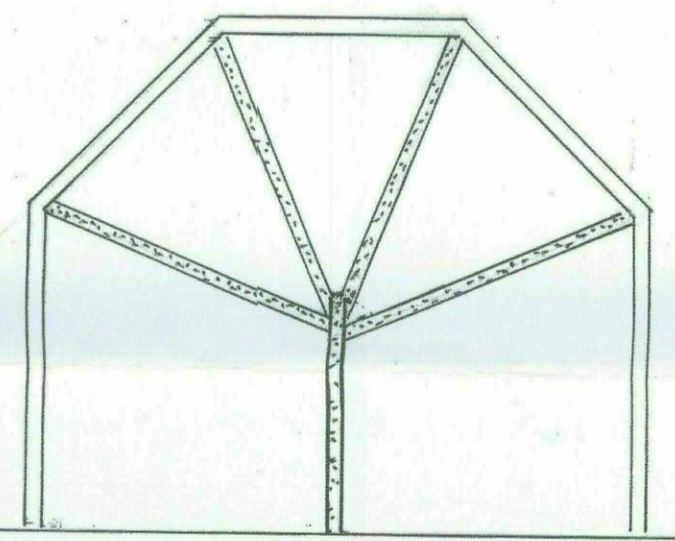

CONCRETE ROOF TILES TO MATCH EXISTING

PROPOSED SIDE ELEVATION A


SCALE 1:50

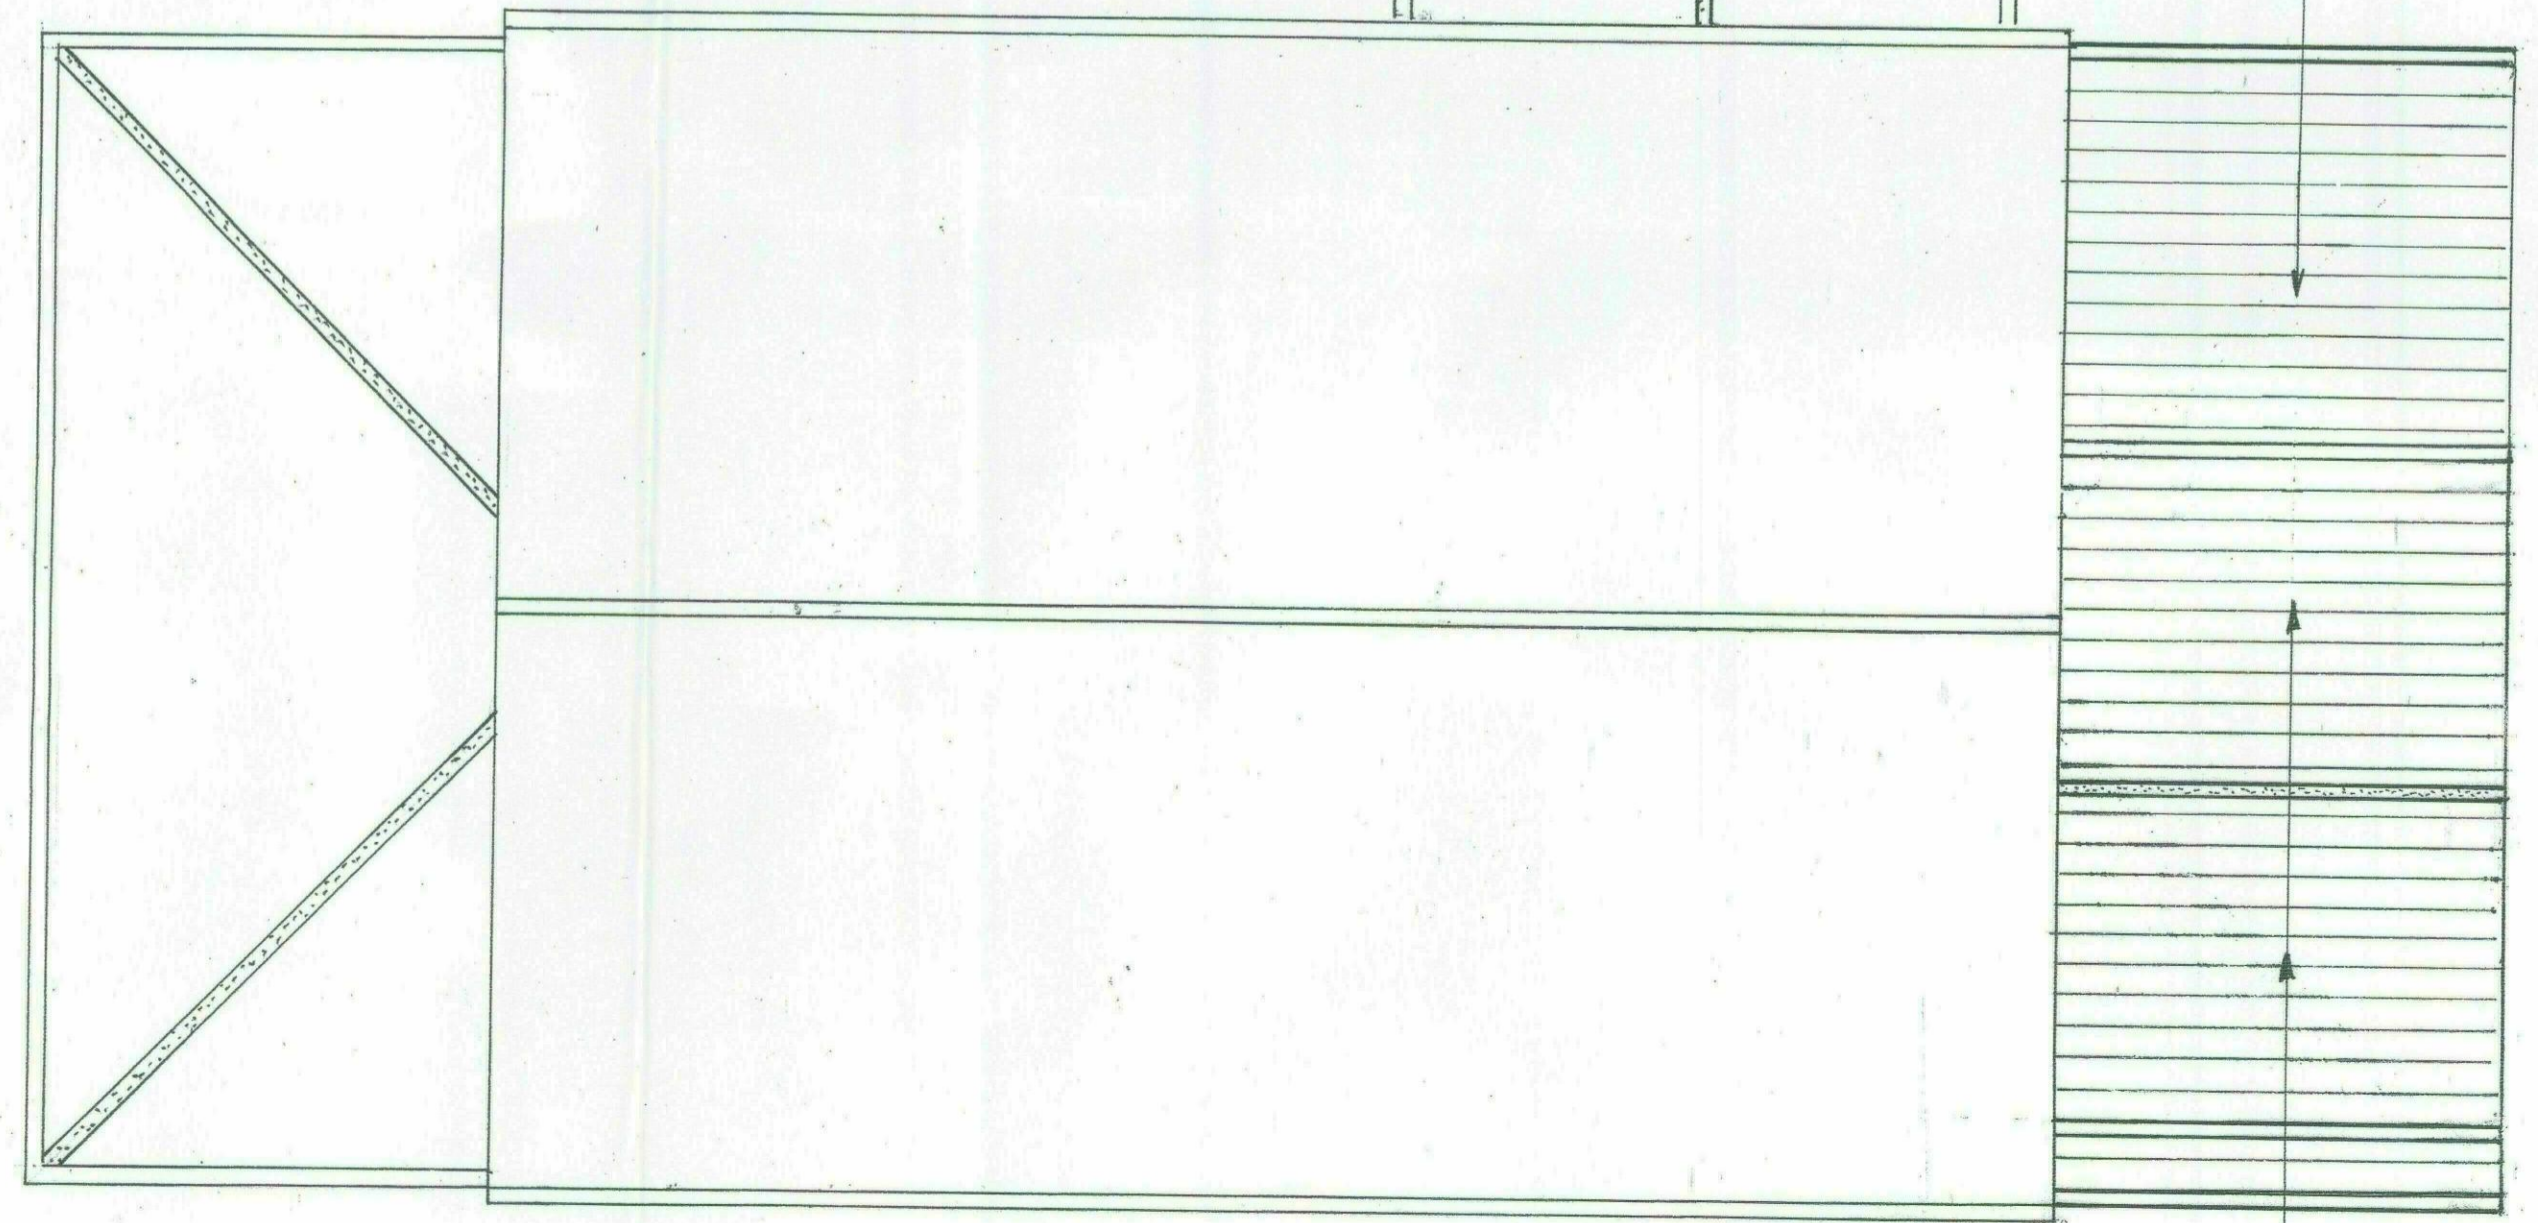

CONCRETE ROOF TILES TO MATCH EXISTING


REVISION A

SCALE 1:50

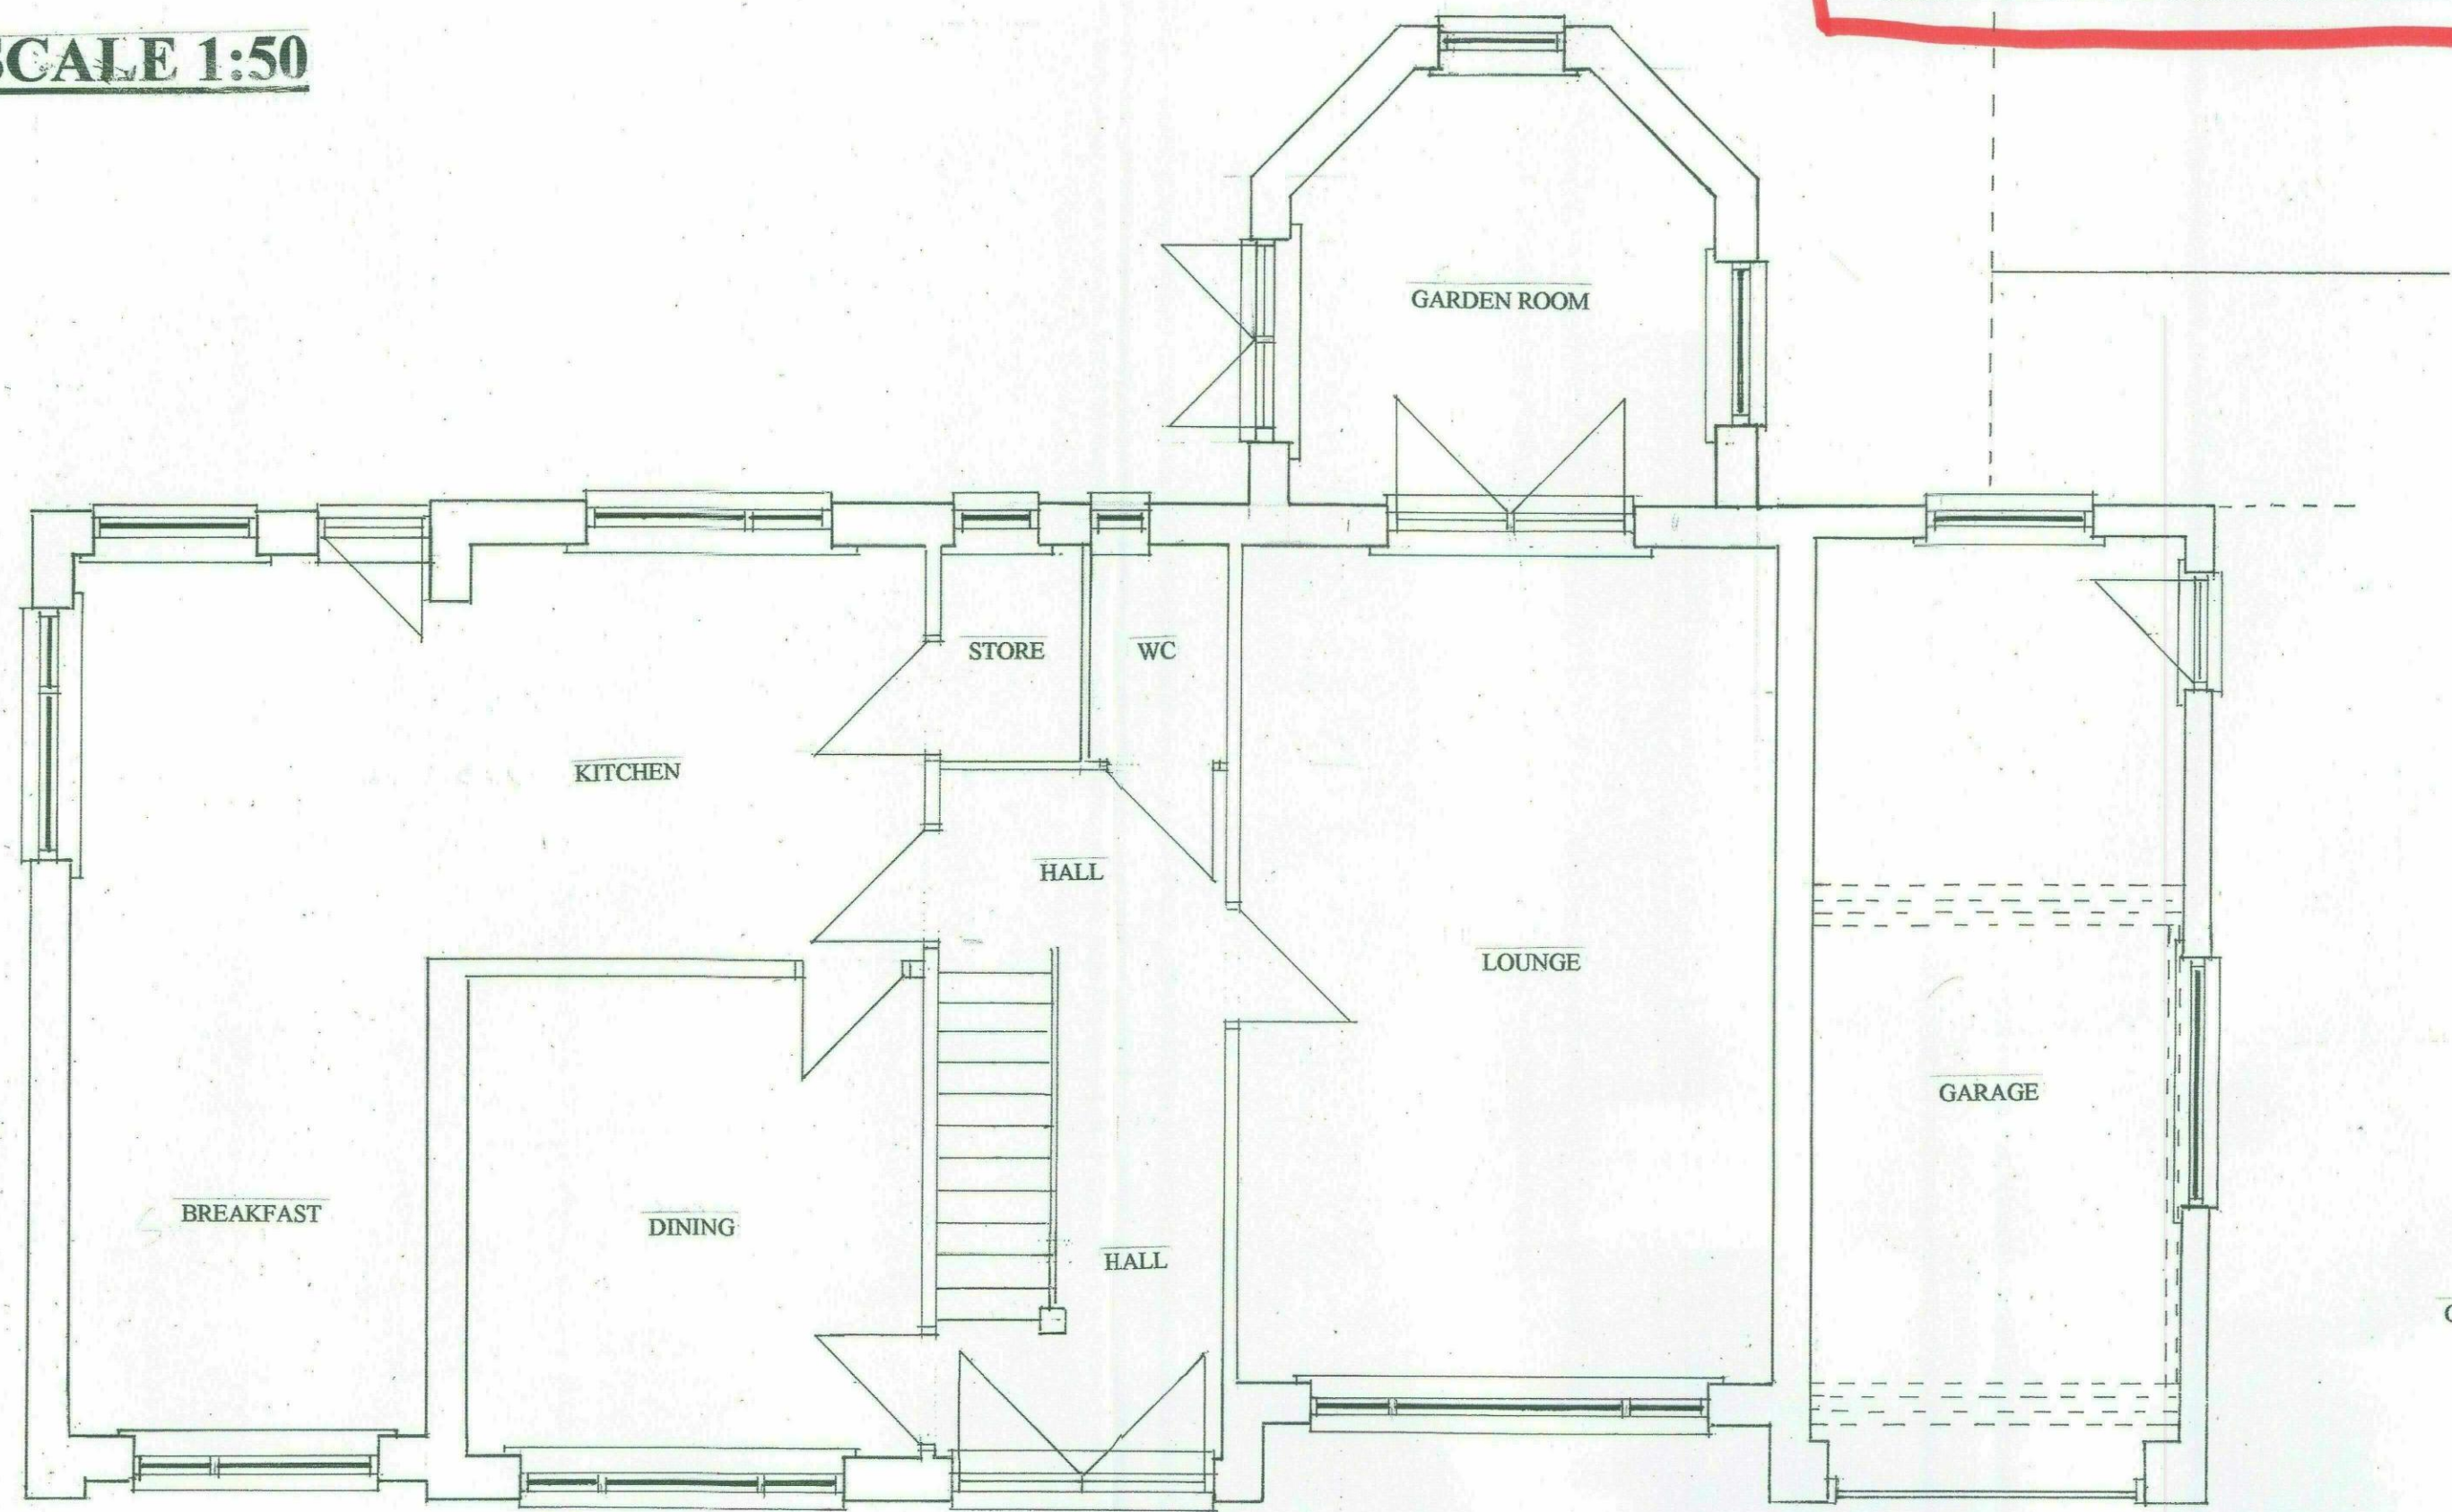


PROPOSED GROUND FLOOR LAYOUT UNAFFECTED

SCALE 1:50

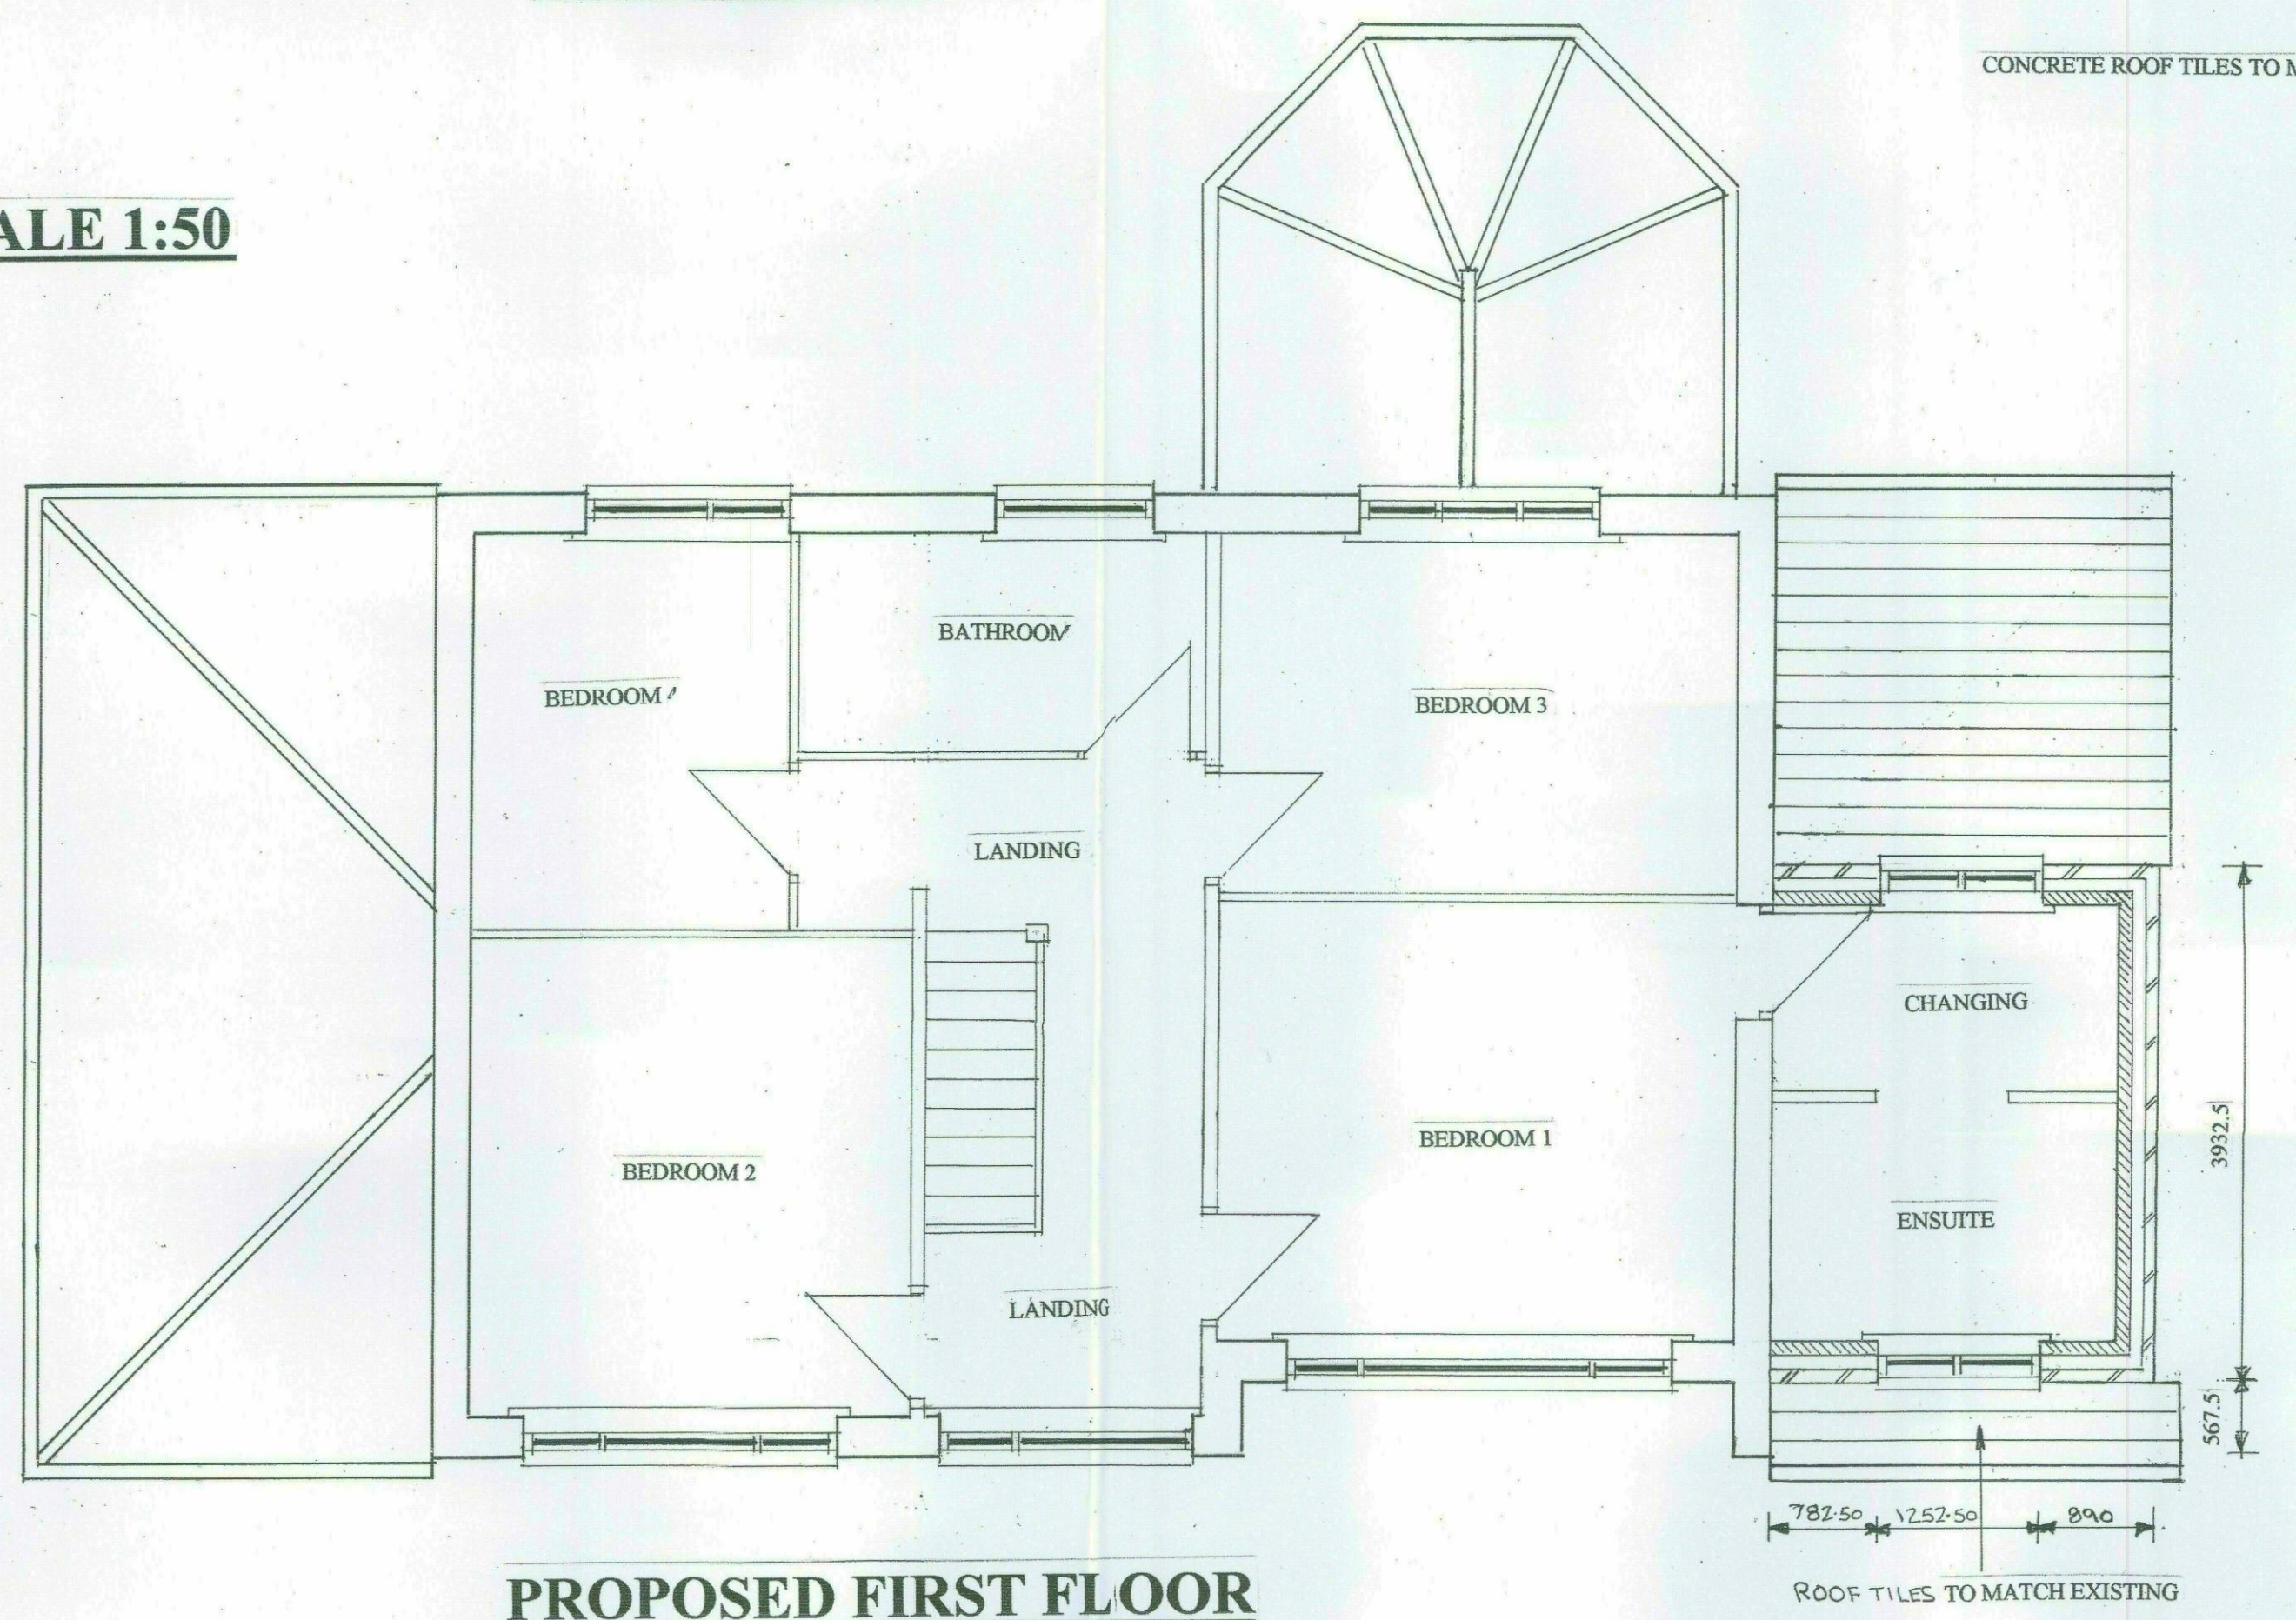


PROPOSED FIRST FLOOR LAYOUT

SCALE 1:50

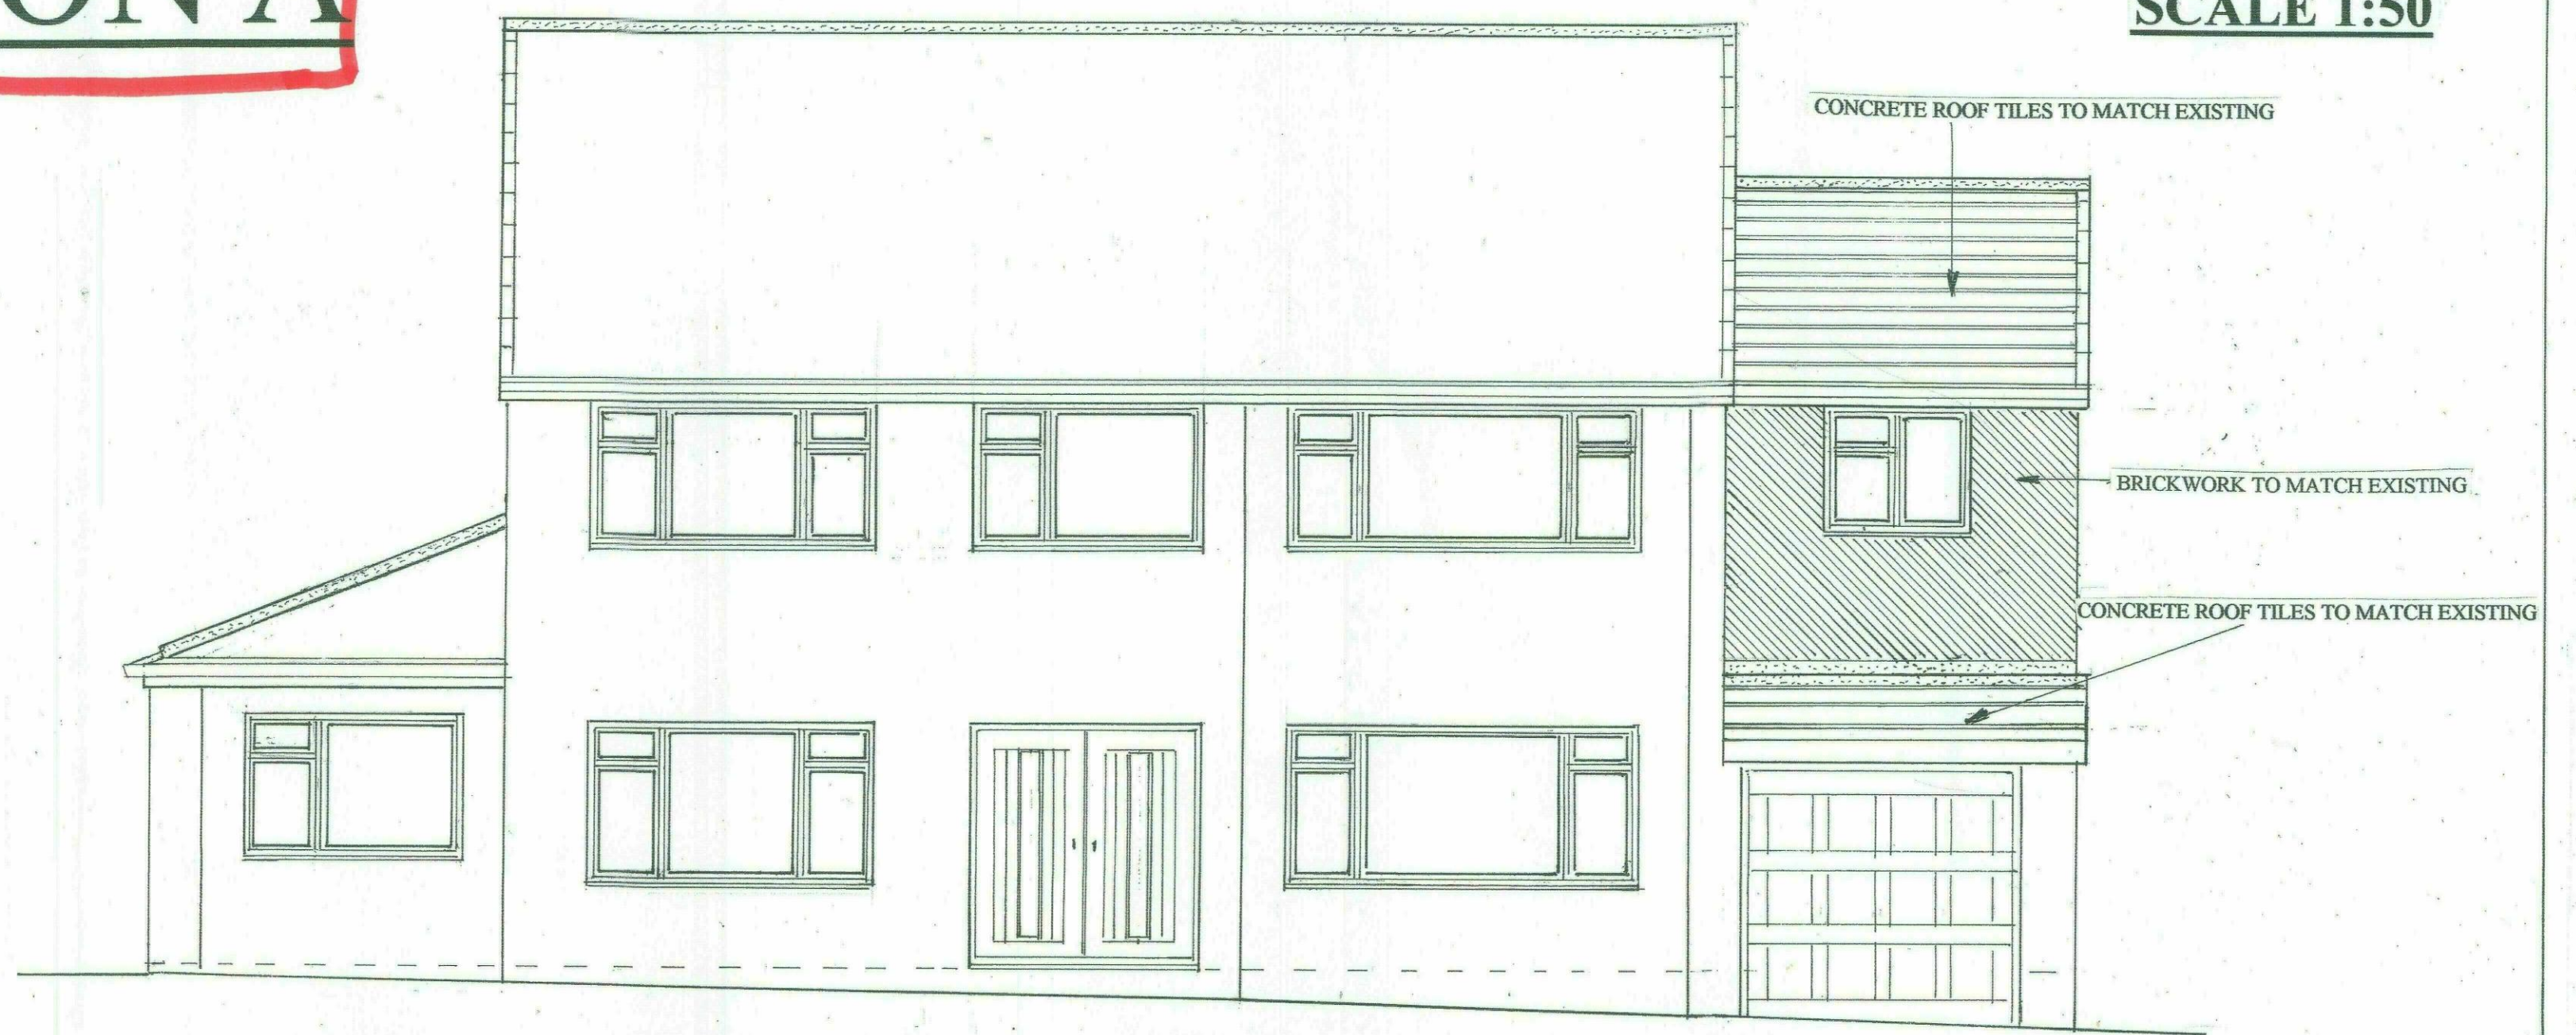

PROPOSED FRONT ELEVATION

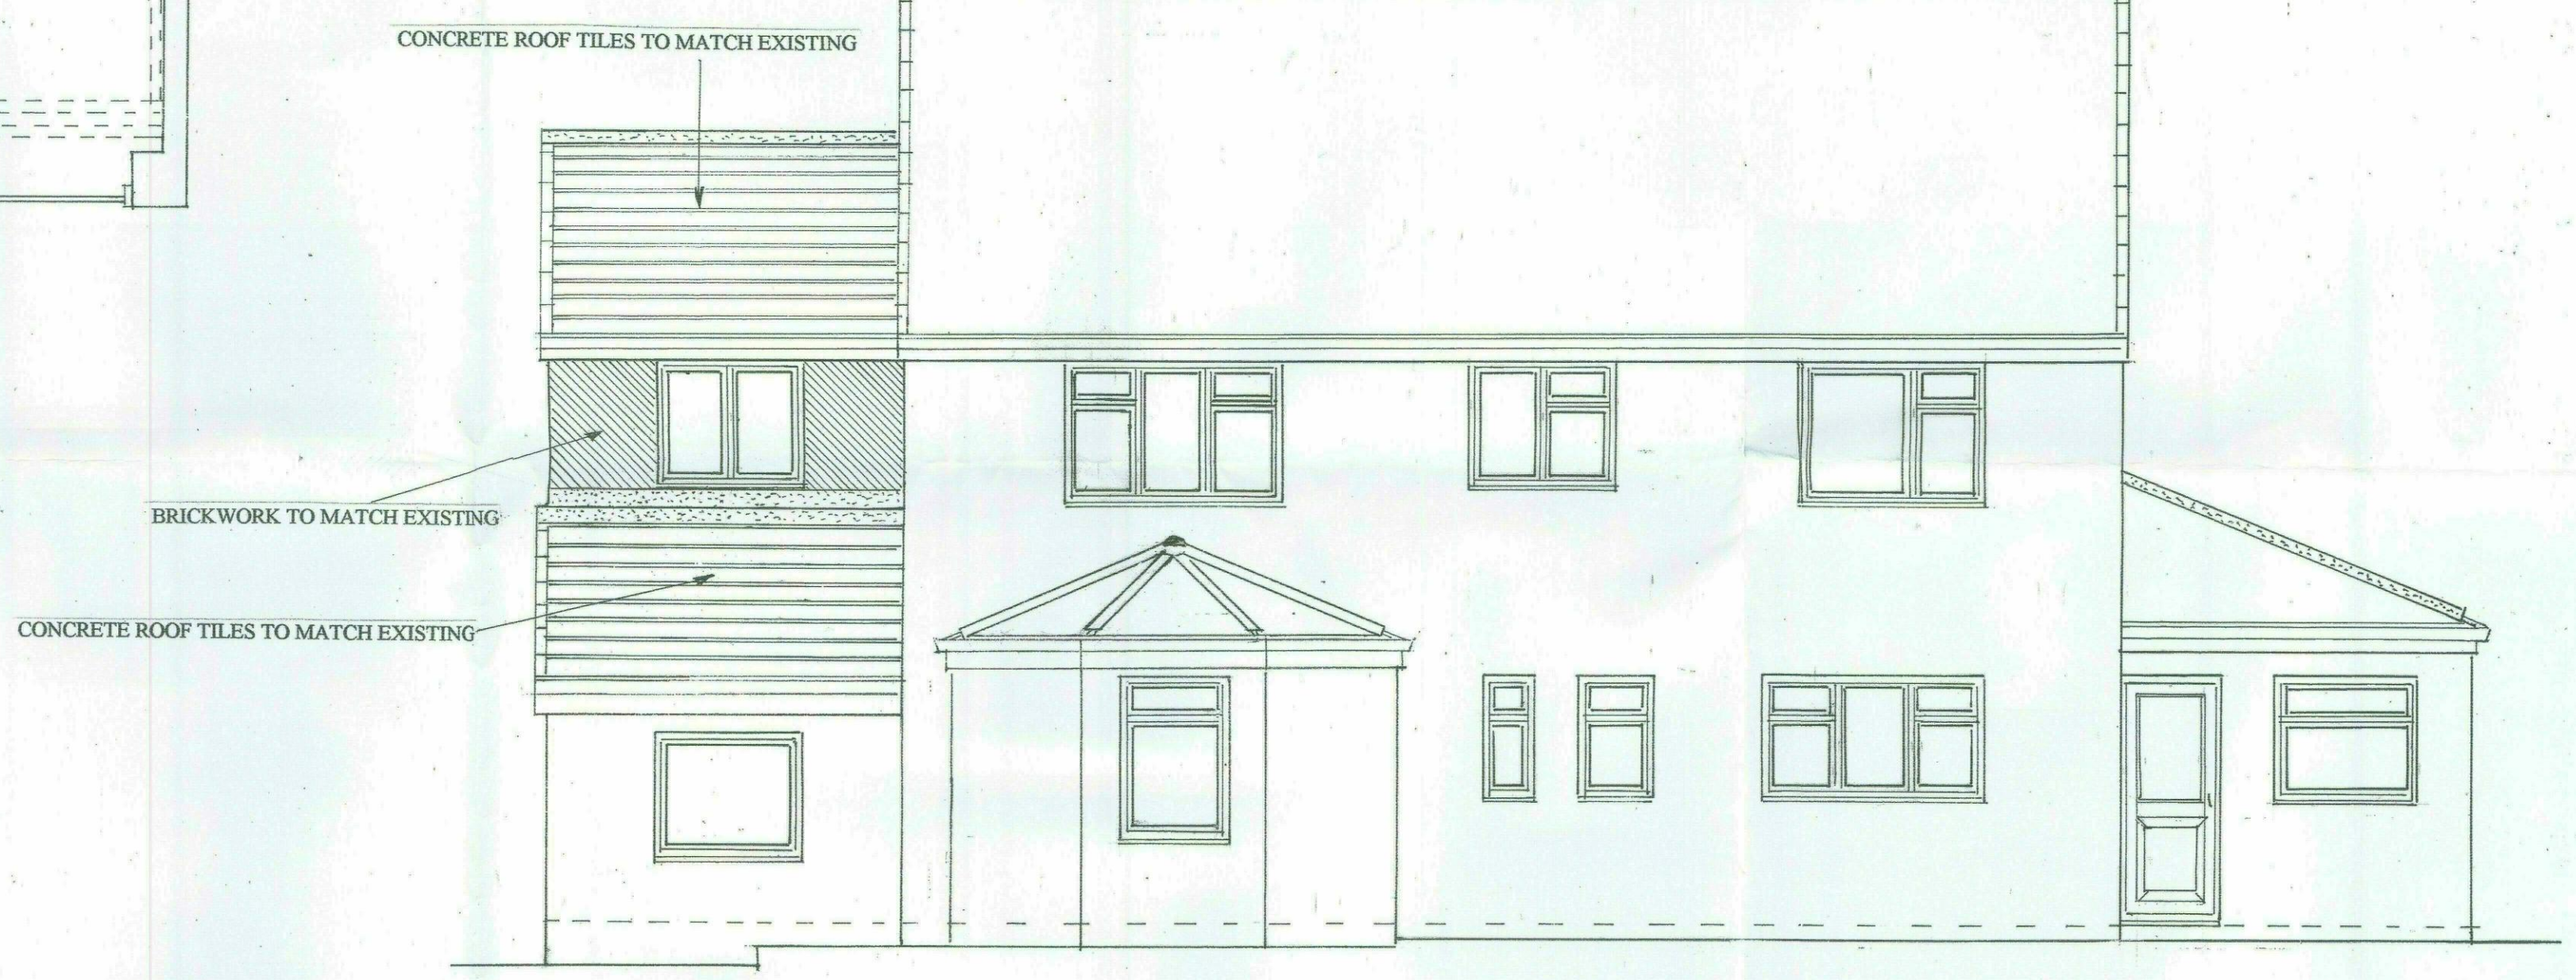

PROPOSED REAR ELEVATION

SCALE 1:50



EXISTING SIDE ELEVATION B UNAFFECTED