


**FRONT ELEVATION (E)** METRES SCALE 1:100

**SIDE ELEVATION (N)** SCALE 1:100


**REAR ELEVATION (E)** METRES SCALE 1:100

**SIDE ELEVATION 1 (S)** SCALE 1:100

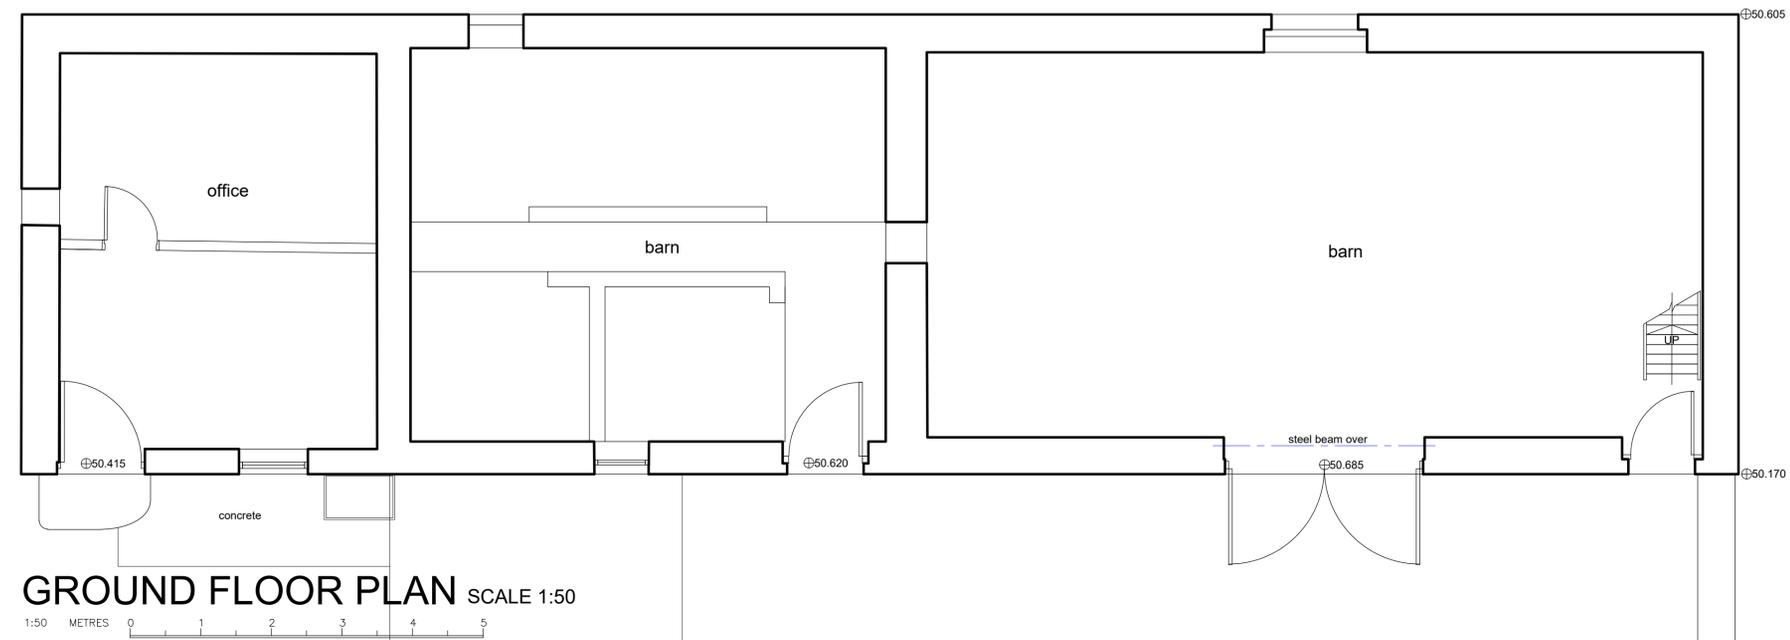

**GROUND FLOOR PLAN** SCALE 1:50


1:50 METRES

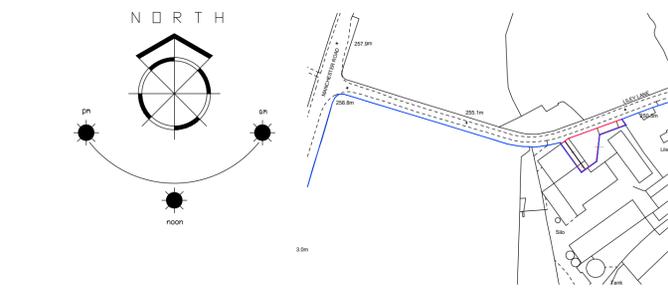

**LOCATION PLAN** SCALE 1:1250




**BLOCK PLAN** SCALE 1:500

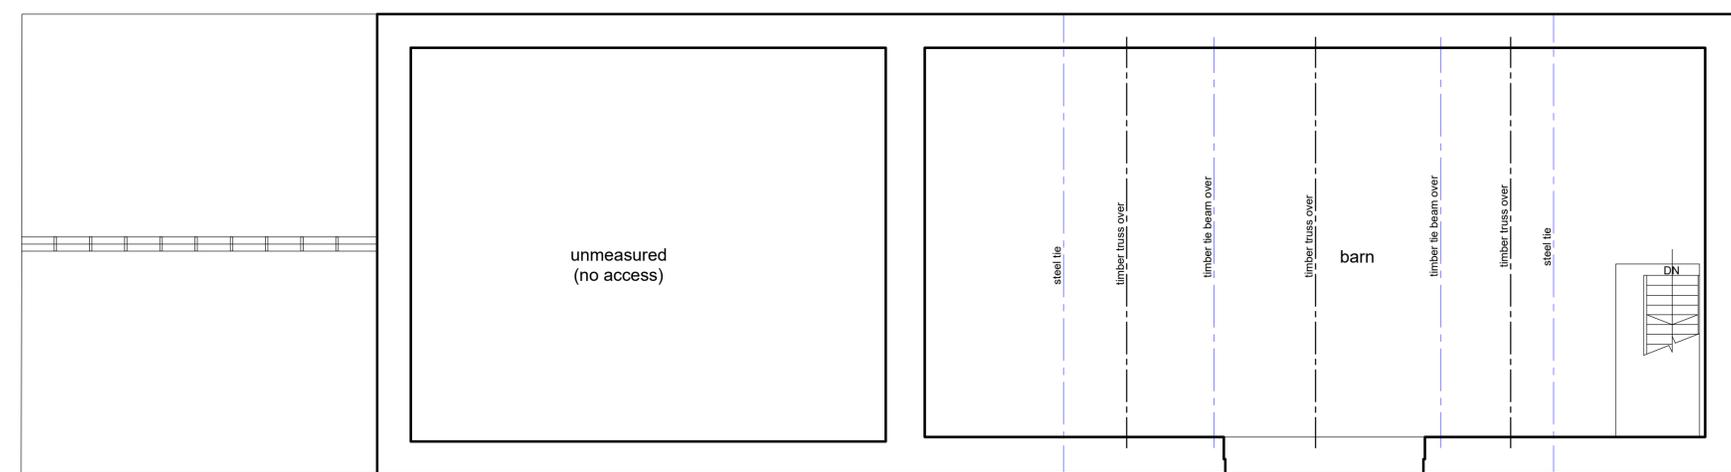

**FIRST FLOOR PLAN** SCALE 1:50

1:50 METRES

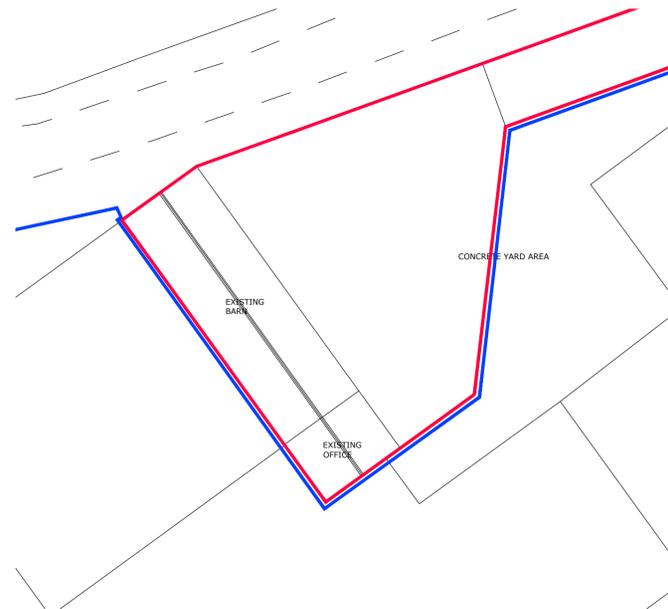

**SITE PLAN** SCALE 1:250

1. THIS DRAWING AND THE COPYRIGHTS AND PATENTS THEREIN ARE THE PROPERTY OF NYP ARCHITECTURAL LTD REGISTERED IN ENGLAND AND WALES No. PENDING AND MAY BE USED OR REPRODUCED ONLY UNDER CONTRACT.  
 2. CONTRACTORS AND SUB-CONTRACTORS MUST CHECK AND AGREE ALL DIMENSIONS BEFORE PREPARING SHOP DRAWINGS OR COMMENCING WORK ON SITE.  
 3. CONTRACTORS ARE RESPONSIBLE FOR INFORMING THE DESIGNER OF ANY DISCREPANCY DISCOVERED ON THIS DRAWING OR BETWEEN THIS DRAWING AND ANY OTHER RELATED DOCUMENT ISSUED UNDER THE STANDARD FORM OF CONTRACT IN RESPECT OF THE WORK.  
 4. WRITTEN DIMENSIONS ONLY ARE TO BE USED FROM THIS DRAWING. IF IN ANY DOUBT ASK FOR CLARIFICATION.

Revisions.		
Date	Suffix	Description

Notes.



BBIC, INNOVATION WAY, BARNSELEY, S75 1JL.  
 Tel: 01226 200989. E: scott@nypas.co.uk

Project.  
**LILEY FARM**  
**LILEY LANE**  
**MILLHOUSE GREEN**  
**S36-9NG**

Drawing Title.  
**BARN CONVERSION**  
**PLAN & ELEVATIONS**  
**& SITE PLANS**  
**AS PROPOSED**

Client.  
 .  
 Date.  
**JULY 2025**

Scale.  
**AS INDICATED**

Ref.	Dwg. No.	Rev.
2025/72	01	.