




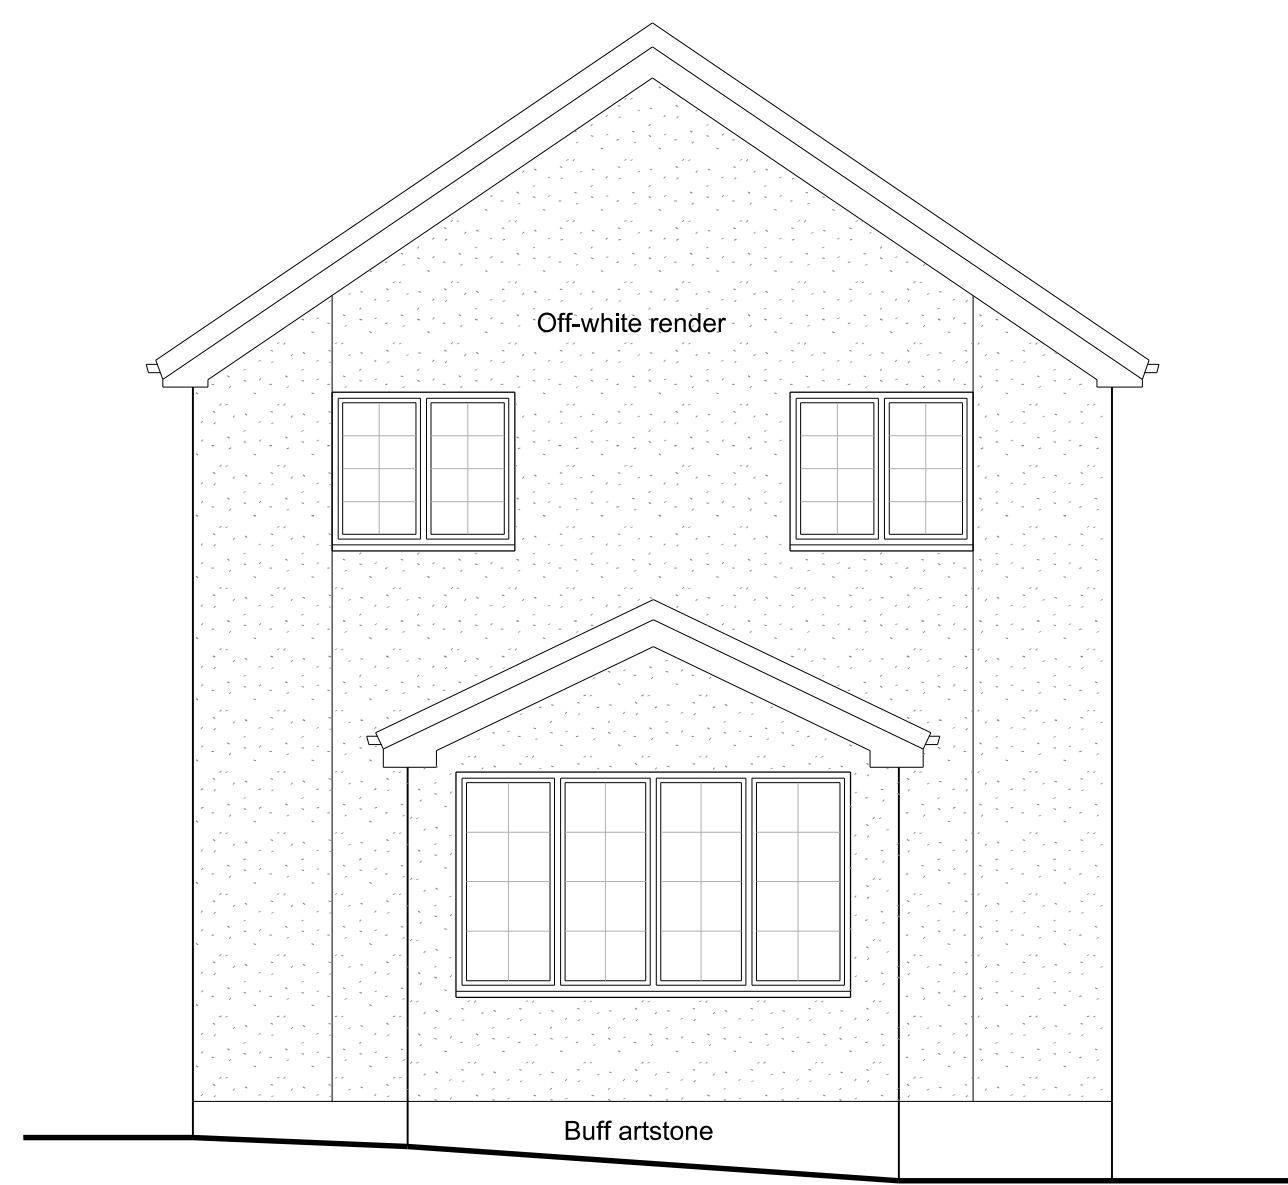

FRONT ELEVATION (North) 1:50

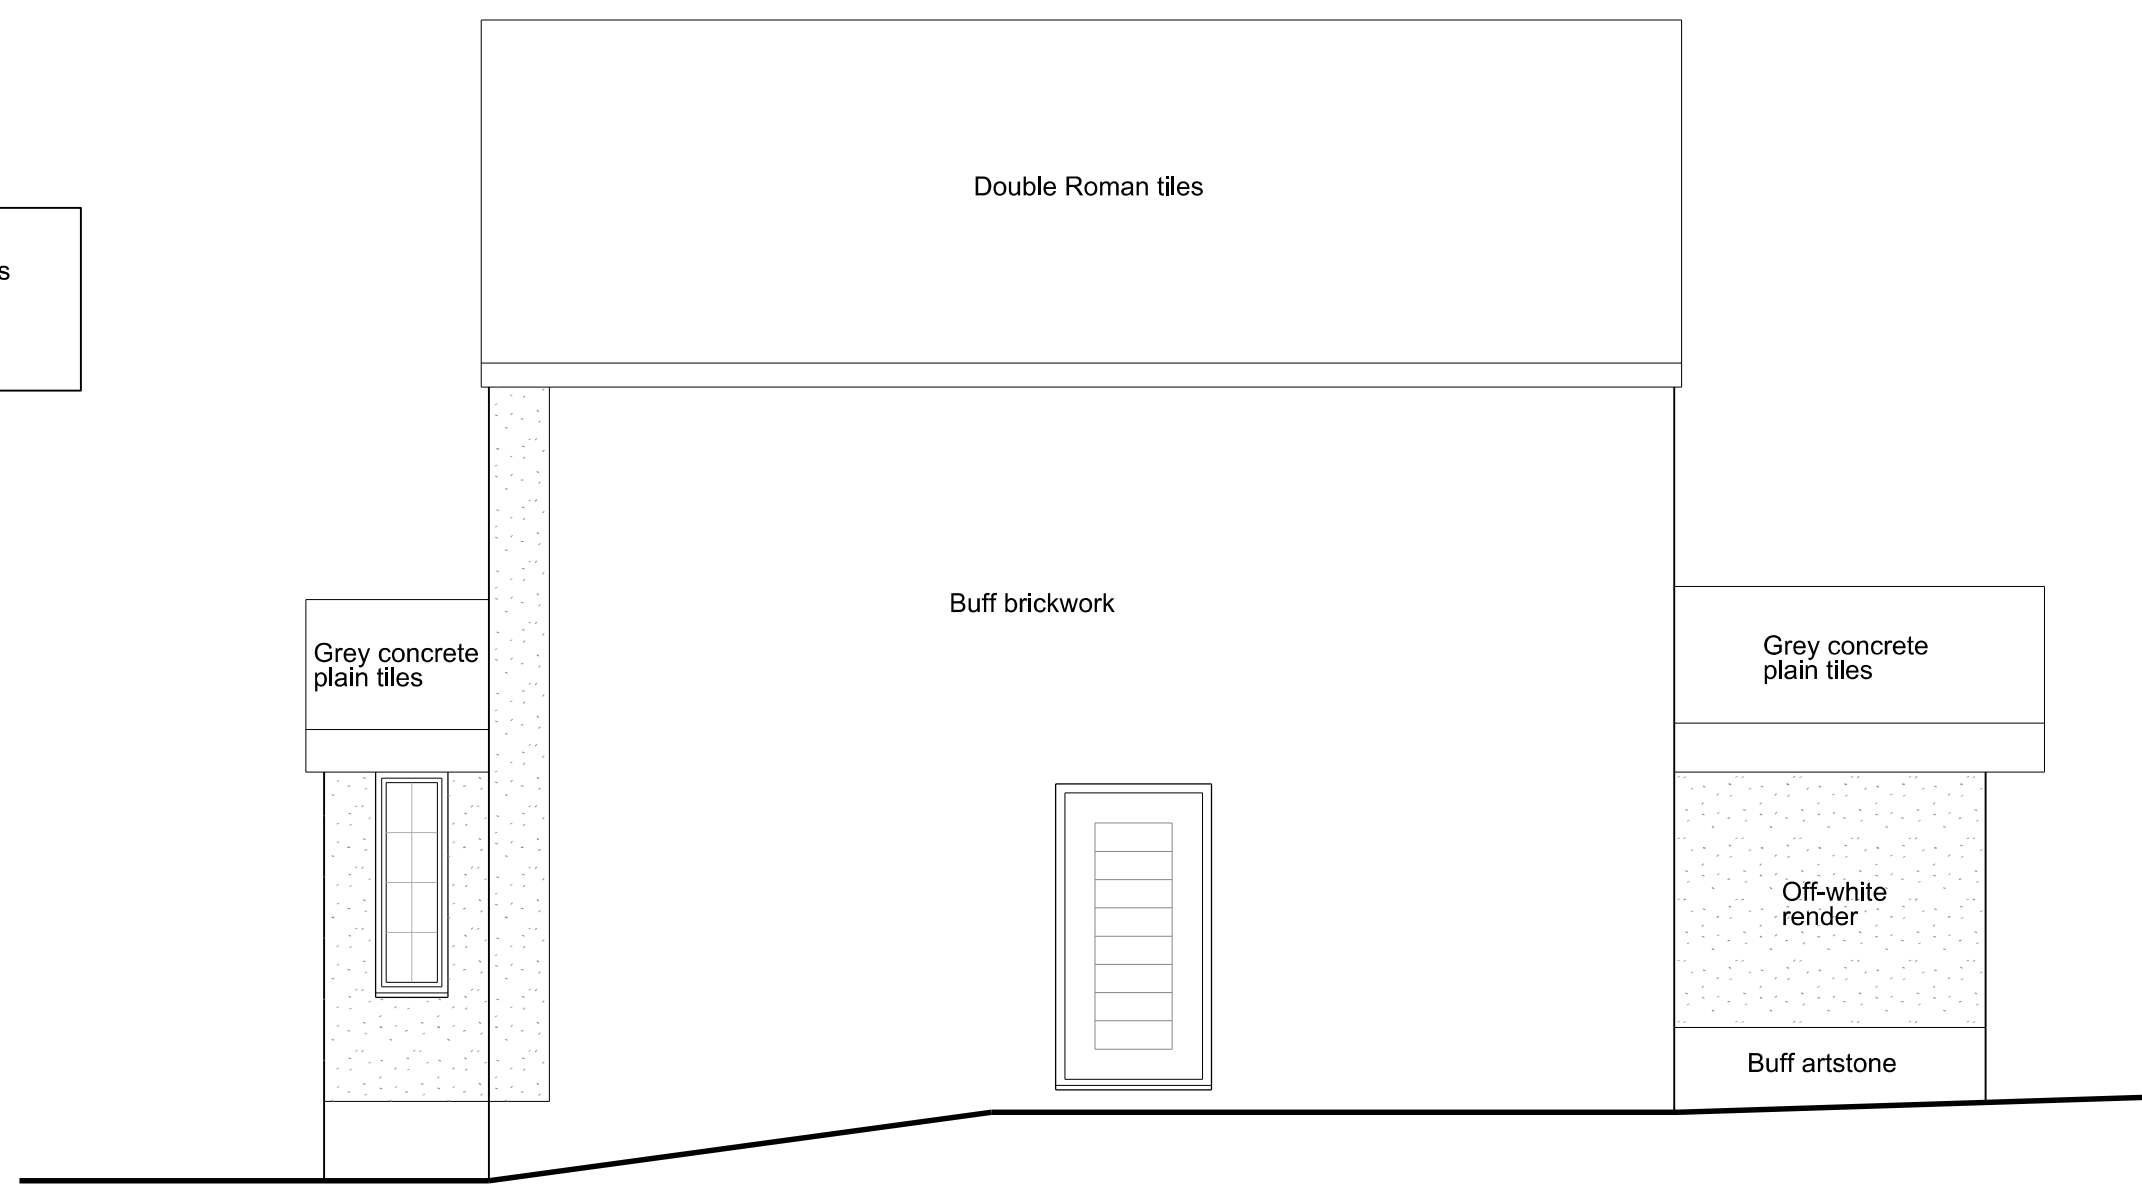


SIDE ELEVATION (West) 1:50

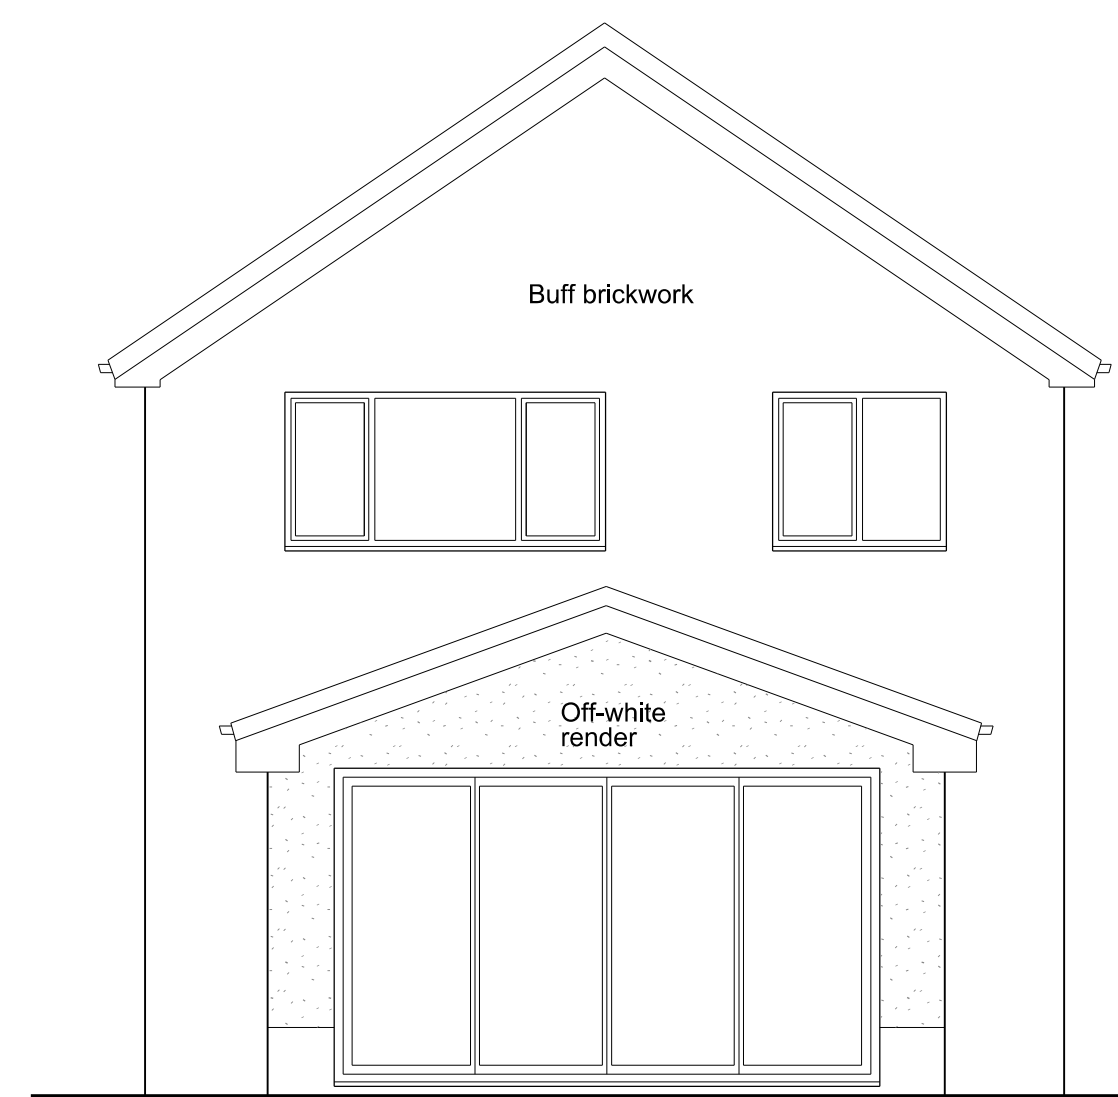


REAR ELEVATION (South) 1:50




SIDE ELEVATION (East) 1:50

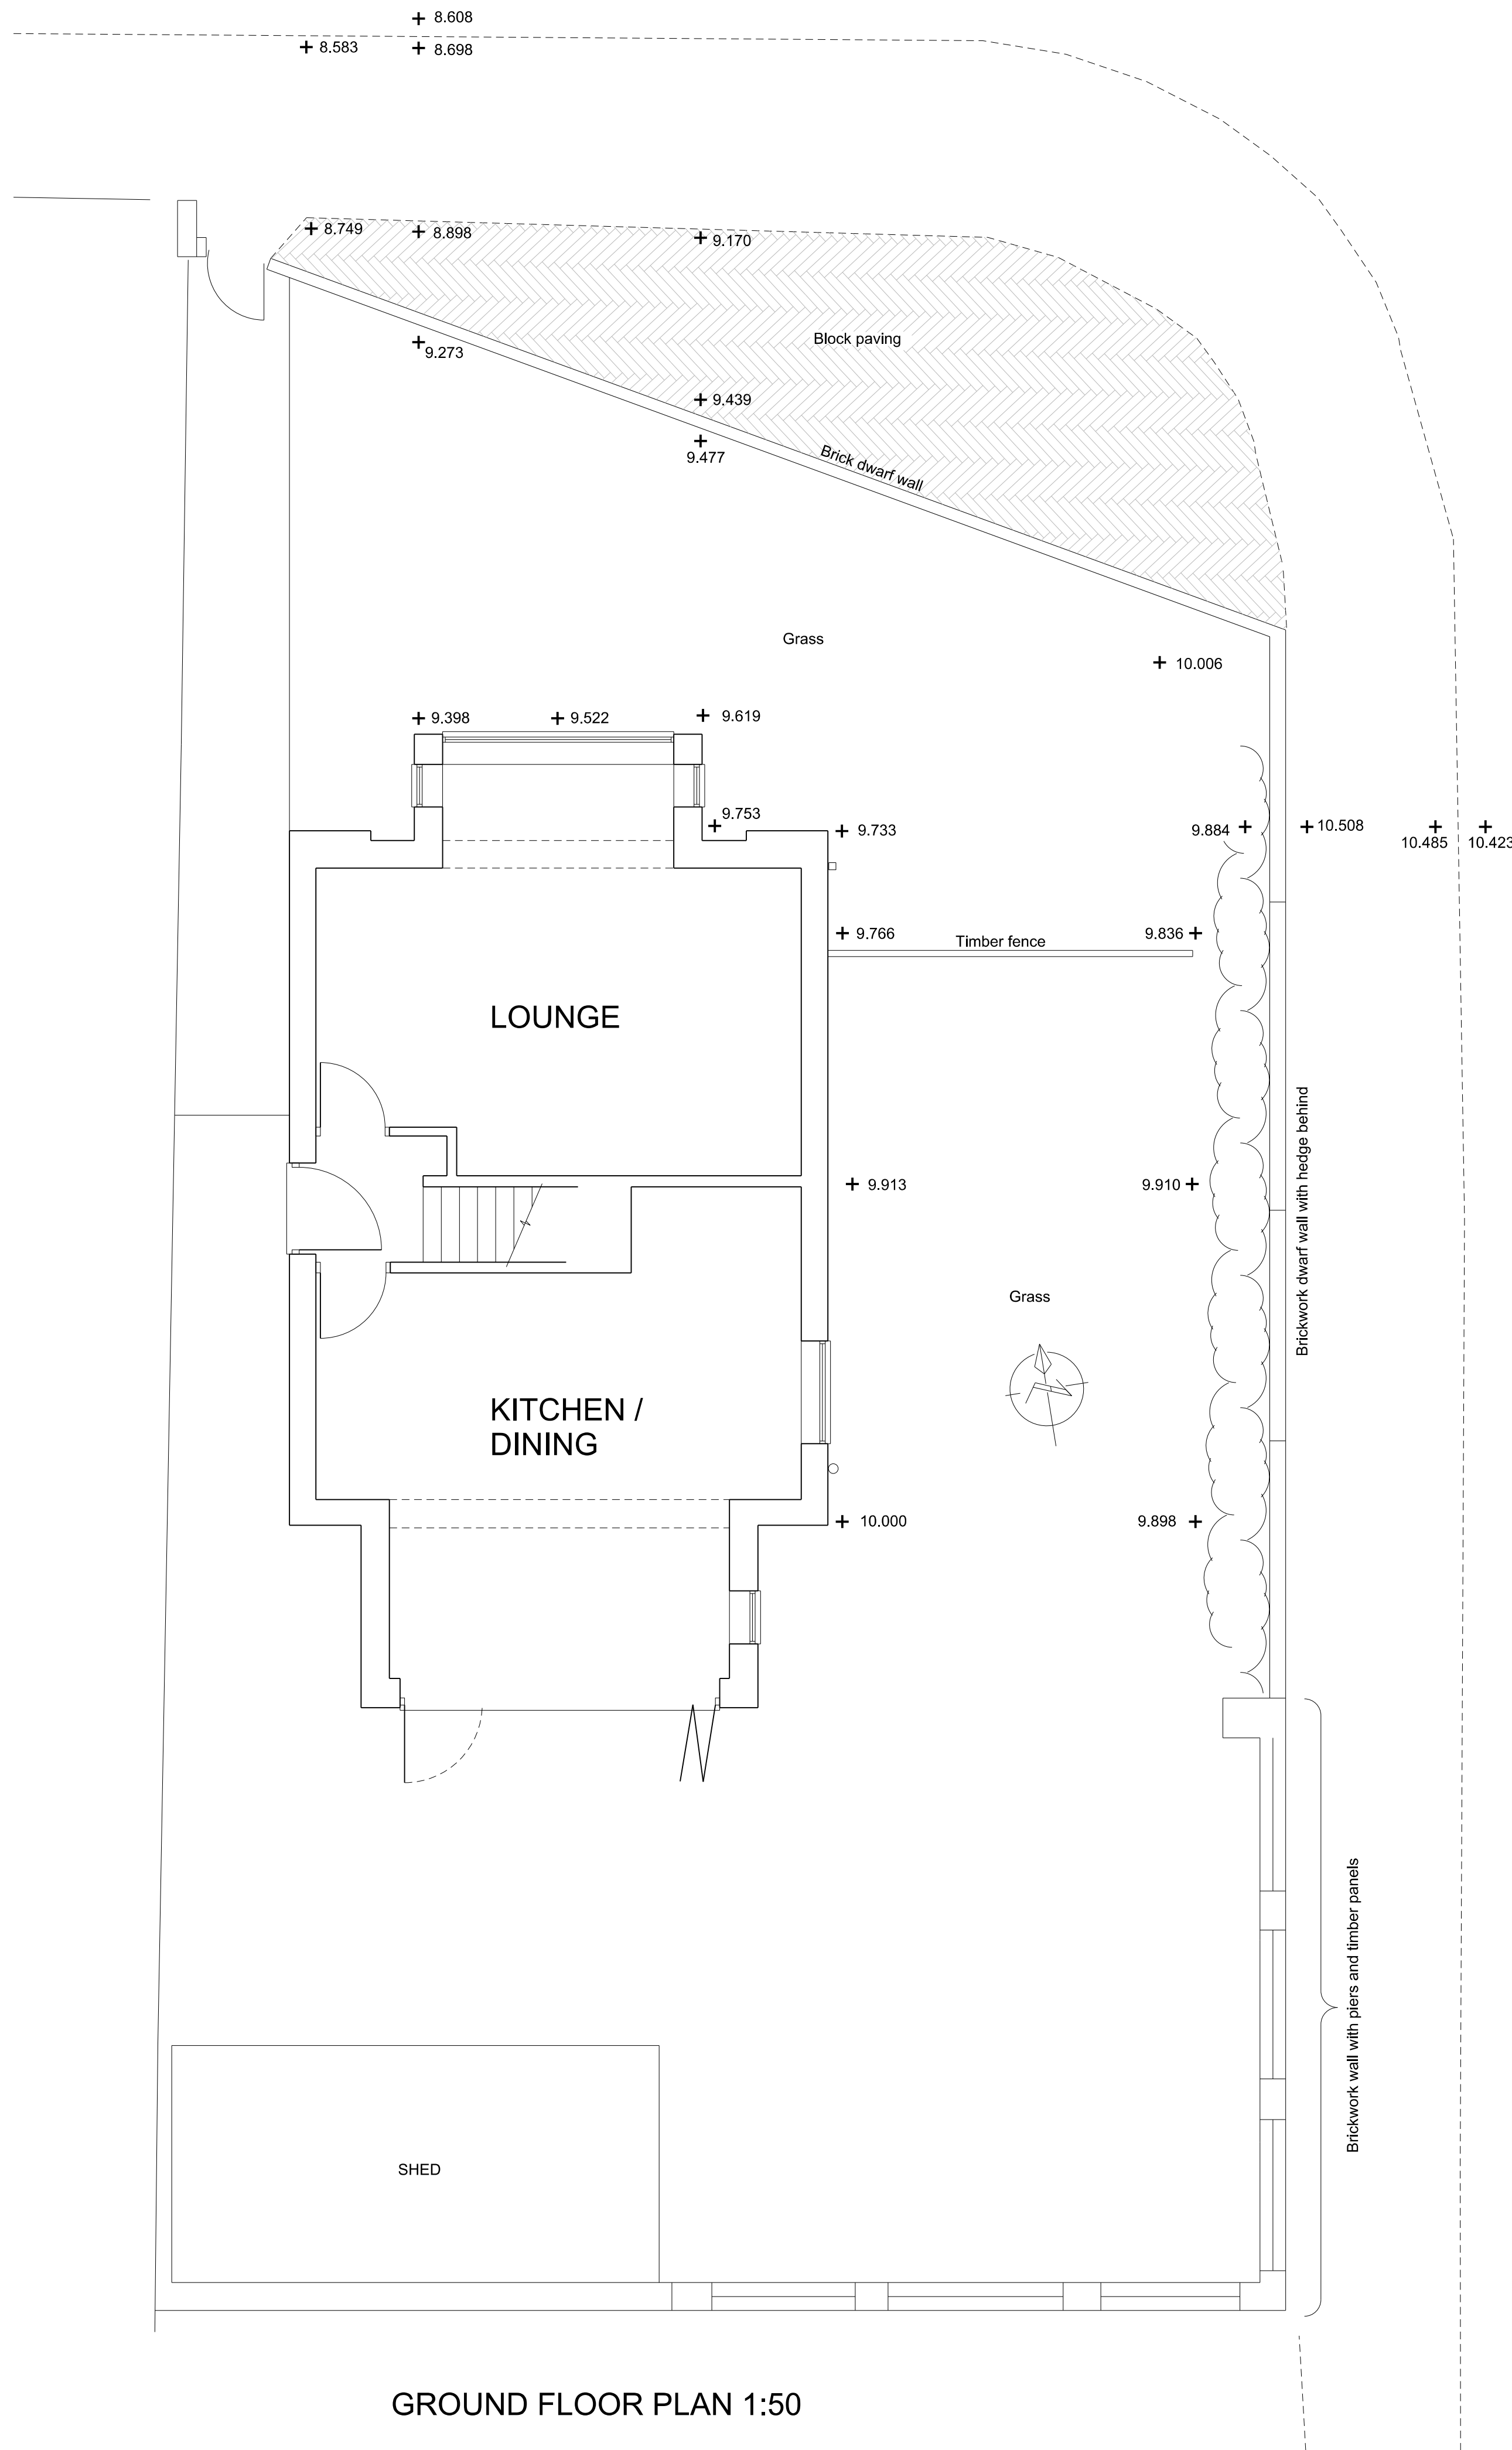

GROUND FLOOR PLAN 1:50

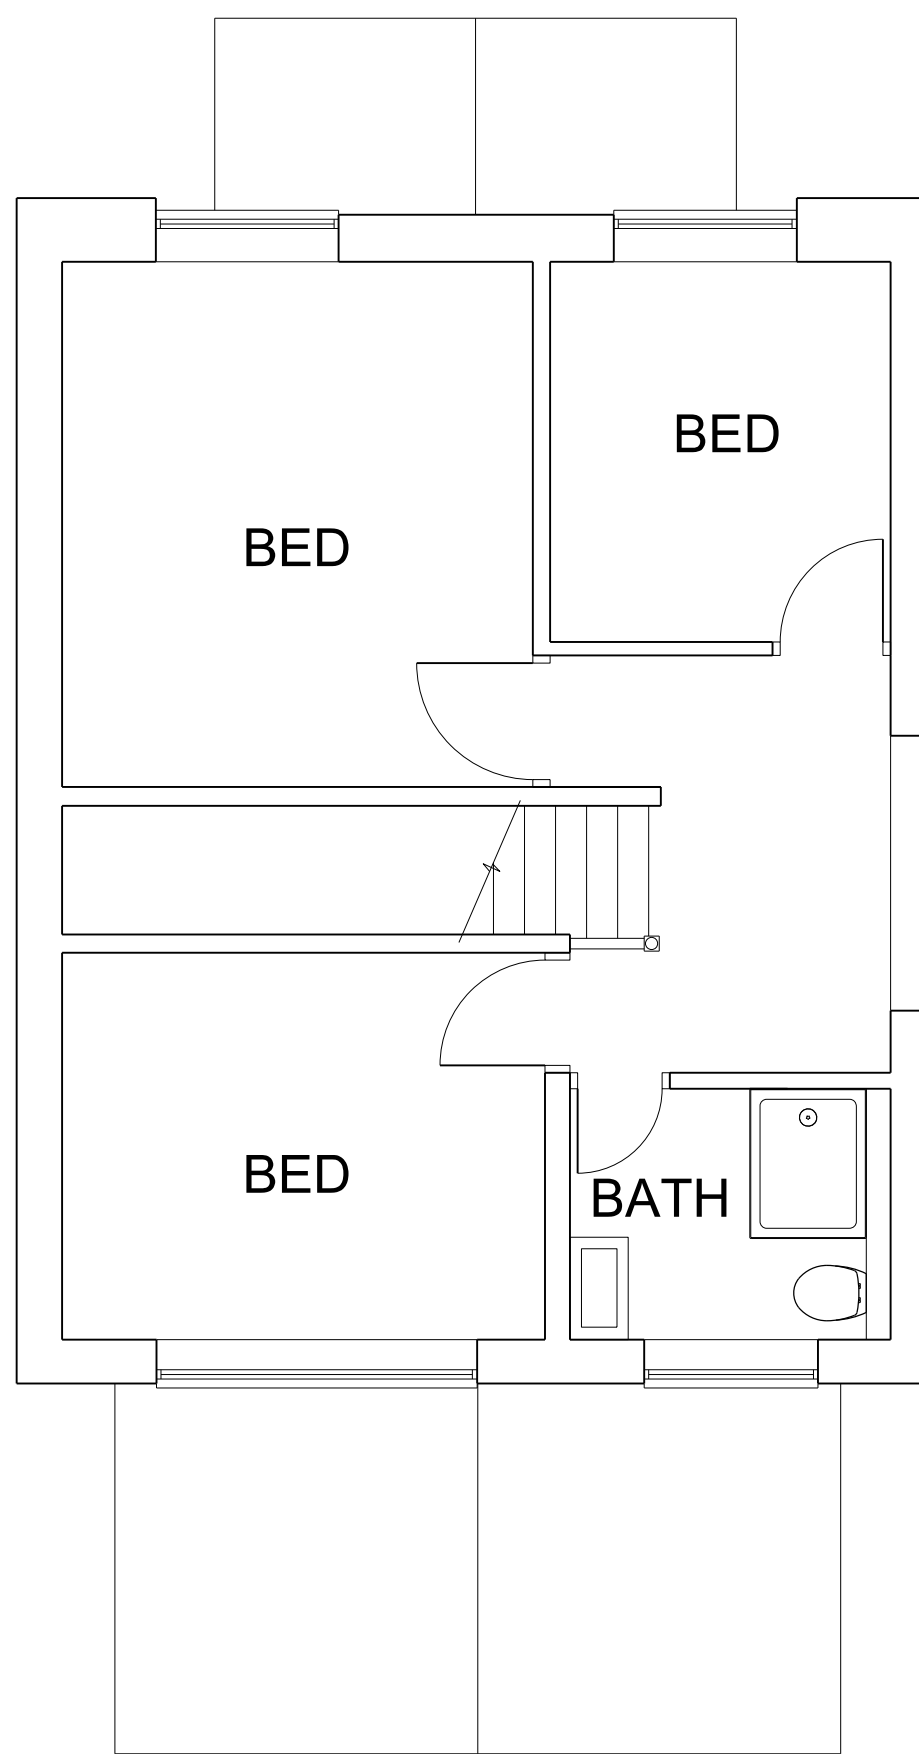

FIRST FLOOR PLAN 1:50

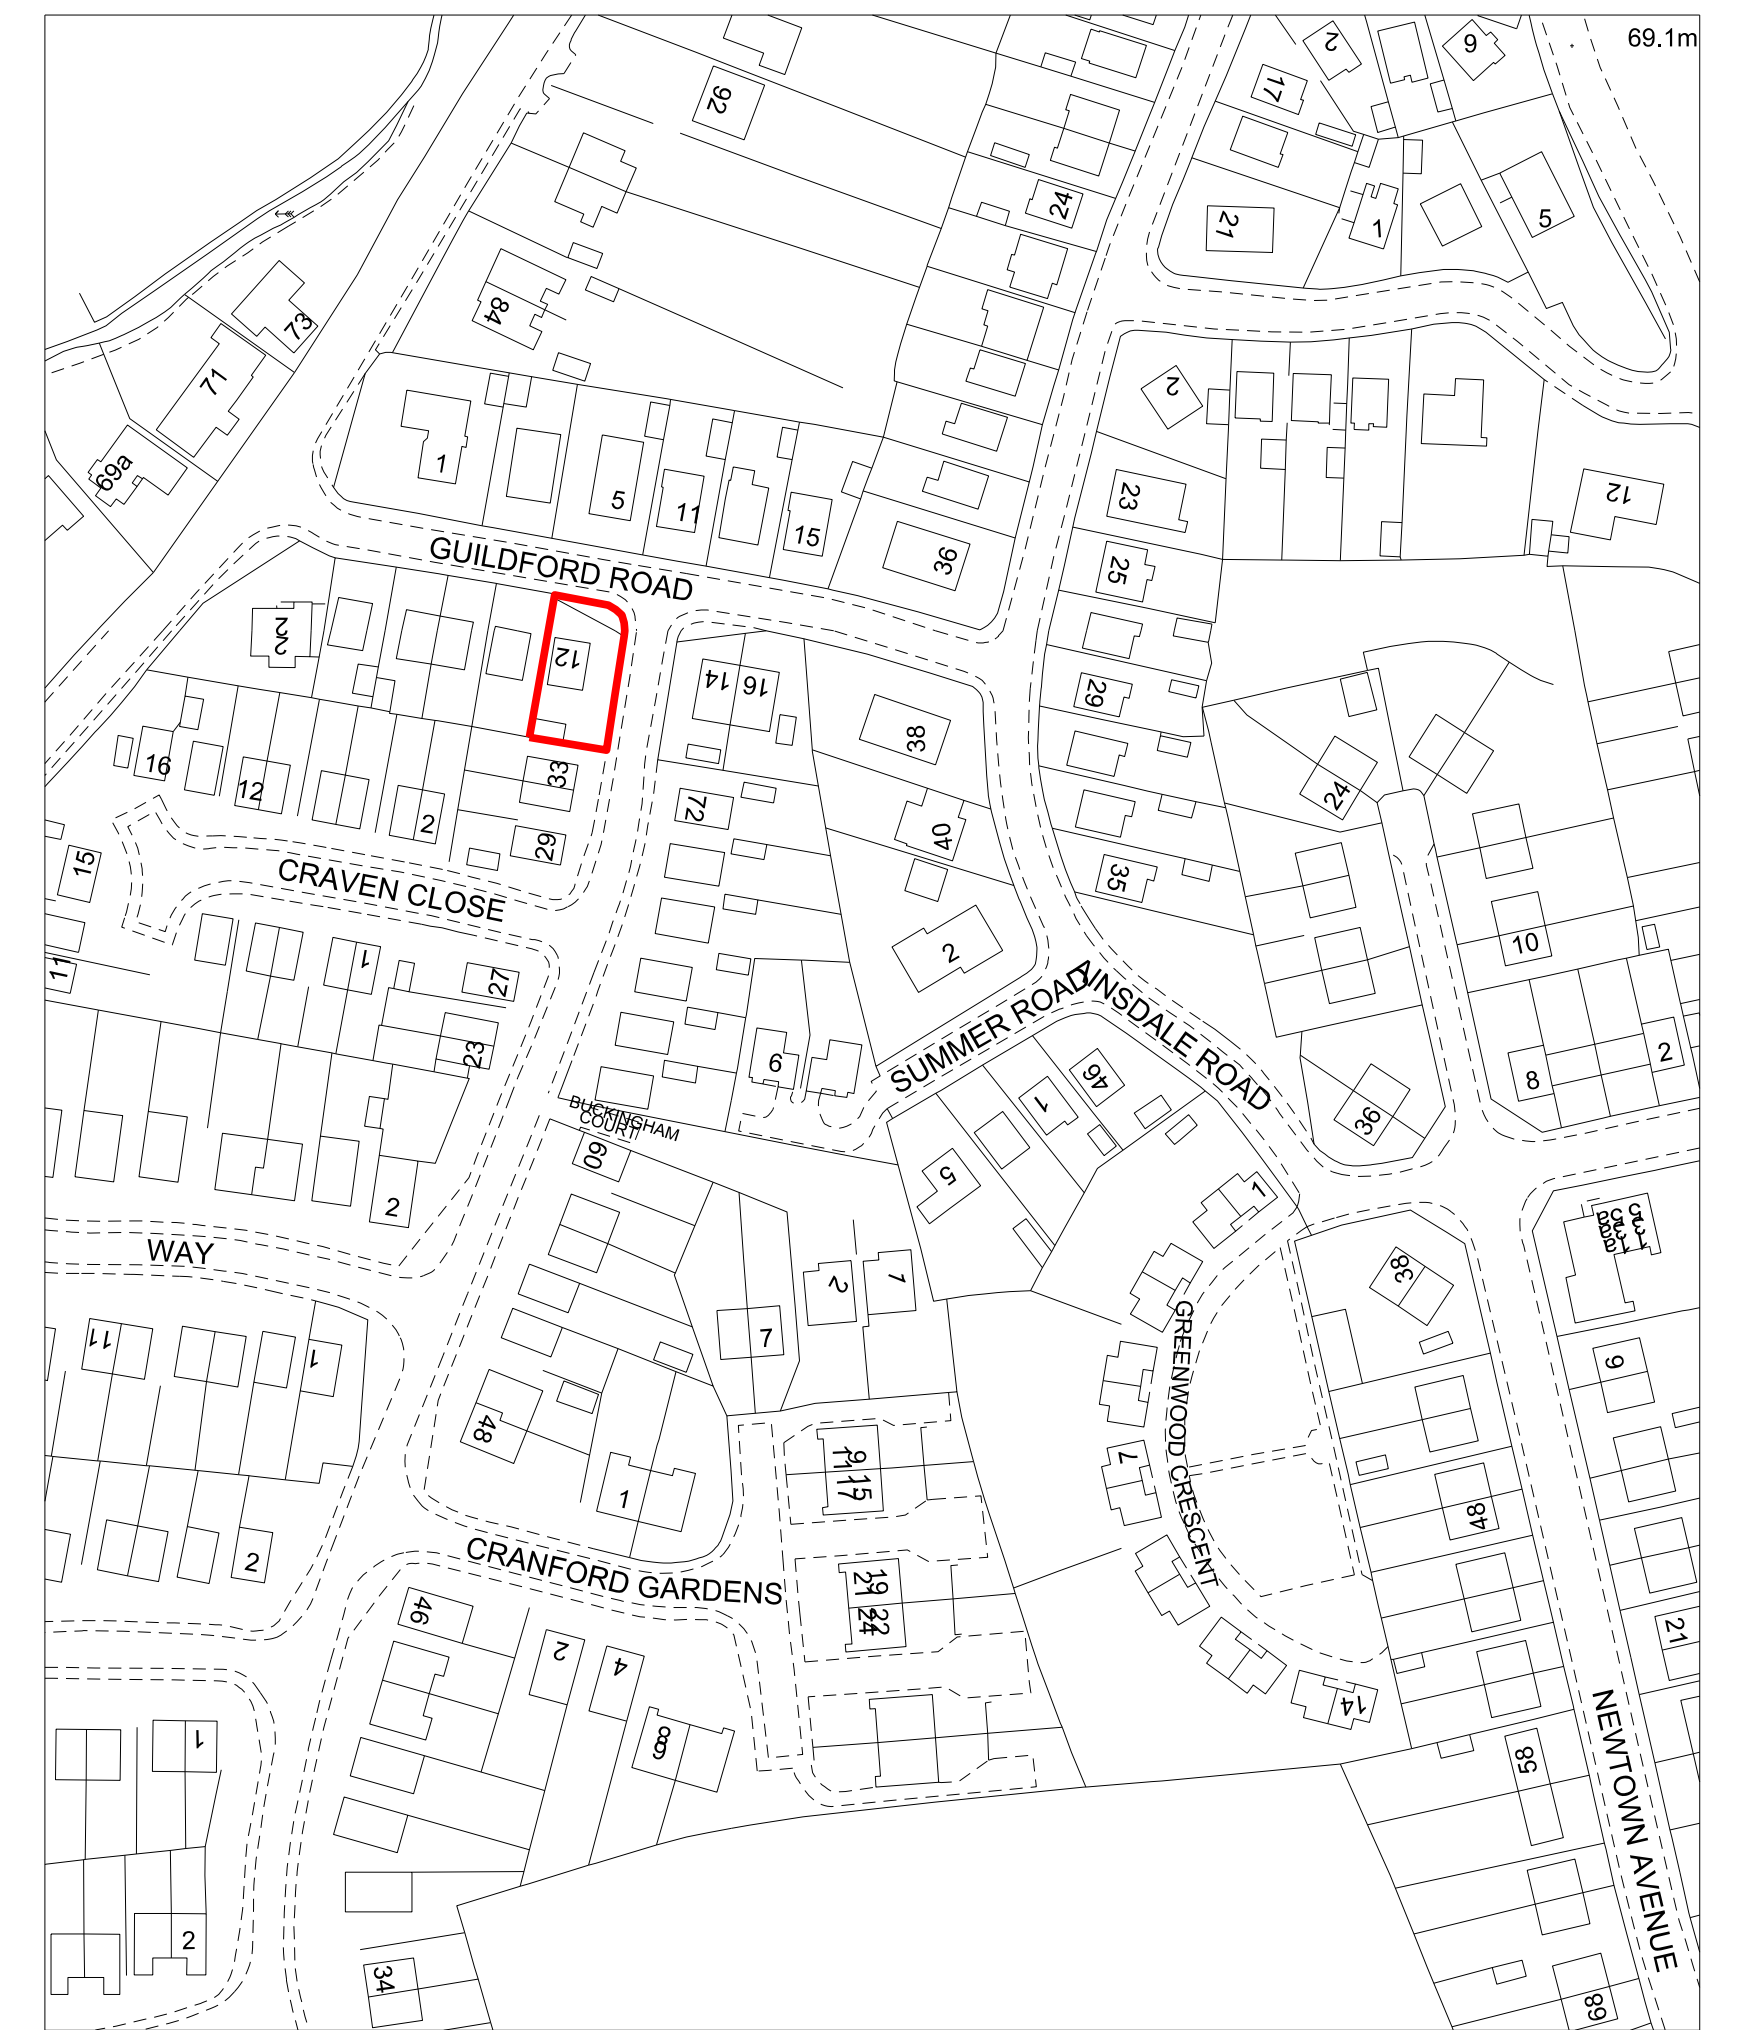

LOCATION PLAN 1:1250

12 Guildford Road,
Royston,
Barnsley,
S71 4HU

Client: Mr J Westwood

Project :Proposed two storey extension
to side

Title : Existing plans and elevations

S71 4HU - 1

A		date:	drawn :	B		date:	drawn :	C		date:	drawn :	E		date:	drawn :	F		date:	drawn :	G		date:	drawn :	Scale :	Date :	Drawn :	Checked :	Approved :
		checked :	approved :			checked :	approved :			checked :	approved :			checked :	approved :			checked :	approved :			checked :	approved :					