




Proposed Southwest Elevation
Scale 1:100

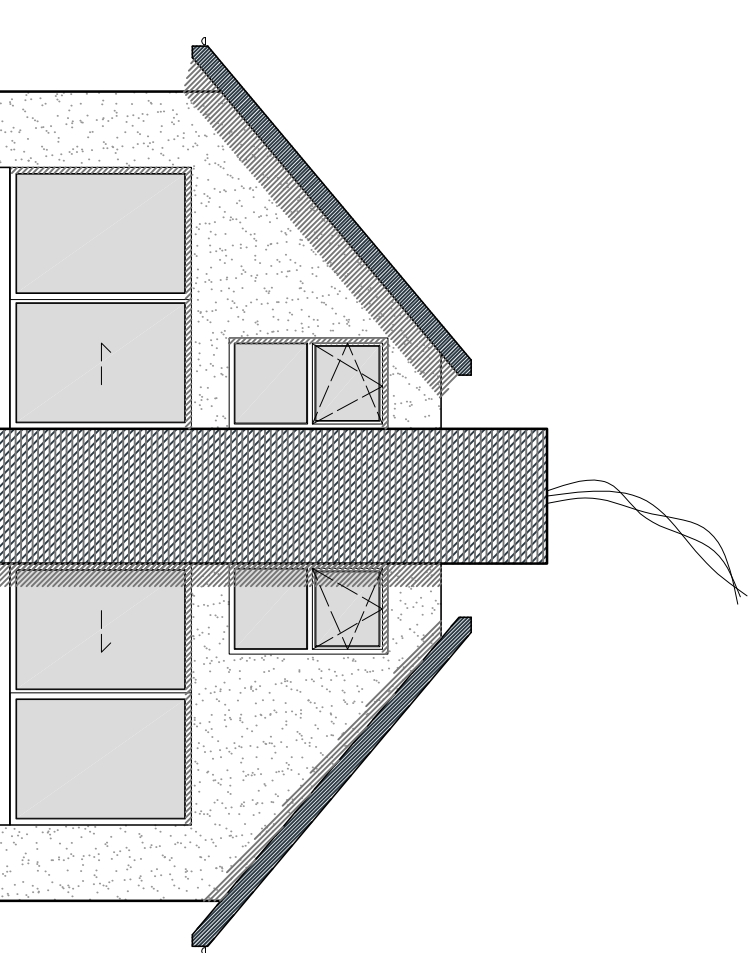


Proposed Southeast Elevation
Scale 1:100

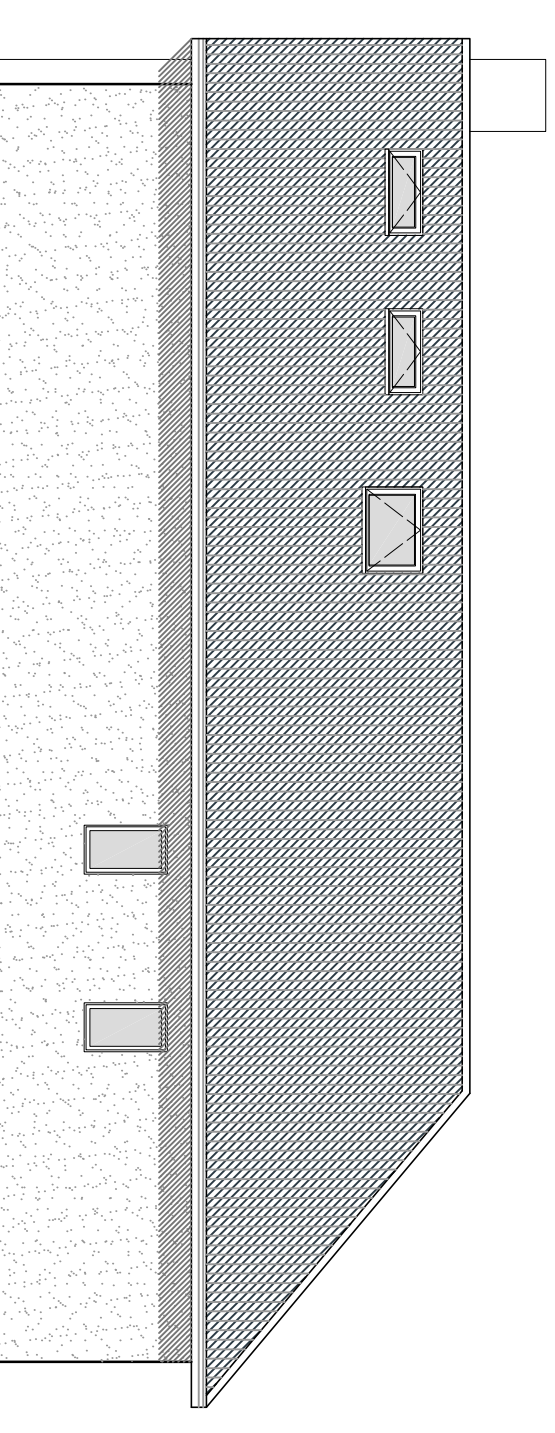

Proposed Northeast Elevation
Scale 1:100

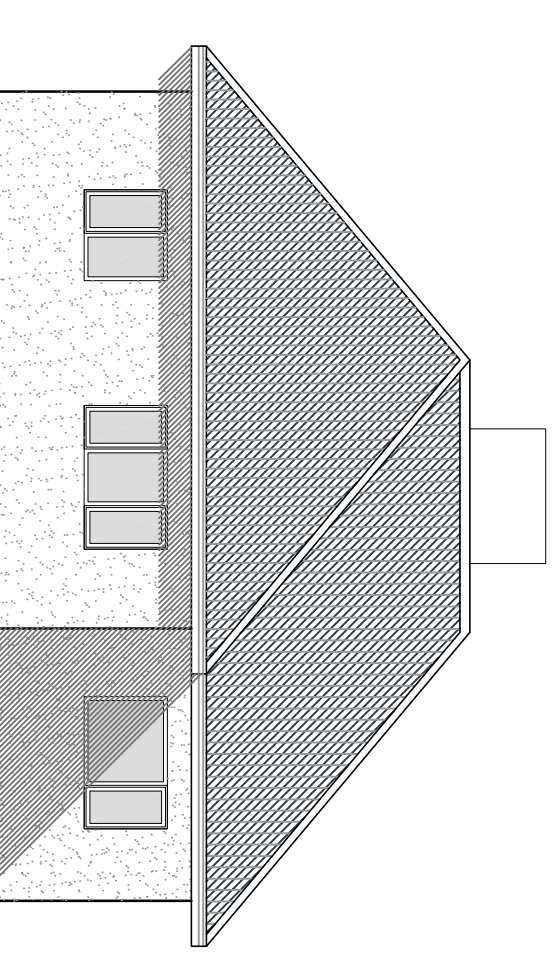

Proposed Northwest Elevation
Scale 1:100

 Whitshaw Builders Ltd.	
JOB	Mr & Mrs Price Barryholme Smithies Lane Barnsley S71 1JX
DATE	04-2015
DWG	235-005
SCALE	AS SHOWN @ A3